





FRONT ELEVATION

SCALE : 1/4" = 1' - 0"

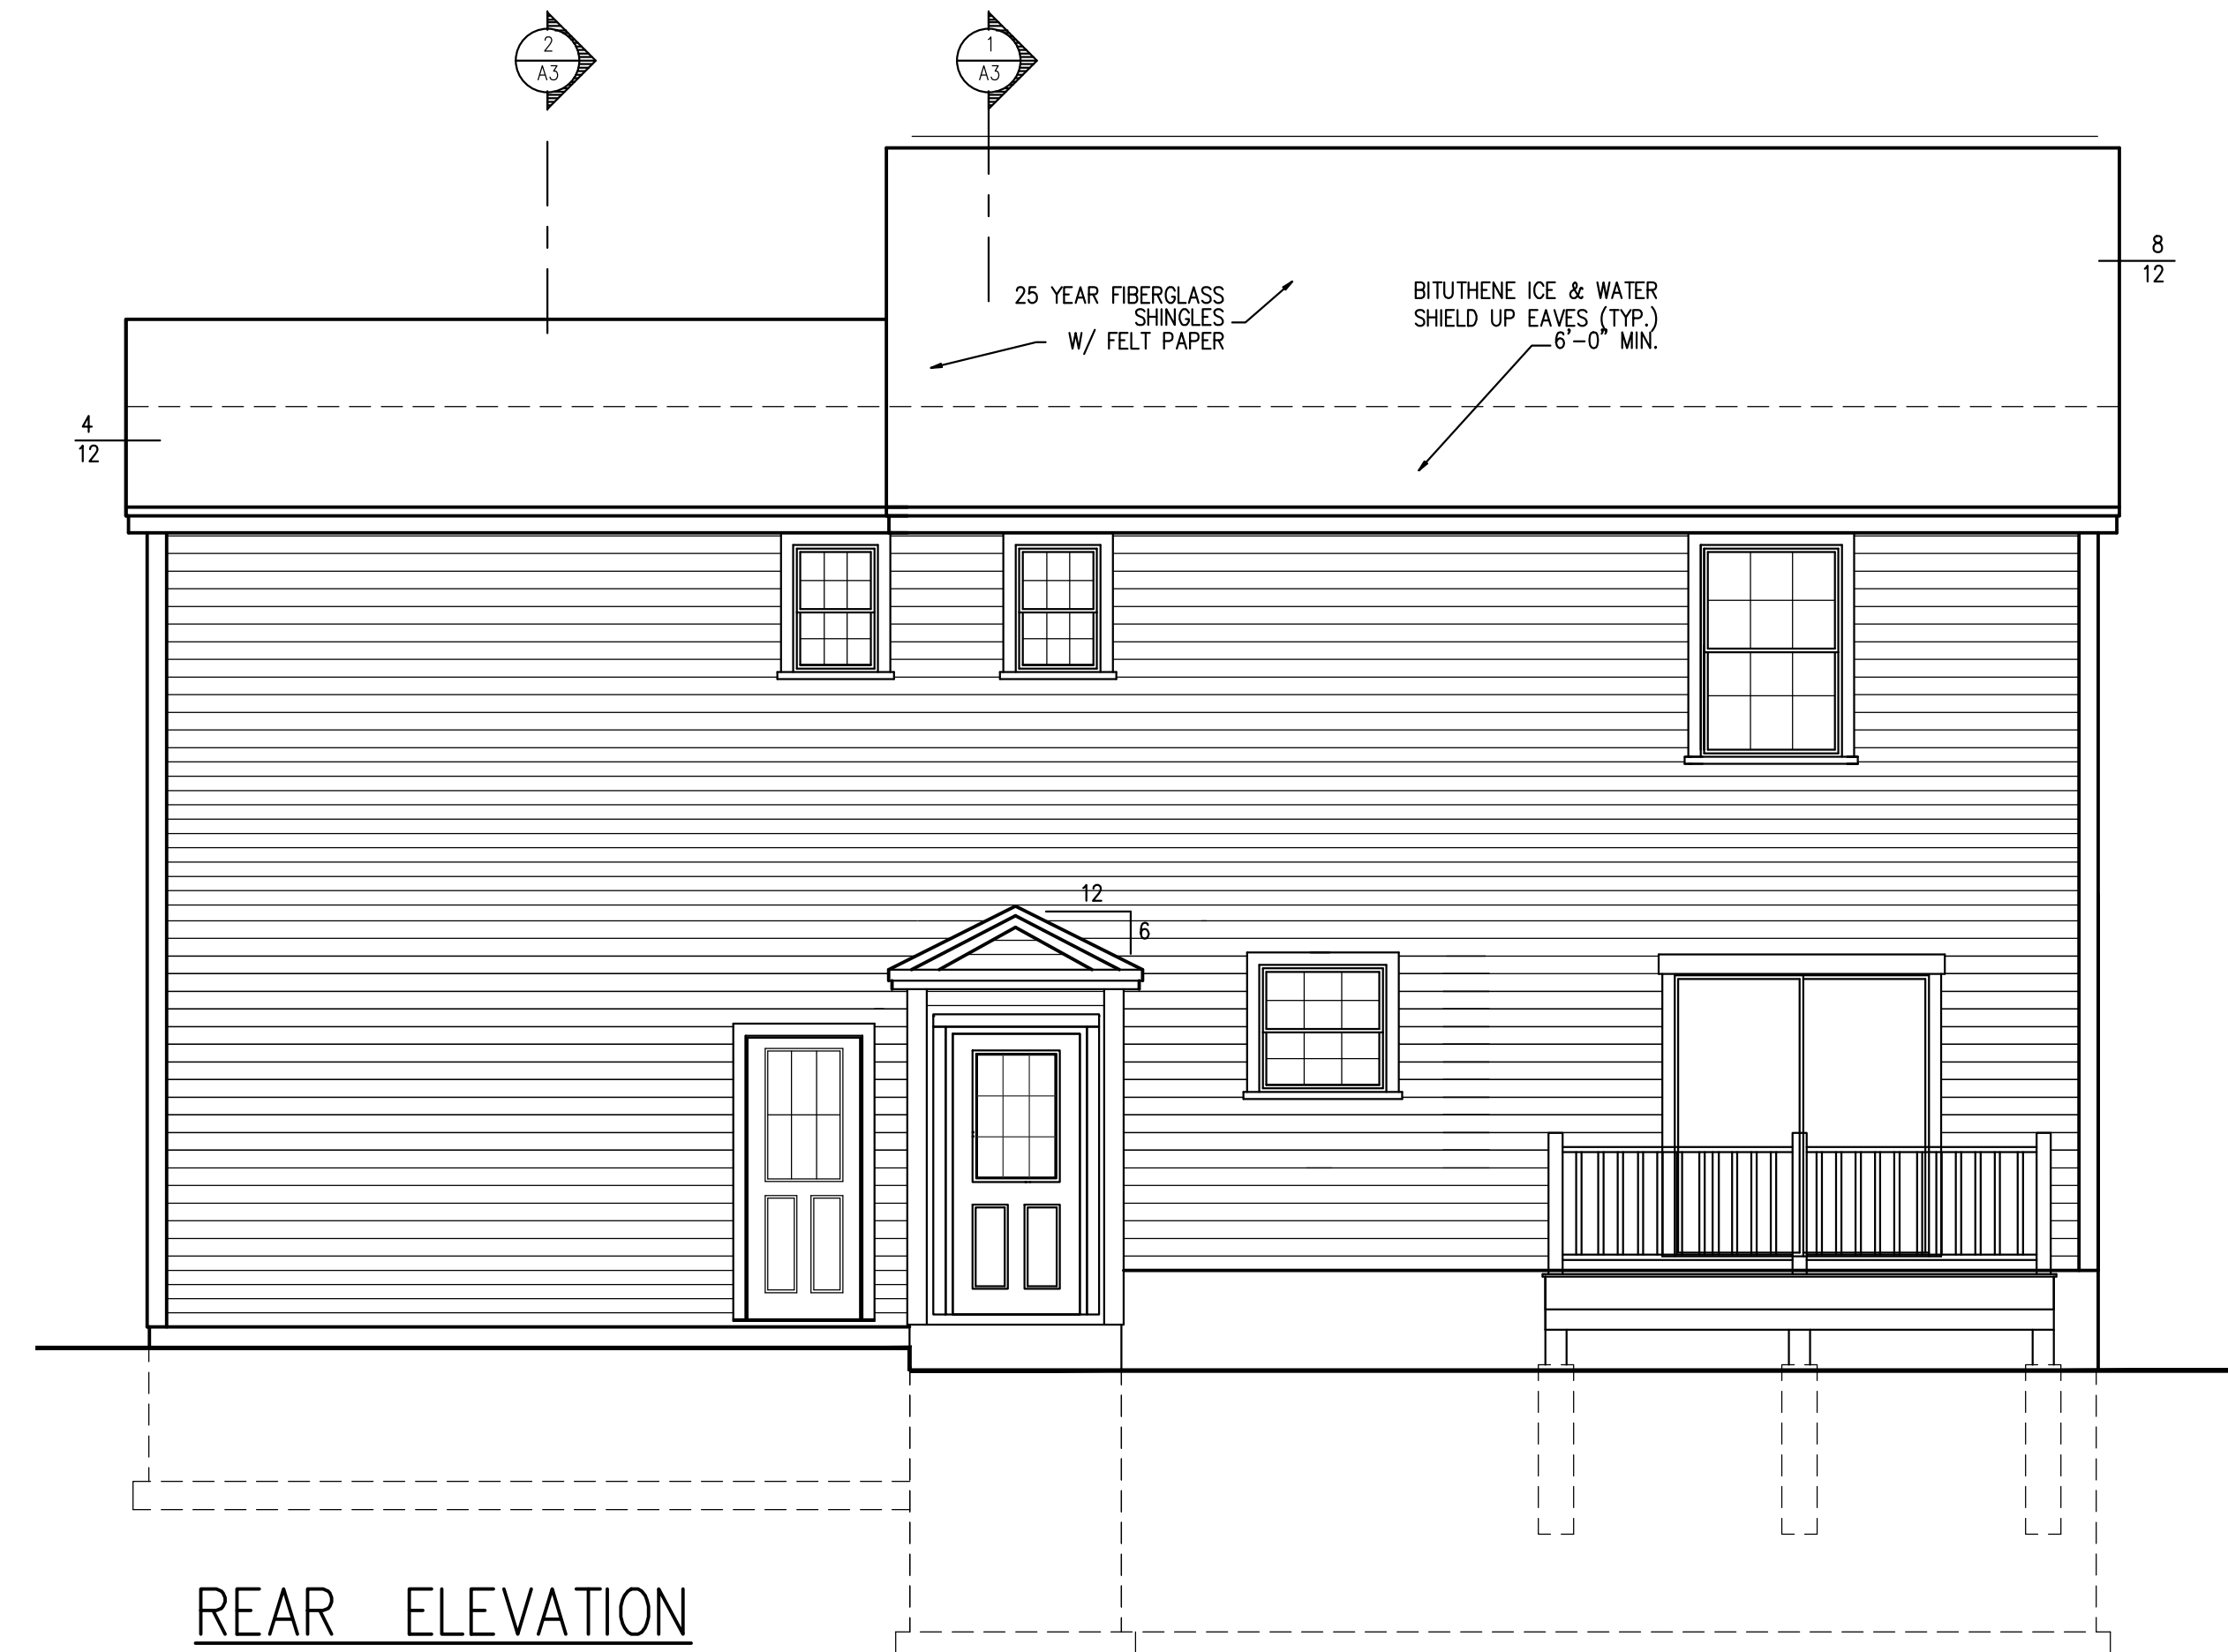


REAR ELEVATION

SCALE : 1/4" = 1' - 0"

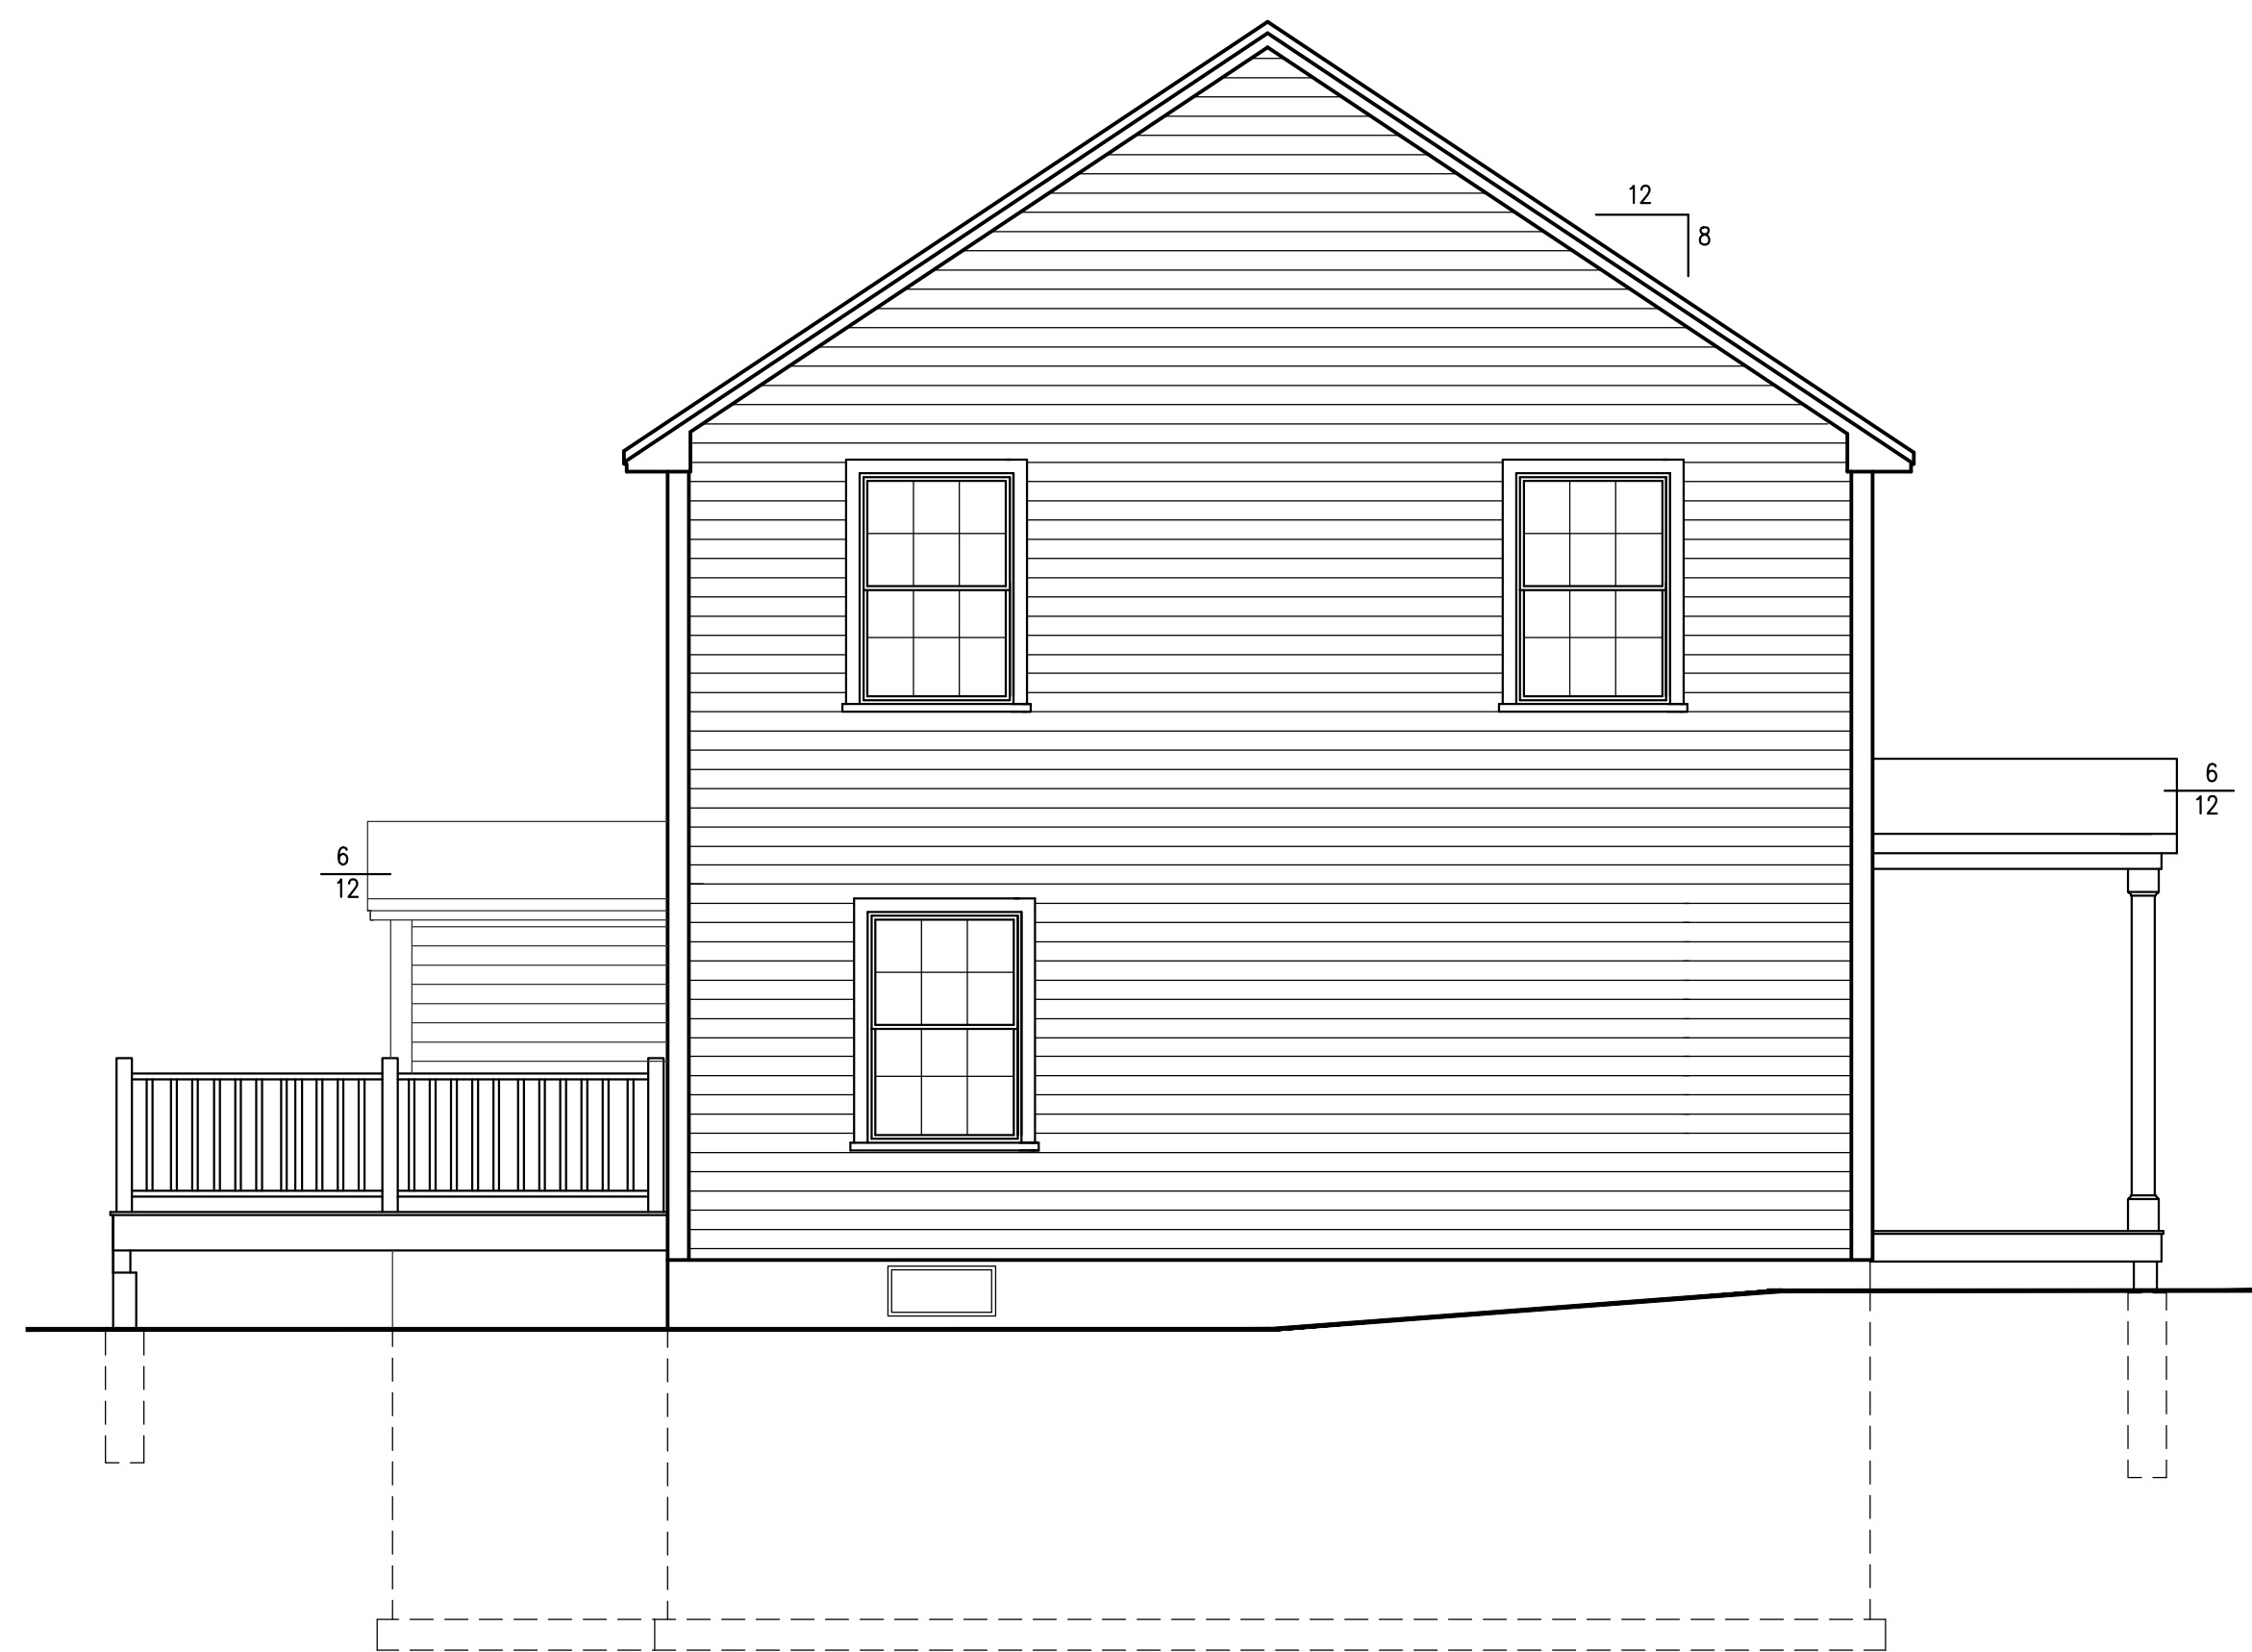

LEFT SIDE ELEVATION

SCALE : 1/4" = 1' - 0"

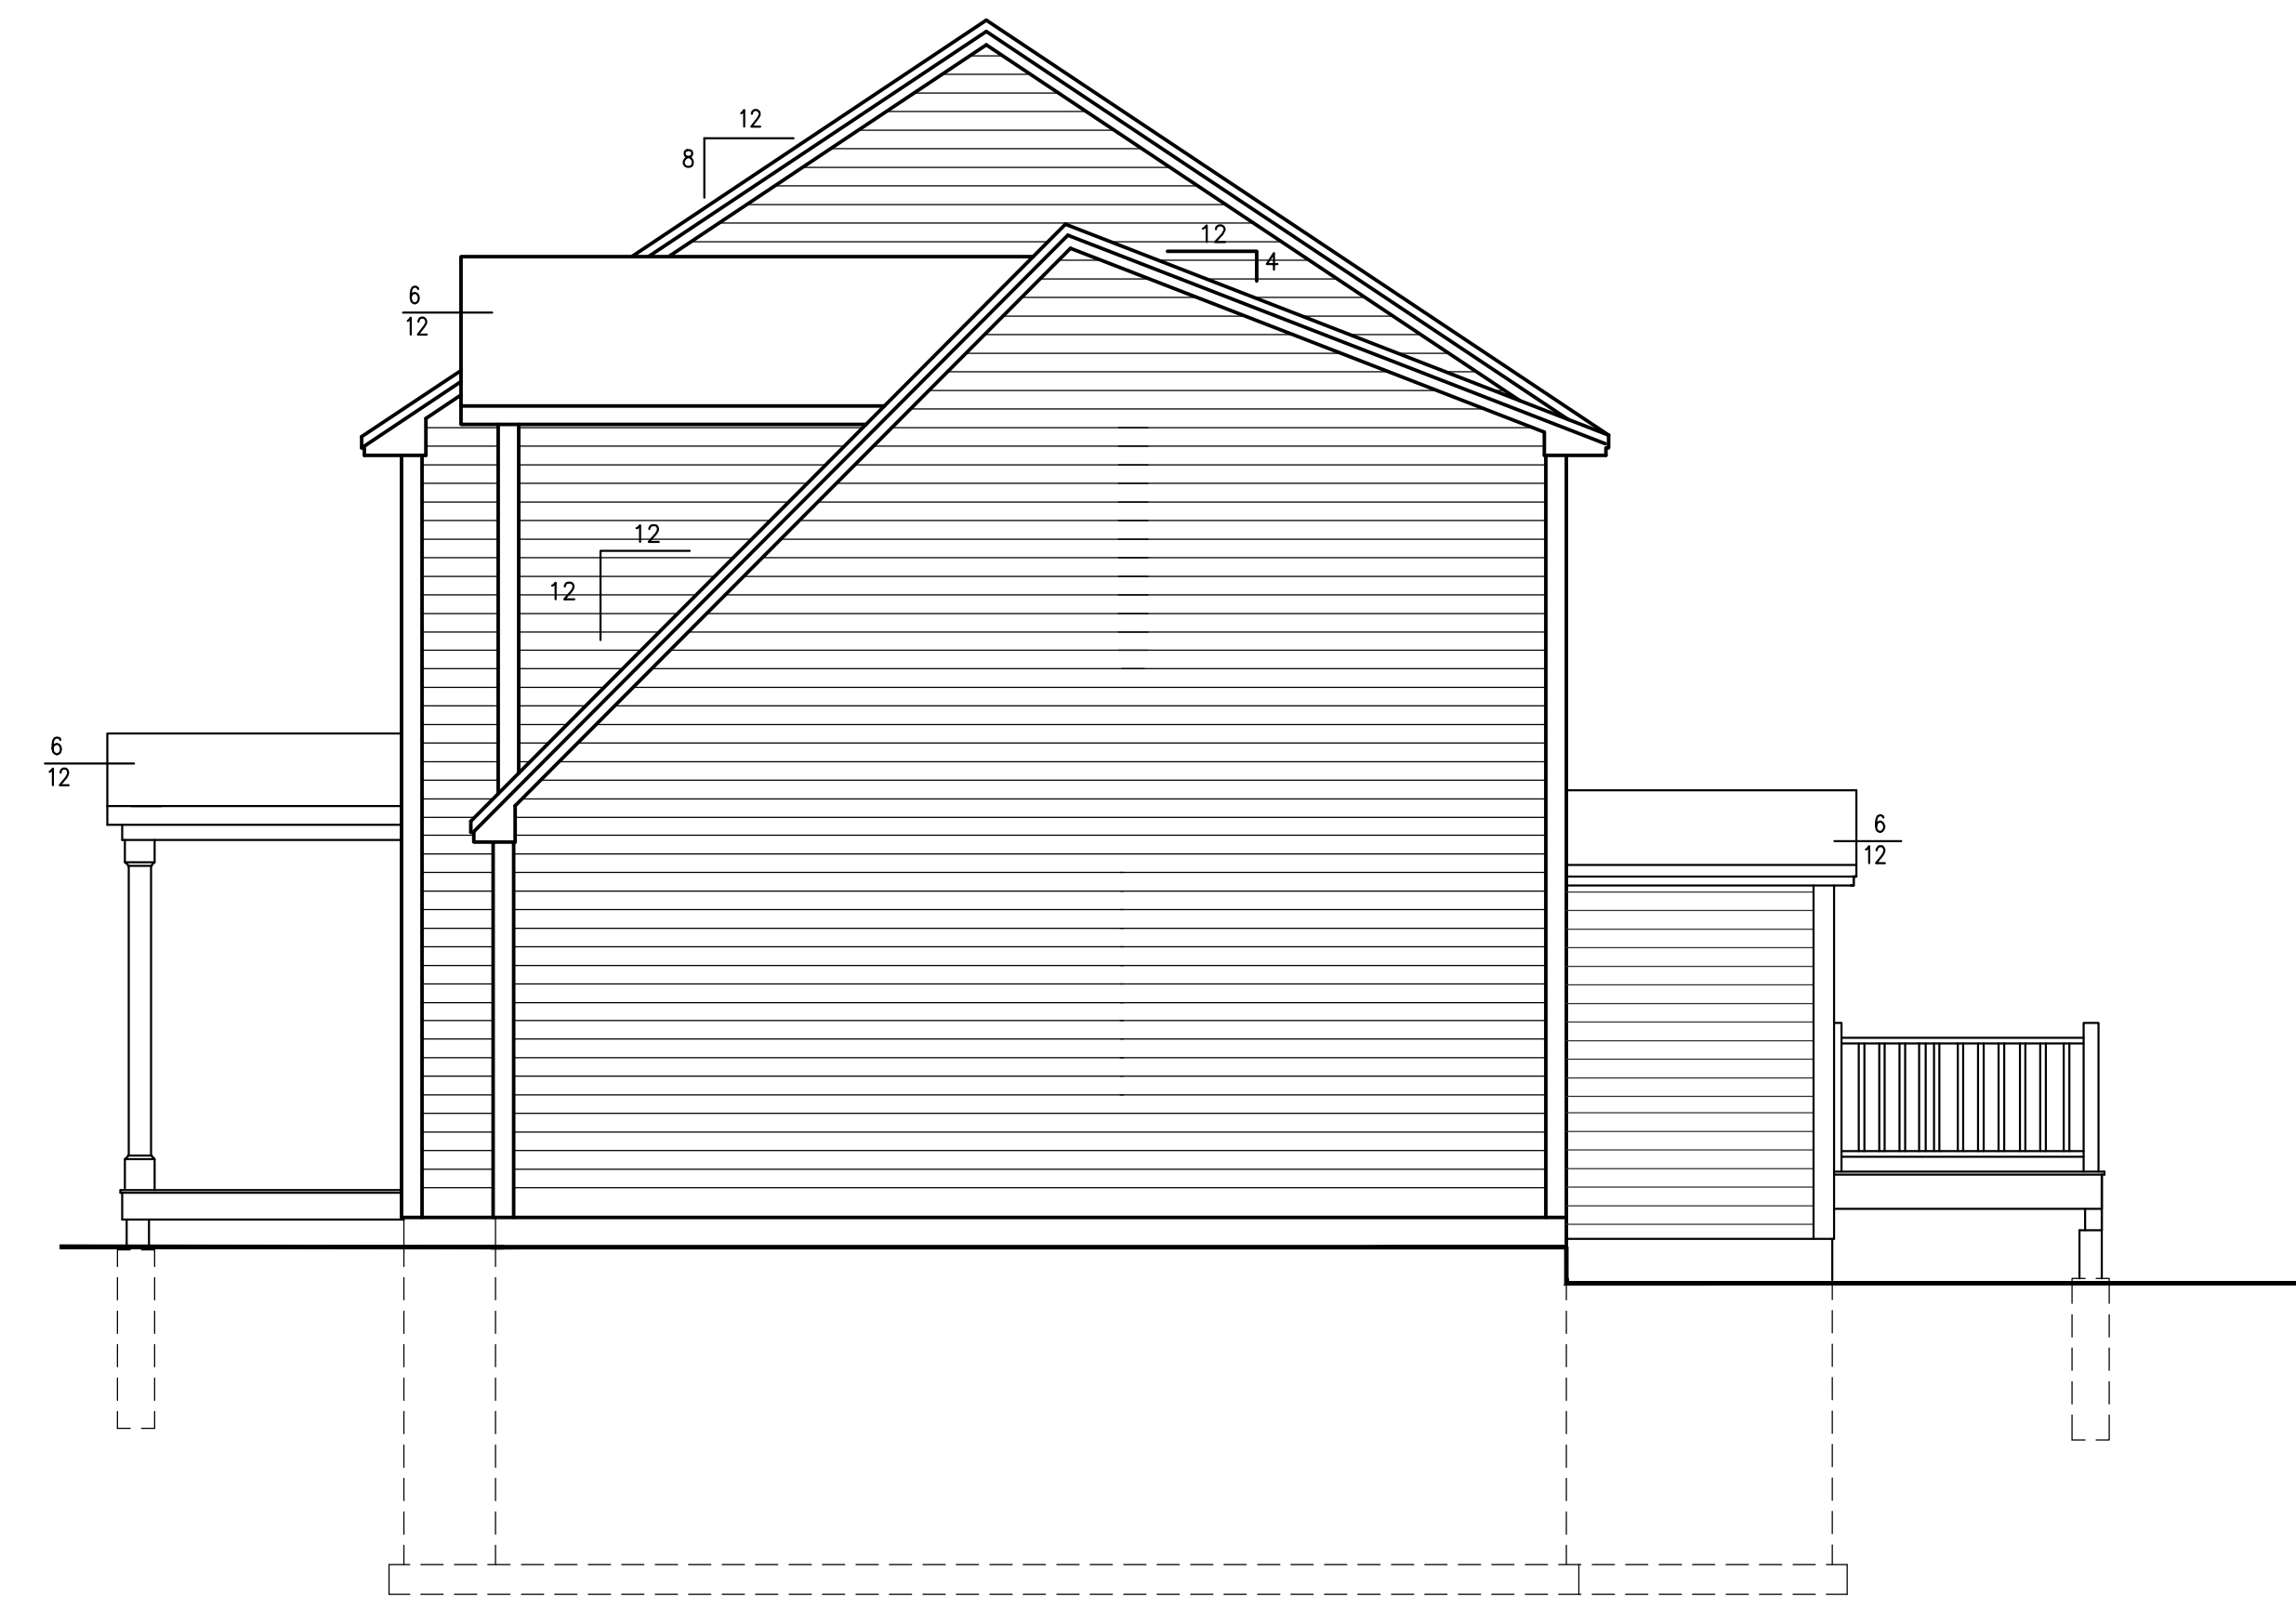

RIGHT SIDE ELEVATION

SCALE : 1/4" = 1' - 0"

BASKET LANE
PORTLAND, MAINE

DRAWINGS THIS SHEET
ELEVATIONS

DATE
07/14/15

A2