


ALL DRAWINGS, PLANS, SKETCHES ETC. ARE PROVIDED TO OUR CLIENTS BASED UPON INFORMATION PROVIDED BY THE CLIENT AND DRAWN IN ACCORDANCE WITH COMMON BUILDING PRACTICES. NONE OF THE EMPLOYEES OF MORIN DRAFTING ARE REGISTERED ARCHITECTS, STRUCTURAL ENGINEERS OR PROFESSIONAL LAND SURVEYORS. ALL CODES SHALL BE REVIEWED AND APPROVED BY APPROPRIATE REGISTERED PROFESSIONAL. IF NOT, IT SHALL BE THE RESPONSIBILITY OF THE CONTRACTOR OR OWNER. ALL NOTING, SPECIFICATIONS AND DIMENSIONS SHALL BE VERIFIED BY CLIENT AND/OR CONTRACTOR BEFORE WORK BEGINS. ALL OMISSIONS SHALL BE BROUGHT TO THE ATTENTION OF MORIN DRAFTING AFTER REVIEW. IF PLANS ARE NOT VERIFIED BY CLIENT AND/OR CONTRACTOR BEFORE CONSTRUCTION BEGINS, MORIN DRAFTING SHALL BE HELD HARMLESS. IN ALL EVENTS DAMAGES SHALL BE LIMITED TO THE COST OF THE PLANS. MORIN DRAFTING ASSUMES NO LIABILITY FOR CONSTRUCTION DEFECTS, CHANGES AND/OR REVISIONS TO THE PLANS. ALL PLANS ARE THE PROPERTY OF MORIN DRAFTING.

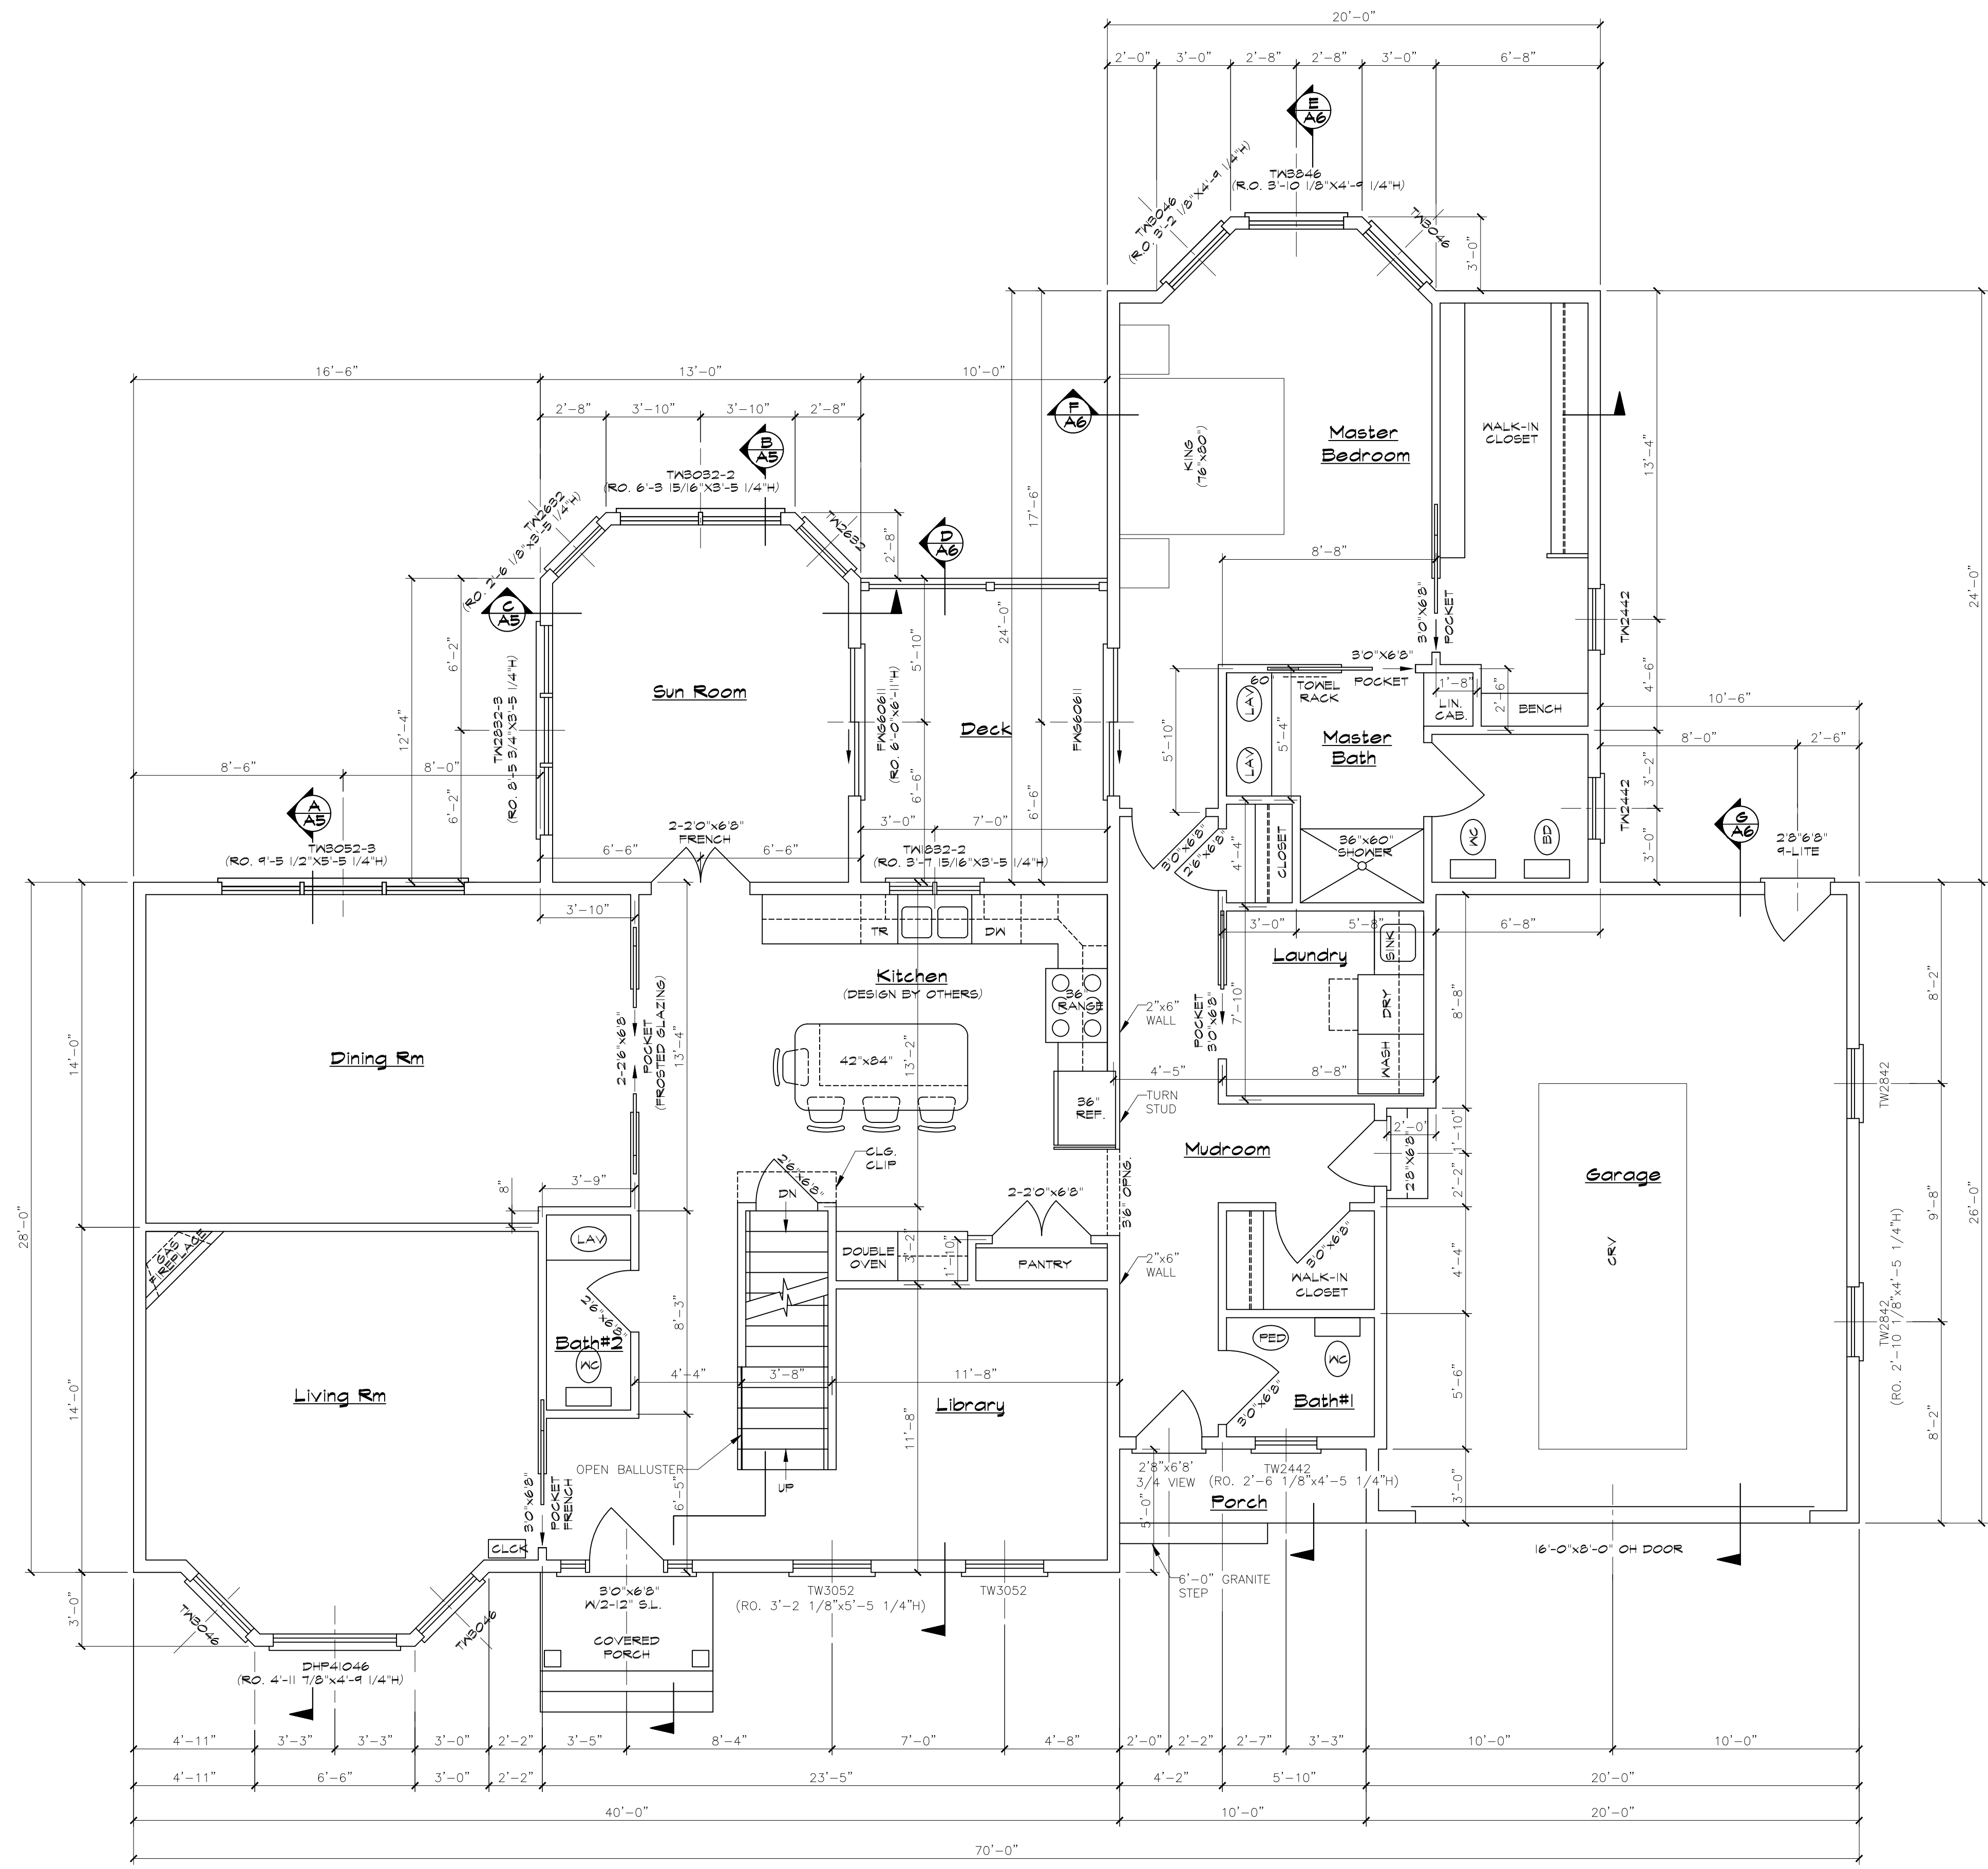

FLOOR PLAN-FIRST FLOOR
TOTAL FIRST FLOOR 1972 SQ. FT.

FINISHED SQUARE FOOTAGE
TOTAL FIRST FLOOR 2112 SQ. FT.
TOTAL SECOND FLOOR 1120 SQ. FT.
TOTAL BASEMENT 861 SQ. FT.
TOTAL 4093 SQ. FT.

ISSUED FOR CONSTRUCTION
05-24-2014

White Homes, Inc. 878-8961	
MORIN DRAFTING GORHAM, ME. 518-1177	
GOULD RESIDENCE BASKET LANE, LOT NO. 22, PORTLAND, MAINE	
FLOOR PLAN-FIRST FLR	
DRAWN: J. MORIN	A3
SCALE:	
DATE:	
PLAN NO:	