


DESIGNED BY: LARRY WICHROSKI, P.E.
 DRAWN BY: J. MORIN
 JOB #: 03014
 SCALE: 1/4"=1'-0"
 DATE: 05-22-2014

REVISIONS
05-27-2014

SHEET: S3

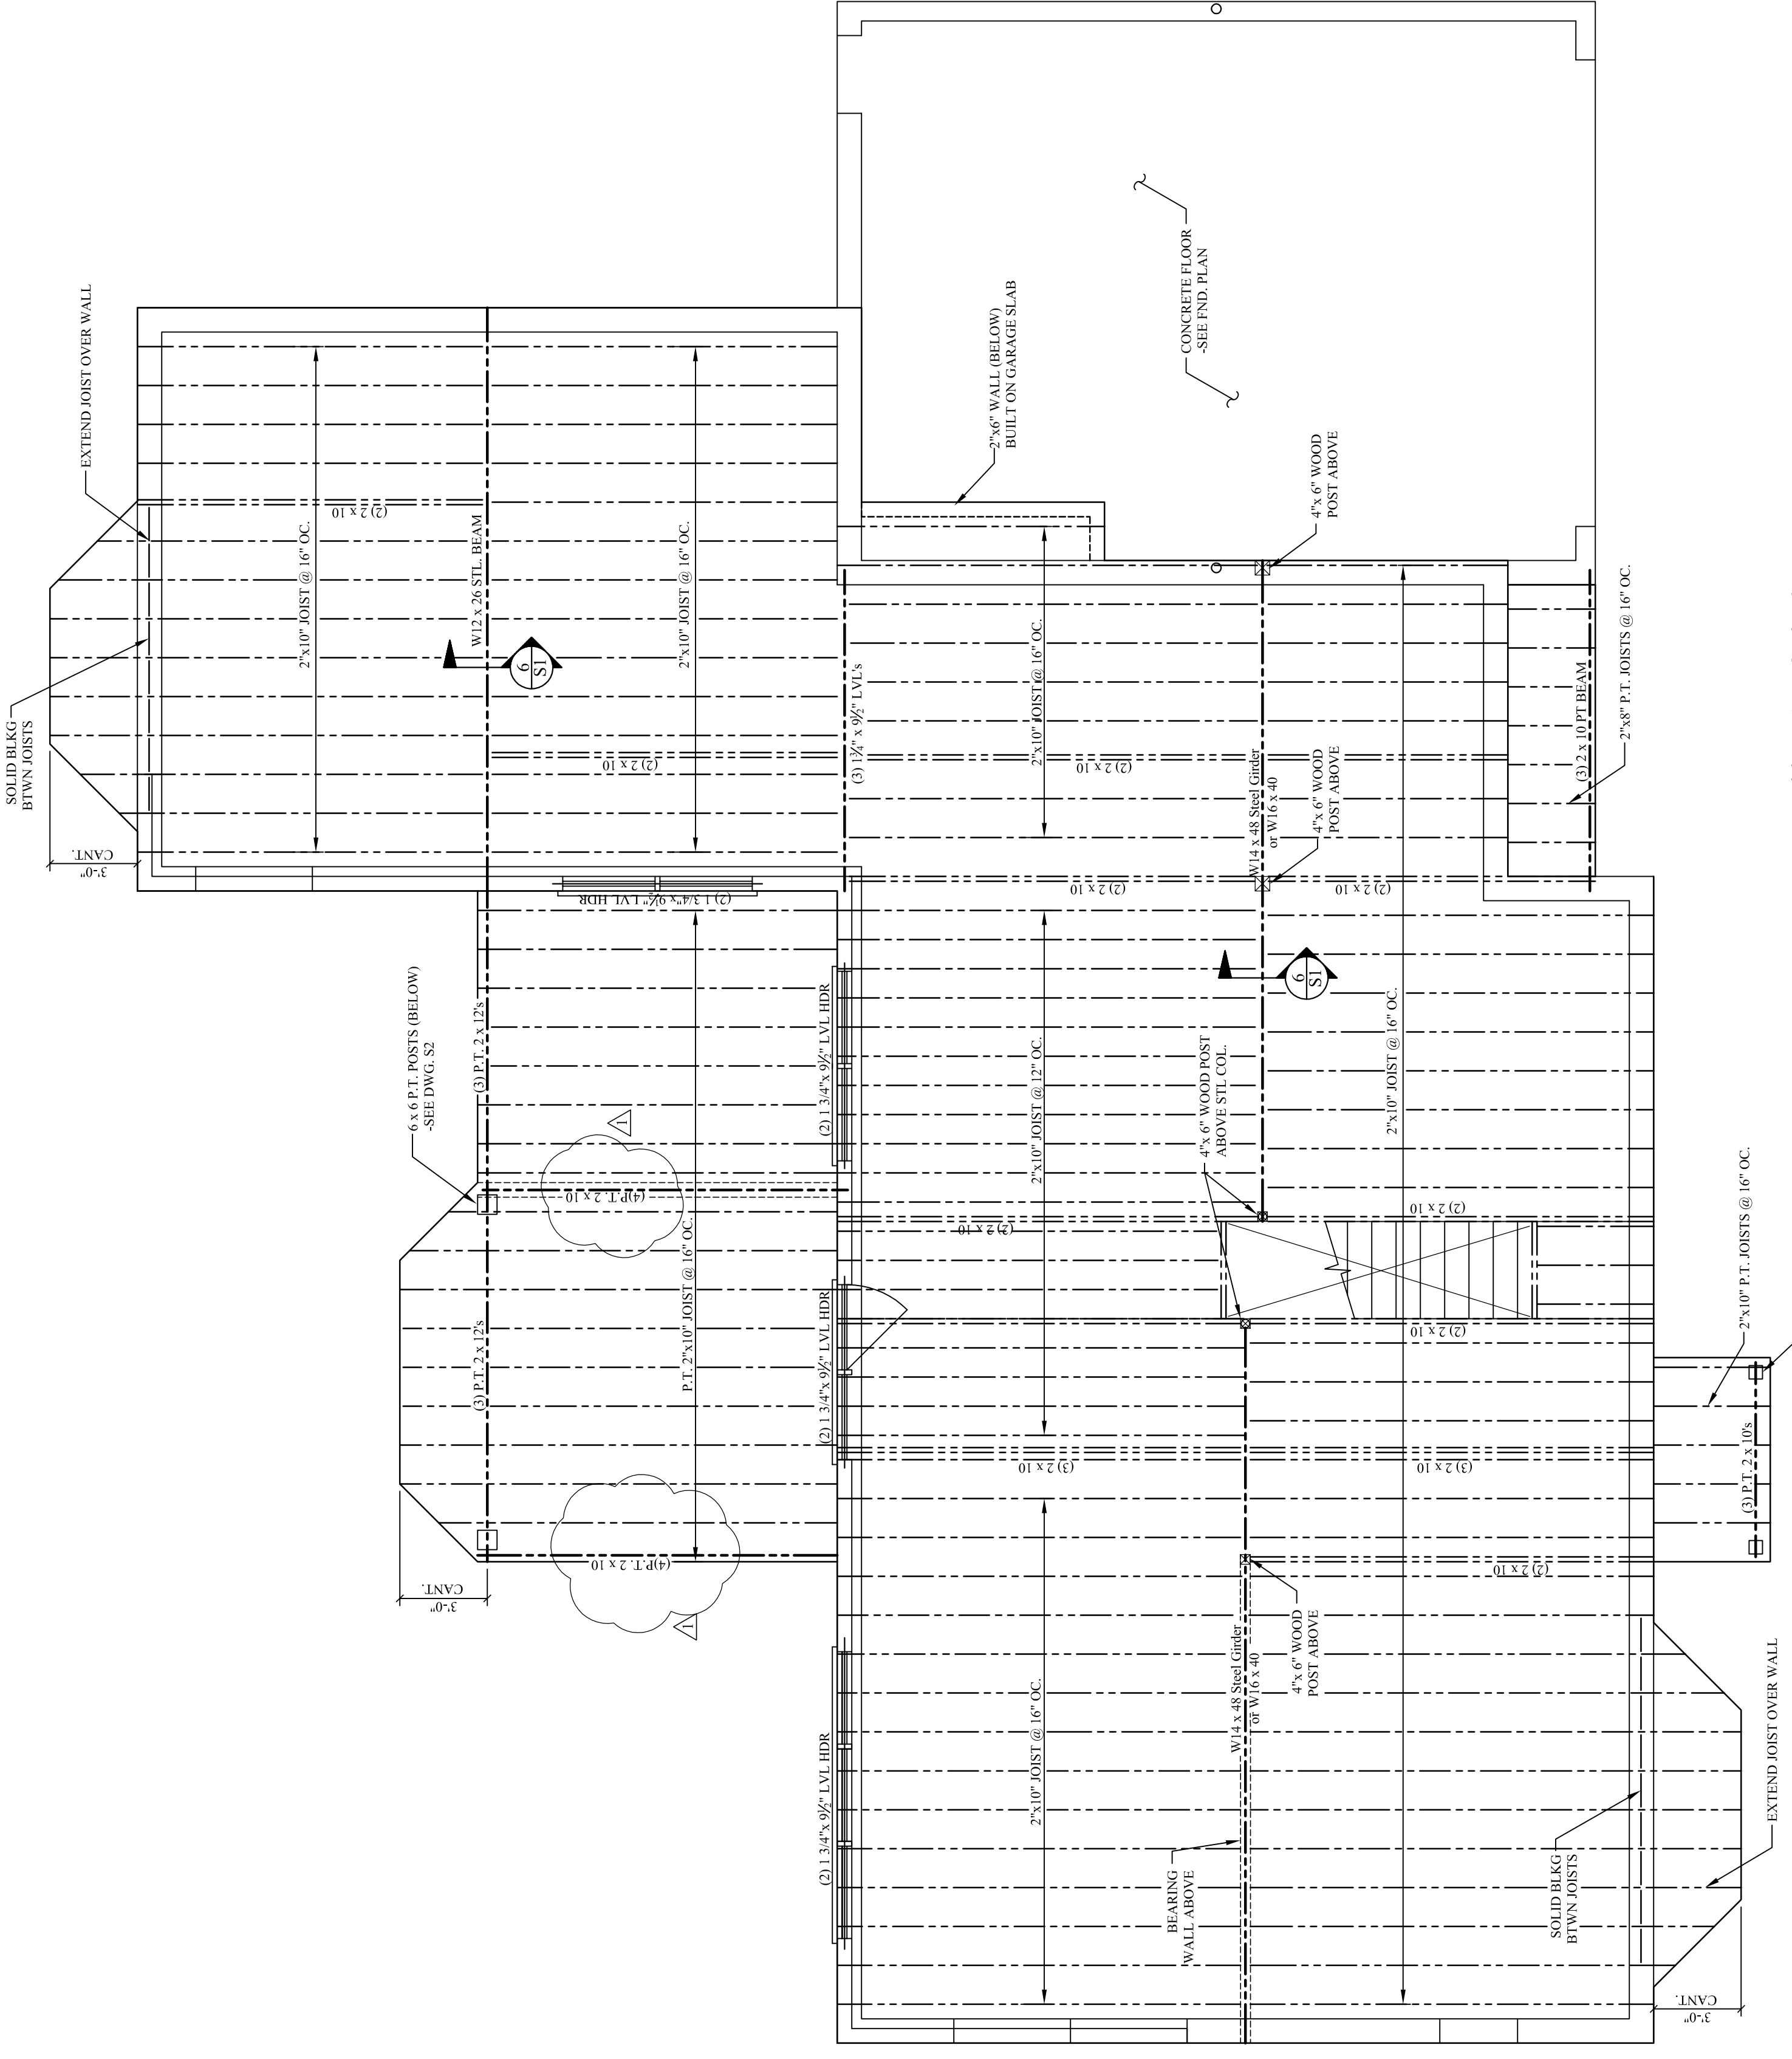

- FLOOR FRAMING NOTES:**
- SEE STRUCTURAL NOTES, SHEET S1.
 - BUILDUP BEAMS SHALL BE SPIRED w/ 3 ROWS OF 16d NAILS @ 12" o.c.
 - PROVIDE SOLID BLOCKING AT MID-SPAN OF ALL JOISTS.
 - PROVIDE DOUBLE JOISTS BELOW ALL UPPER PARALLEL WALLS.
 - PROVIDE SOLID BLOCKING AT MID-SPAN OF ALL JOISTS.
 - SEE ARCHITECTURAL DRAWINGS FOR DIMENSIONS.
 - PROVIDE 2x10" x 16" x 16" ALL POSTS.
 - PROVIDE 2x10" x 16" x 16" ALL HEADERS WITH 2" RIGID INSULATION BETWEEN AT ALL EXTERIOR WINDOW AND DOOR OPENINGS UNLESS NOTED OTHERWISE.
 - PROVIDE SOLID BLOCKING BETWEEN TOP OF FLOOR BEAMS AND BOTTOM OF PLANKWOOD FLOORING.

FIRST FLOOR FRAMING PLAN
 SCALE: 1/4"=1'-0"

ISSUED FOR CONSTRUCTION