
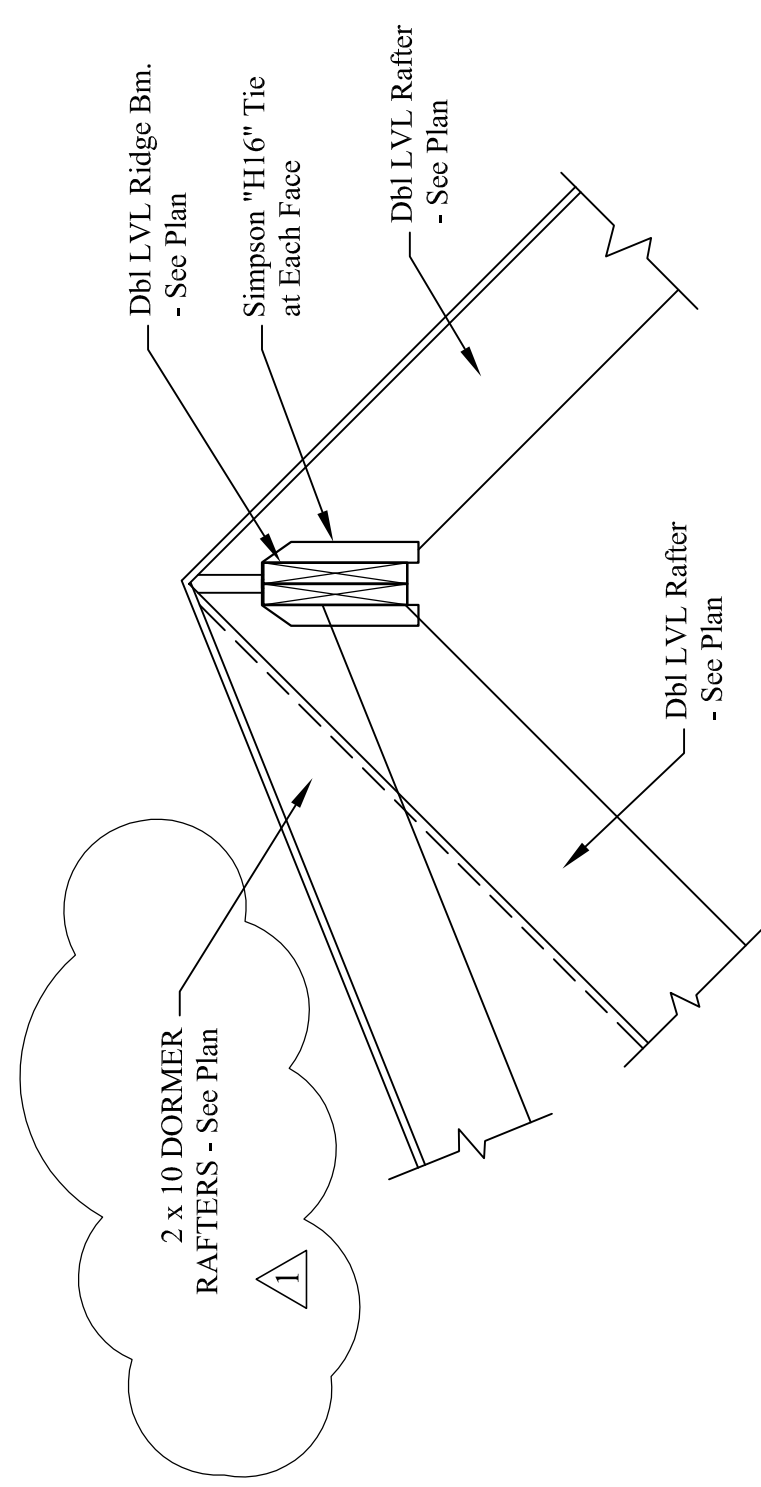


DESIGNED BY:	LARRY WICHROSKI, P.E.
DRAWN BY:	J. MORIN
JOB #:	03014
SCALE:	1/4"=1'-0"
DATE:	05-22-2014

REVISIONS	
05-27-2014	
SHEET:	S5

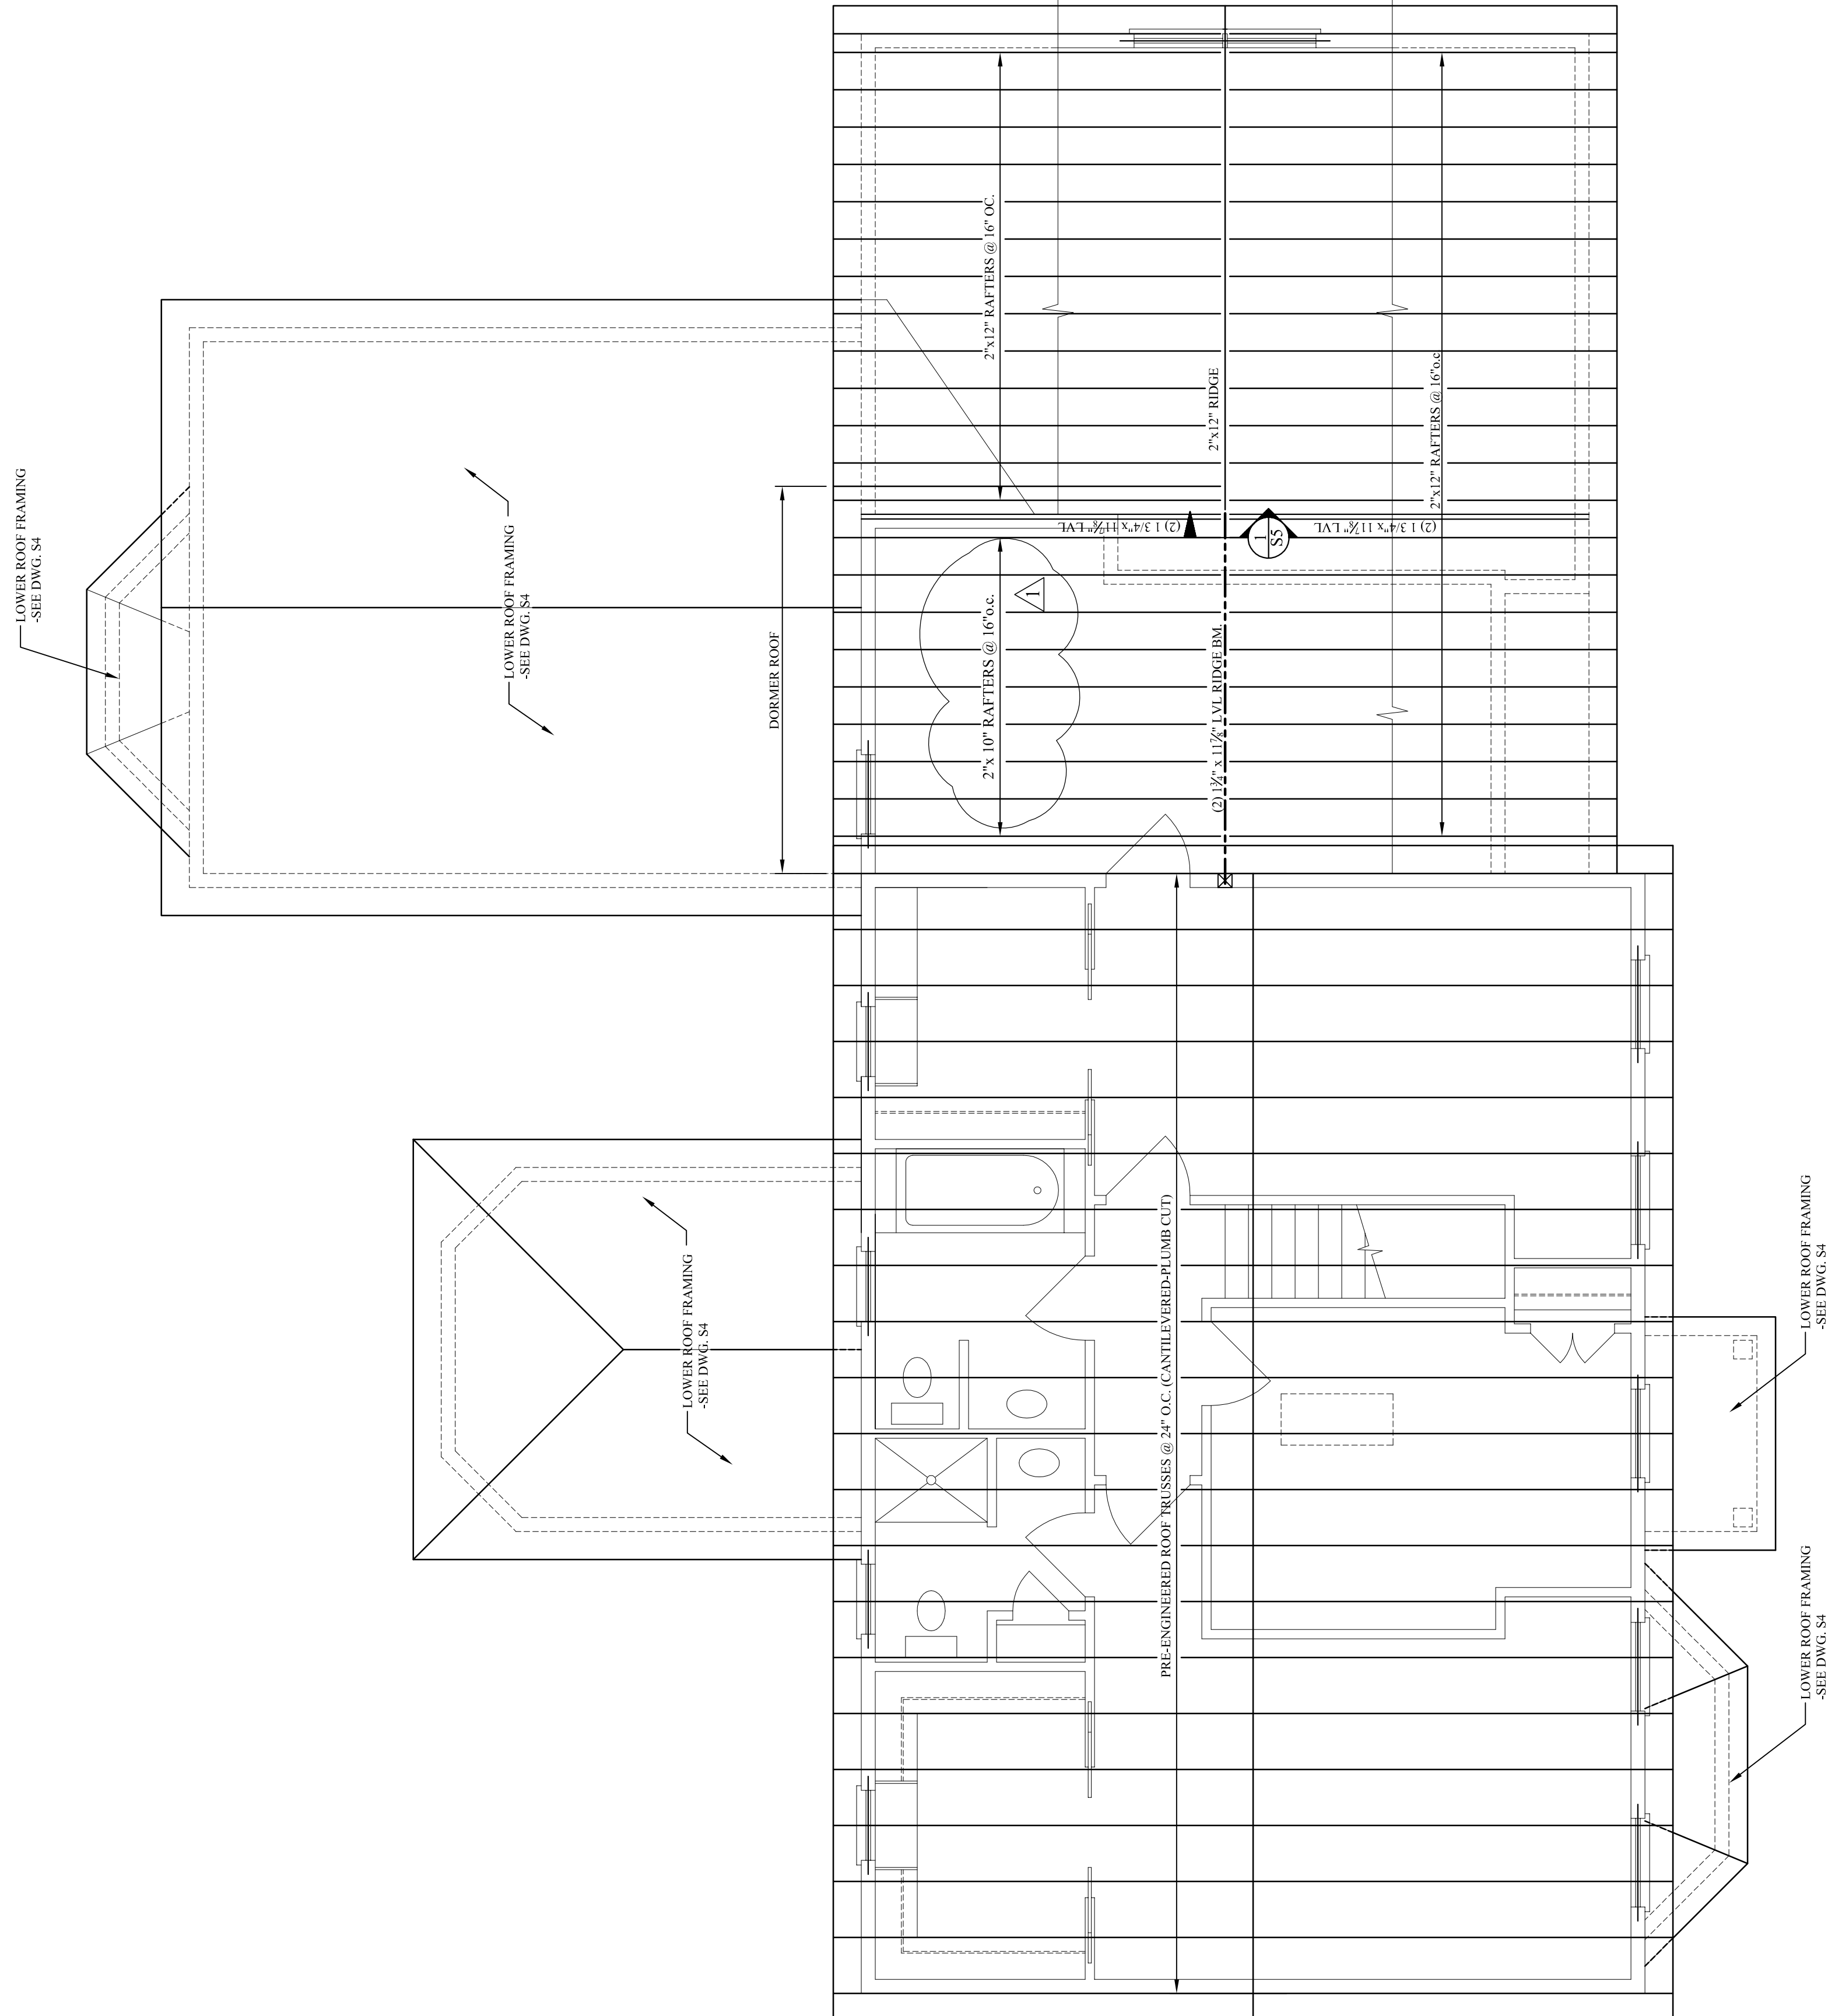

1 RIDGE BEAM @ SUPPORT  
 Scale: 3/4" = 1'-0"

- ROOF FRAMING NOTES:**
- SEE STRUCTURAL NOTES, SHEET S-1.
  - BUILT-UP BEAMS SHALL BE SPIKED w/ 3 ROWS OF 16d NAILS @ 12" o.c.
  - ALL RAFTERS SHALL BE NOTCHED TO FIT OVER TRUSS CHORDS WITH CONNECTIONS.
  - SEE ARCHITECTURAL DRAWINGS FOR DIMENSIONS.
  - ALL CEILING JOIST AND COLLAR SHALL BE 2"x8" @ 16" O.C. U.N.O.
  - PROVIDE (2) 1/2" x 9/16" LVL HEADERS WITH 2" RIGID INSULATION UNDER EXTERIOR WINDOW AND DOOR OPENINGS UNLESS NOTED OTHERWISE.

ROOF FRAMING PLAN  
 SCALE: 1/4"=1'-0"

ISSUED FOR CONSTRUCTION