




1 DECK / JOIST CONNECTION DETAIL
SCALE: 1" = 1'-0"

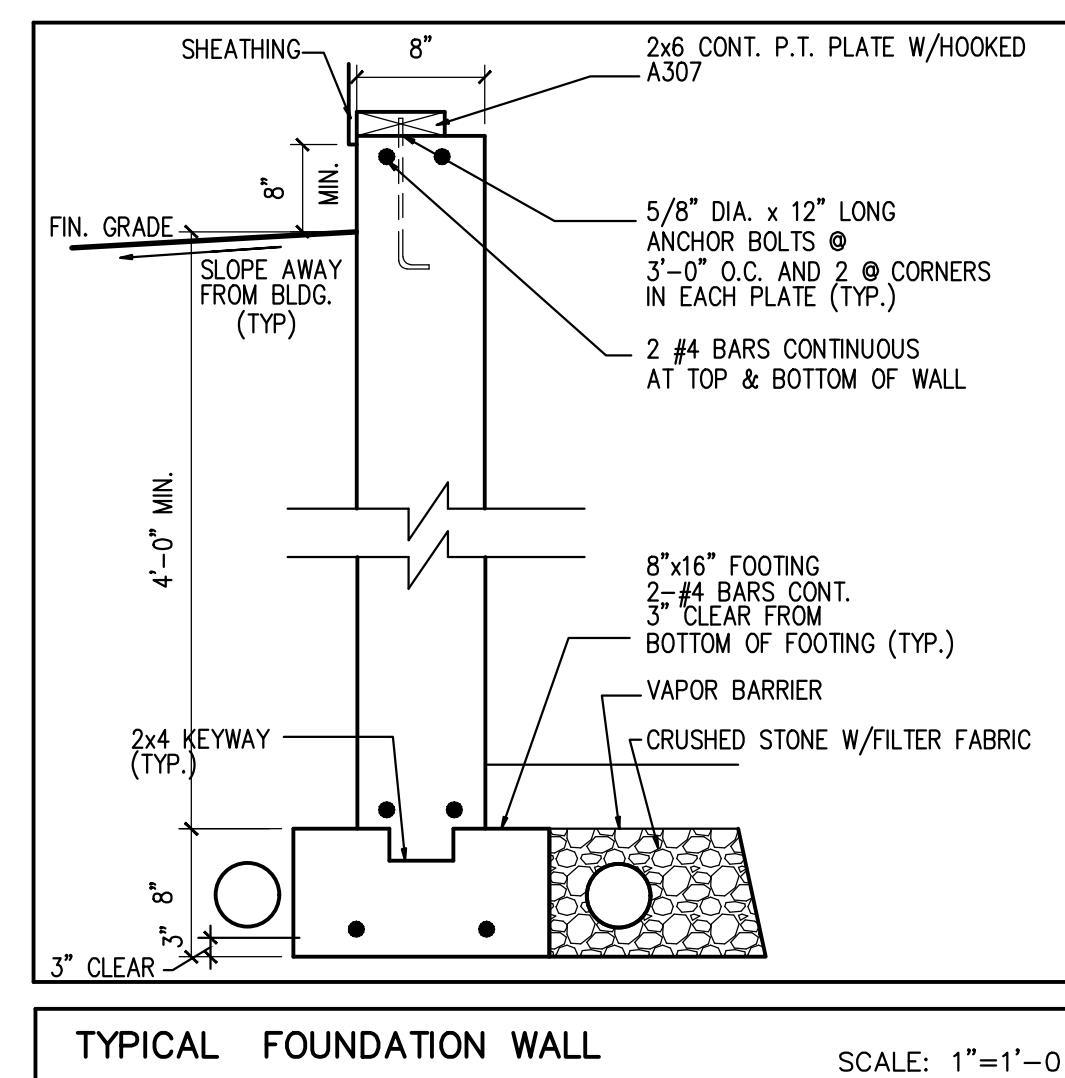


TYPICAL FOUNDATION WALL
SCALE: 1" = 1'-0"

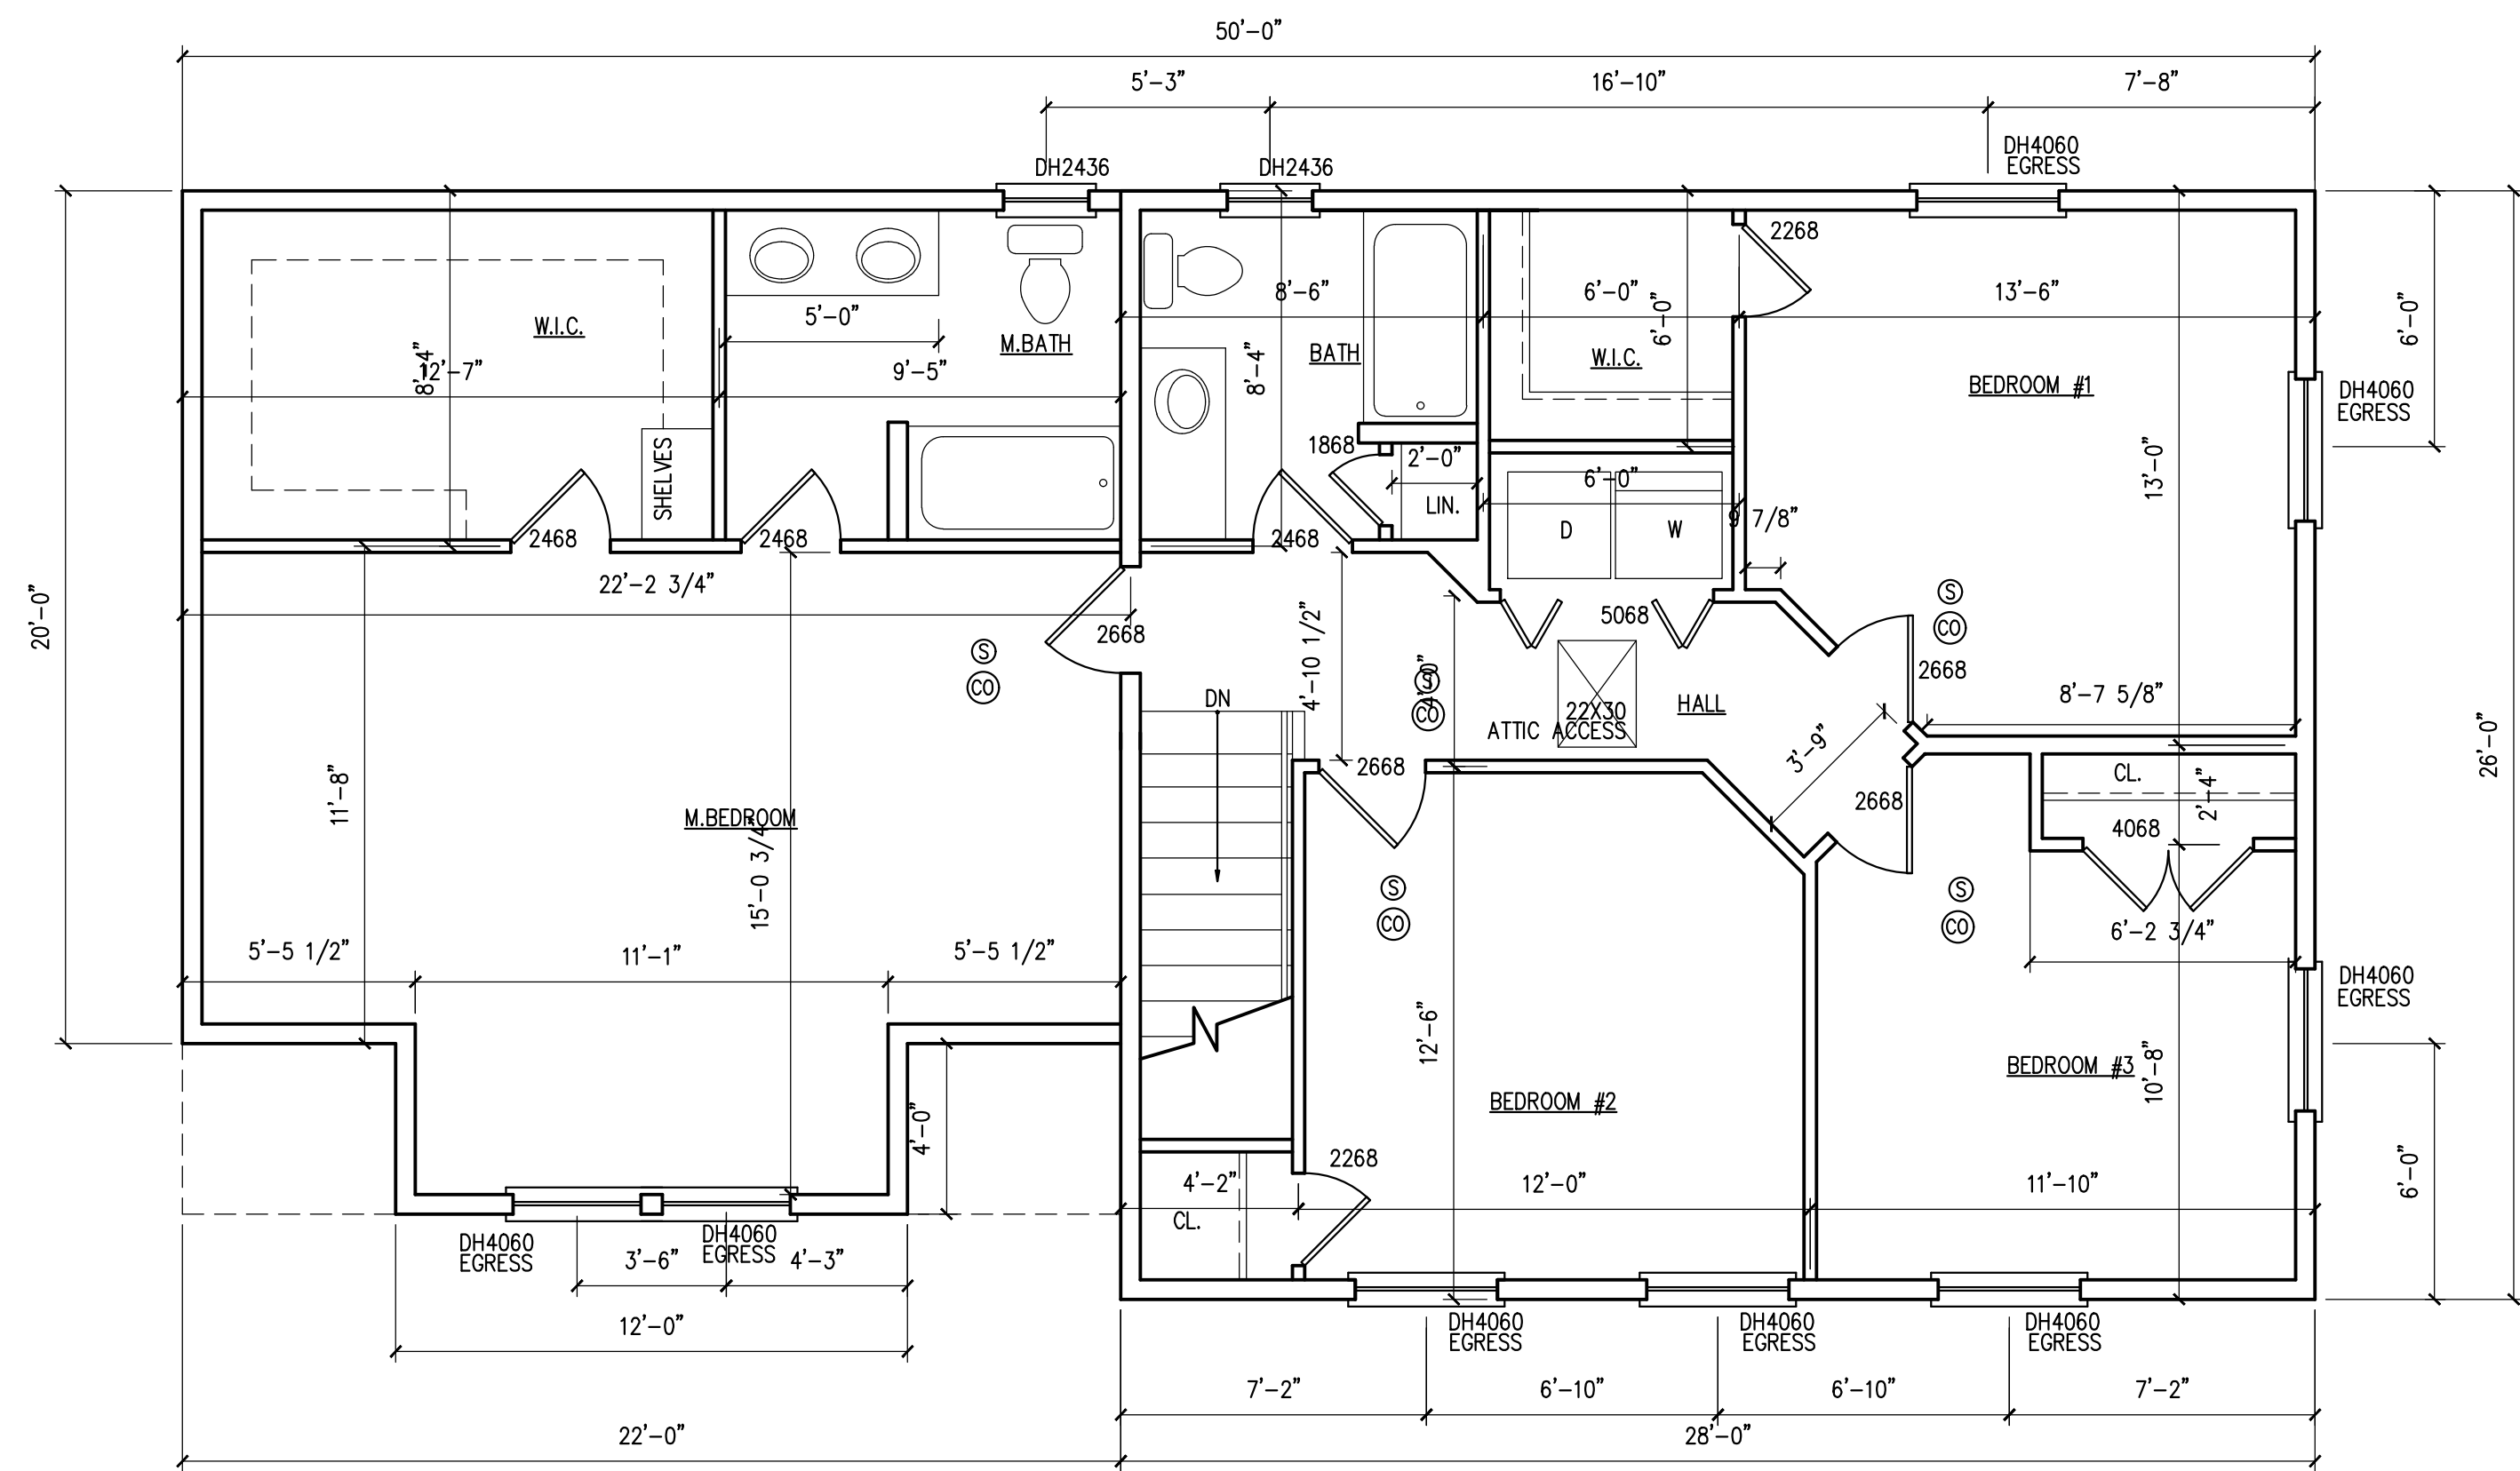


SECOND FLOOR PLAN
SCALE: 1/4" = 1' - 0"

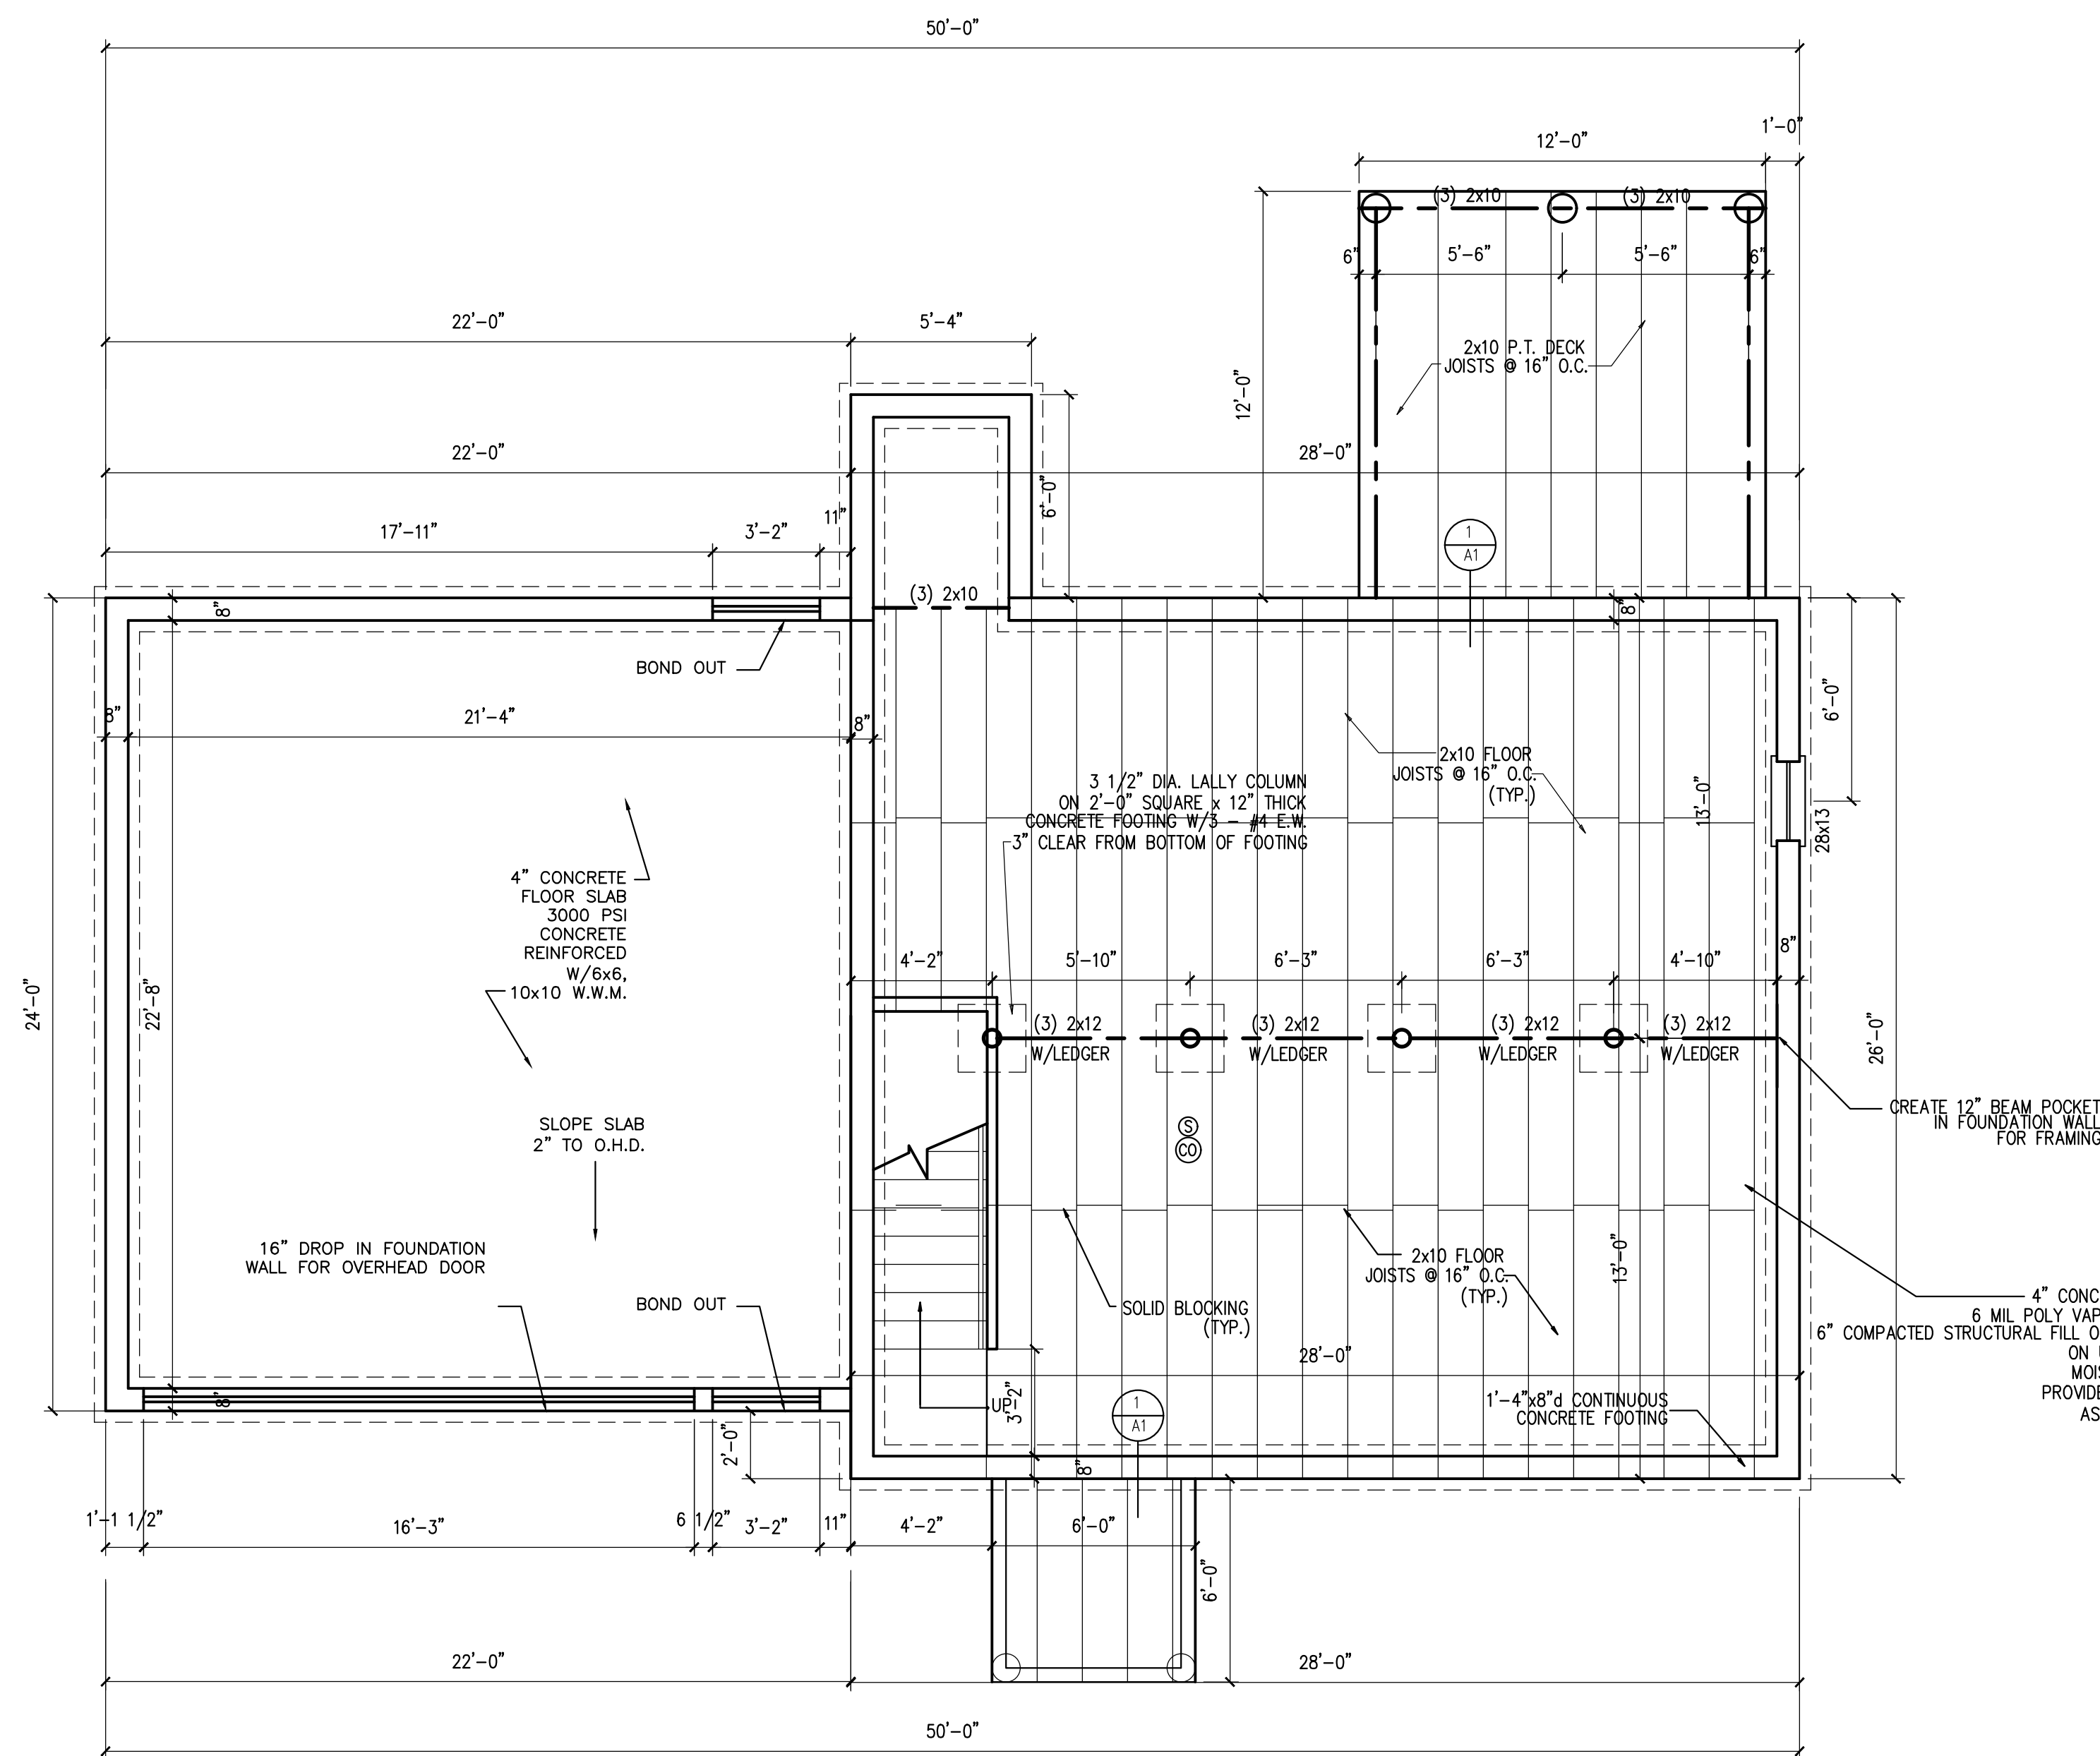

FOUNDATION / FIRST FLOOR FRAMING PLAN
SCALE: 1/4" = 1' - 0"

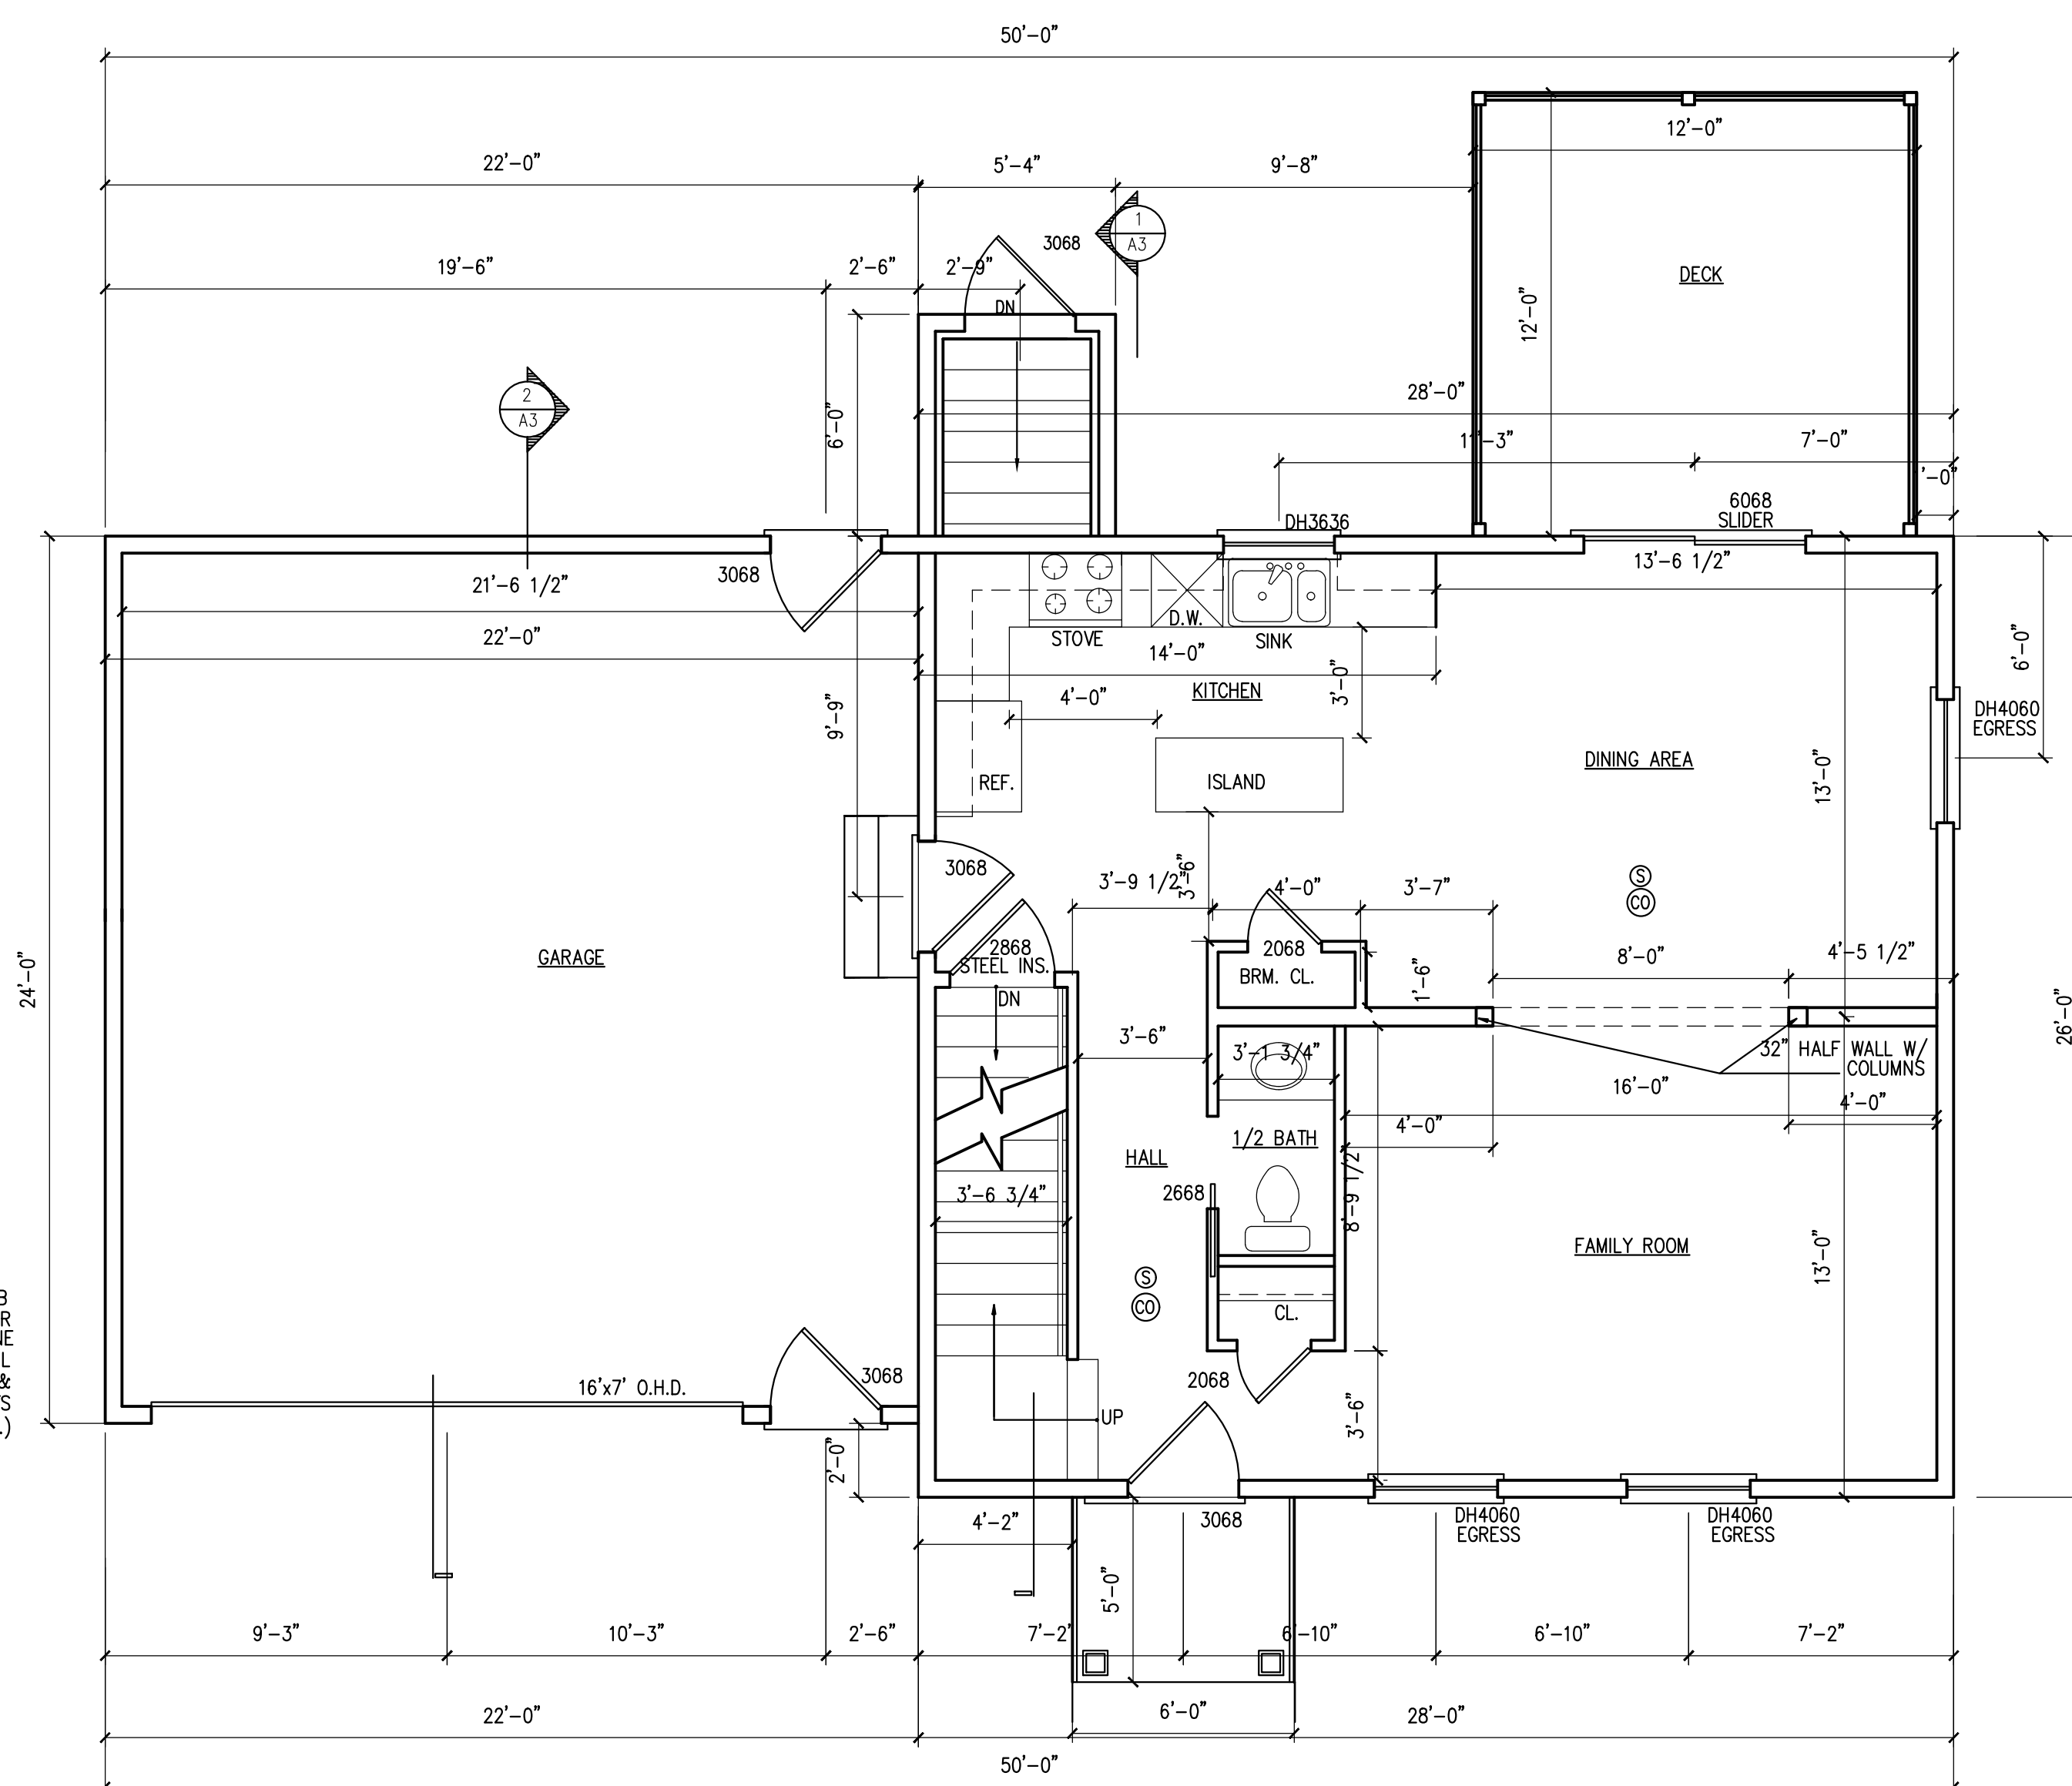

FIRST FLOOR PLAN
SCALE: 1/4" = 1' - 0"

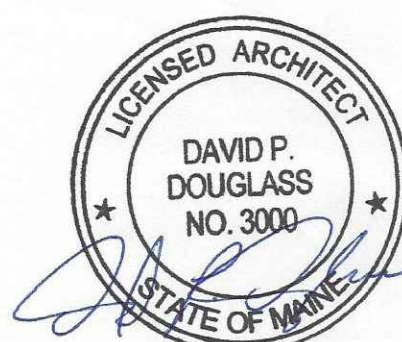

LOT 23
BASKET LANE
PORTLAND, MAINE

DRAWINGS THIS SHEET	DATE
FOUNDATION PLAN FIRST FLOOR PLAN SECOND FLOOR PLAN	05-03-16