


**FRONT ELEVATION**

SCALE : 1/4" = 1' - 0"

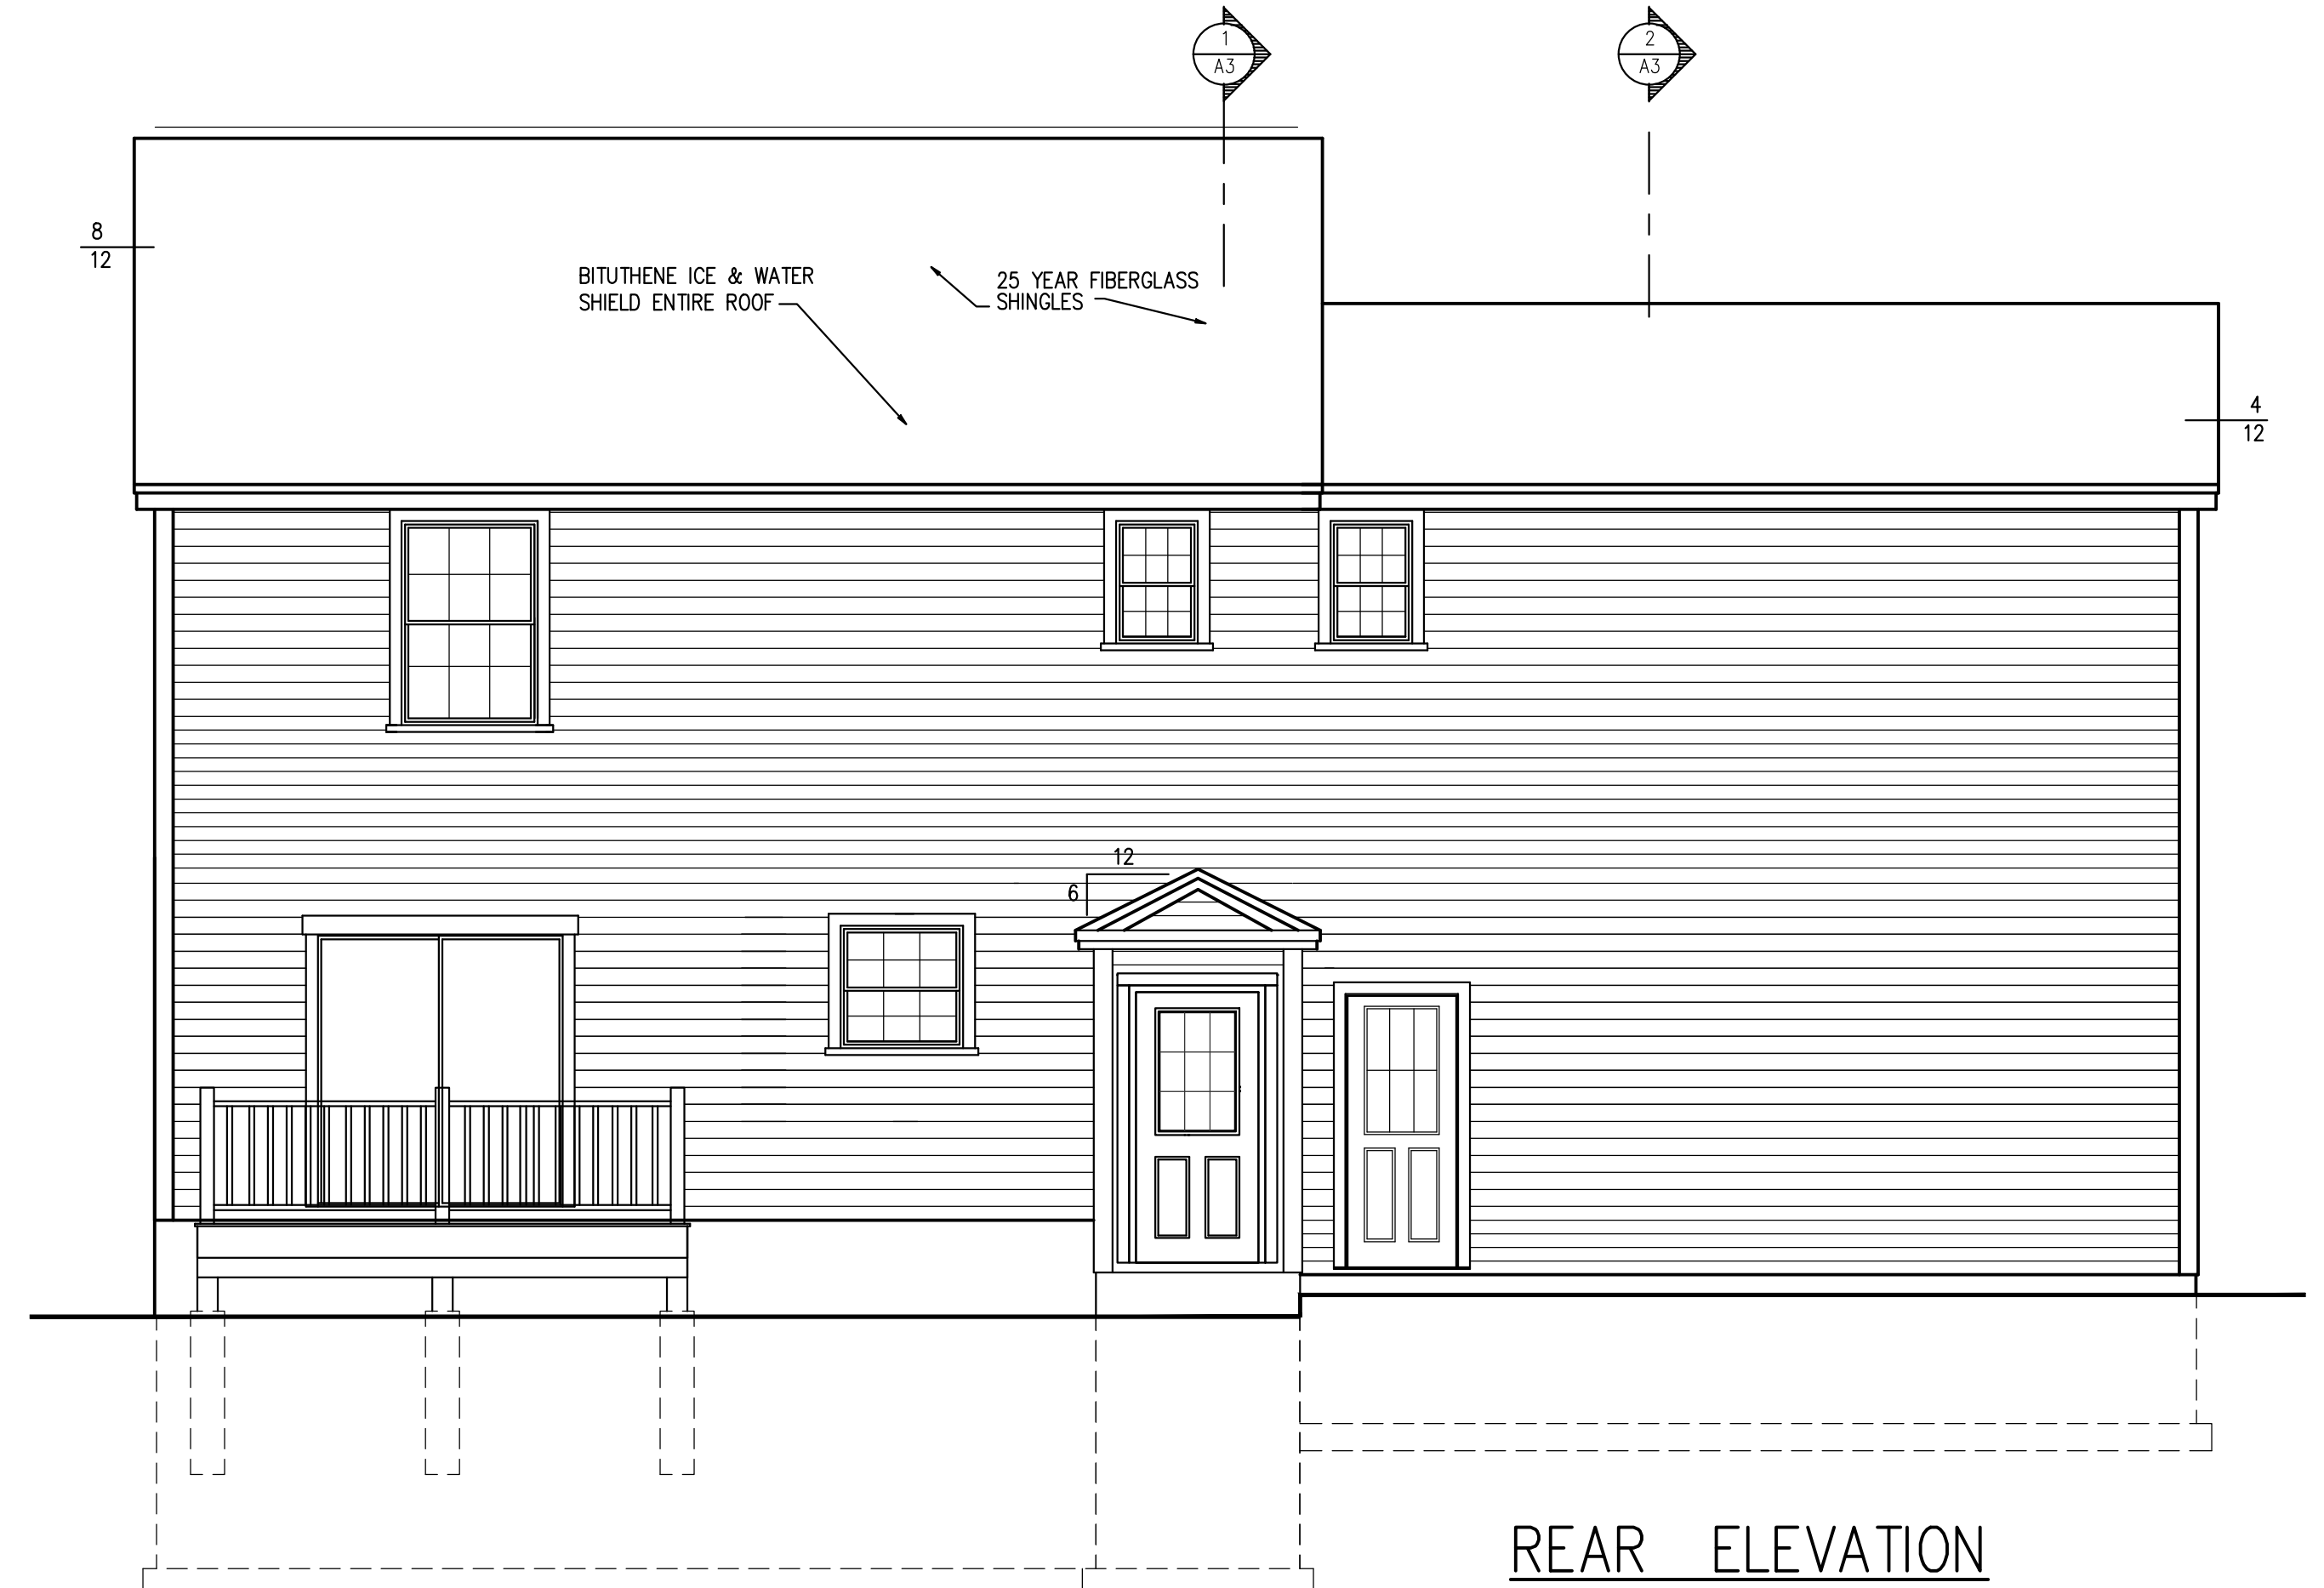


**REAR ELEVATION**

SCALE : 1/4" = 1' - 0"




**RIGHT SIDE ELEVATION**

SCALE : 1/4" = 1' - 0"

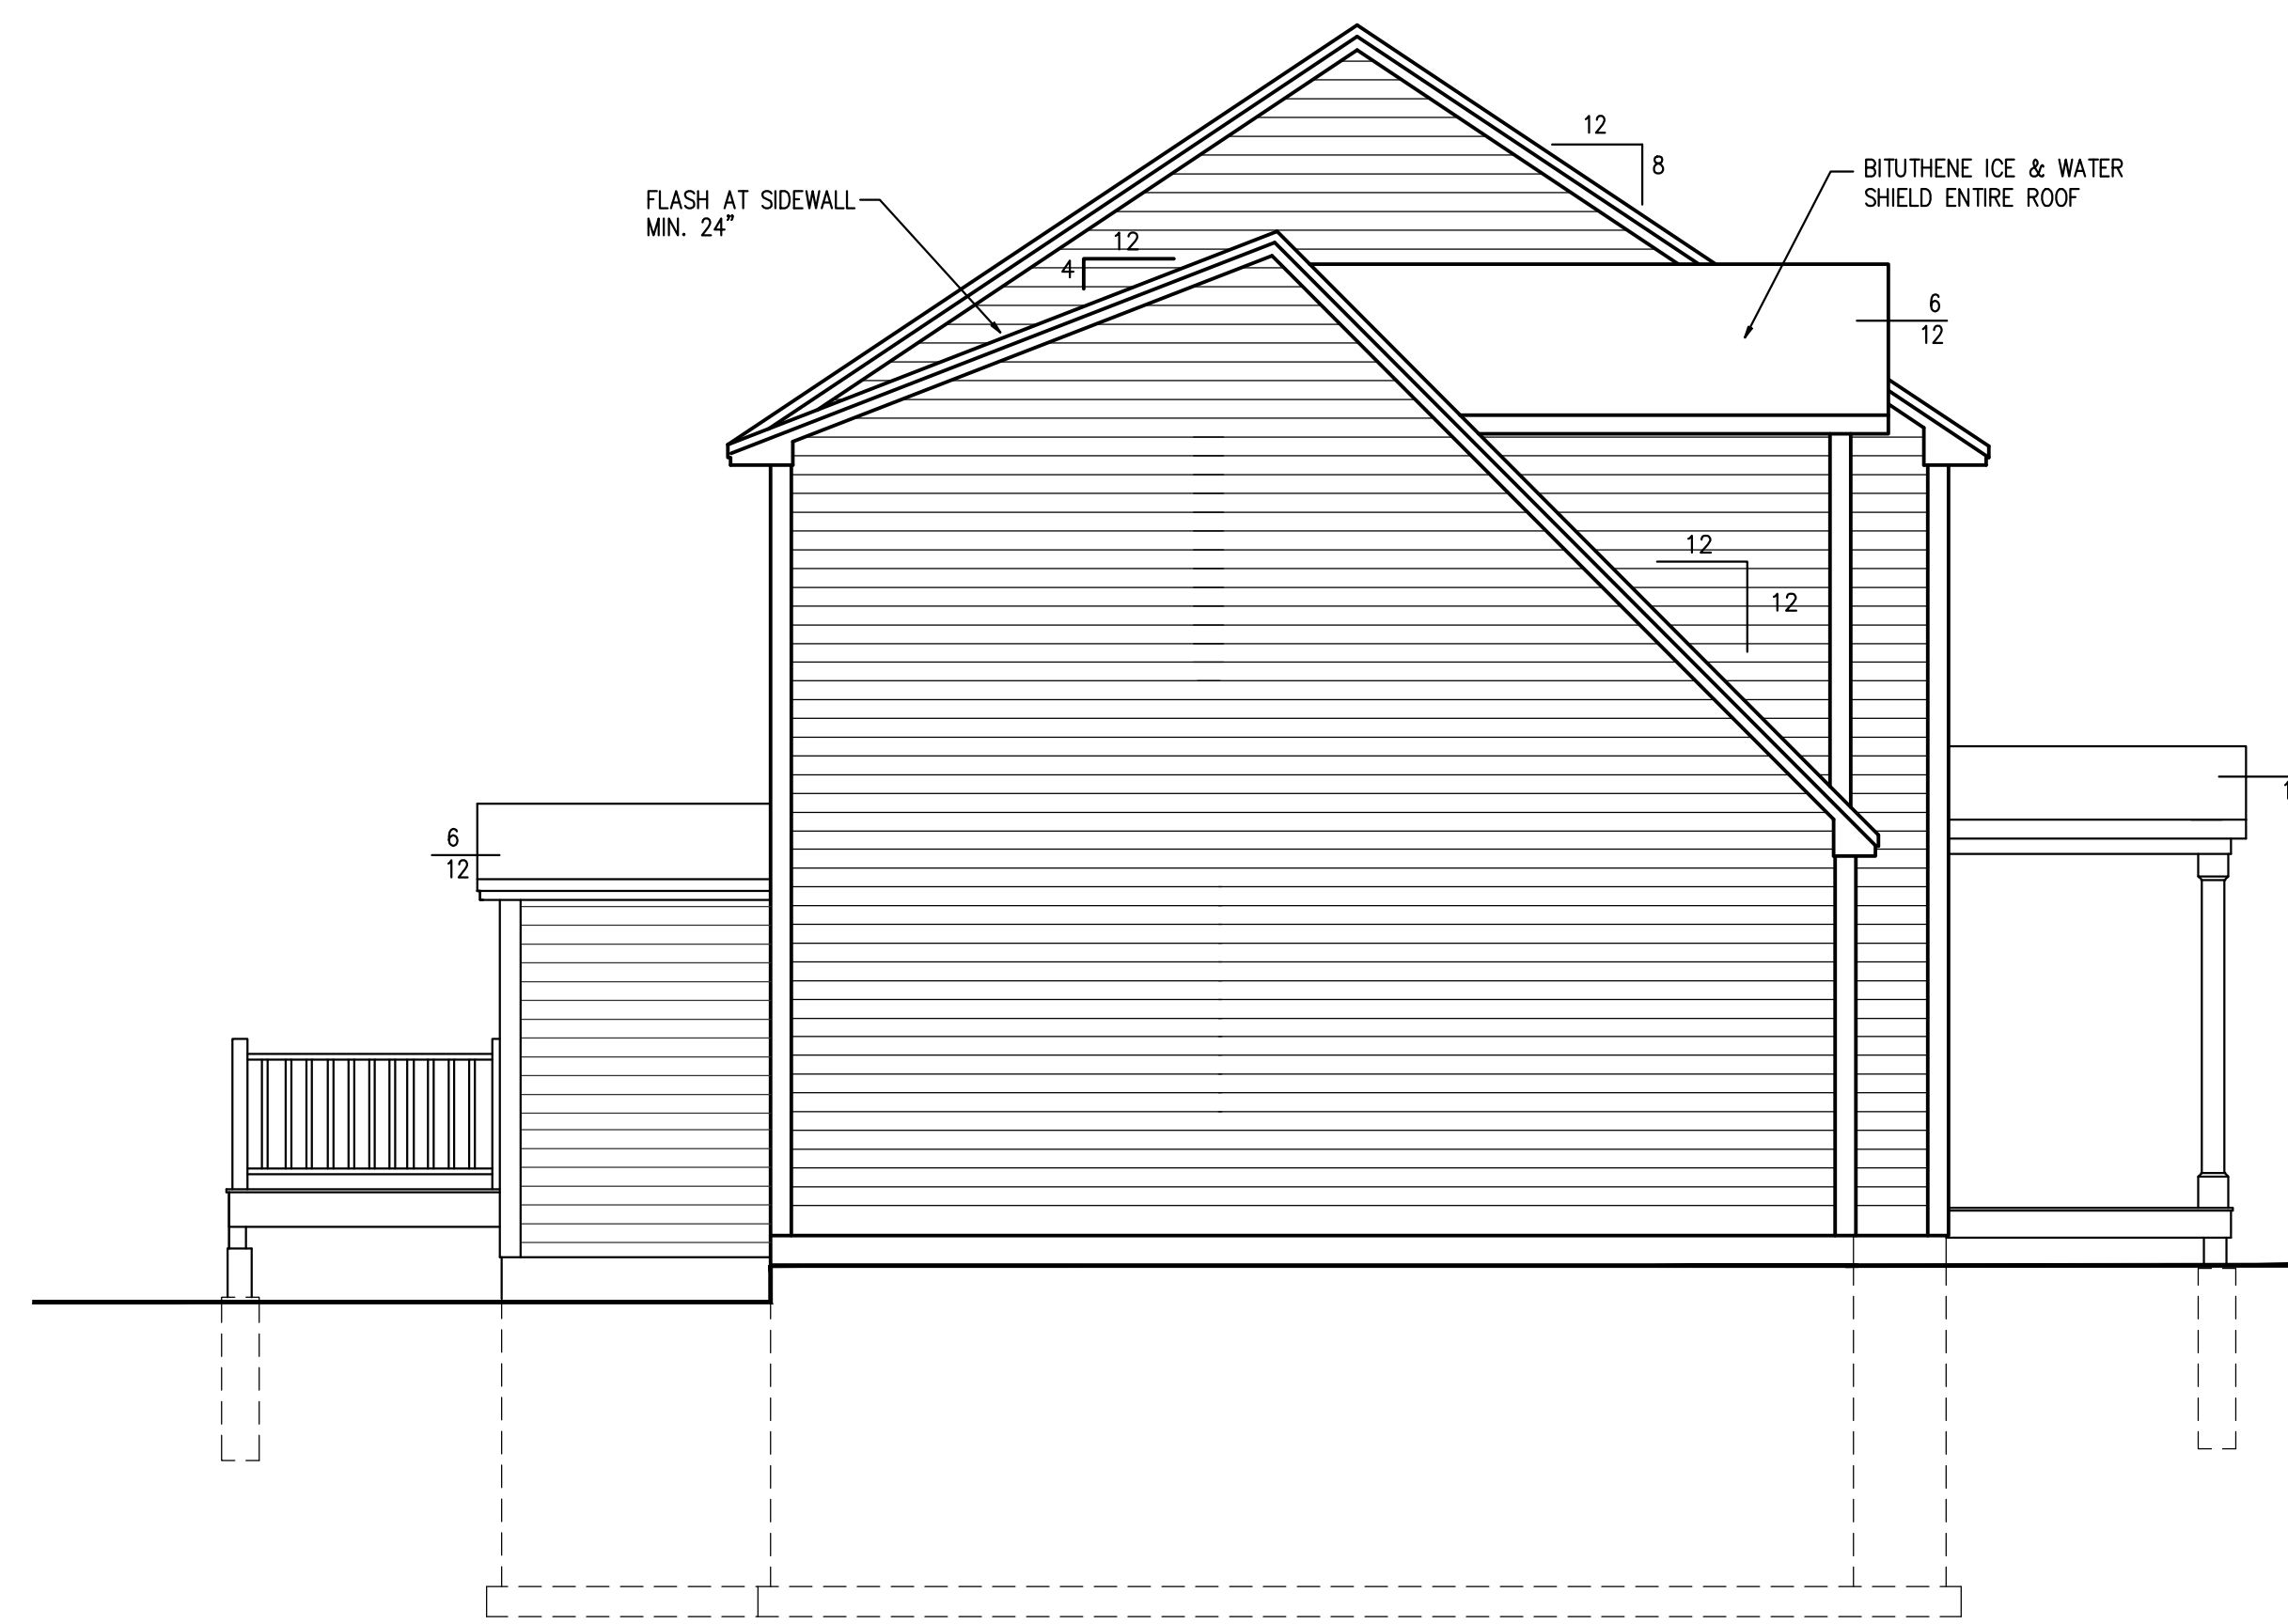

**LEFT SIDE ELEVATION**

SCALE : 1/4" = 1' - 0"

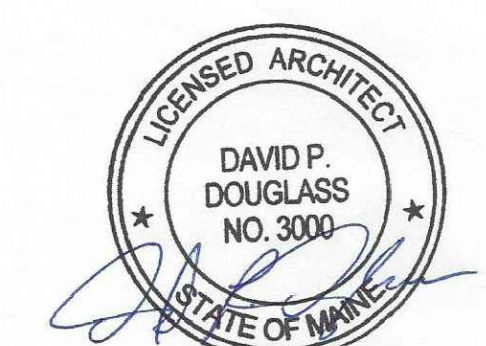

LOT 23  
BASKET LANE  
PORTLAND, MAINE

DRAWINGS THIS SHEET  
ELEVATIONS

DATE  
05.03.16

A2