


**FRONT ELEVATION**

SCALE : 1/4" = 1' - 0"




**RIGHT SIDE ELEVATION**

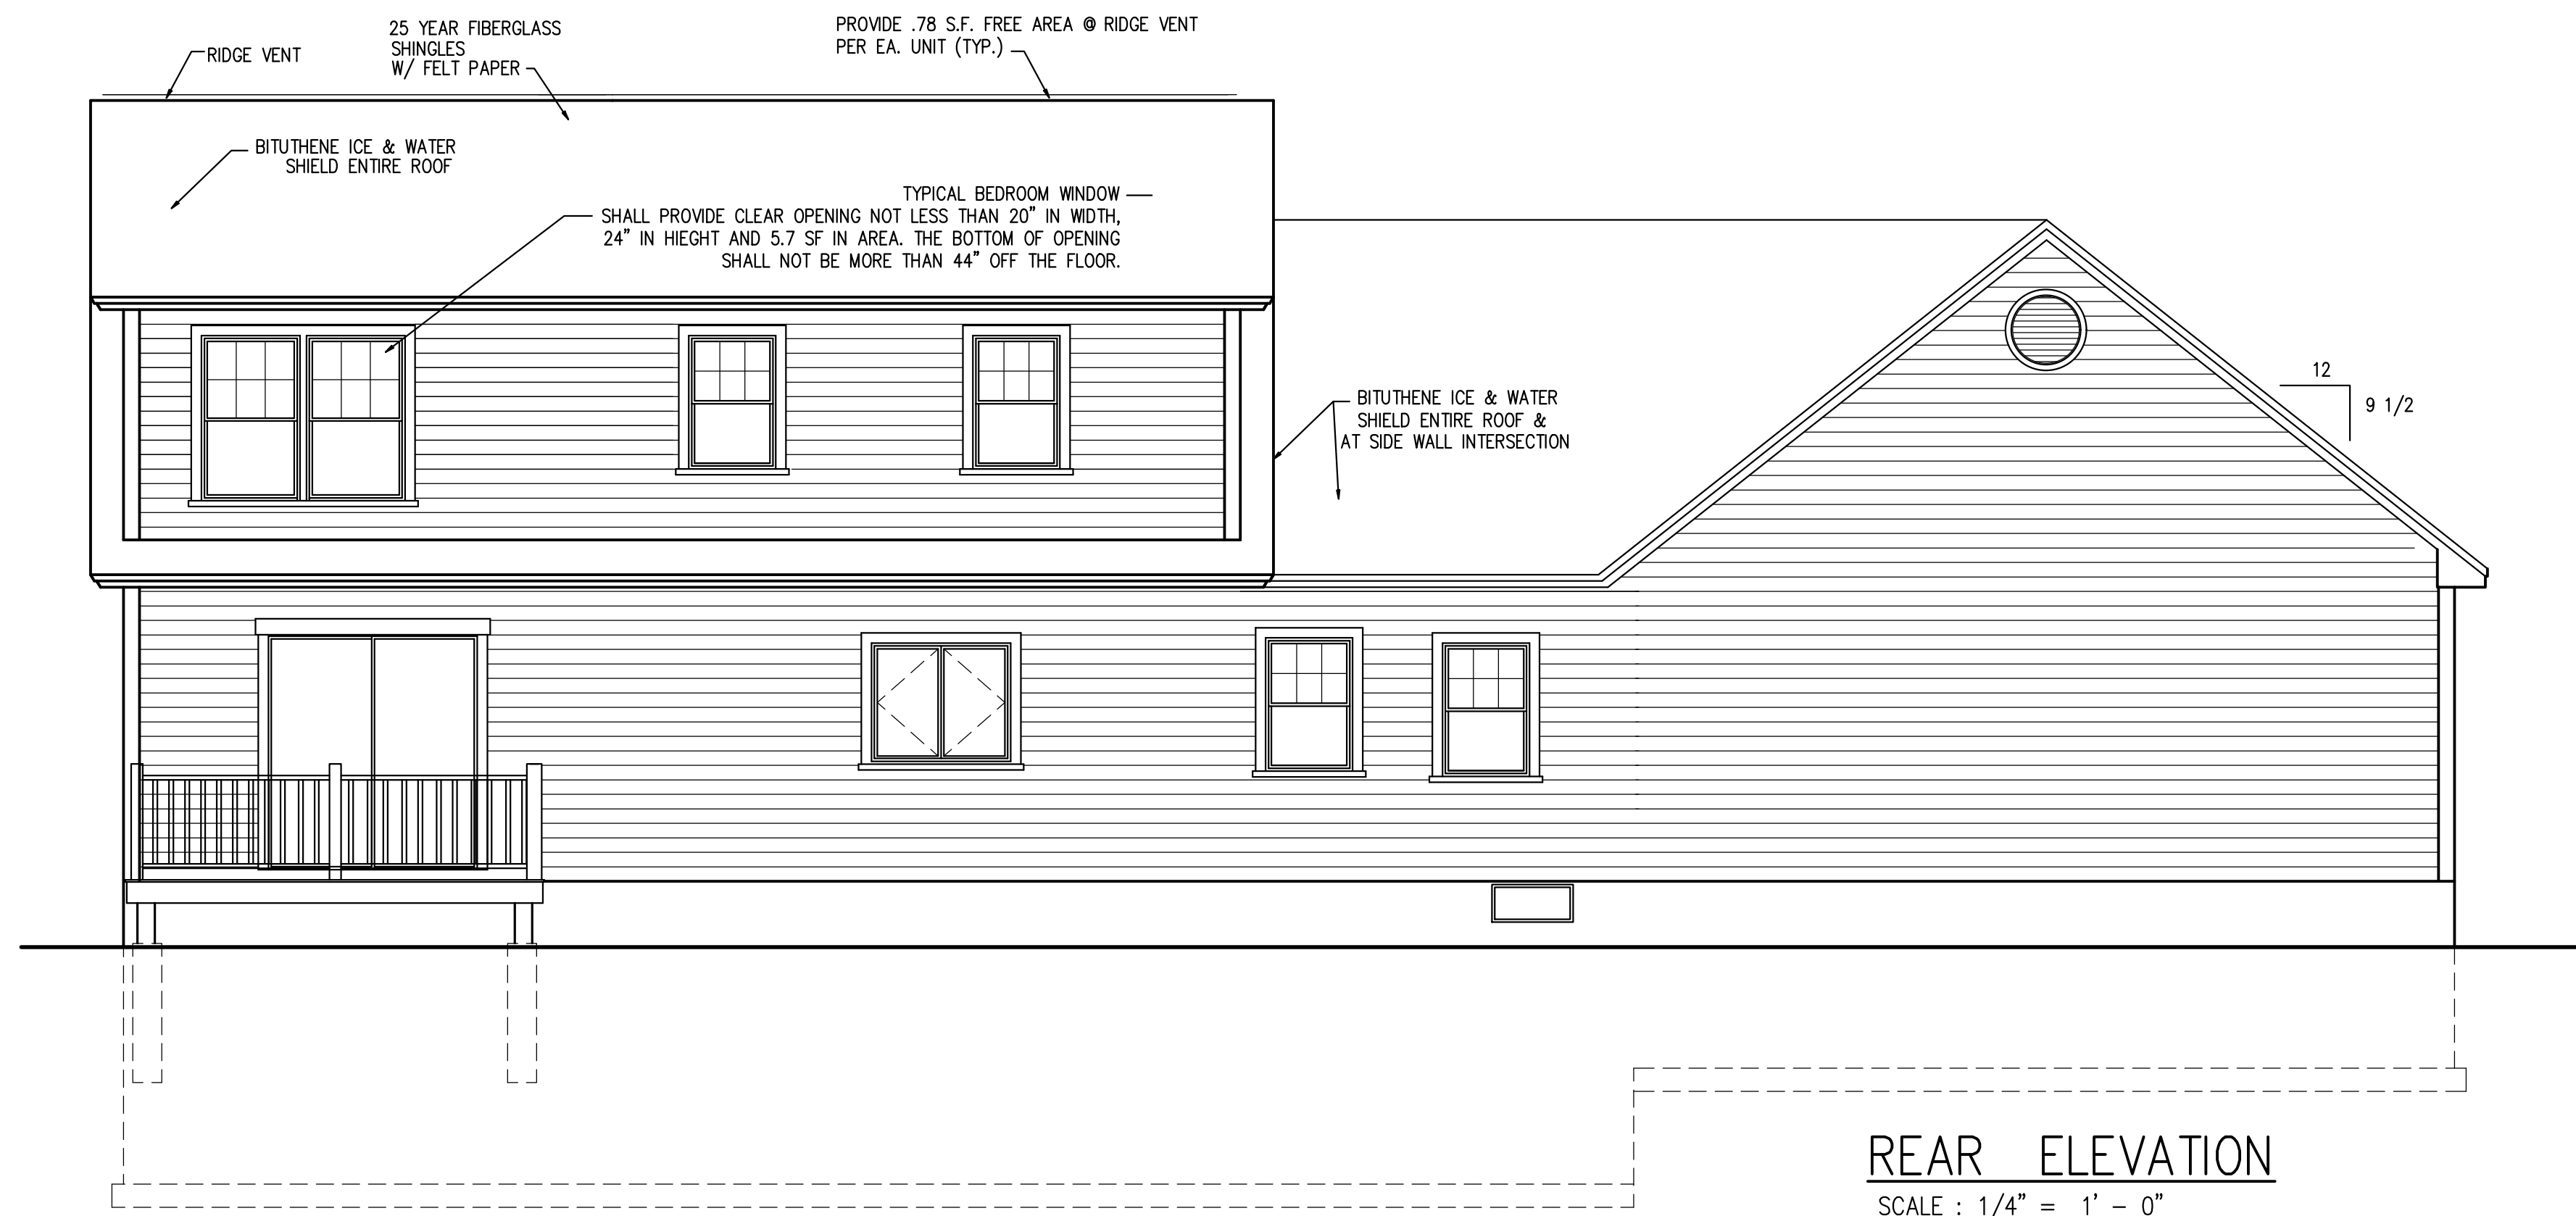


**REAR ELEVATION**

SCALE : 1/4" = 1' - 0"

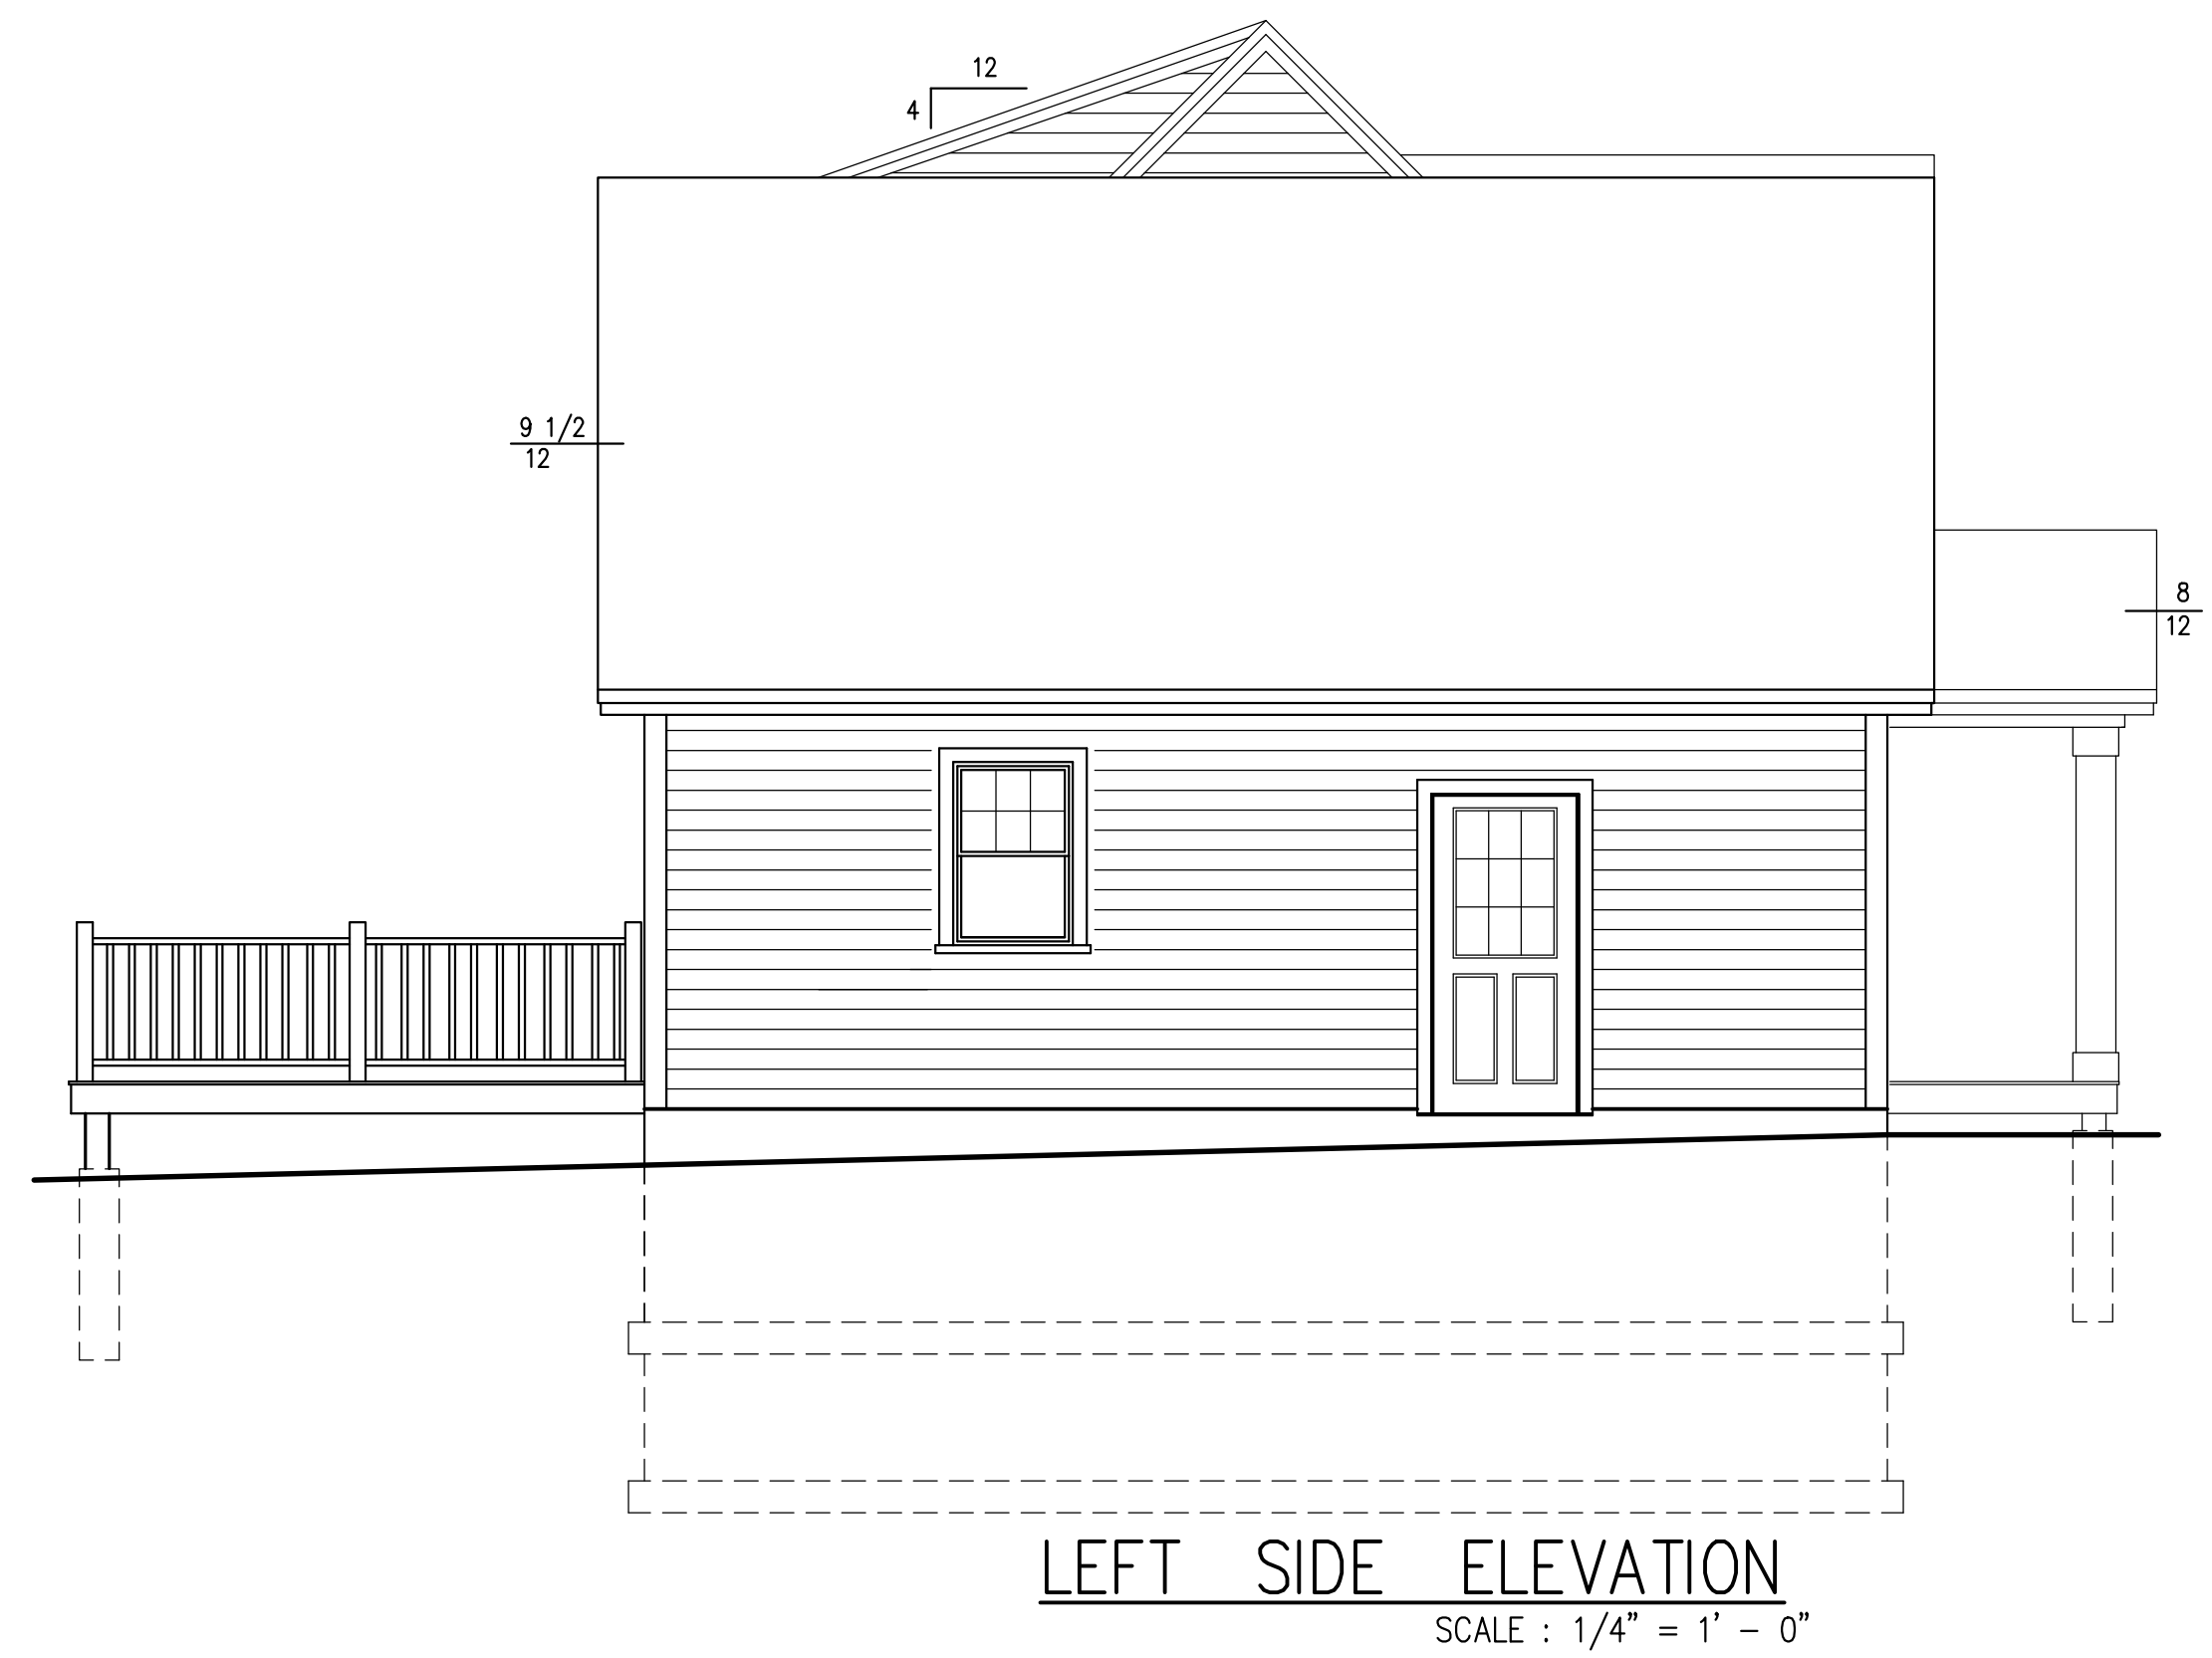

**LEFT SIDE ELEVATION**

SCALE : 1/4" = 1' - 0"

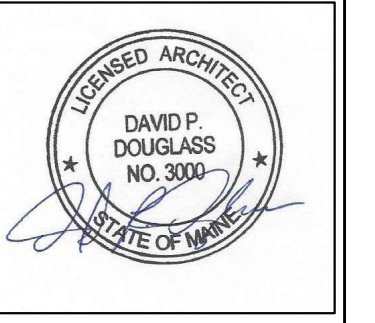

PAPE RESIDENCE  
LOT 23  
BASKET LANE  
PORTLAND, MAINE

DRAWINGS THIS SHEET

ELEVATIONS

DATE  
07/08/16

A3