


RIGHT ELEVATION
 SCALE: 1/4" = 1'-0"

PROJECT: **HOPE AVE. II**
HOPE AVE.
 FOR: VESTA. CORP.
 SHEET TITLE: **ELEVATION**

REVISIONS		
No.	BY	DESCRIPTION
1		
2		
3		
4		

DATE : 02/02/04
 SCALE : 1/4" = 1'-0"
 DESIGN BY: CMB
 DRAWN BY: AL
 FILE #: 04009-elevations.dwg
 PROJECT NUMBER:
04009
 SHEET NO:
A301

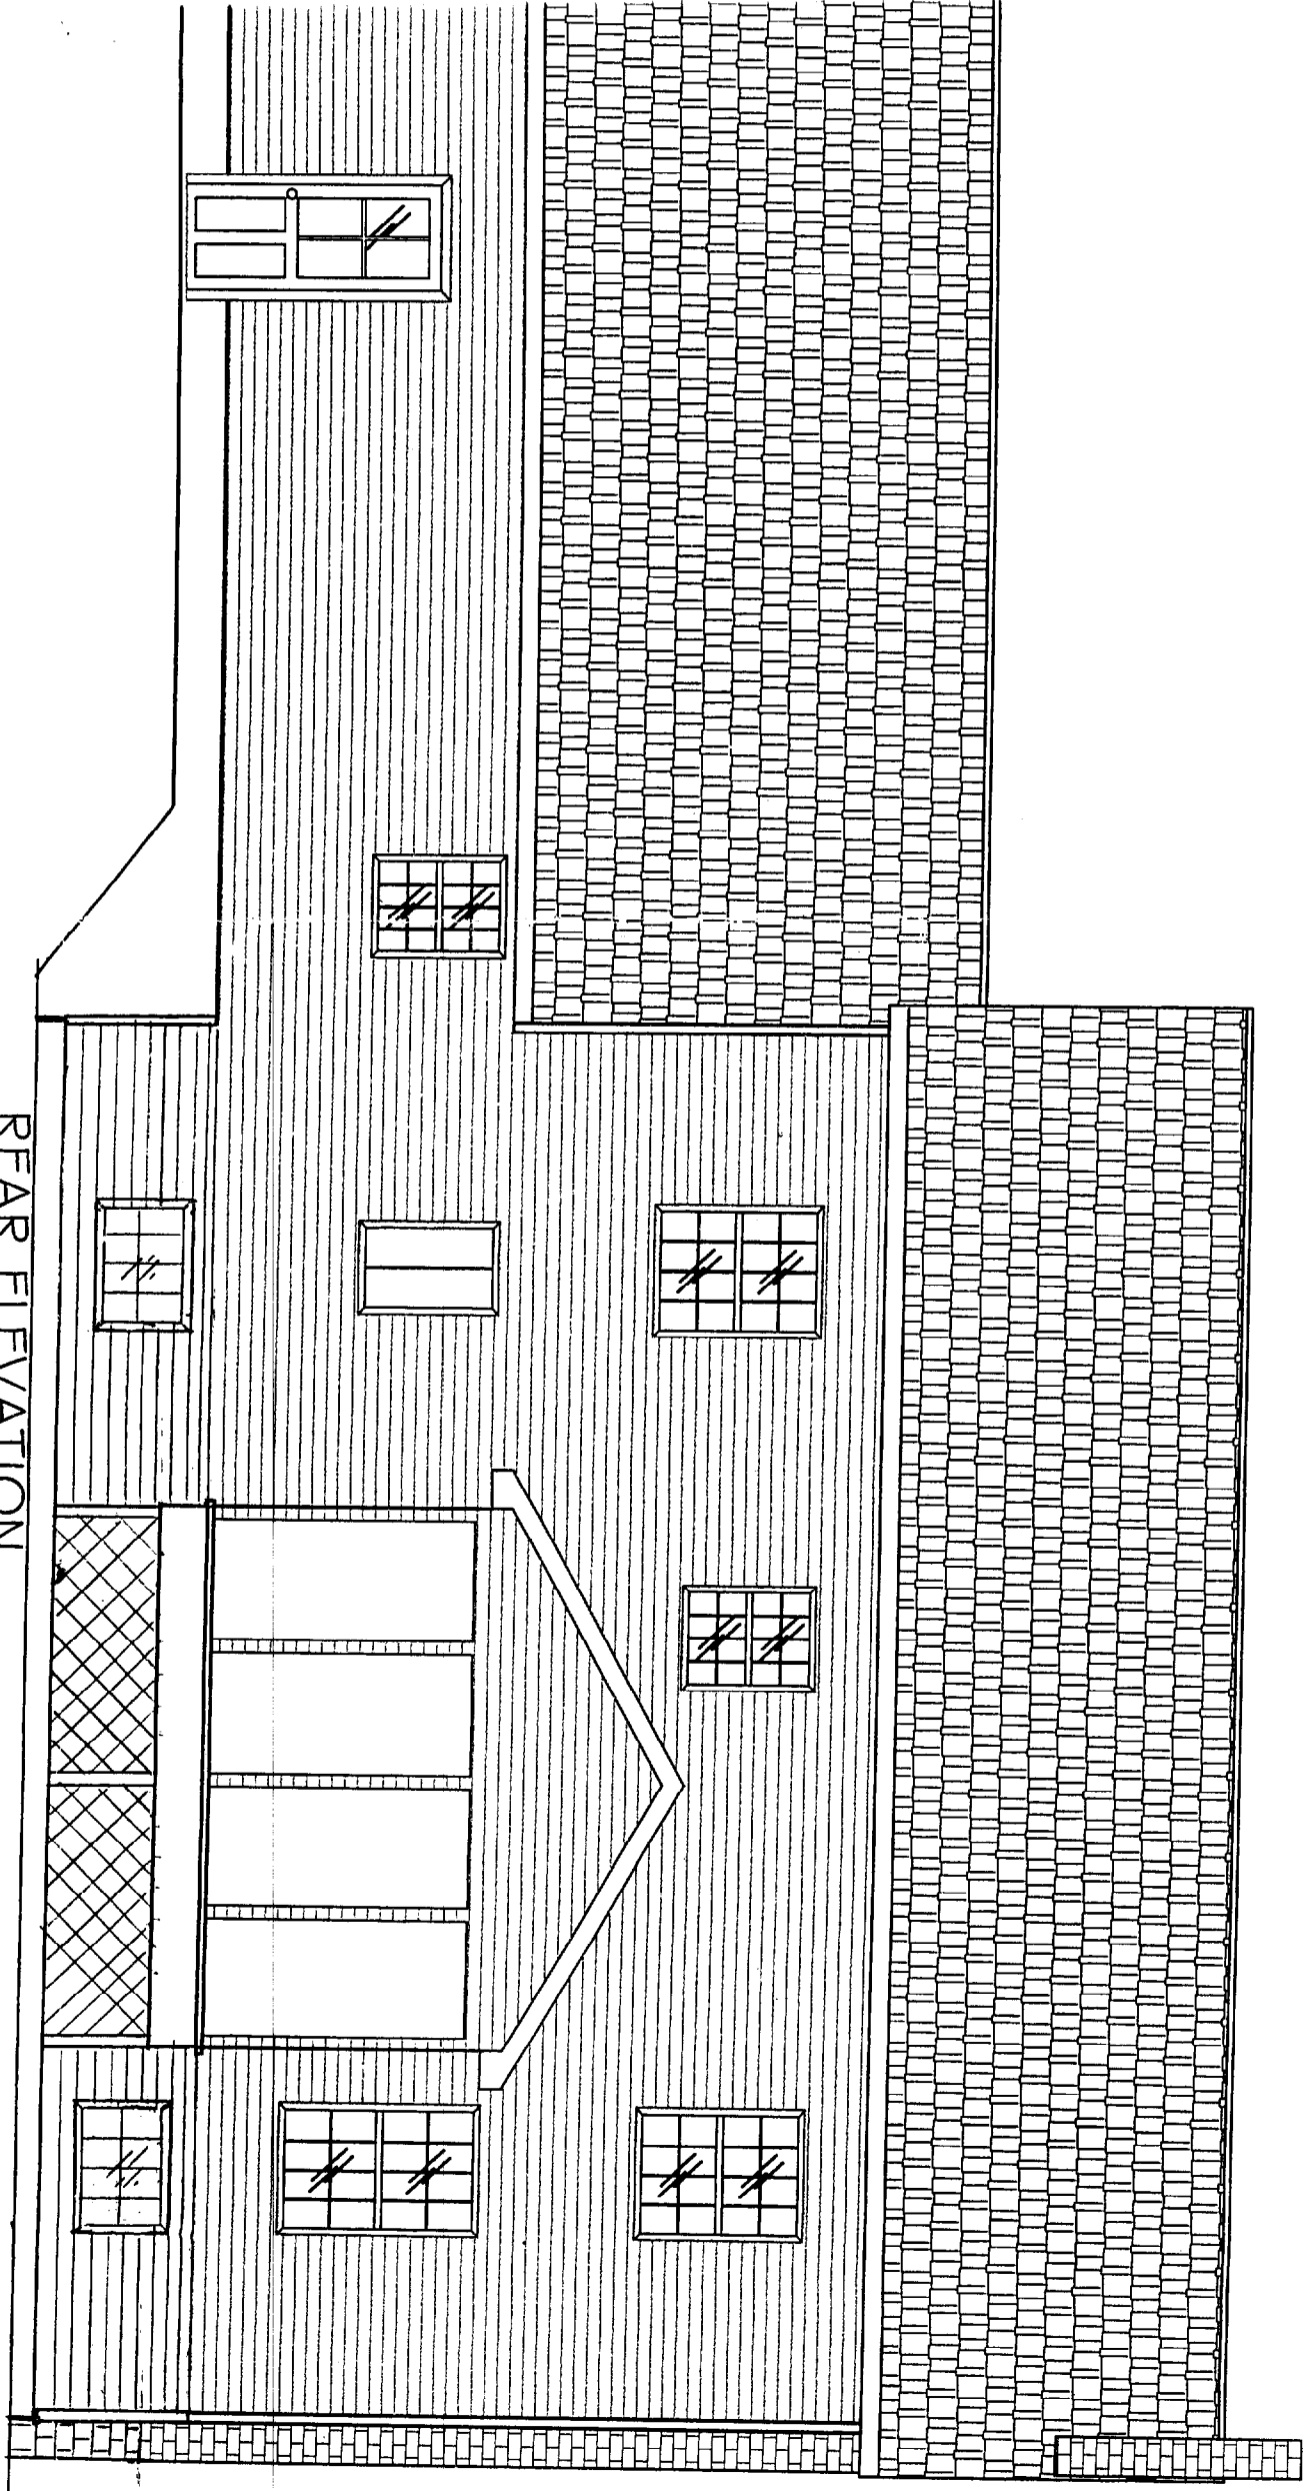

REAR ELEVATION

SCALE: 1/4" = 1'-0"