




F1 FOUNDATION PLAN
SCALE: 1/4" = 1'-0"

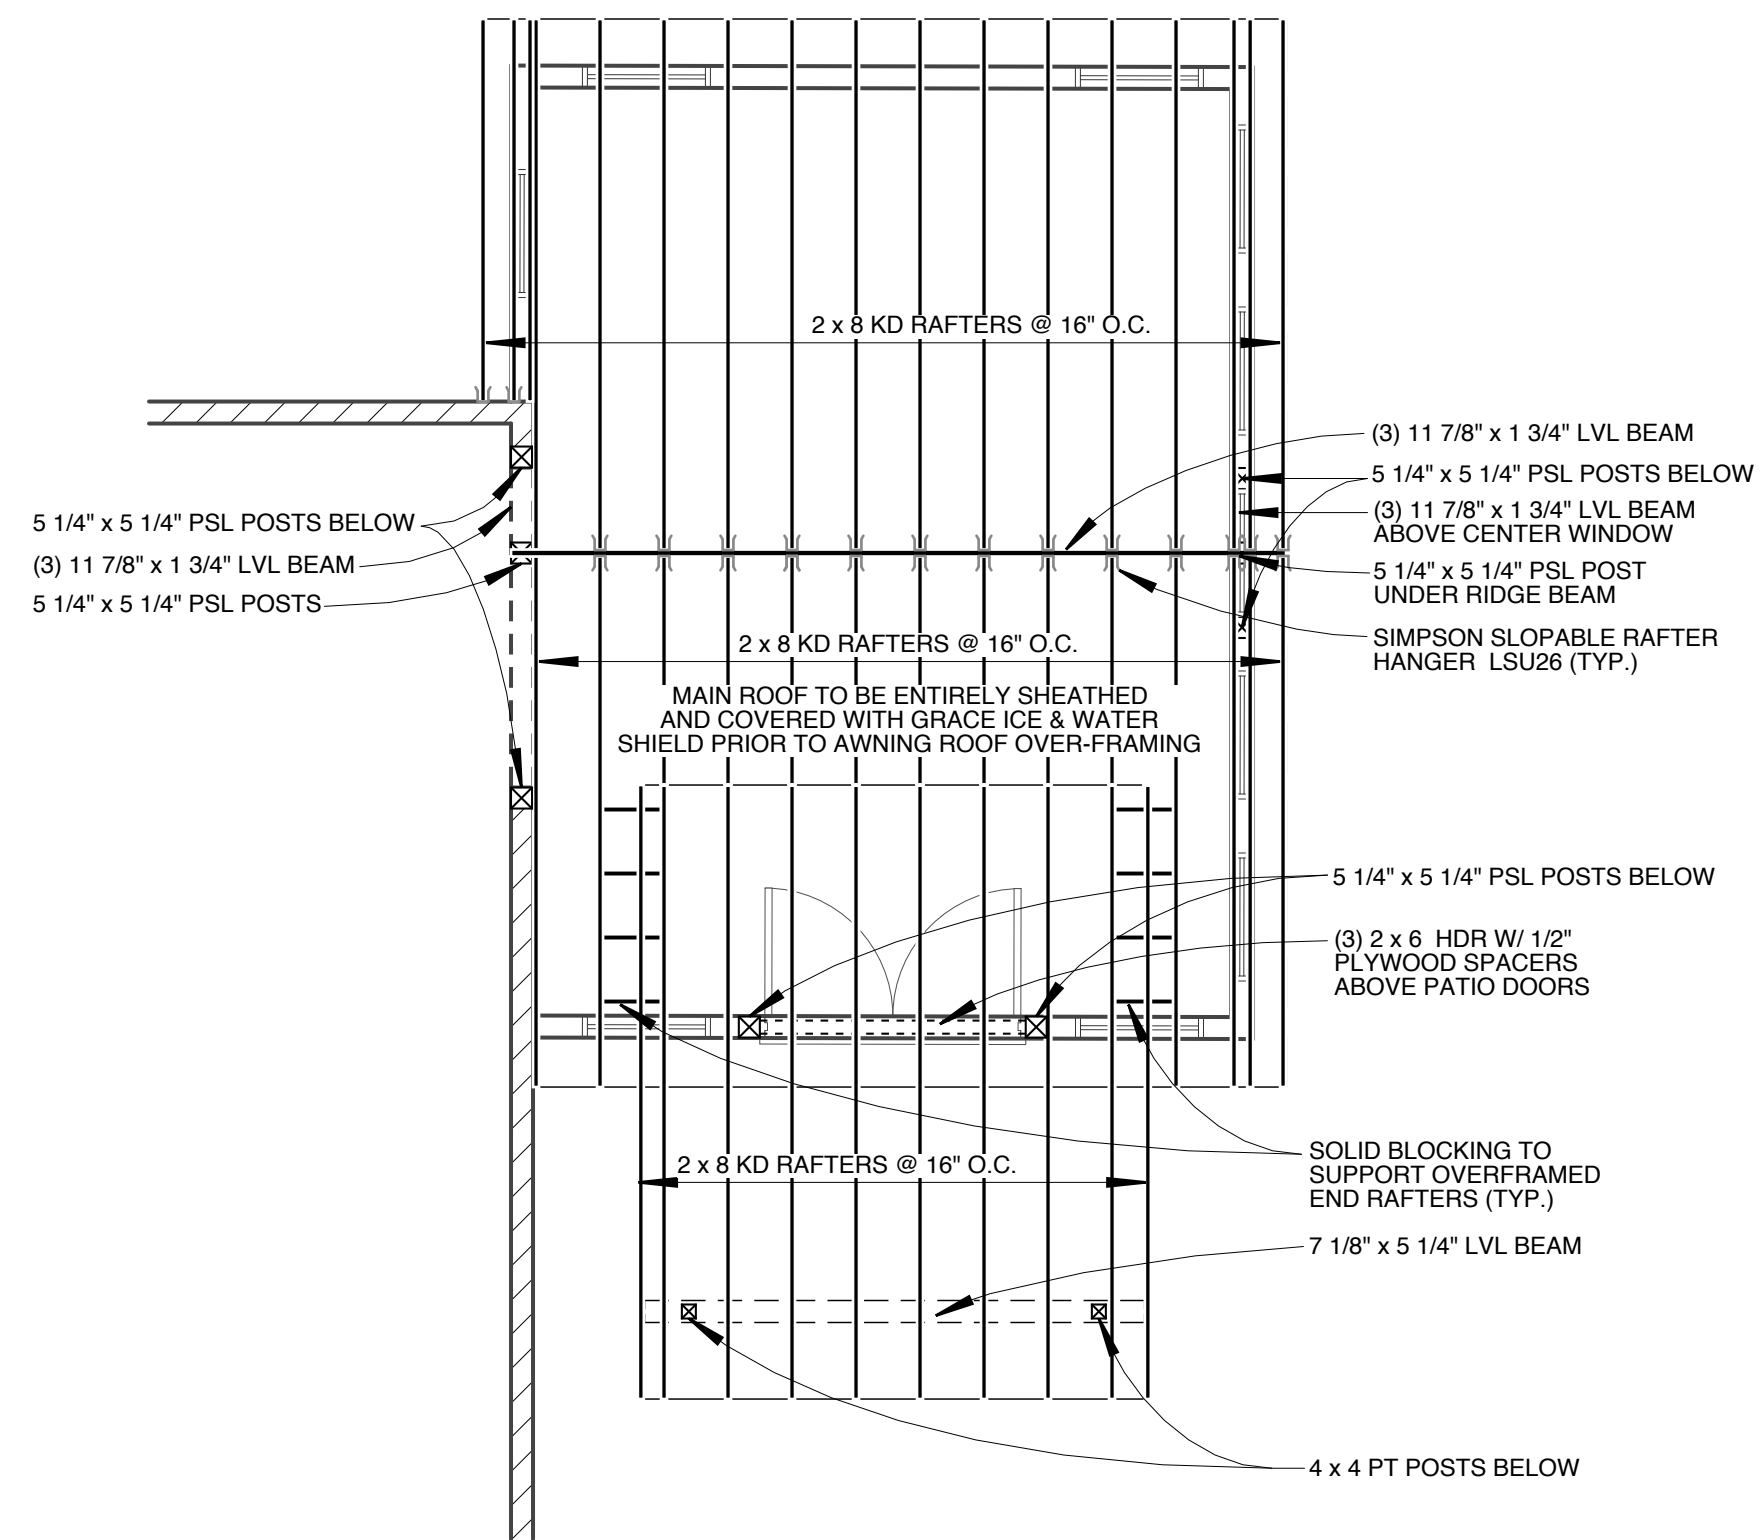


S1 ROOF FRAMING PLAN
SCALE: 1/4" = 1'-0"

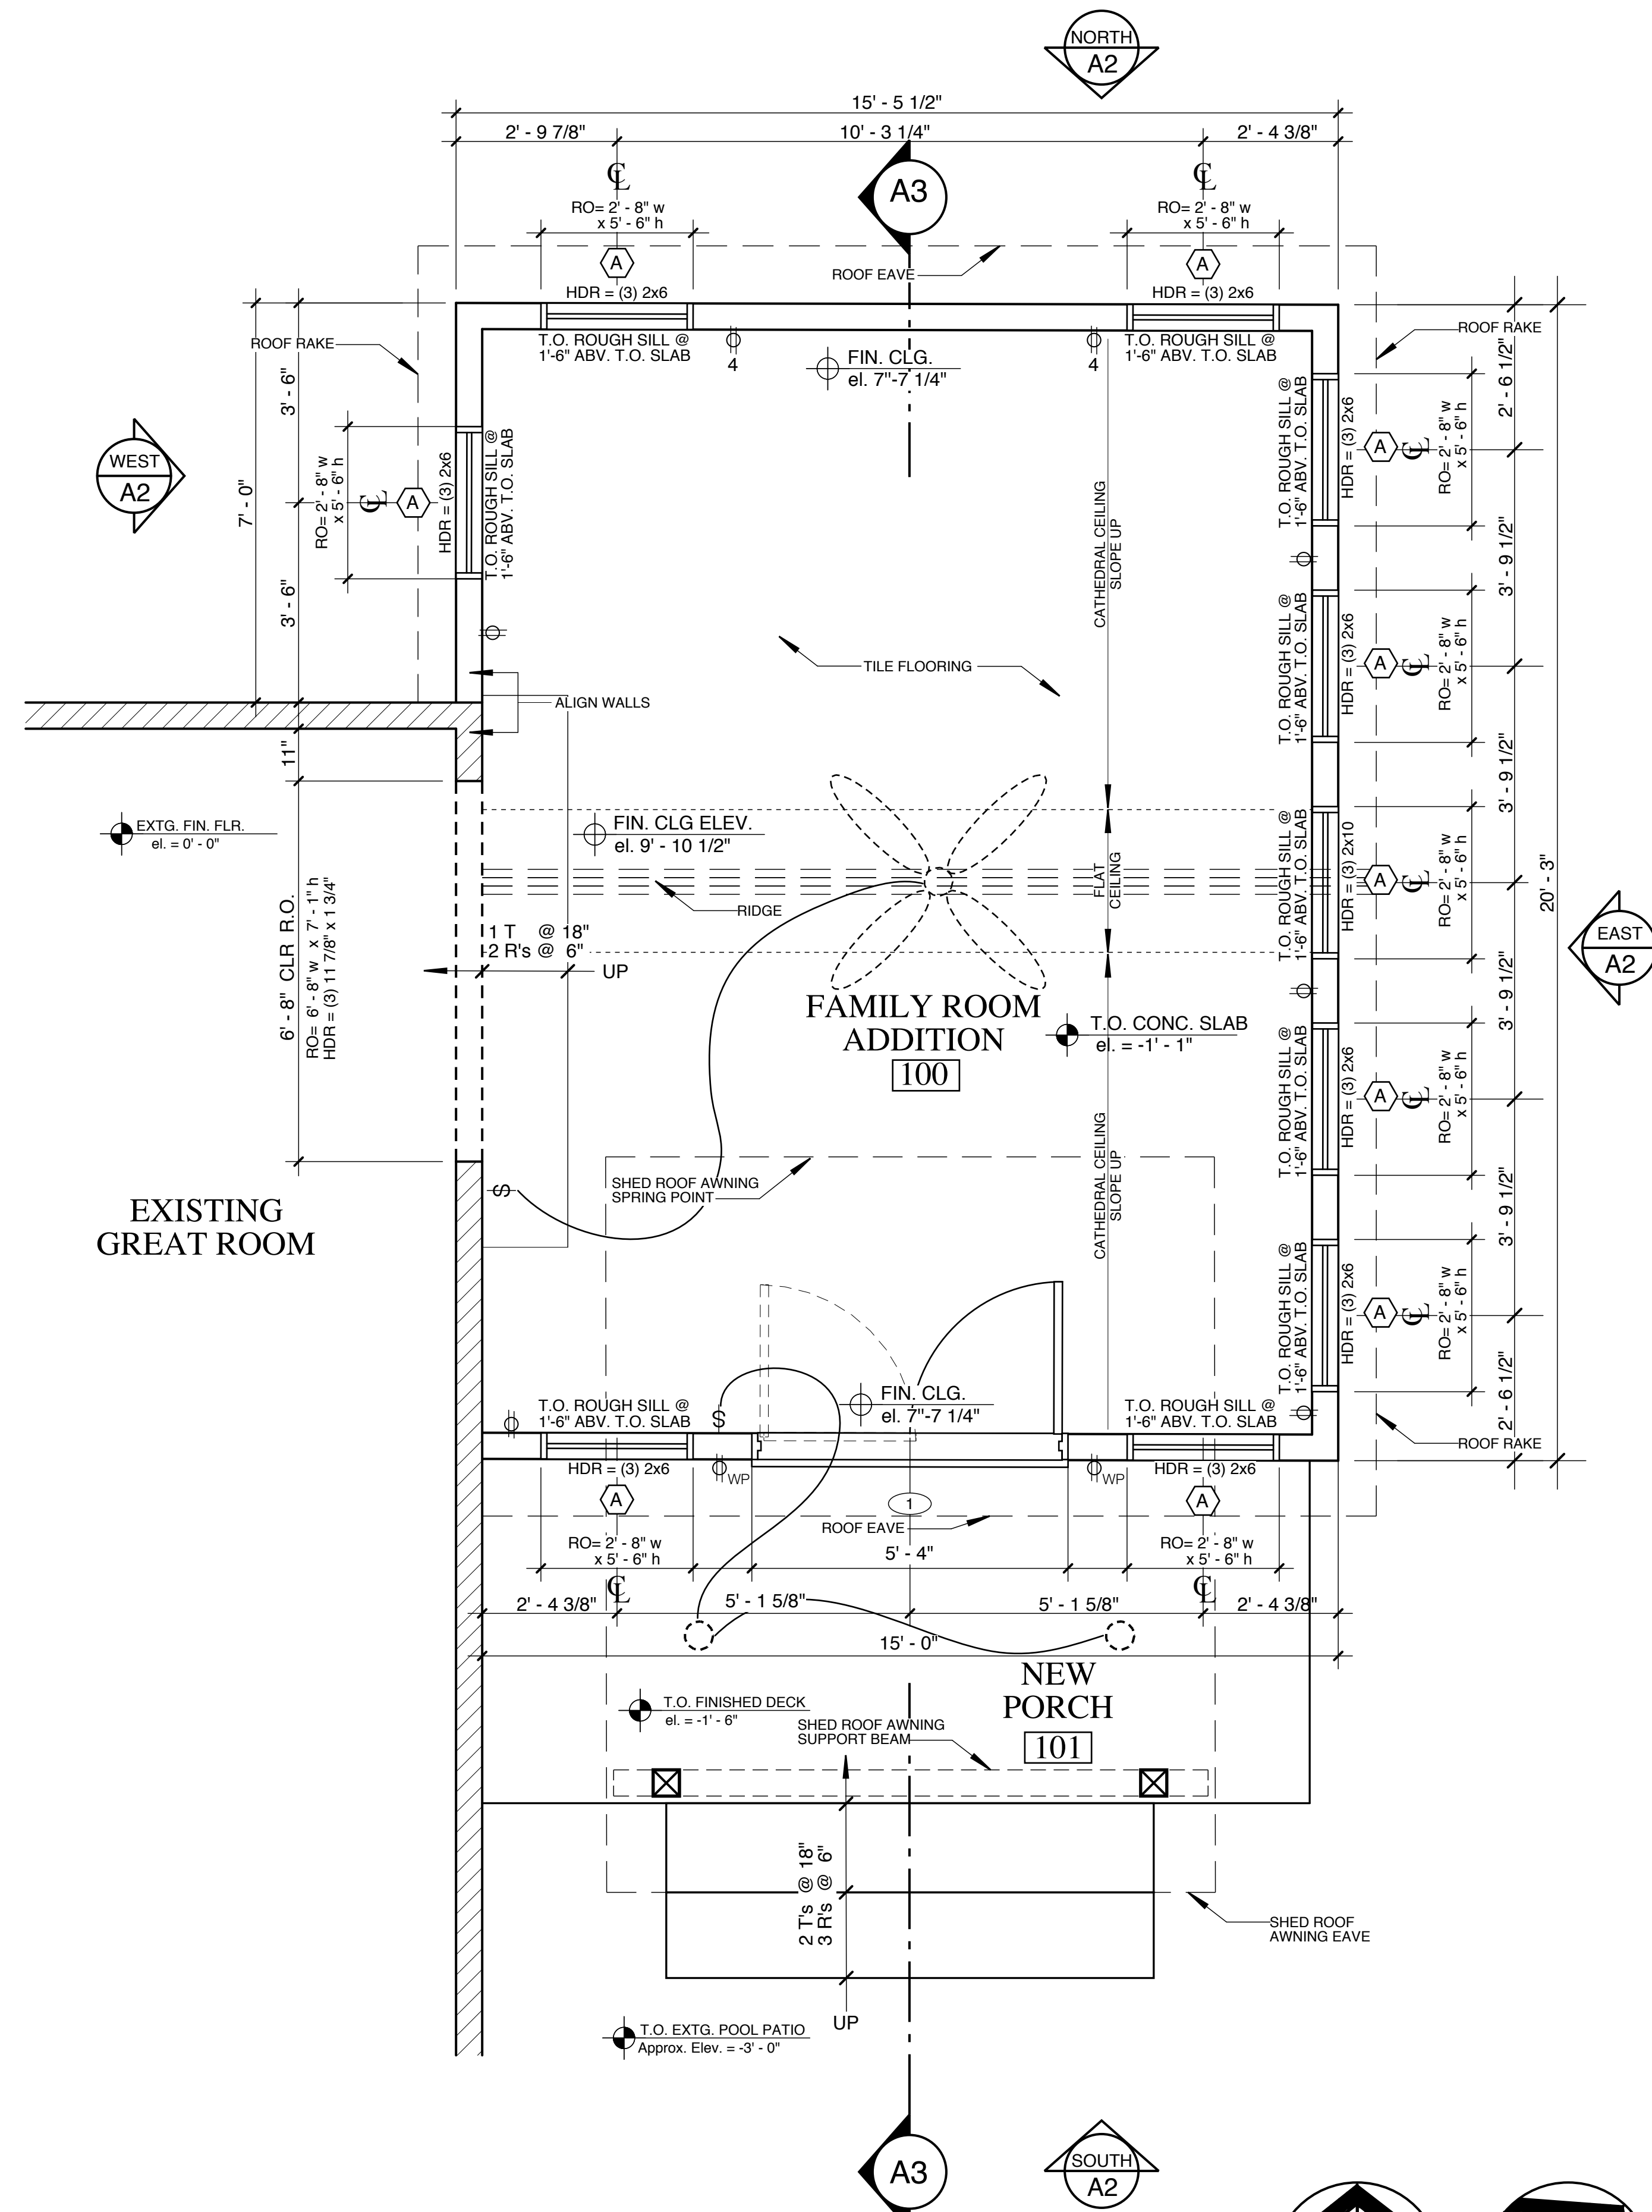

A1 FLOOR PLAN
SCALE: 1/2" = 1'-0"

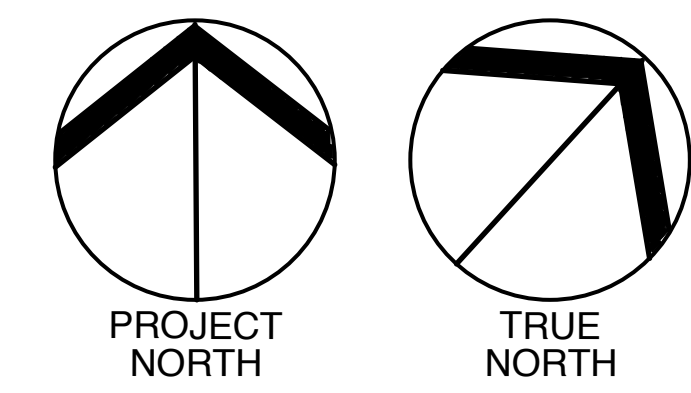

ARCHITECTURE & INTERIORS
45 CASCO STREET
PORTLAND, MAINE 04101
207.699.2688 TEL
207.699.2611 FAX
davidhembrearchitect.com

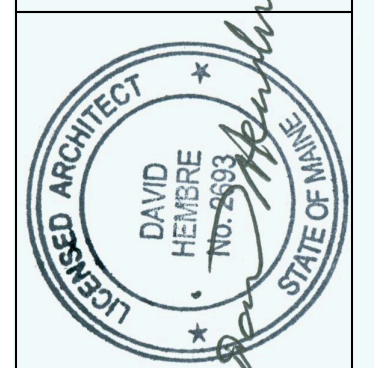

ISSUED FOR:	DATE
PERMIT APPLICATION	4/23/2013

ADDITION TO:
GIANCOTTI RESIDENCE
192 HOPE LANE PORTLAND, MAINE 04103
DHA PROJ. # 21302

**FOUNDATION PLAN
FLOOR PLAN
ROOF FRAMING PLAN**
SCALE: 1/2" = 1'-0"

A1
DRAWING NO.