



THIS P. E. REVIEW COVERS STRUCTURAL FRAMING MEMBERS' SIZES FOR NEW OR MODIFIED STRUCTURE ONLY. FRAMING CONNECTIONS, COMPONENTS AND CLADDING, FINISHES, FLOOR PLAN LAYOUT, AND LIFE SAFETY CODE REQUIREMENTS HAVE NOT BEEN REVIEWED AND ARE BEYOND THE PURVIEW OF THIS P. E. SEAL.

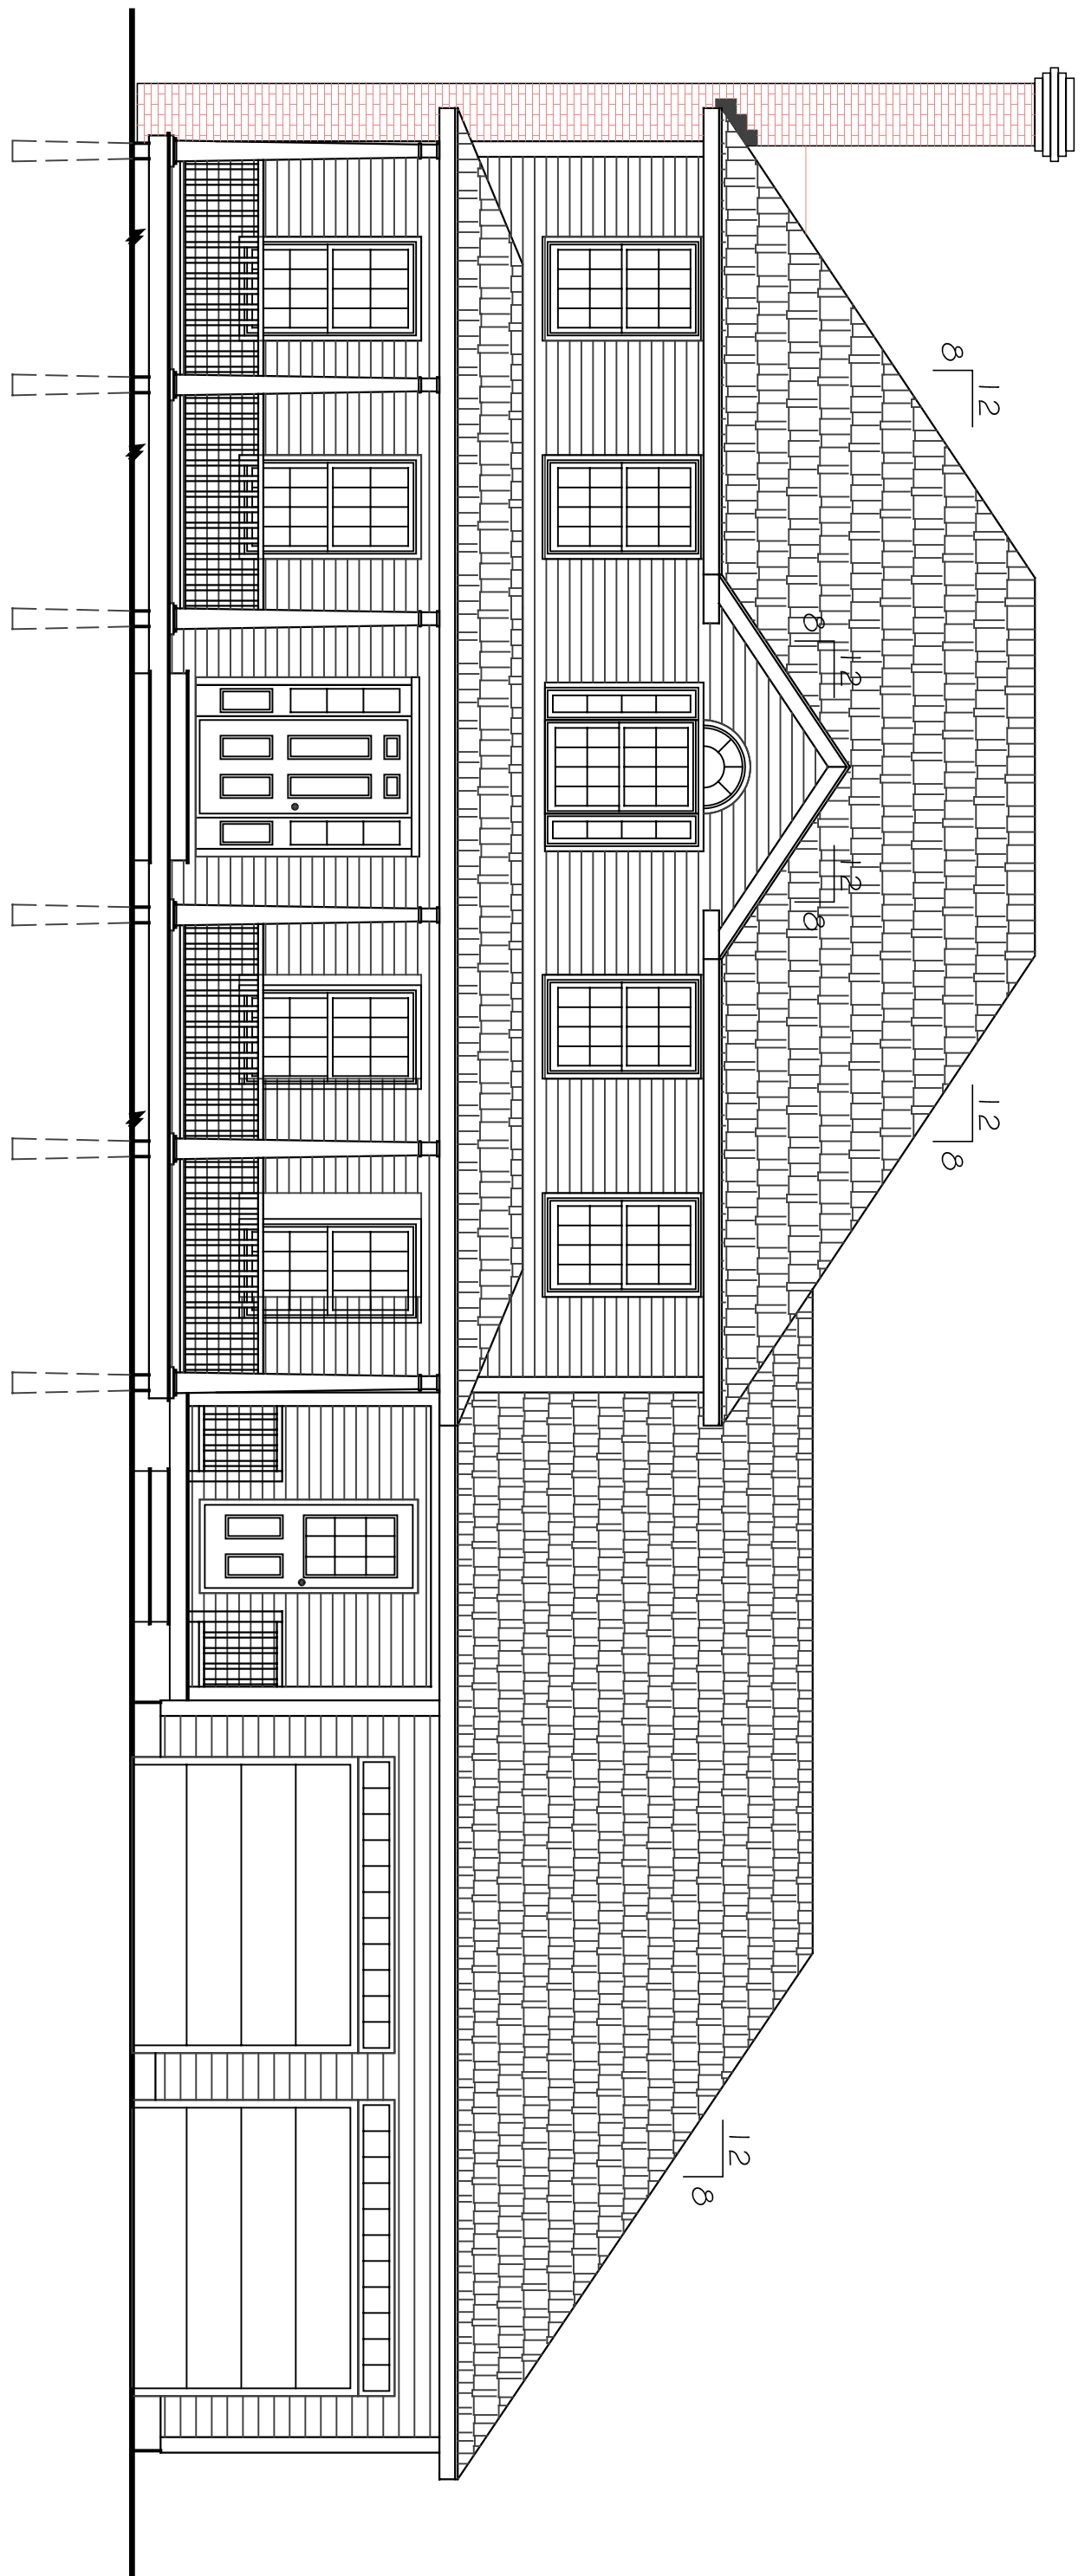


FRONT ELEVATION

SCALE: 3/16" = 1'

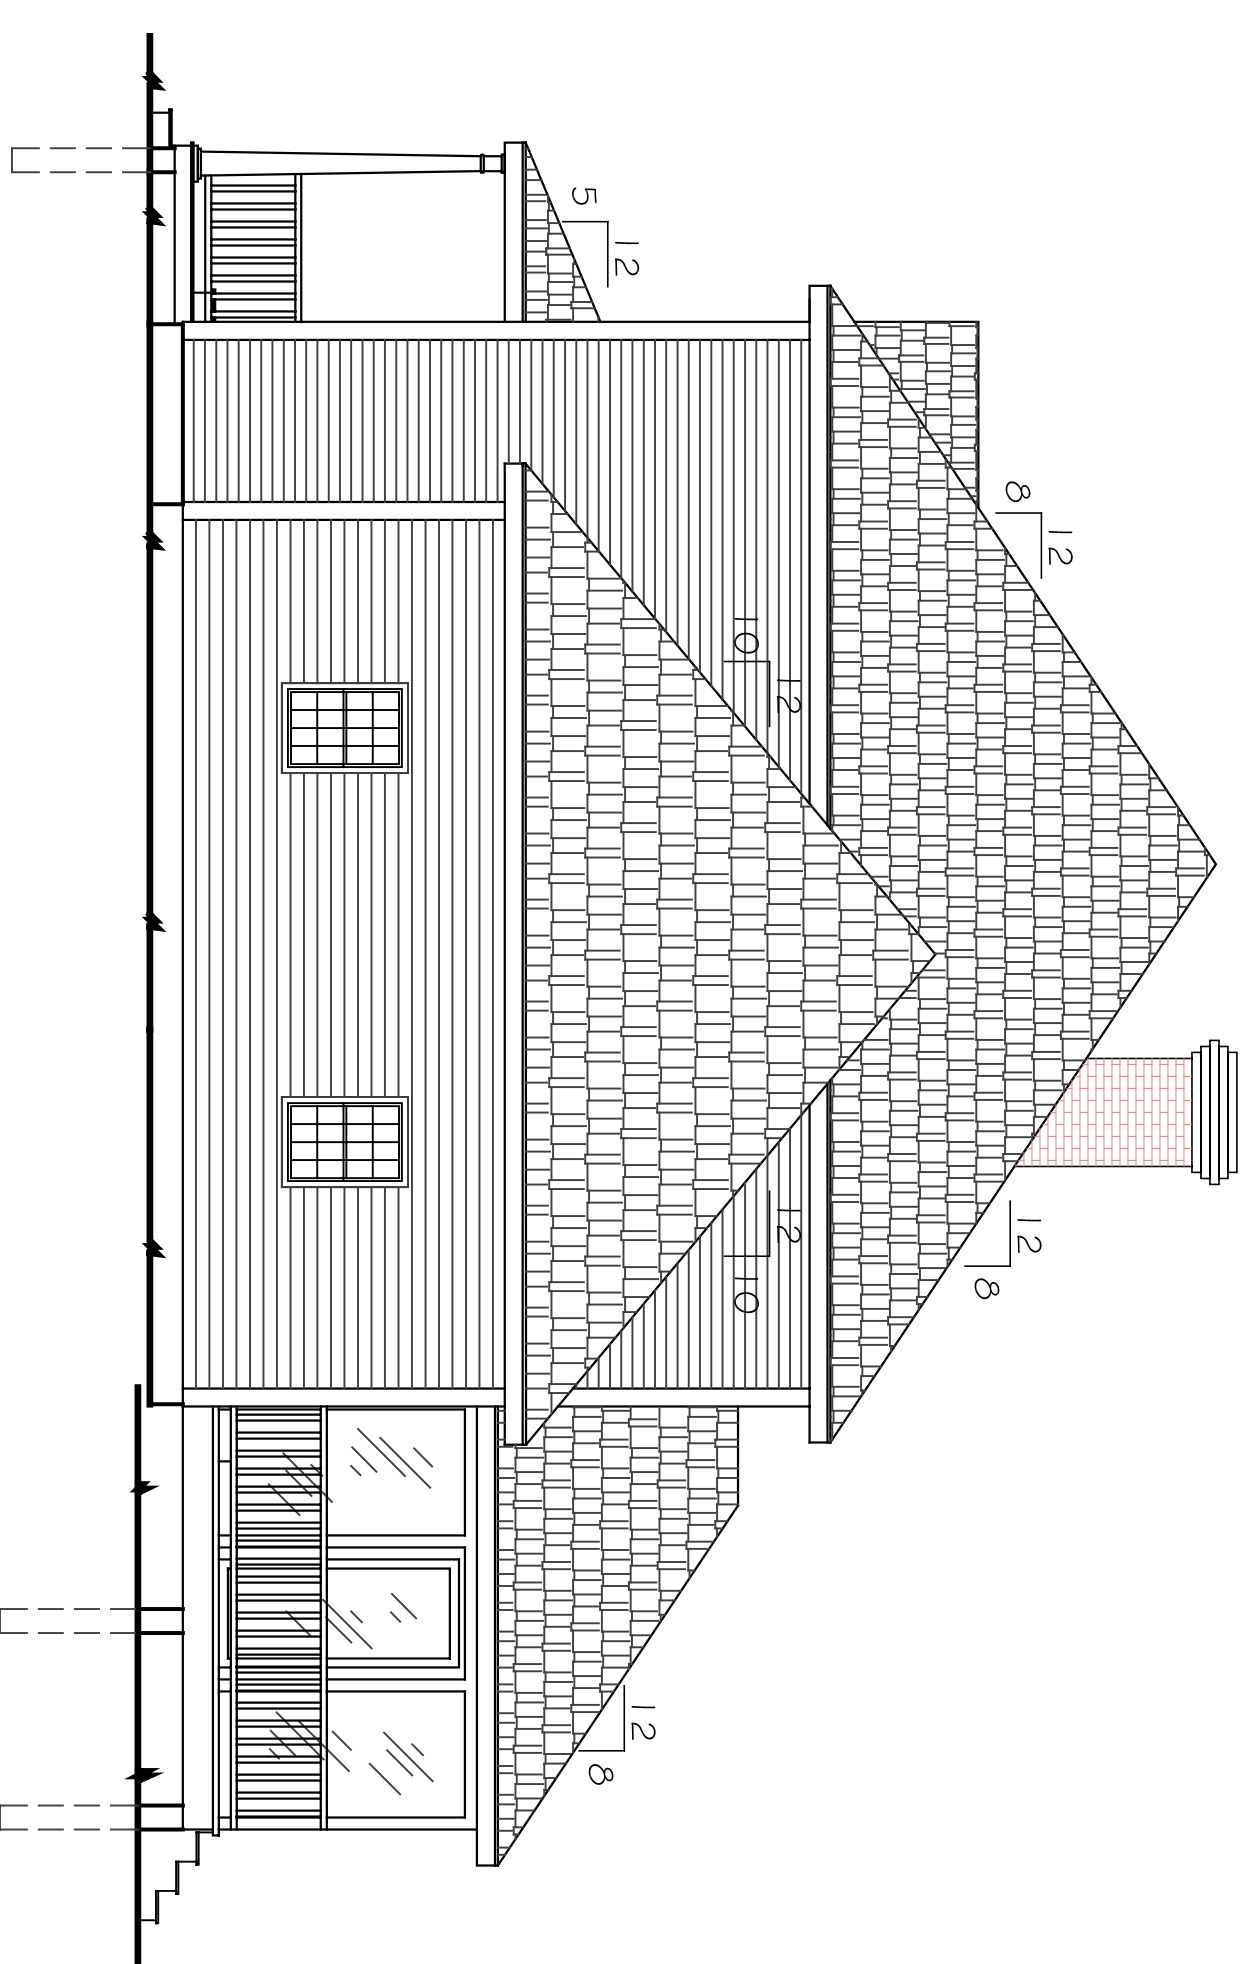


RIGHT ELEVATION

SCALE: 3/16" = 1'

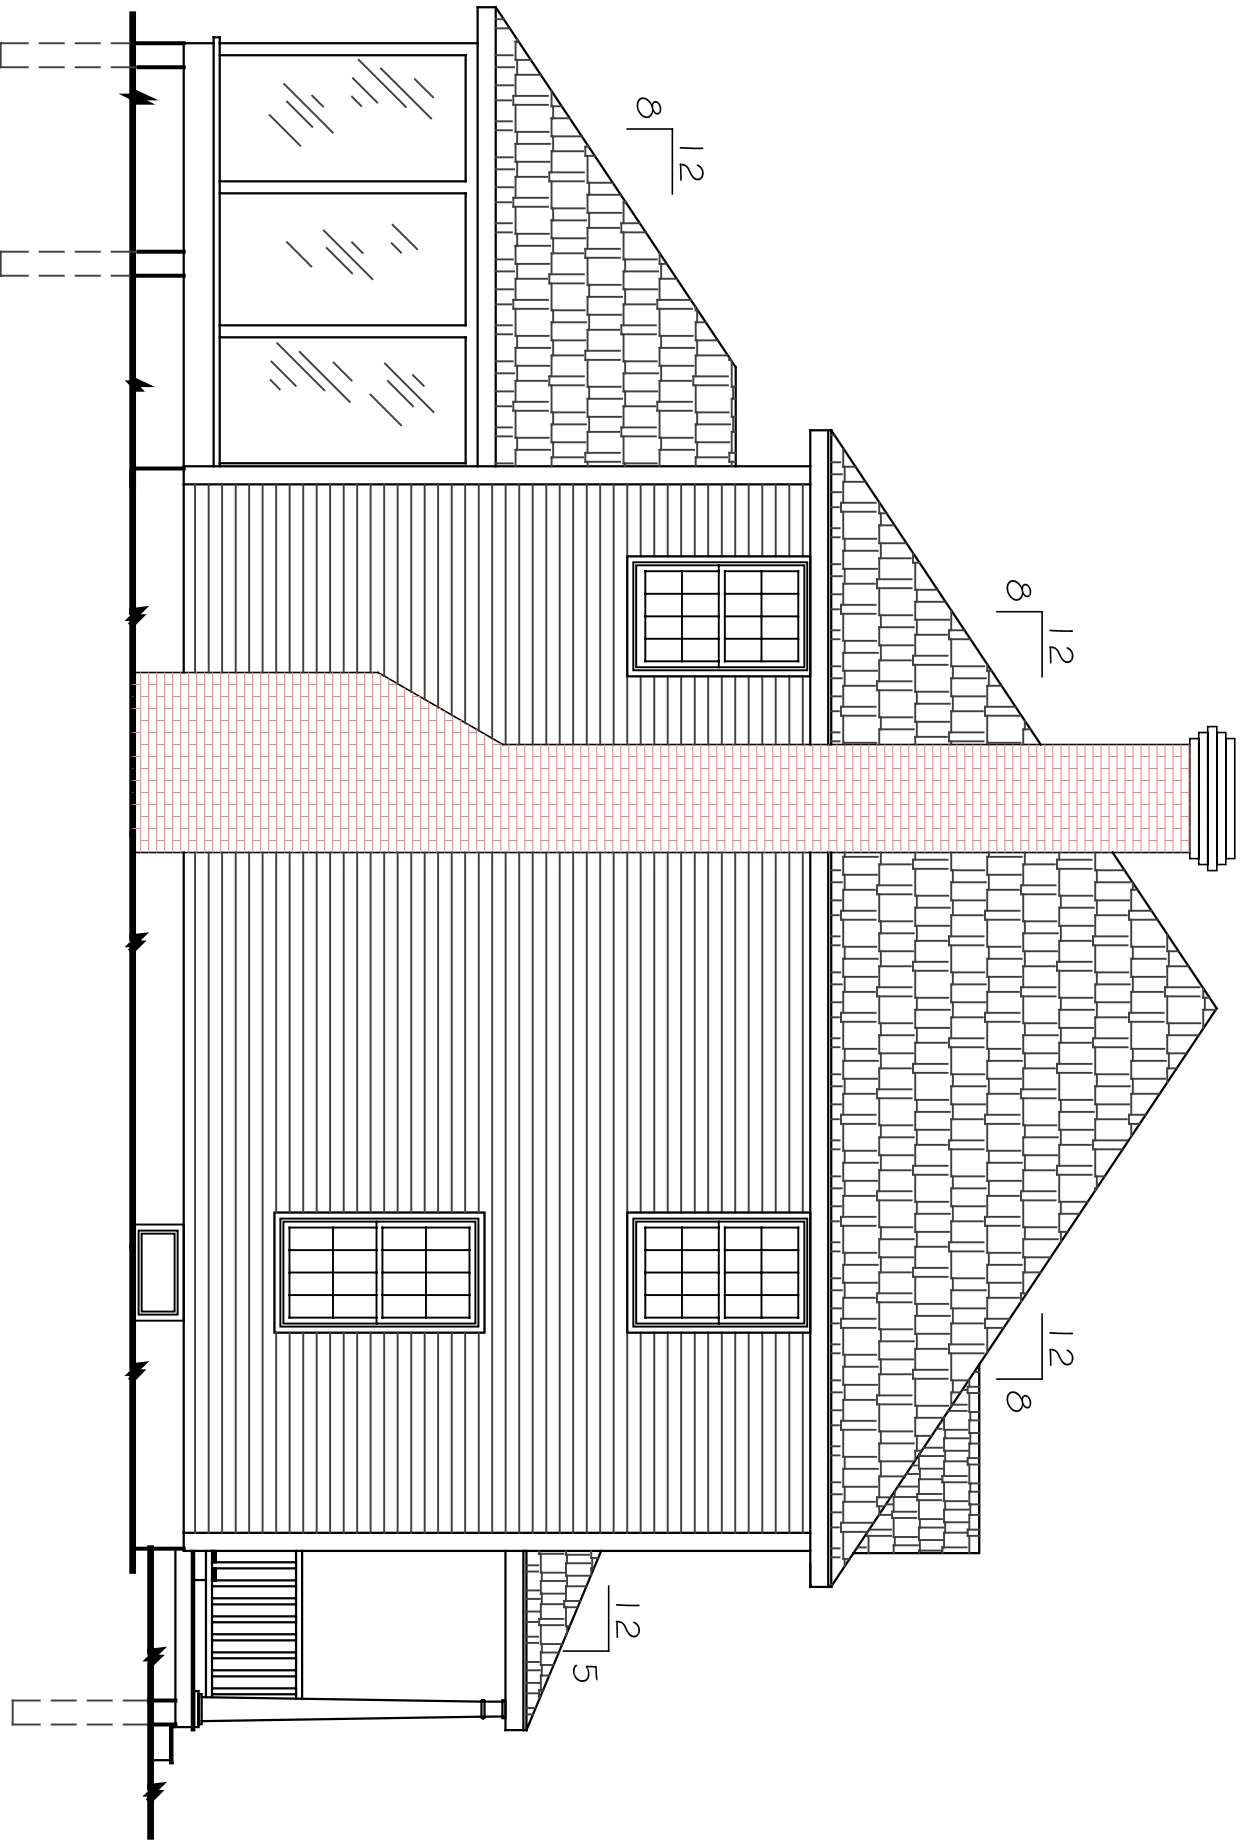

LEFT ELEVATION

SCALE: 3/16" = 1'

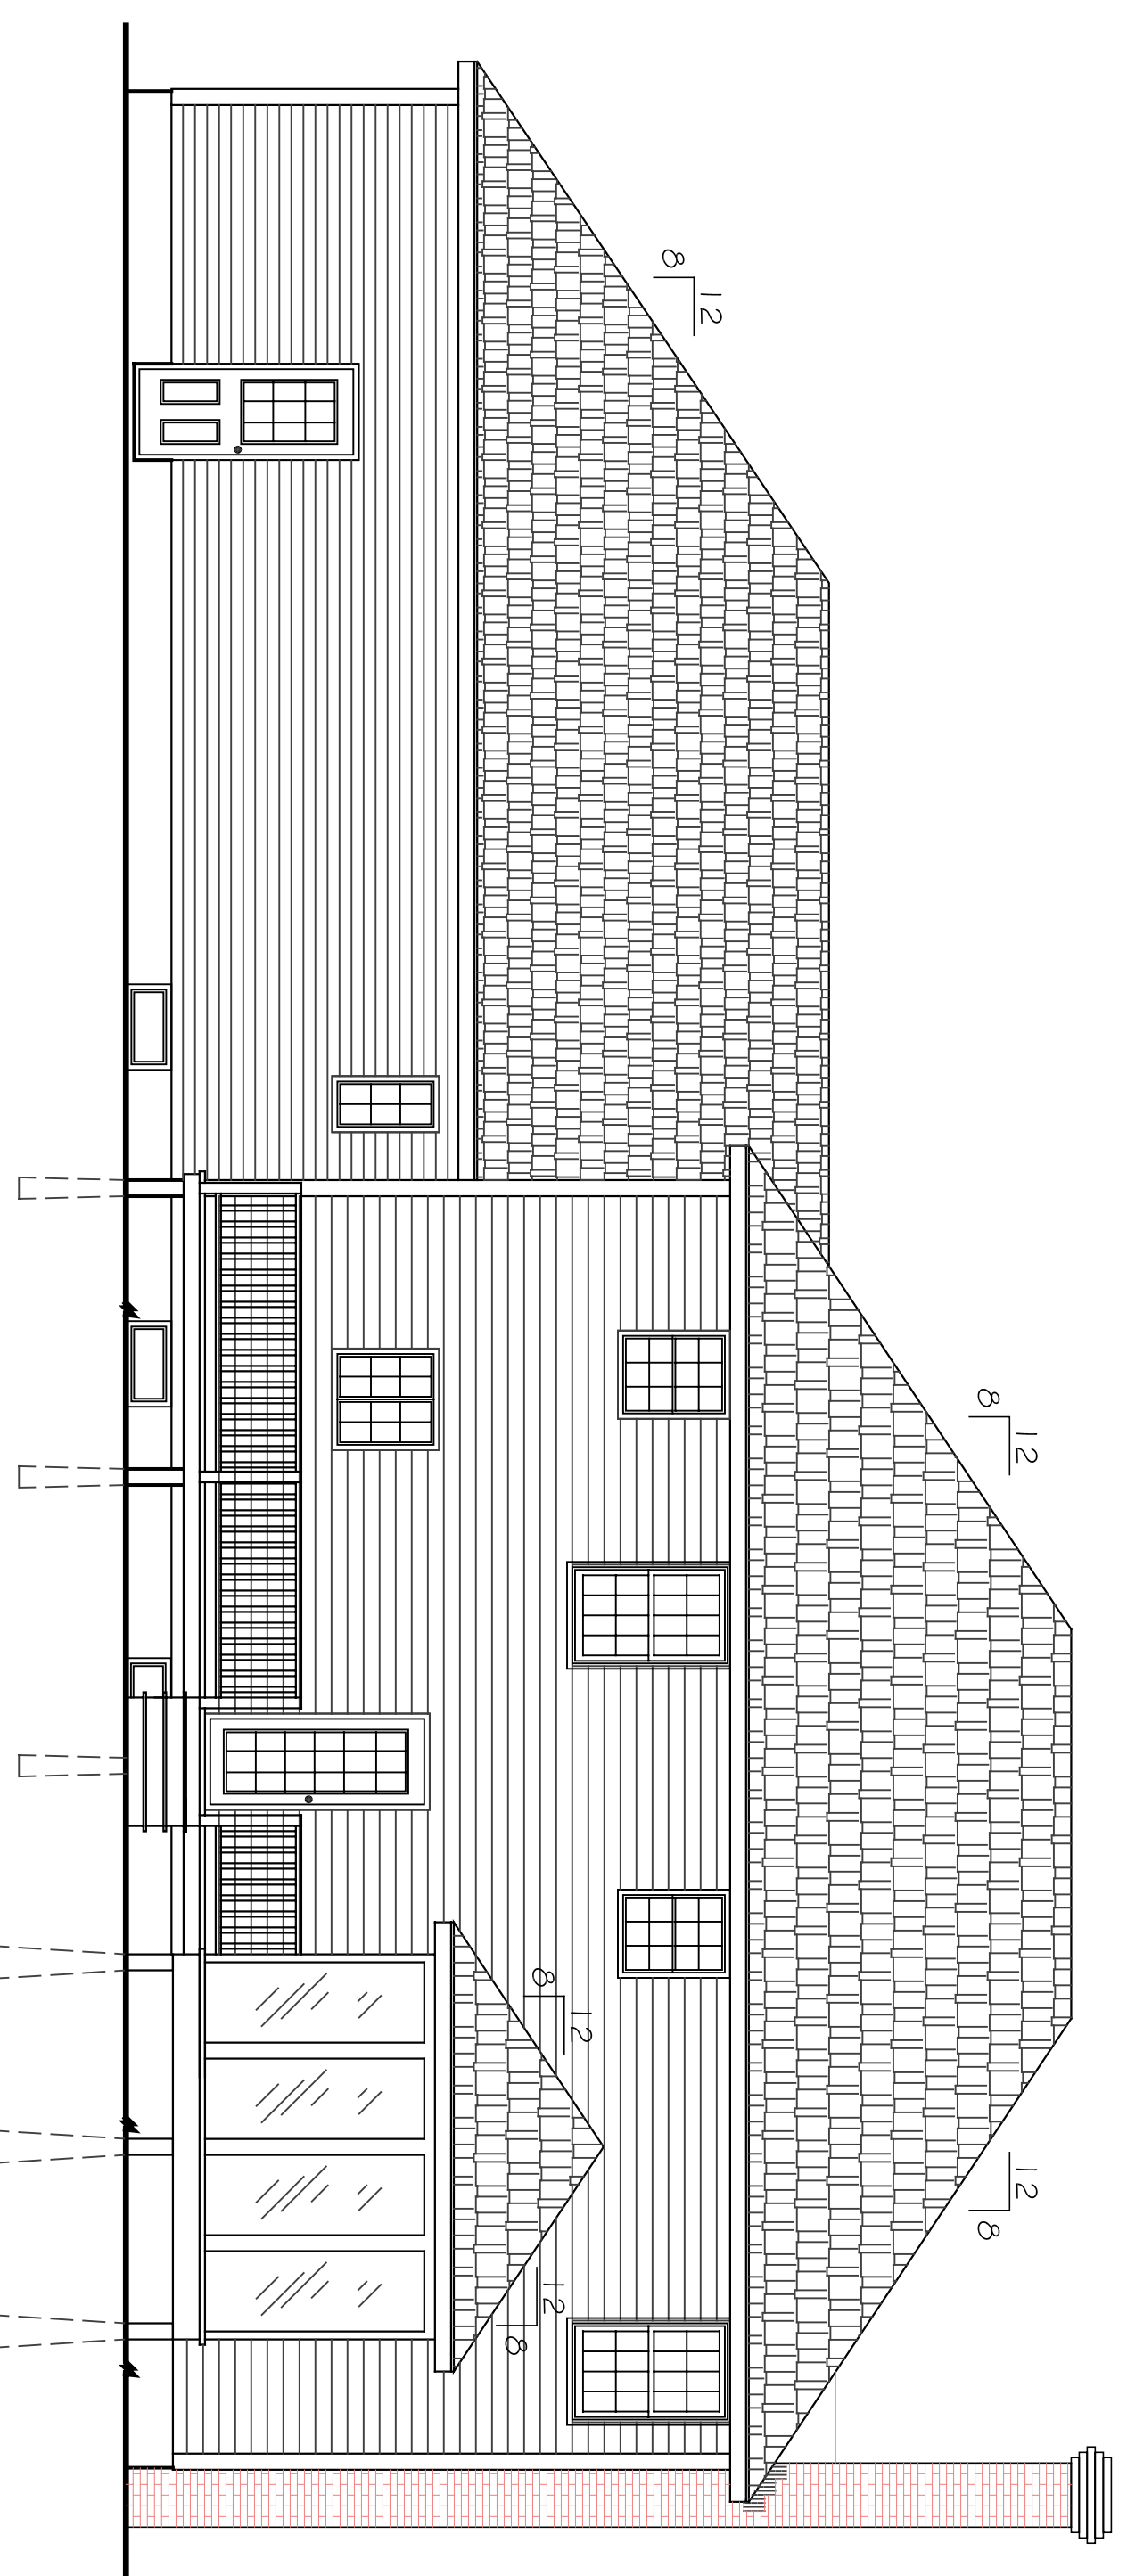

REAR ELEVATION

SCALE: 3/16" = 1'

REVISIONS		
No.	DESCRIPTION	DATE
1	REVISED PER CITY OF PORTLAND REVIEW	9/10/03

PROJECT: **VOLGER RESIDENCE**
 PORTLAND, MAINE

SHEET TITLE:
ELEVATIONS

THIS DRAWING IS THE PROPERTY OF ASSOCIATED DESIGN PARTNERS, INC. OTHER USE OF THIS DOCUMENT WITHOUT WRITTEN CONSENT IS PROHIBITED.

ASSOCIATED DESIGN PARTNERS INC.

80 Leighton Road
 Falmouth, Maine 04105

Office: (207) 878-1751
 Fax: (207) 878-1788
 E-Mail: adp@maine.r.com

DATE: 9/10/03
 SCALE: 1/4" = 1'-0"
 DESIGN BY: JAT
 DRAWN BY: MKK
 FILE NO. 03017.A1.DWG
 PROJECT NUMBER: **03017**

SHEET: **A6** OF **7**