



AMERO RESIDENCE
MAINE

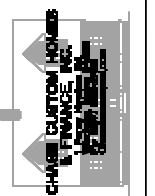

REV#:
CODE: 1999
TOWN:
DATE: 8 NOV 04
SCALE: AS NOTED
DRAWN: T.J.F.
TITLE: BASEMENT FLOOR PLAN

FILE: 04-0009
SHEET: **A2**

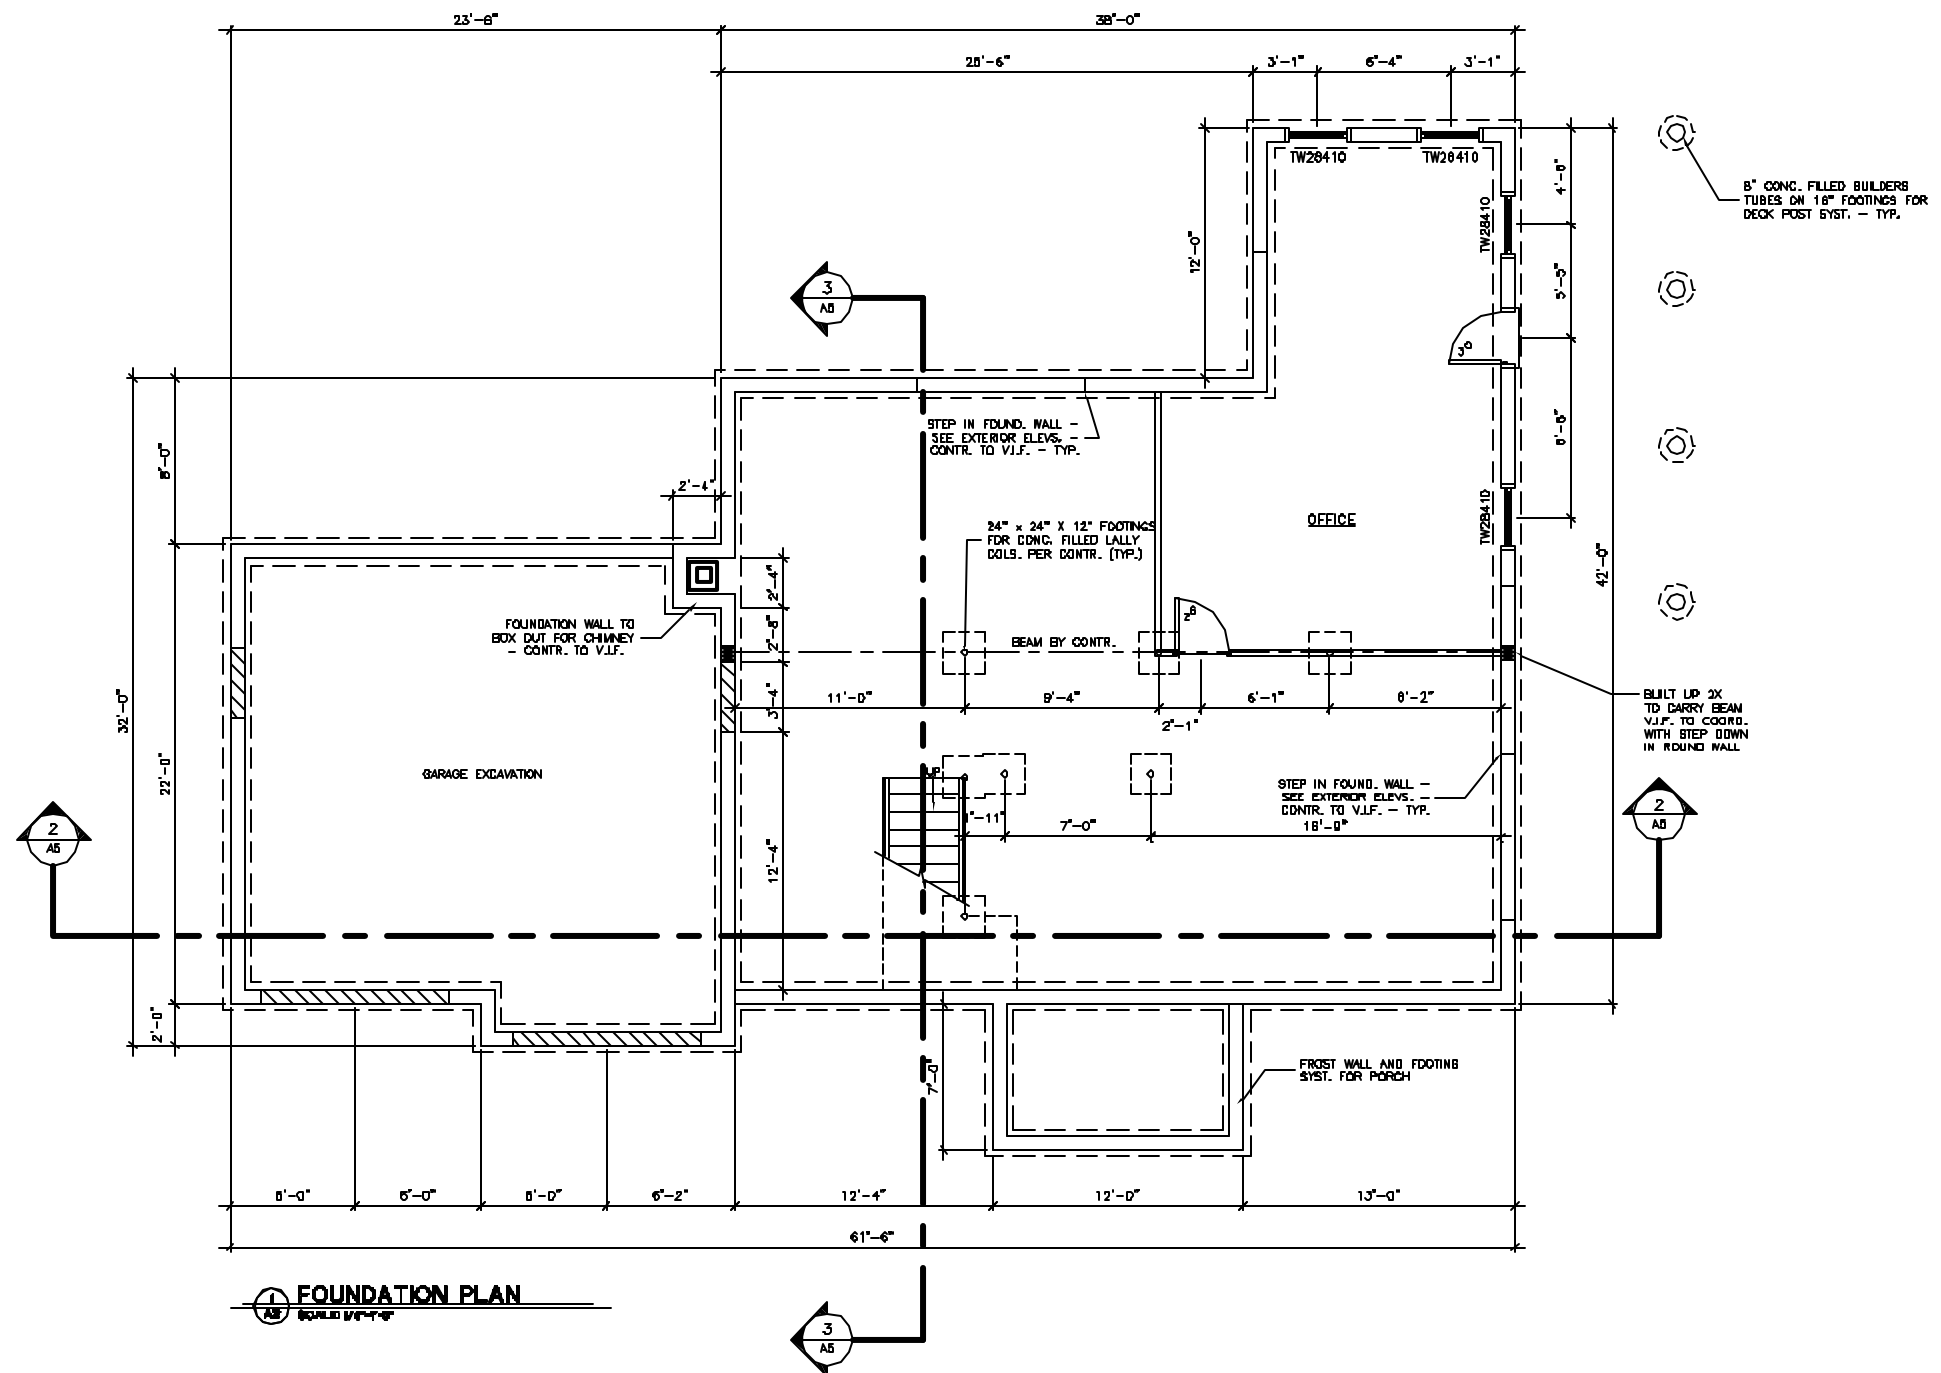

FOUNDATION PLAN
SCALE: 1/4\"/>

NOTE:
THIS DRAWING IS PROVIDED FOR INFORMATIONAL PURPOSES ONLY.
IT IS NOT TO BE USED FOR CONSTRUCTION. ALL RESPONSIBILITY
FOR LOCAL CODE COMPLIANCE.
ALL DIMENSIONS, PLANS, ELEVATIONS ETC. ARE PROVIDED TO OUR
CLIENTS BASED UPON INFORMATION PROVIDED BY THE CLIENT.
WE DO NOT GUARANTEE THE ACCURACY OF THE DIMENSIONS,
AND LOCAL CODES OF THE JURISDICTION OF THE CLIENT.
WE ARE NOT PROVIDING ARCHITECTURAL SERVICES OR LAND
SURVEYING. ALL DIMENSIONS AND ELEVATIONS SHOULD BE VERIFIED
BY CLIENT AND/OR CONTRACTOR BEFORE ACTUAL CONSTRUCTION.
BASED UPON THE INFORMATION PROVIDED TO US. WE HOLD NO LIABILITY
FOR ANY ERRORS OR OMISSIONS. FMC CADD DESIGN SERVICES, INC.
DESIGN SERVICES, INC. ASSUMES NO LIABILITY FOR OMISSIONS
AND/OR ERRORS MADE TO PLANS BY CLIENT AND/OR CONTRACTOR.