




RIGHT ELEVATION
SCALE: 1/4"=1'-0"



FRONT ELEVATION
SCALE: 1/4"=1'-0"

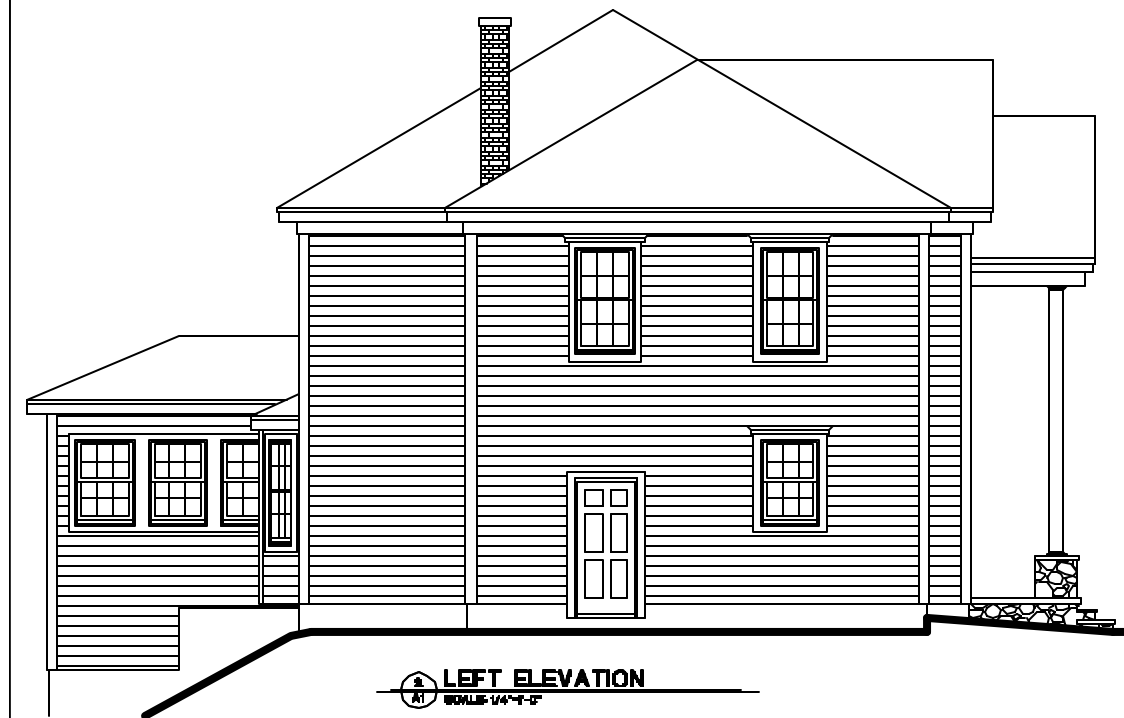

LEFT ELEVATION
SCALE: 1/4"=1'-0"




REAR ELEVATION
SCALE: 1/4"=1'-0"

NOTE:
THIS DRAWING IS PROVIDED FOR INFORMATION PURPOSES ONLY.
IT IS NOT TO BE USED FOR CONSTRUCTION OR ANY OTHER PURPOSE.
ALL DRAWINGS, PLANS, SPECIFICATIONS, ETC. ARE PROVIDED TO OUR
CLIENTS BASED UPON INFORMATION PROVIDED BY THE CLIENT.
WE DO NOT GUARANTEE THE ACCURACY OF THE INFORMATION PROVIDED.
AND WE ARE NOT RESPONSIBLE FOR ANY ERRORS OR OMISSIONS.
PROPERTY OF



AMERO RESIDENCE
MAINE

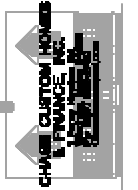

REVISED:
CODE: 1999
TOWN:
DATE: 8 NOV 04
SCALE: AS NOTED
DRAWN: T.J.F.
TITLE:
EAST AND WEST
ELEVATIONS

FILE: 04-0066
SHEET:
A1