



AMERO RESIDENCE MAINE

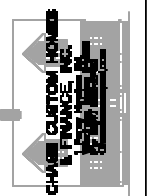

REV#:
CODE: 1999
TOWN:
DATE: 8 NOV 04
SCALE: AS NOTED
DRAWN: T.J.F.
TITLE: FIRST FLOOR PLAN

FILE: 04-0009
SHEET: **A3**

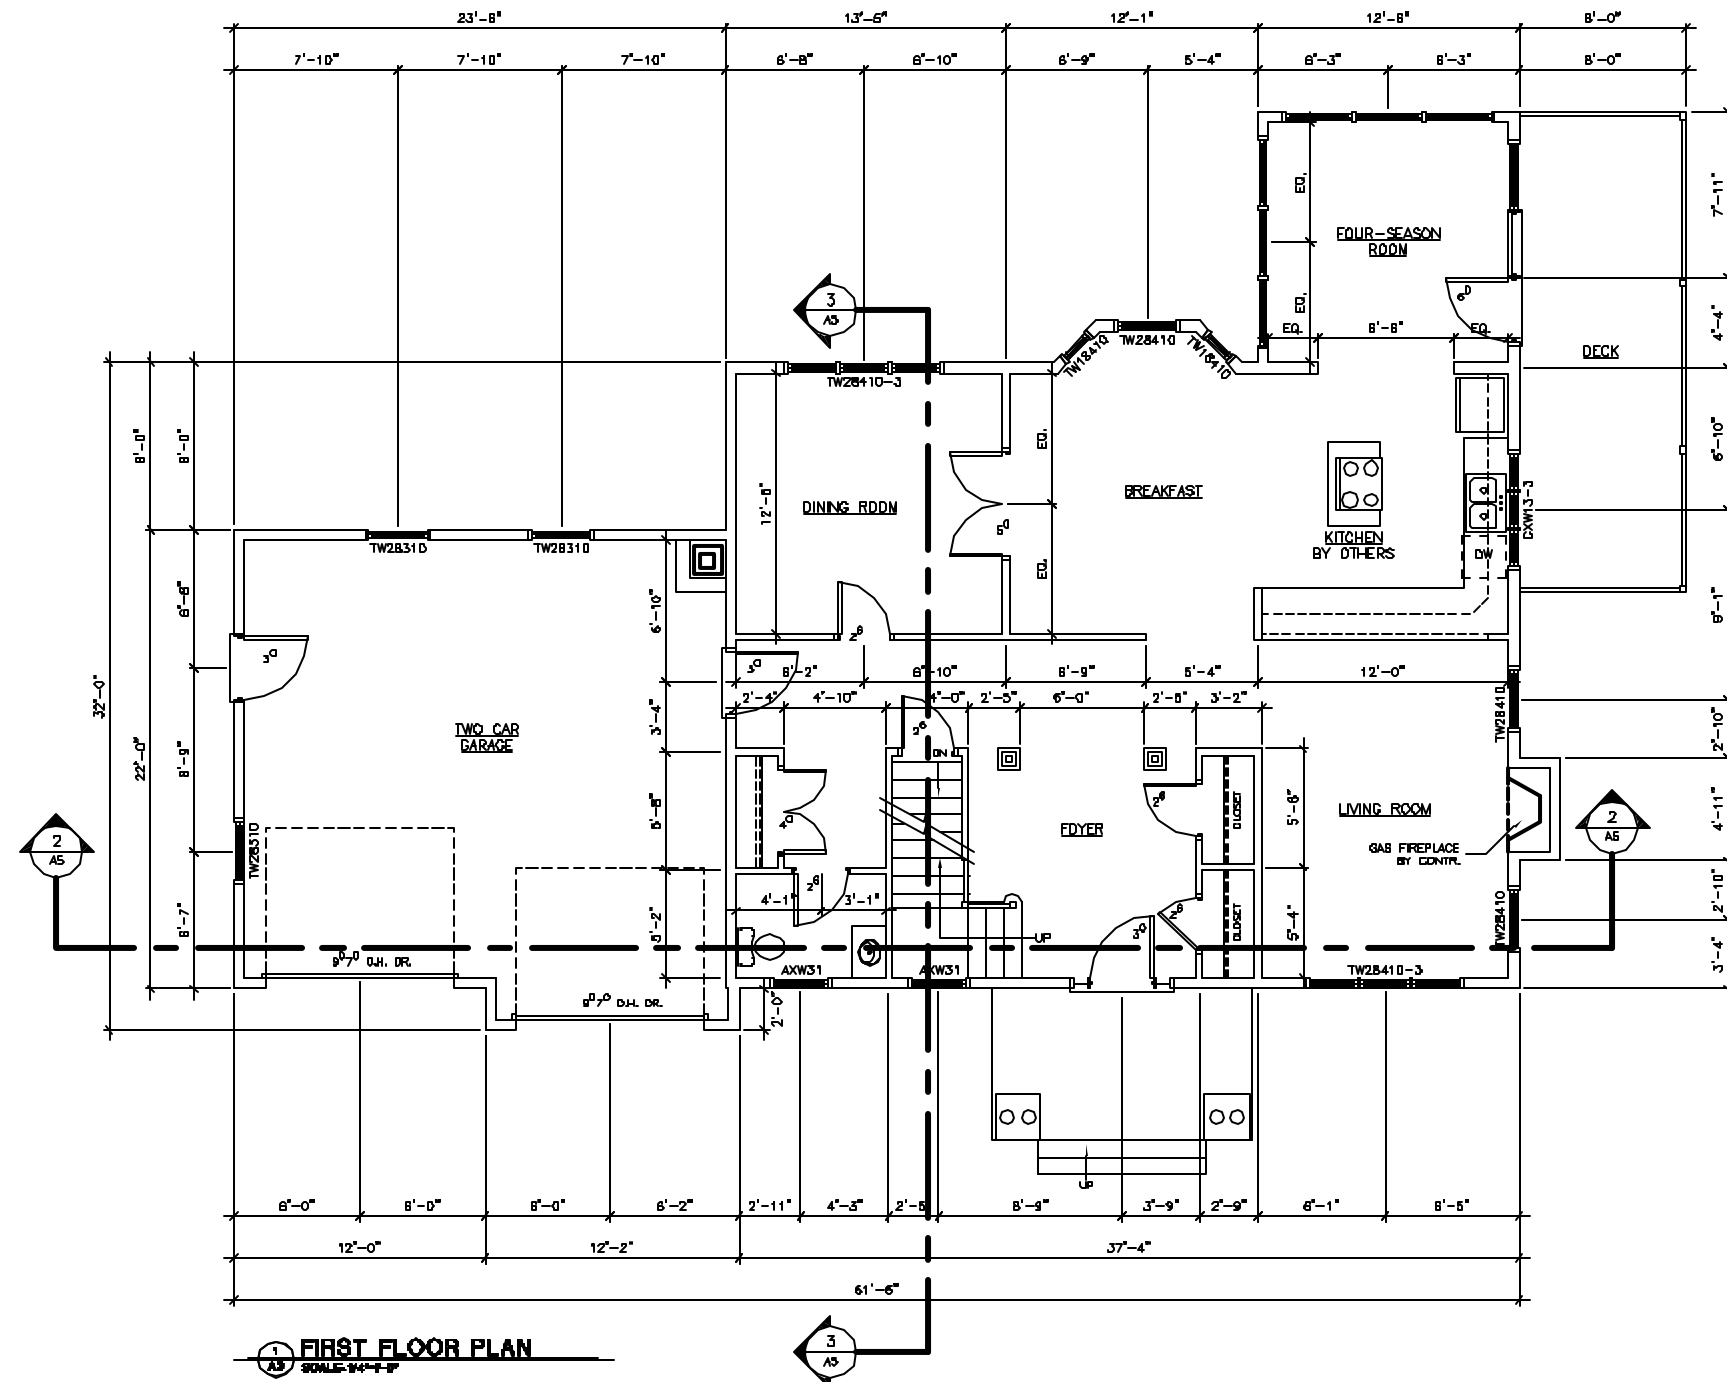

1 AS FIRST FLOOR PLAN
SCALE: 1/4" = 1'-0"

NOTE:
THIS DRAWING IS PROVIDED FOR INFORMATION ONLY.
IT IS NOT TO BE USED FOR CONSTRUCTION. THE CONTRACTOR SHALL BE RESPONSIBLE FOR OBTAINING ALL NECESSARY PERMITS FOR LOCAL CODE COMPLIANCE.
ALL DIMENSIONS, FINISHES, ETC. ARE PROVIDED TO OUR CLIENTS BASED ON INFORMATION PROVIDED BY THE CLIENT AND DESIGN BY ARCHITECTURE. WE DO NOT GUARANTEE THE ACCURACY AND LOCAL CODES. NONE OF THE SERVICES OF THIS FLOOR CRAFTING SERVICES, WE ARE NOT PROVIDING ARCHITECTURAL SERVICES OR LAND SURVEYING. ALL DIMENSIONS AND FINISHES SHOULD BE VERIFIED BY CLIENT AND/OR CONTRACTOR BEFORE ACTUAL CONSTRUCTION.
BEFORE THIS FLOOR CRAFTING SERVICES, WE WILL BE HELD HARMLESS FOR ANY ERRORS OR OMISSIONS. WE ASSUME NO LIABILITY FOR DAMAGE AND/OR REVISIONS MADE TO PLANS BY CLIENT AND/OR CONTRACTOR.