



**AMERO RESIDENCE  
MAINE**

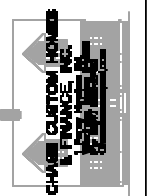

REV: 0  
CODE: 0000  
TOWN:  
DATE: 8 NOV 04  
SCALE: AS NOTED  
DRAWN: T.J.F.  
TITLE:  
SECOND FLOOR PLAN

FILE: 04-0000  
SHEET: **A4**

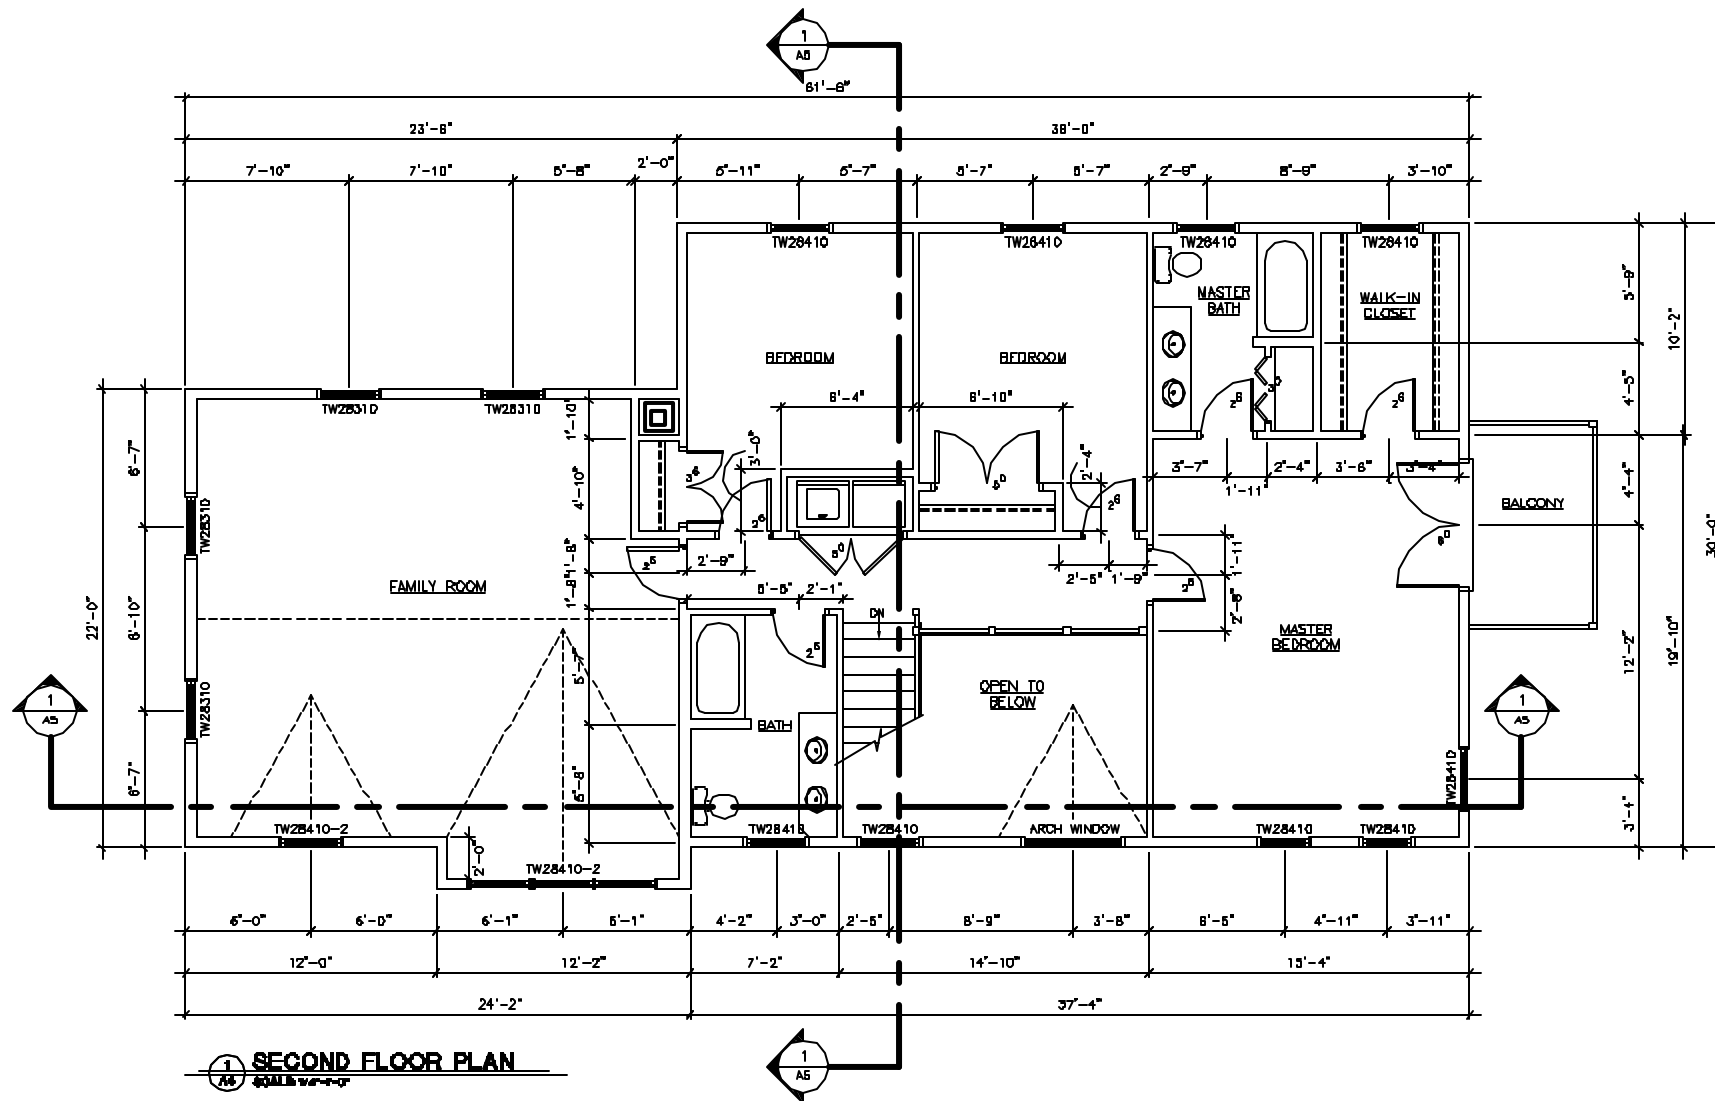

**SECOND FLOOR PLAN**  
SCALE: 1/8" = 1'-0"

**NOTE:**  
THIS DRAWING IS PROVIDED FOR INFORMATION PURPOSES ONLY.  
IT IS NOT TO BE USED FOR CONSTRUCTION. ALL RESPONSIBILITY  
FOR LOCAL CODE COMPLIANCE  
ALL DIMENSIONS, FINISHES, ETC. ARE PROVIDED TO OUR  
CLIENTS BASED ON INFORMATION PROVIDED BY THE CLIENT  
AND DESIGN BY ARCHITECTURE. WE DO NOT GUARANTEE  
AND LOCAL CODES OF THE JURISDICTION OF THE CLIENT.  
SERVICES, WE ARE NOT RESPONSIBLE FOR ANY ERRORS OR OMISSIONS  
IN THIS DRAWING. ALL DIMENSIONS AND FINISHES SHOULD BE VERIFIED  
BY CLIENT AND/OR CONTRACTOR BEFORE ACTUAL CONSTRUCTION.  
NONE OF THESE SERVICES SHALL BE HELD LIABLE FOR ANY  
CONSTRUCTION DEFECTS OR DAMAGES. WE ACCEPT NO LIABILITY FOR DAMAGES  
AND/OR REVISIONS MADE TO PLANS BY CLIENT AND/OR CONTRACTOR.