


AMERO RESIDENCE
PORTLAND, MAINE

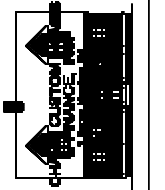

REV# 2 DEC 04
CODE 1999
TOWN
DATE: 8 NOV 04
SCALE AS NOTED
DRAWN: T.J.F.
TITLE:
EAST AND WEST
ELEVATIONS

FILE: 04-0066
SHEET: **A1**




RIGHT ELEVATION
SCALE: 1/4"=1'-0"



FRONT ELEVATION
SCALE: 1/4"=1'-0"

CEDAR CLAPED,
SIDING AND WOOD
TRIM - TYP.

CROWN MOULDING
TYP. AT FRONT
ONLY

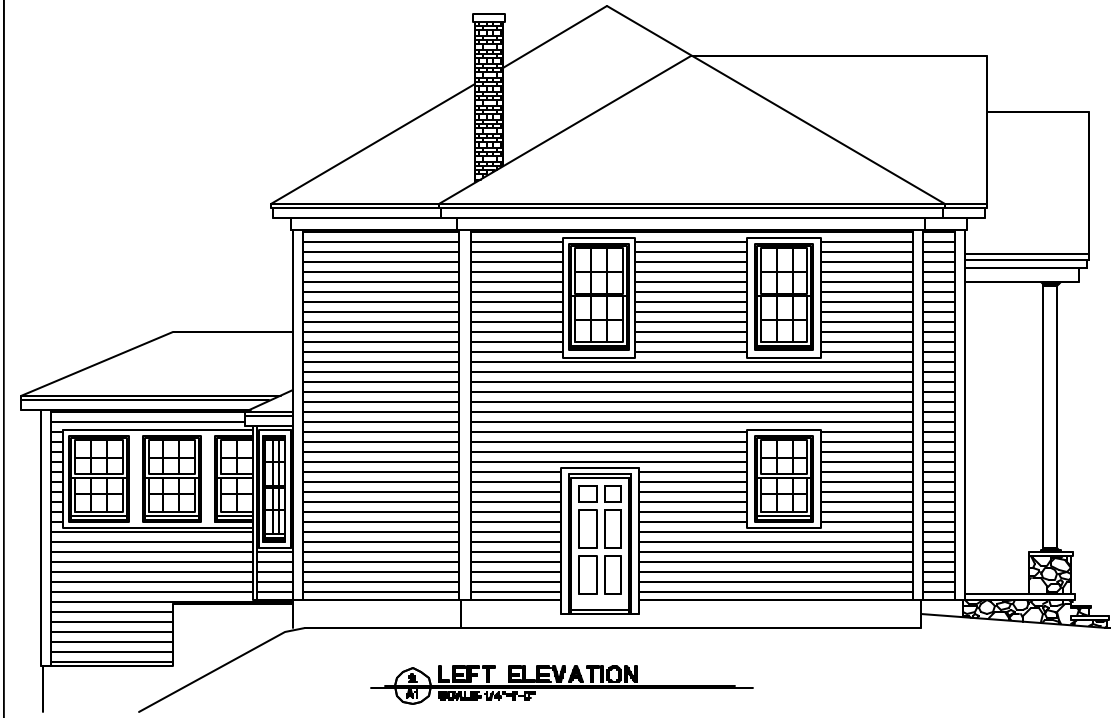

LEFT ELEVATION
SCALE: 1/4"=1'-0"



REAR ELEVATION
SCALE: 1/4"=1'-0"

NOTE:
THIS DRAWING IS PROVIDED FOR INFORMATION PURPOSES ONLY.
IT IS NOT TO BE USED FOR CONSTRUCTION OR AS A BASIS FOR ANY
PERMITS, LOCAL, STATE OR FEDERAL. ALL PERMITS MUST BE OBTAINED
FROM THE LOCAL, STATE OR FEDERAL AGENCIES.
ALL DRAWINGS, PLANS, SPECIFICATIONS, ETC. ARE PROVIDED TO OUR
CLIENTS BASED UPON INFORMATION PROVIDED BY THE CLIENT.
WE DO NOT WARRANT THE ACCURACY OF THE INFORMATION PROVIDED.
AND LOCAL CODES, NONE OF THE INFORMATION OF THIS DRAWING
SERVICES, WE ARE NOT RESPONSIBLE FOR ANY ERRORS OR OMISSIONS
OR FOR ANY DAMAGE TO PERSONS OR PROPERTY CAUSED BY THE
USE OF THIS DRAWING. ALL INFORMATION AND SPECIFICATIONS SHOULD BE
OBTAINED FROM THE CLIENT AND/OR CONTRACTOR BEFORE ACTUAL CONSTRUCTION.
WE ARE NOT RESPONSIBLE FOR ANY ERRORS OR OMISSIONS OR FOR ANY
DAMAGE TO PERSONS OR PROPERTY CAUSED BY THE USE OF THIS DRAWING.
WE ARE NOT RESPONSIBLE FOR ANY ERRORS OR OMISSIONS OR FOR ANY
DAMAGE TO PERSONS OR PROPERTY CAUSED BY THE USE OF THIS DRAWING.
WE ARE NOT RESPONSIBLE FOR ANY ERRORS OR OMISSIONS OR FOR ANY
DAMAGE TO PERSONS OR PROPERTY CAUSED BY THE USE OF THIS DRAWING.