



**AMERO RESIDENCE**  
 PORTLAND, MAINE

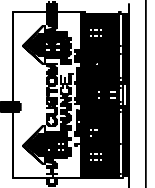

|                             |
|-----------------------------|
| REV# 2 DEC 04               |
| CODE 999                    |
| TOWN                        |
| DATE: 8 NOV 04              |
| SCALE AS NOTED              |
| DRAWN T.J.F                 |
| TITLE:<br>SECOND FLOOR PLAN |
| FILE 04-0009                |
| SHEET:<br><b>A4</b>         |

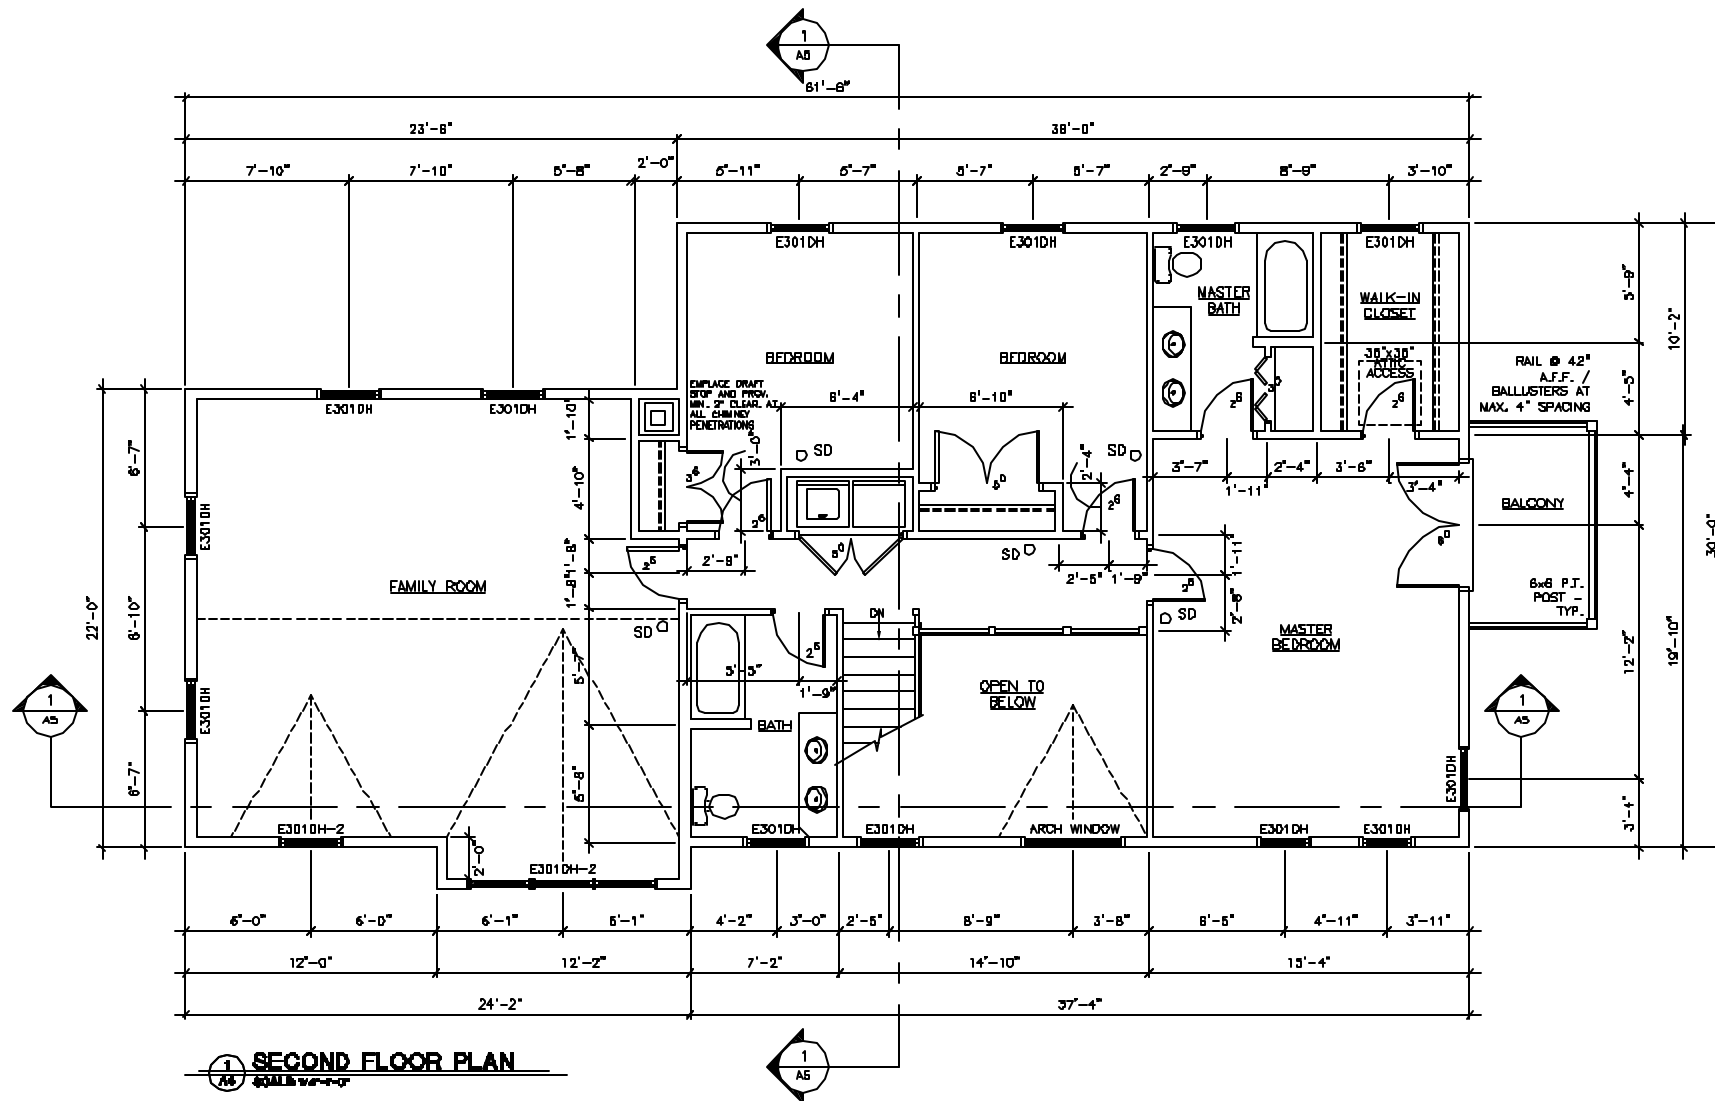

**1 SECOND FLOOR PLAN**  
 SCALE 1/8" = 1'-0"

NOTES: MODEL E301 DOUBLE HUNG WINDOW

|                           |         |
|---------------------------|---------|
| FRAME WIDTH               | 37.8628 |
| FRAME HEIGHT              | 89.8000 |
| TOP SASH WIDTH            | 34.31   |
| TOP SASH HEIGHT           | 28.13   |
| BOTTOM SASH WIDTH         | 35.51   |
| BOTTOM SASH HEIGHT        | 29.53   |
| TOP SASH GLASS WIDTH      | 82.88   |
| TOP SASH GLASS HEIGHT     | 26.44   |
| BOTTOM SASH GLASS WIDTH   | 33.83   |
| BOTTOM SASH GLASS HEIGHT  | 27.44   |
| SCREEN WIDTH              | 34.08   |
| SCREEN HEIGHT             | 29.80   |
| TOP BALANCE SIZE          | 68YW    |
| BOTTOM BALANCE SIZE       | 56PUR   |
| EGRESS OPENING WIDTH      | 33.19   |
| EGRESS OPENING HEIGHT     | 25.38   |
| EGRESS AREA (SQUARE FEET) | 5.88    |

SD ○  
**SMOKE DETECTOR**

**NOTE:**  
 THIS DRAWING IS PROVIDED FOR INFORMATIONAL PURPOSES ONLY.  
 IT IS NOT TO BE USED FOR CONSTRUCTION. THE CONTRACTOR SHALL VERIFY ALL DIMENSIONS AND CONDITIONS FOR LOCAL CODE COMPLIANCE.  
 ALL DIMENSIONS, FINISHES, ETC. ARE PROVIDED TO OUR CLIENTS BASED ON INFORMATION PROVIDED BY THE CLIENT AND DESIGN BY ARCHITECTURE. WE DO NOT GUARANTEE THE ACCURACY AND LOCAL CODES OF THE SPECIFICATIONS OF THIS DRAWING. SERVICES, WE ARE NOT RESPONSIBLE FOR ANY ERRORS OR OMISSIONS. ALL DIMENSIONS AND SPECIFICATIONS SHALL BE VERIFIED BY CLIENT AND/OR CONTRACTOR BEFORE ACTUAL CONSTRUCTION. DIMENSIONS IN PARENTHESIS ARE NOT TO BE USED FOR CONSTRUCTION. DIMENSIONS IN PARENTHESIS SHALL BE HELD UNLESS THE CLIENT PROVIDES OTHERWISE. WE ASSUME NO LIABILITY FOR DAMAGE AND/OR DELAYS MADE TO PLANS BY CLIENT AND/OR CONTRACTOR.