


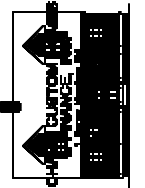

AMERO RESIDENCE
PORTLAND, MAINE



REV# 2 DEC 04

CODE 1999

TOWN

DATE: 8 NOV 04

SCALE AS NOTED


DRAWN T.J.F.

TITLE:
BASEMENT FLOOR
PLAN

FILE 04-0009

SHEET

A2

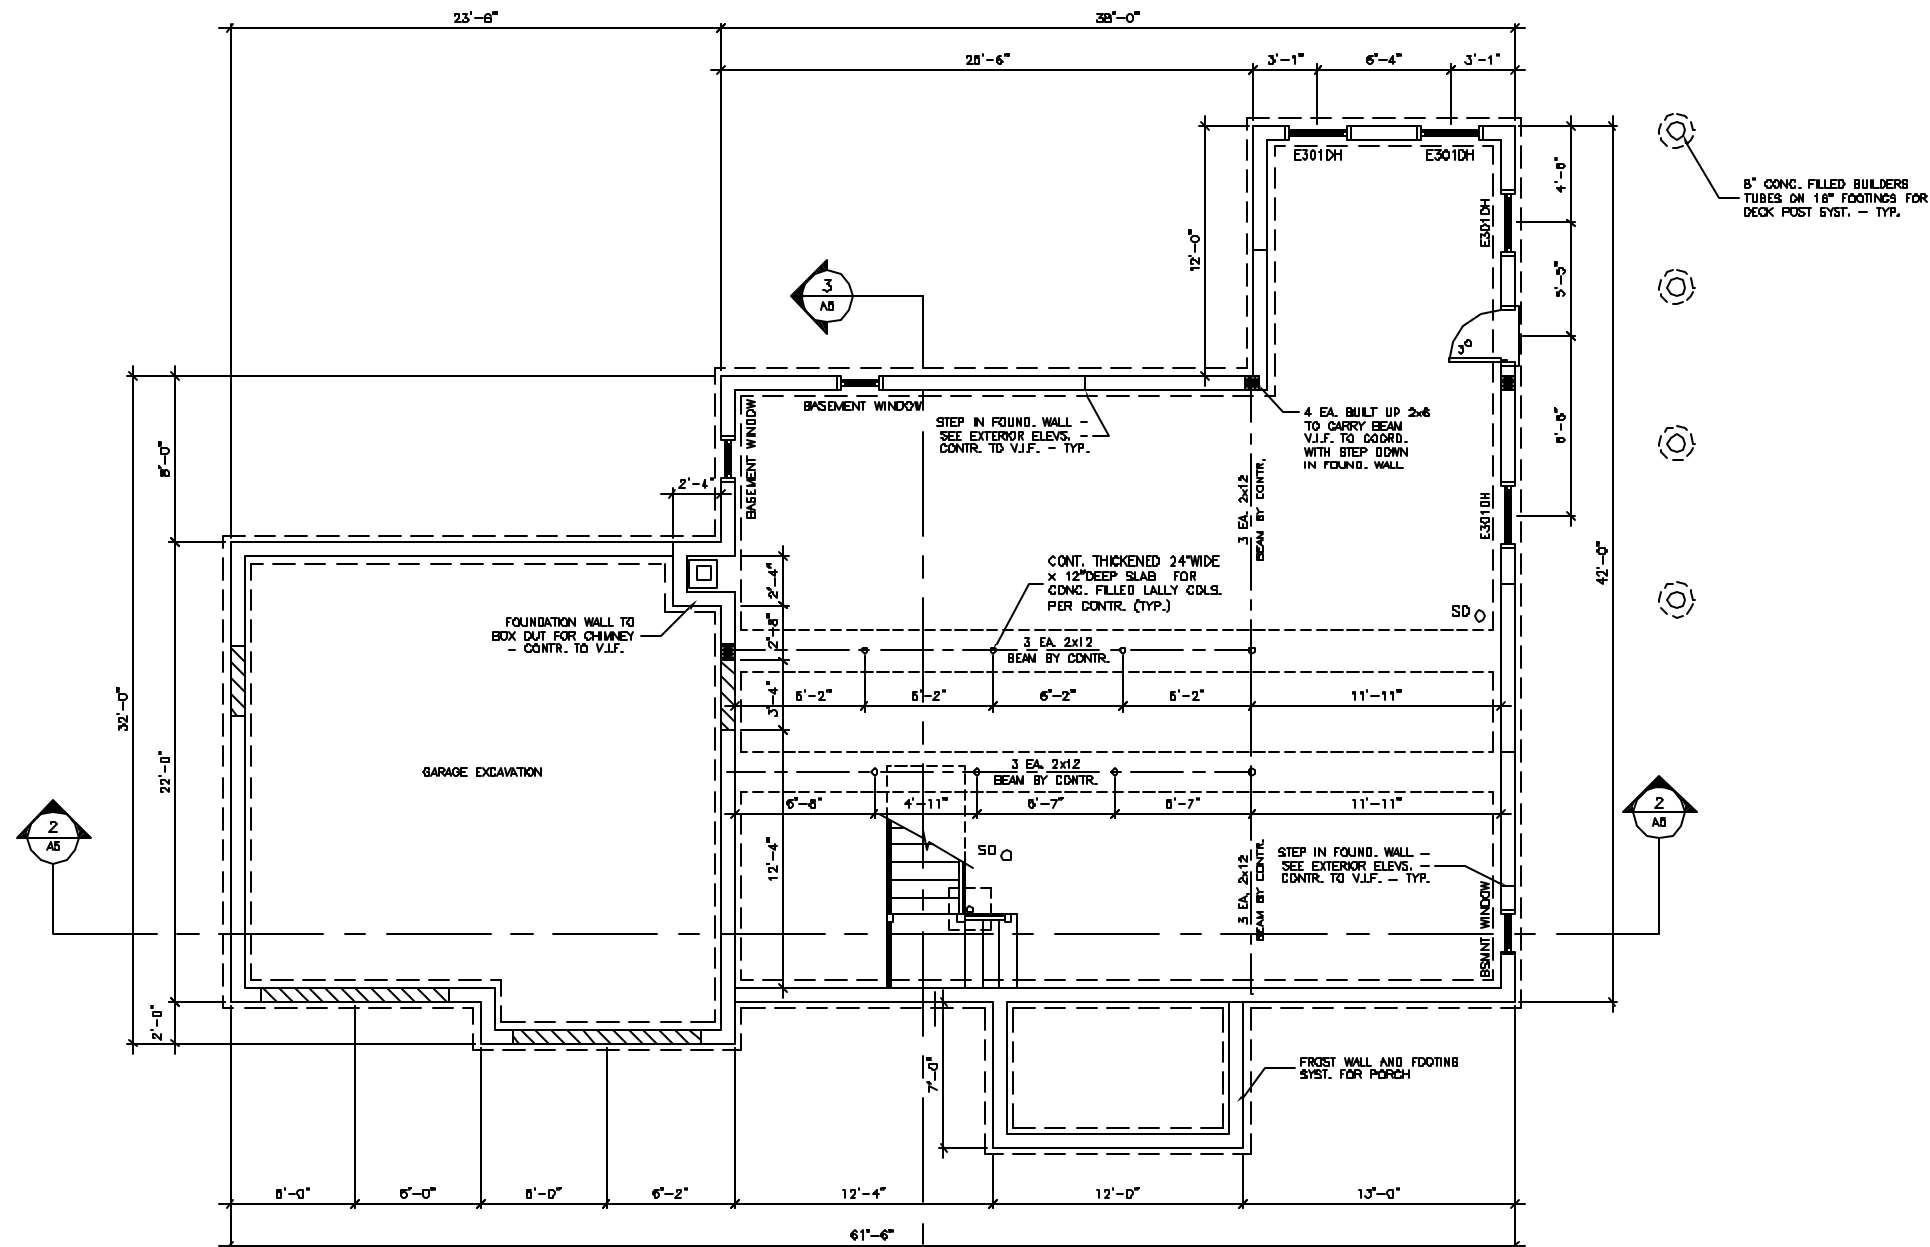

FOUNDATION PLAN

NOTES: MODEL E301 DOUBLE HUNG WINDOW

FRAME WIDTH	37.5625
FRAME HEIGHT	59.8000
TOP SASH WIDTH	34.31
TOP SASH HEIGHT	28.13
BOTTOM SASH WIDTH	35.51
BOTTOM SASH HEIGHT	29.53
TOP SASH GLASS WIDTH	42.88
TOP SASH GLASS HEIGHT	26.44
BOTTOM SASH GLASS WIDTH	33.83
BOTTOM SASH GLASS HEIGHT	27.44
SCREEN WIDTH	34.08
SCREEN HEIGHT	25.80
TOP BALANCE SIZE	68YW
BOTTOM BALANCE SIZE	56PUR
EGRESS OPENING WIDTH	33.19
EGRESS OPENING HEIGHT	25.36
EGRESS AREA (SQUARE FEET)	5.88

SD ○
SMOKE DETECTOR

NOTE:
THIS DRAWING IS PROVIDED FOR INFORMATIONAL PURPOSES ONLY.
IT IS NOT TO BE USED FOR CONSTRUCTION. ALL RESPONSIBILITY
FOR LOCAL CODE COMPLIANCE
ALL PERMITS, PLANS, INSURANCE ETC. ARE PROVIDED TO OUR
CLIENTS BASED UPON INFORMATION PROVIDED BY THE CLIENT.
WE CANNOT BE HELD RESPONSIBLE FOR ANY DELAYS, PROBLEMS
AND LOCAL CODES OF THE JURISDICTION OF THE CLIENT. DRAWING
SERVICES, INC. AND ARCHITECTURAL ENGINEERS BY LAW
REQUIRE ALL PERMITS AND INSURANCE TO BE OBTAINED
BY CLIENT AND/OR CONTRACTOR BEFORE ACTUAL CONSTRUCTION
BEGINS. PERMITS AND INSURANCE ARE NOT GUARANTEED.
SERVICES, INC. PROVIDES ARCHITECTURAL AND ENGINEERING
DRAWING SERVICES. WE CANNOT BE HELD RESPONSIBLE FOR
ANY DELAYS, PROBLEMS AND LOCAL CODES OF THE JURISDICTION
OF THE CLIENT. DRAWING SERVICES, INC. CANNOT BE HELD RESPONSIBLE FOR DELAYS
AND/OR PROBLEMS CAUSED BY CLIENT AND/OR CONTRACTOR.