



Left Elevation

Scale: 1/4" = 1'-0"

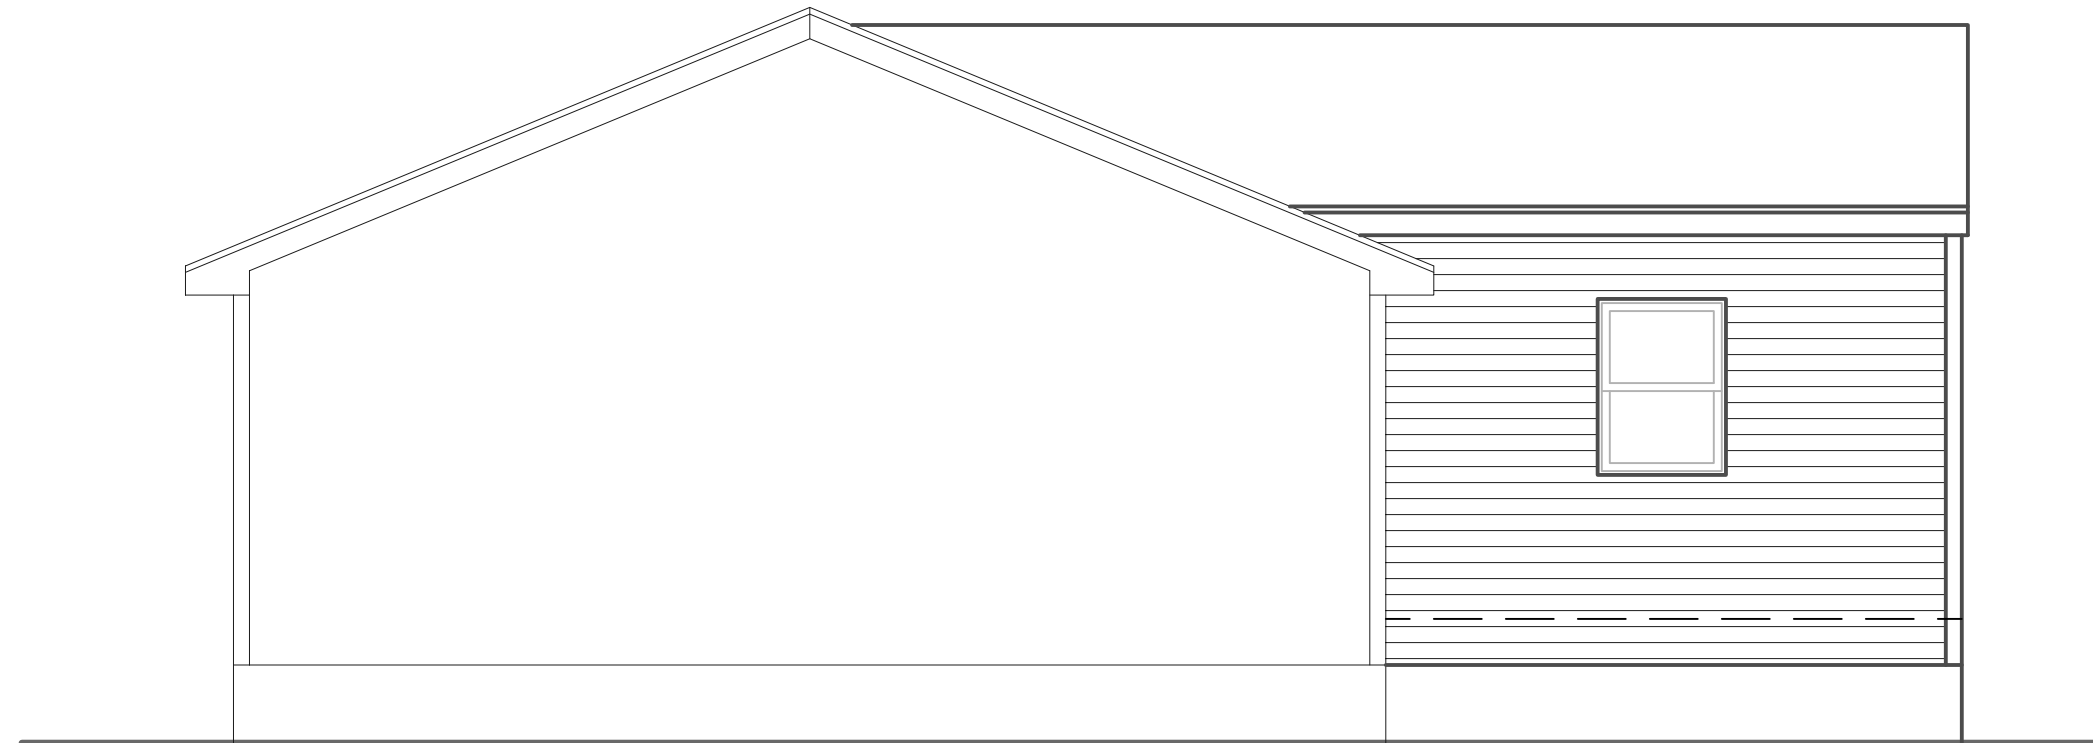

Right Elevation

Scale: 1/4" = 1'-0"

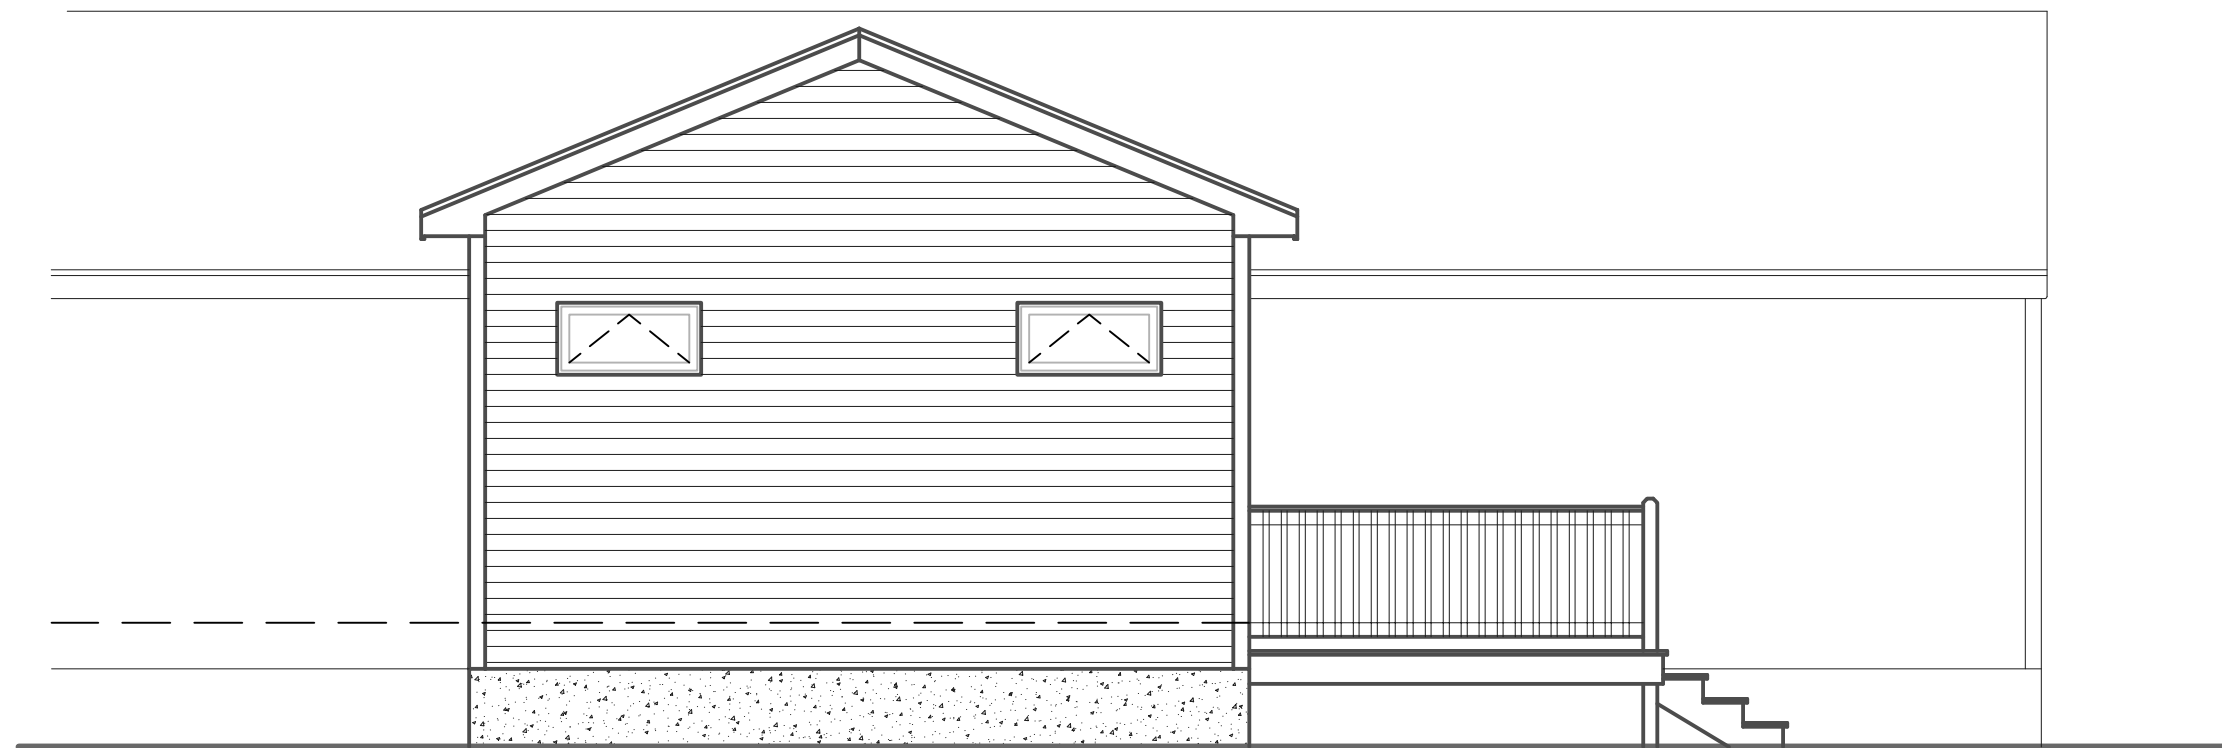

Rear Elevation

Scale: 1/4" = 1'-0"

Drafting Plus is not an engineering firm. It is the responsibility of the general contractor to size structural beams and to ensure that this home is built according to all state & local codes in effect at the time of construction.

Client David & Karen Anderson

10 Overset Road


Maine

Client

Portland

**DRAFTING PLUS**

ARCHITECTURAL  
DESIGN & DRAFTING  
BIDDEFORD, ME  
207-282-7744

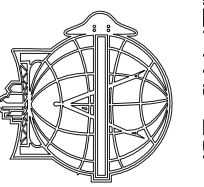

SPECIALIZING IN YOUR DREAM HOME

Date: 8/28/11

Issued: 9/09/11

Dr. By:

John A. Perron

Sheet No.

1 / 3