


First Floor Plan

Scale: 1/4" = 1'-0"

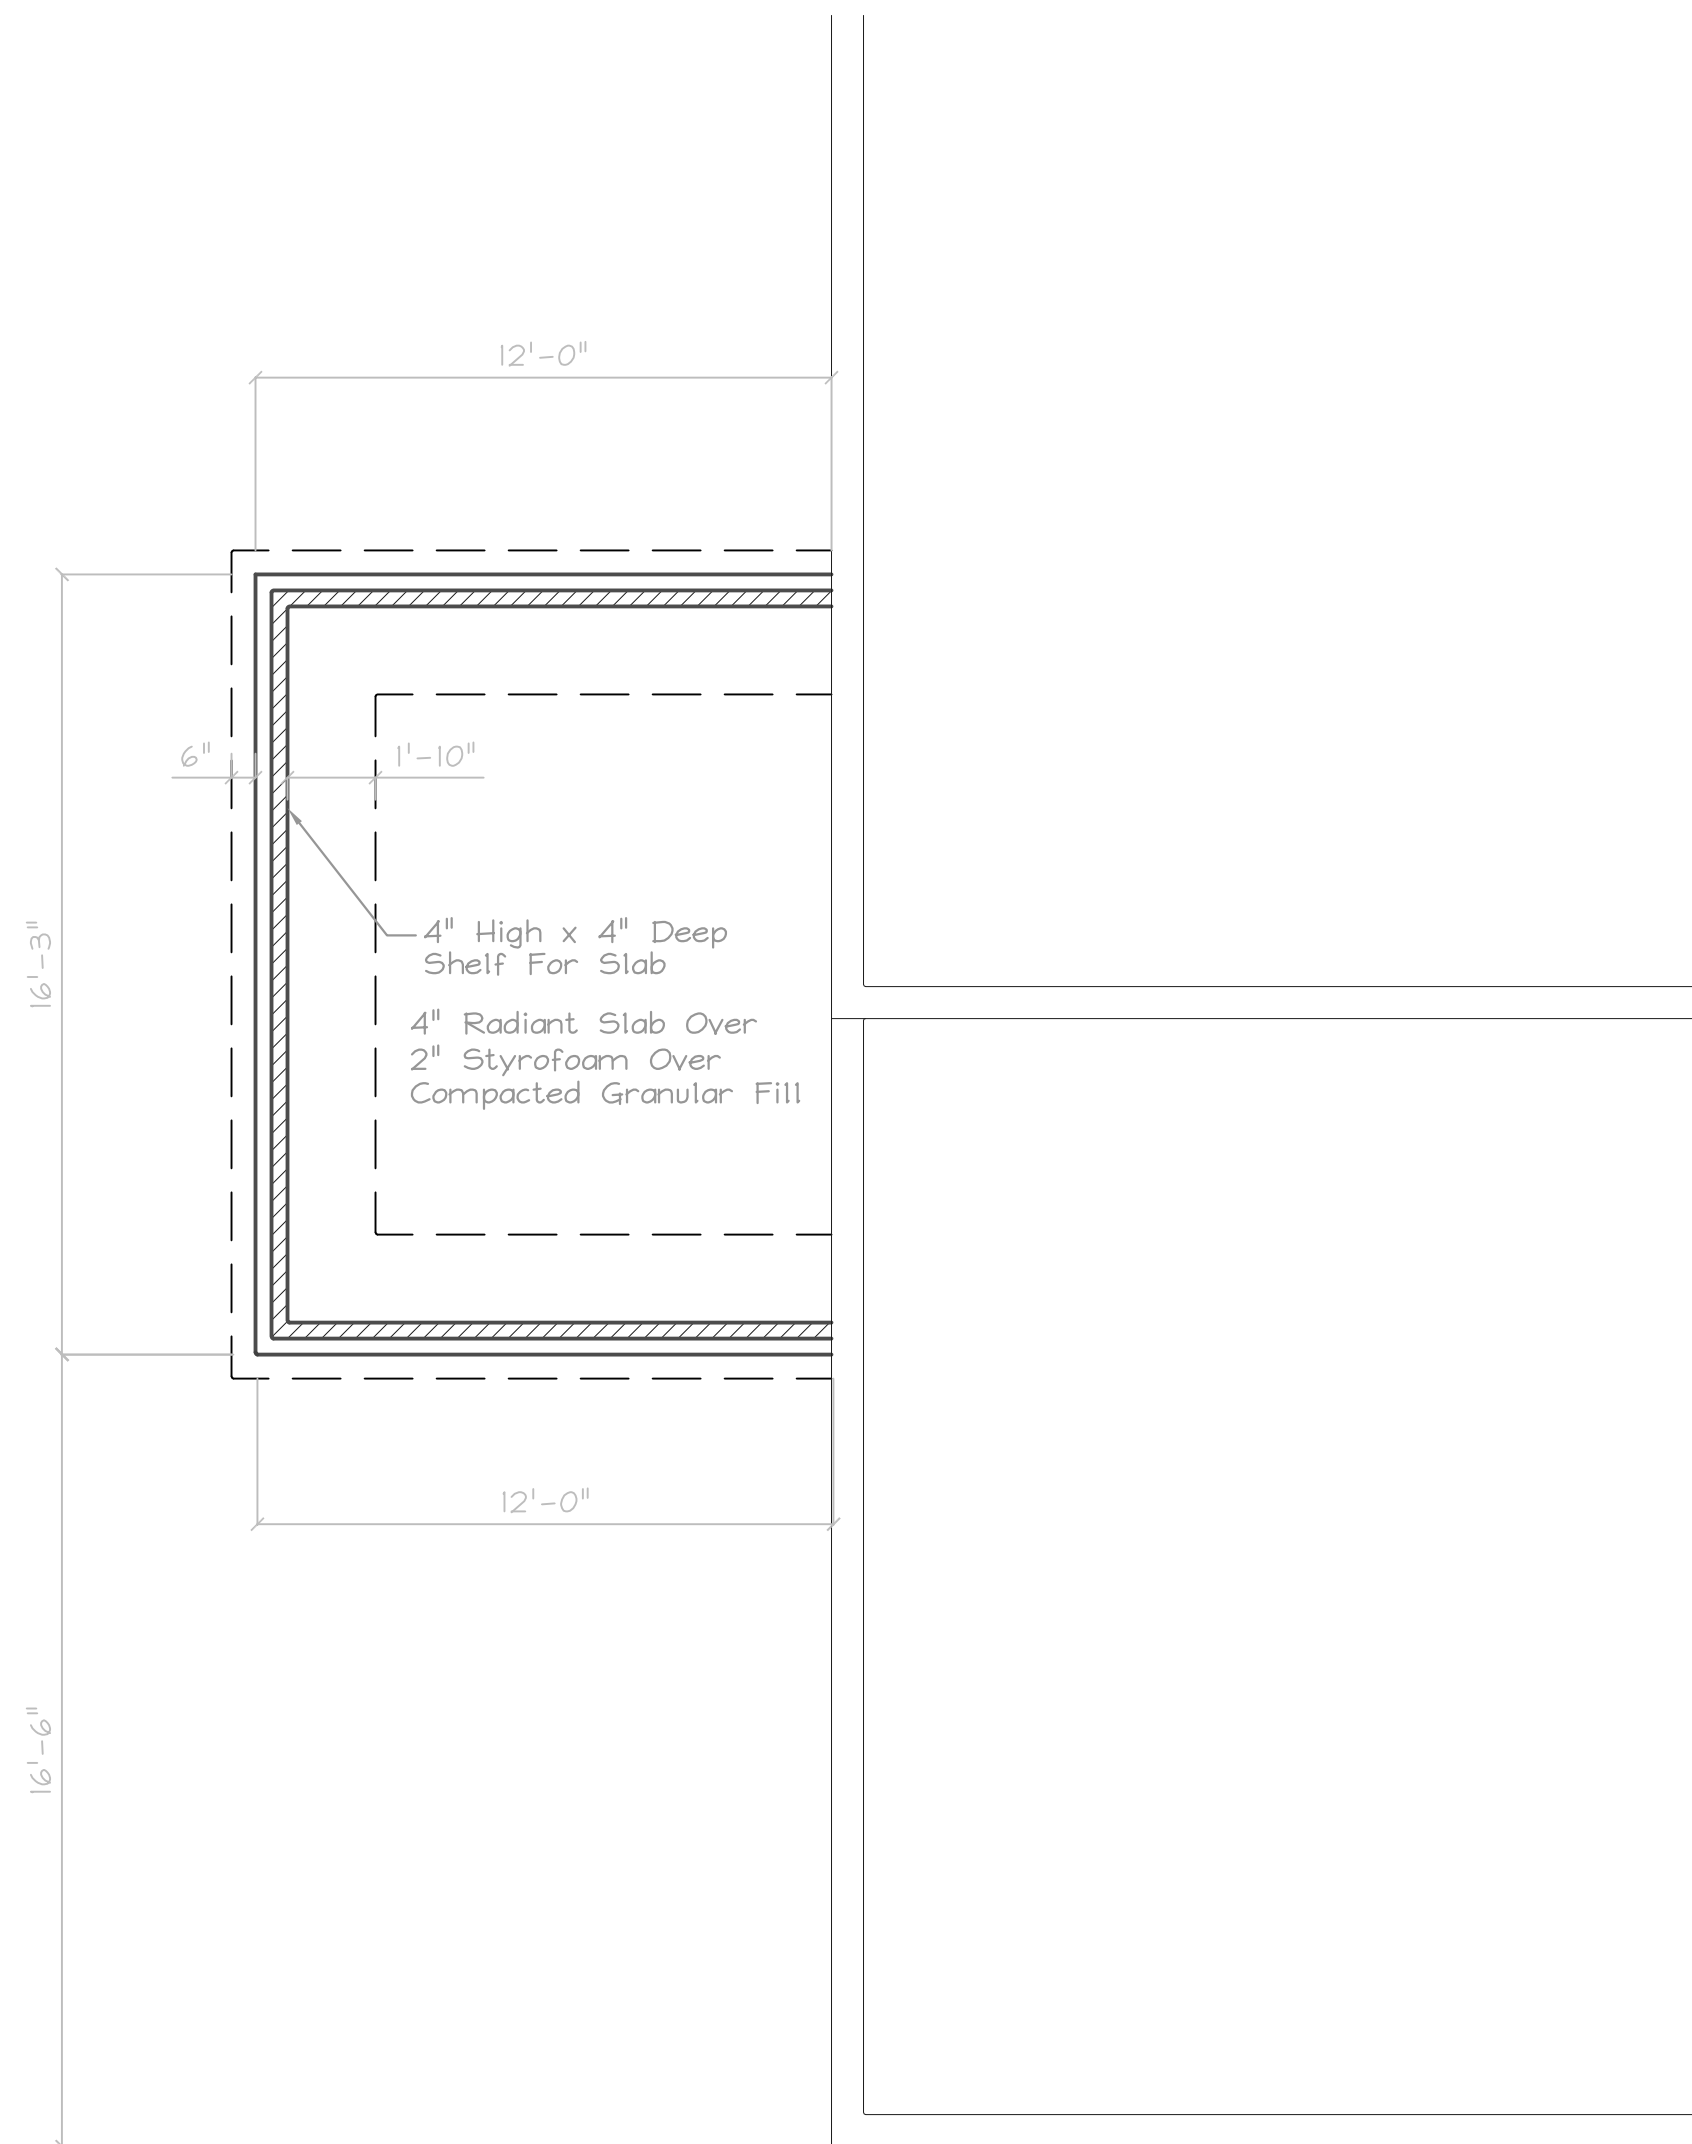

Foundation Plan

Scale: 1/4" = 1'-0"

Drafting Plus is not an engineering firm. It is the responsibility of the general contractor to size structural beams and to ensure that this home is built according to all state & local codes in effect at the time of construction.

Client: David & Karen Anderson

Portland, Maine
 10 Overset Road

DRAFTING PLUS
 ARCHITECTURAL
 DESIGN & DRAFTING
 BIDDEFORD, ME
 207-282-7744
 SPECIALIZING IN YOUR DREAM HOME

Date: 8/28/11
 Issued: 9/09/11
 Dr. By: John A. Perron

Sheet No. 2 / 3