




FRONT ELEVATION


SCALE 1/4" = 1'-0"

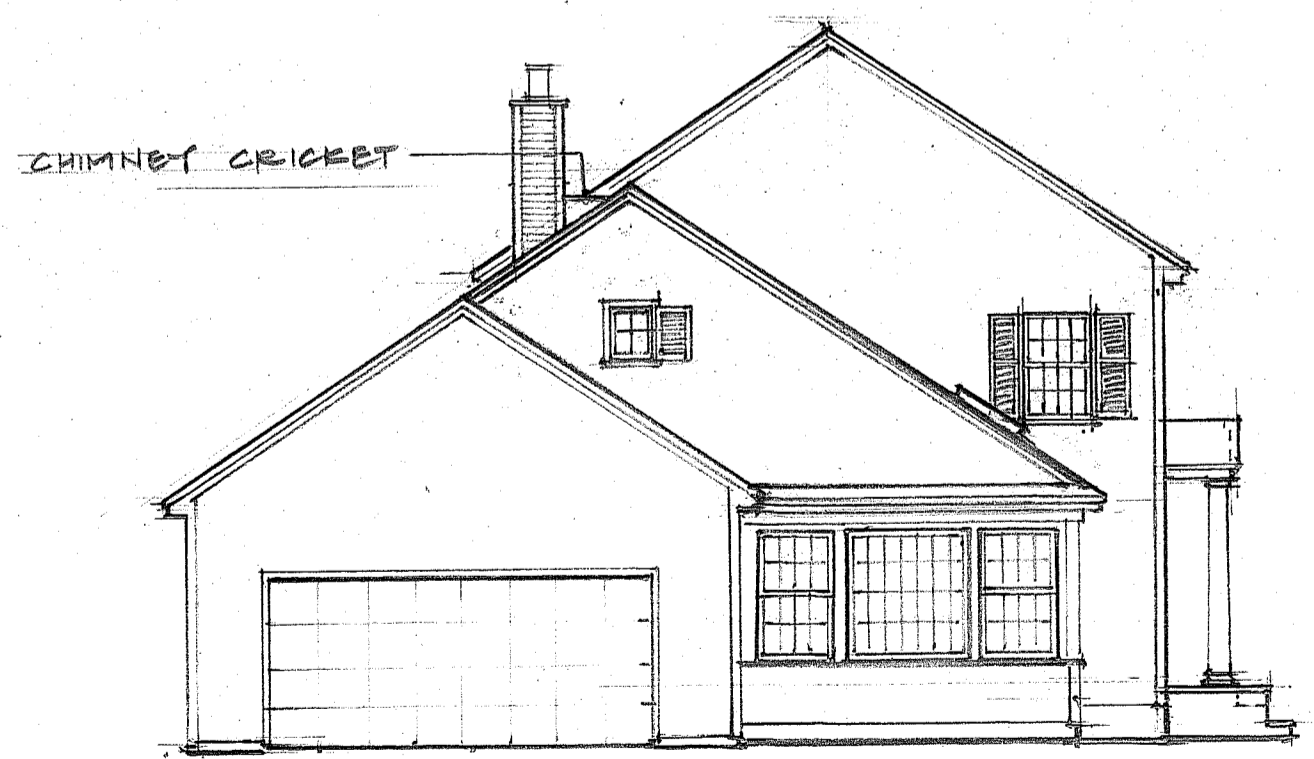

CHIMNEY CRICKET

LEFT SIDE ELEVATION

SCALE 1/8" = 1'-0"

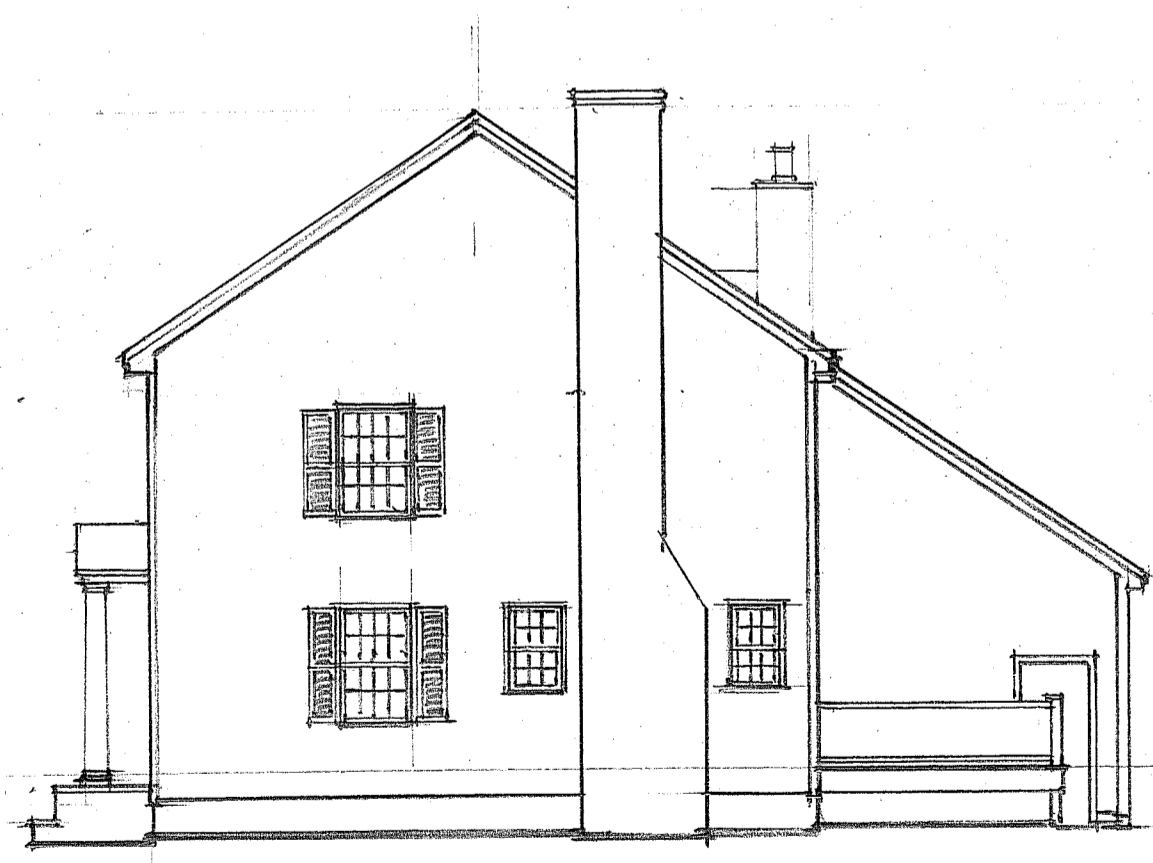

RIGHT SIDE ELEVATION

SCALE 1/8" = 1'-0"

ELEVATIONS

PETERSON DESIGN GROUP
 ARCHITECTURE
 10 Dana Street, Suite 201
 Portland, Maine 04101
 Tel. 207-775-3399 Fax 207-775-3390
 info@petersondesigngroup.us

PETERSON DESIGN GROUP
 ARCHITECTURE
 5 Nason Ct., Suite 5, Village Green
 Kennebunk, Maine 04043
 Tel. 207-985-1525 Fax 207-985-1527
 info@petersondesigngroup.us

ADDITION AND RENOVATION FOR:
JORDAN RESIDENCE
 ROARING BROOK ROAD * PORTLAND, MAINE

DRAWN BY:
 EHL

CHECKED BY:

JOB NO.:
 1445

DATE:
 MARCH 2, 2015
 MARCH 4, 2015

SHEET NO.: