




Note: This is not a standard boundary survey.
Boundaries shown are based on referenced plan.

Plan Reference: "Proposed Dr
Summit Street and Olde Birc
Maine" made for Wallace D. I
Associates, dated October 4,
in the Cumberland County R
Plan Book 197, Page 88.

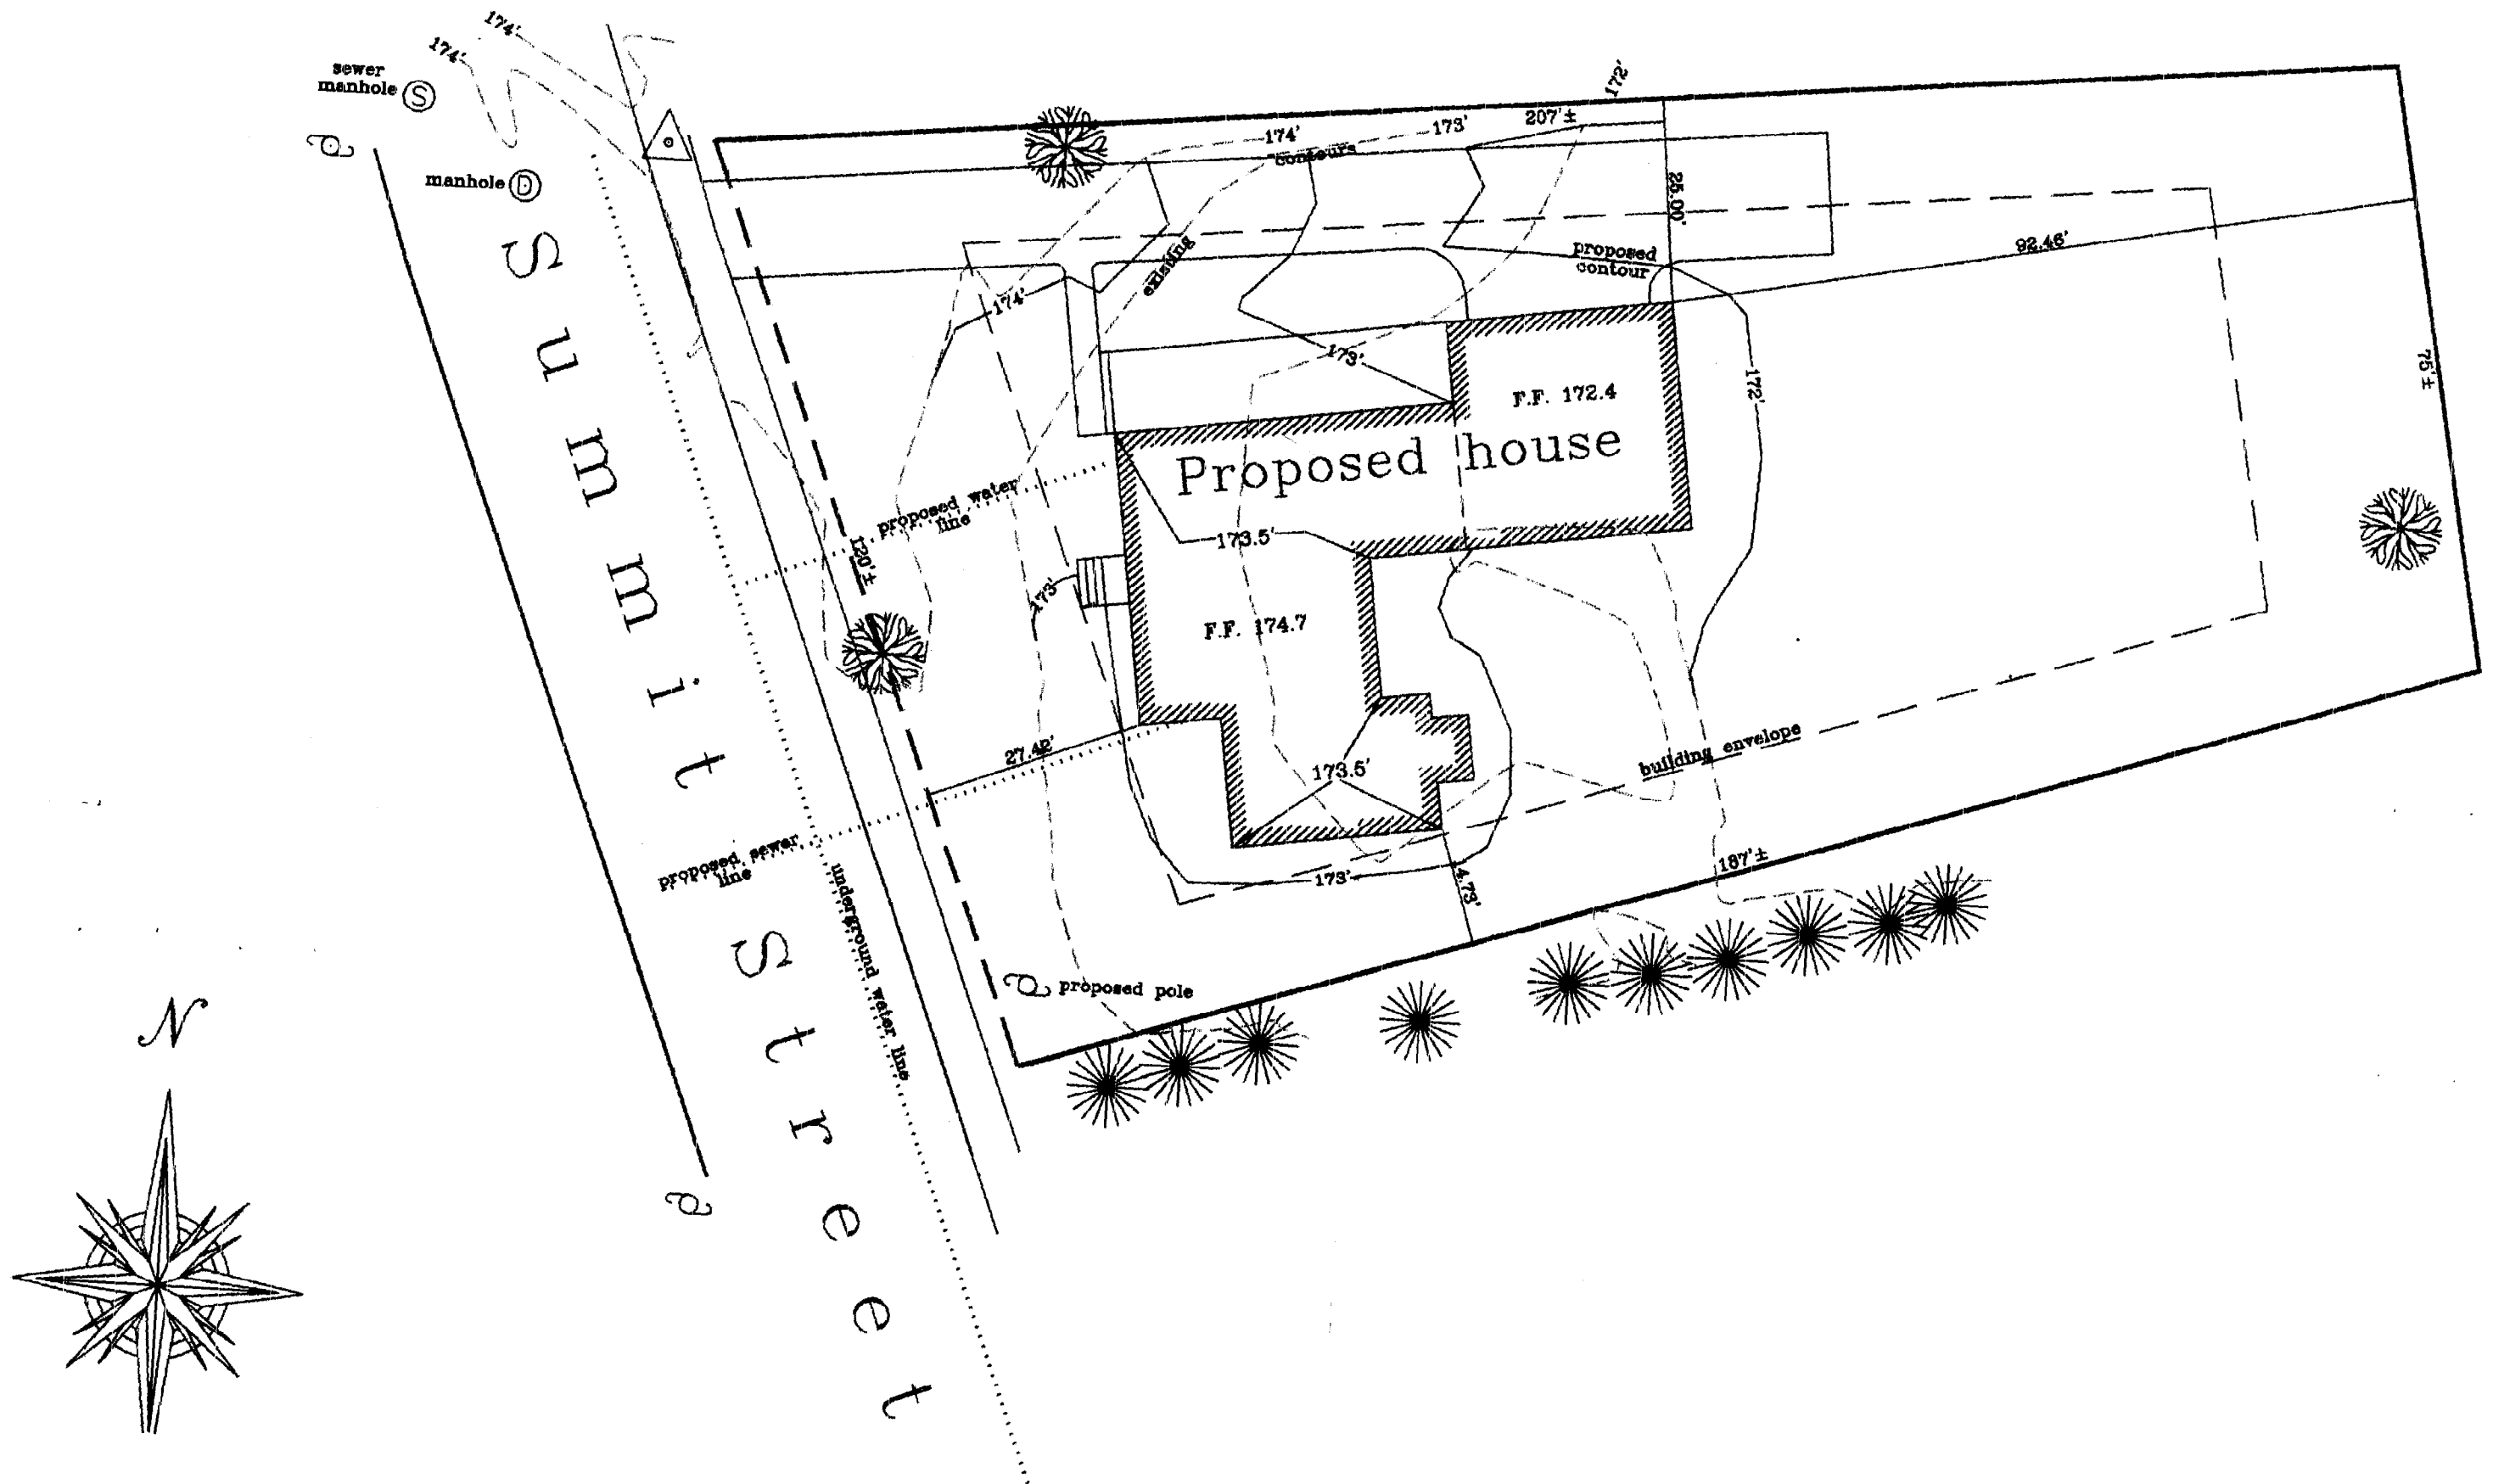



REVISIONS
3-50-99
5-5-99

Spavelwood Designs
Kathryn M. Janset, CPBD
Phone & Fax (207) 623-4587

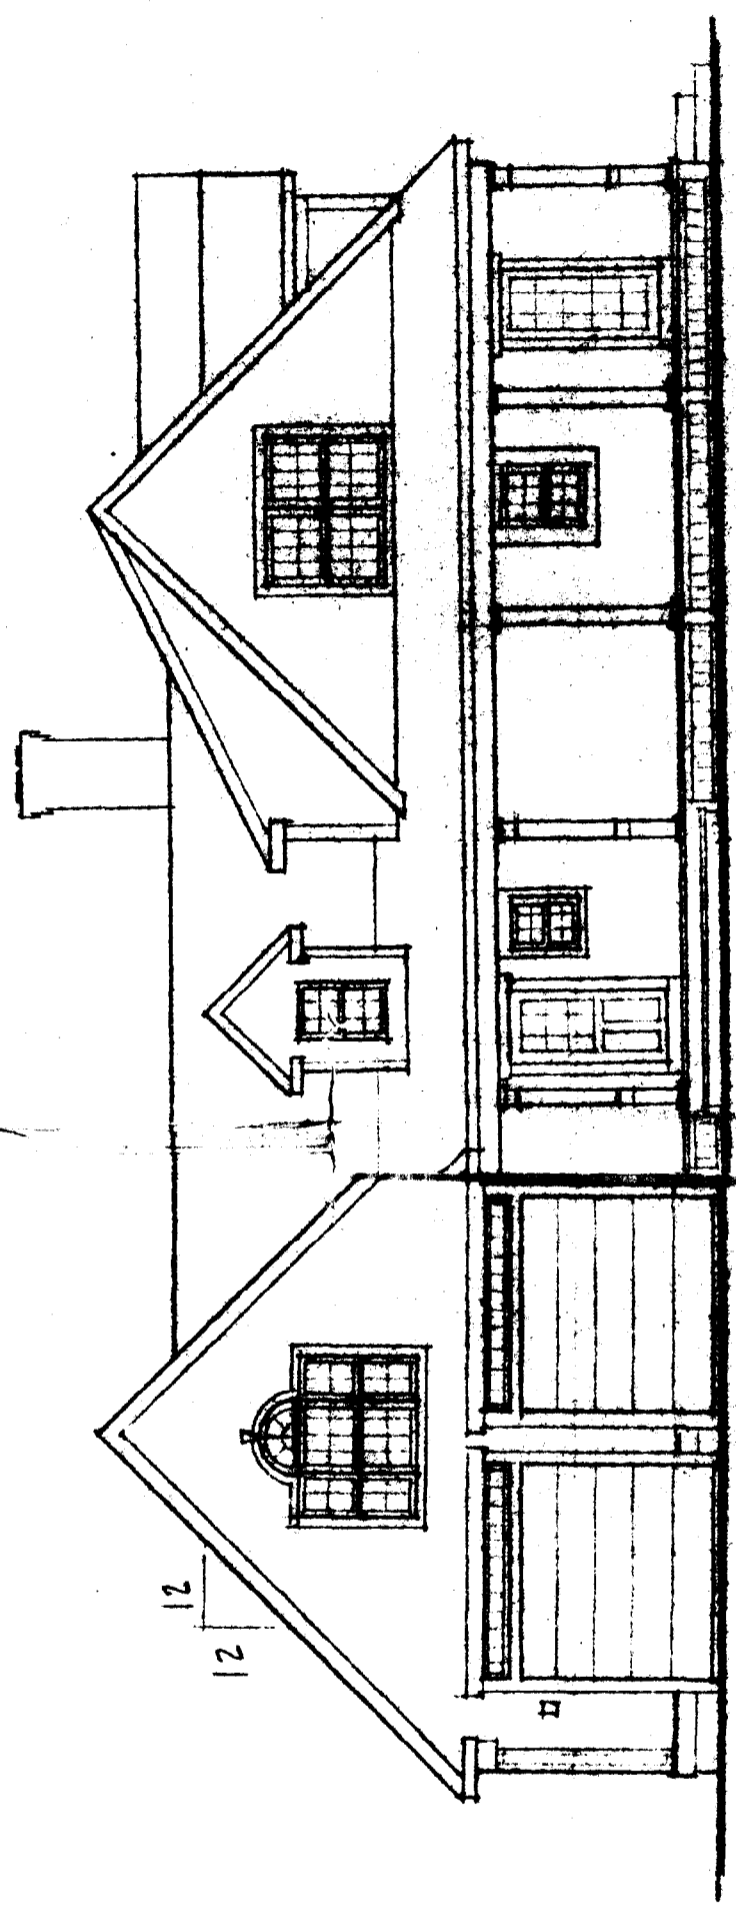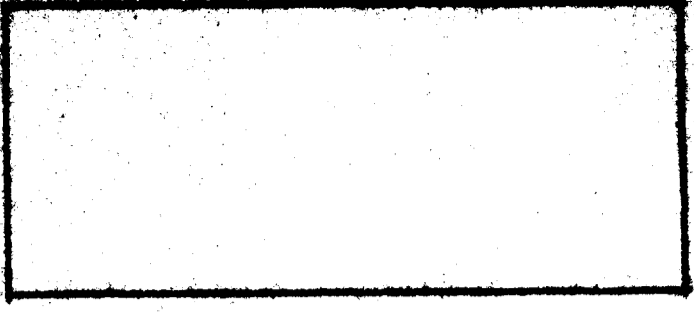


RE ELEVATION
07-18-05

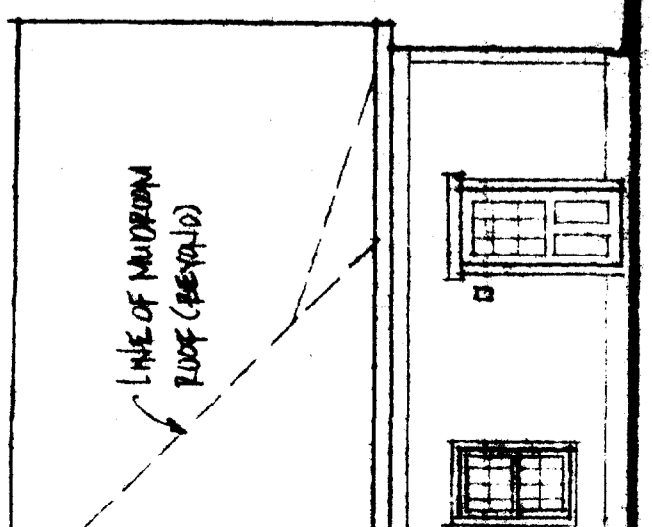

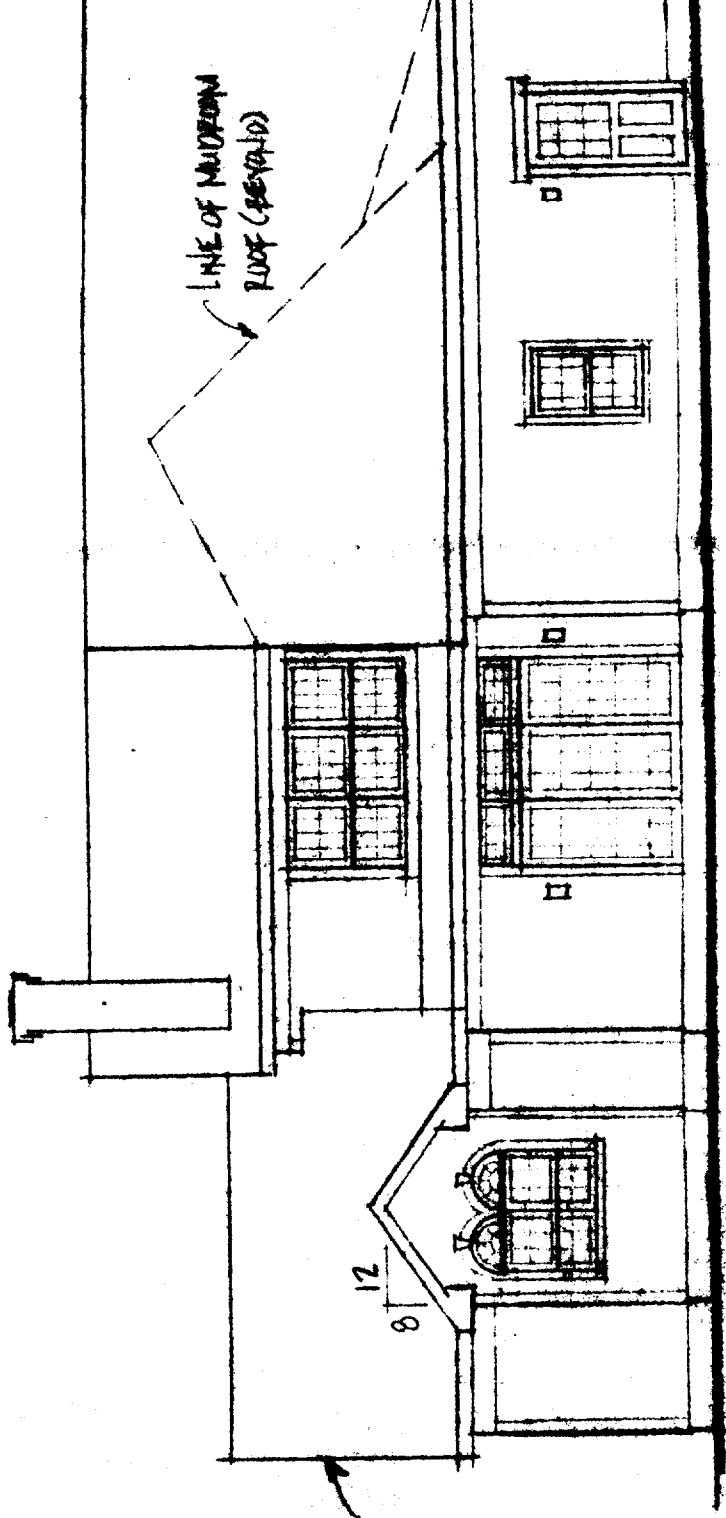


REAR ELEVATION

SCALE: 1/8" = 1'-0"

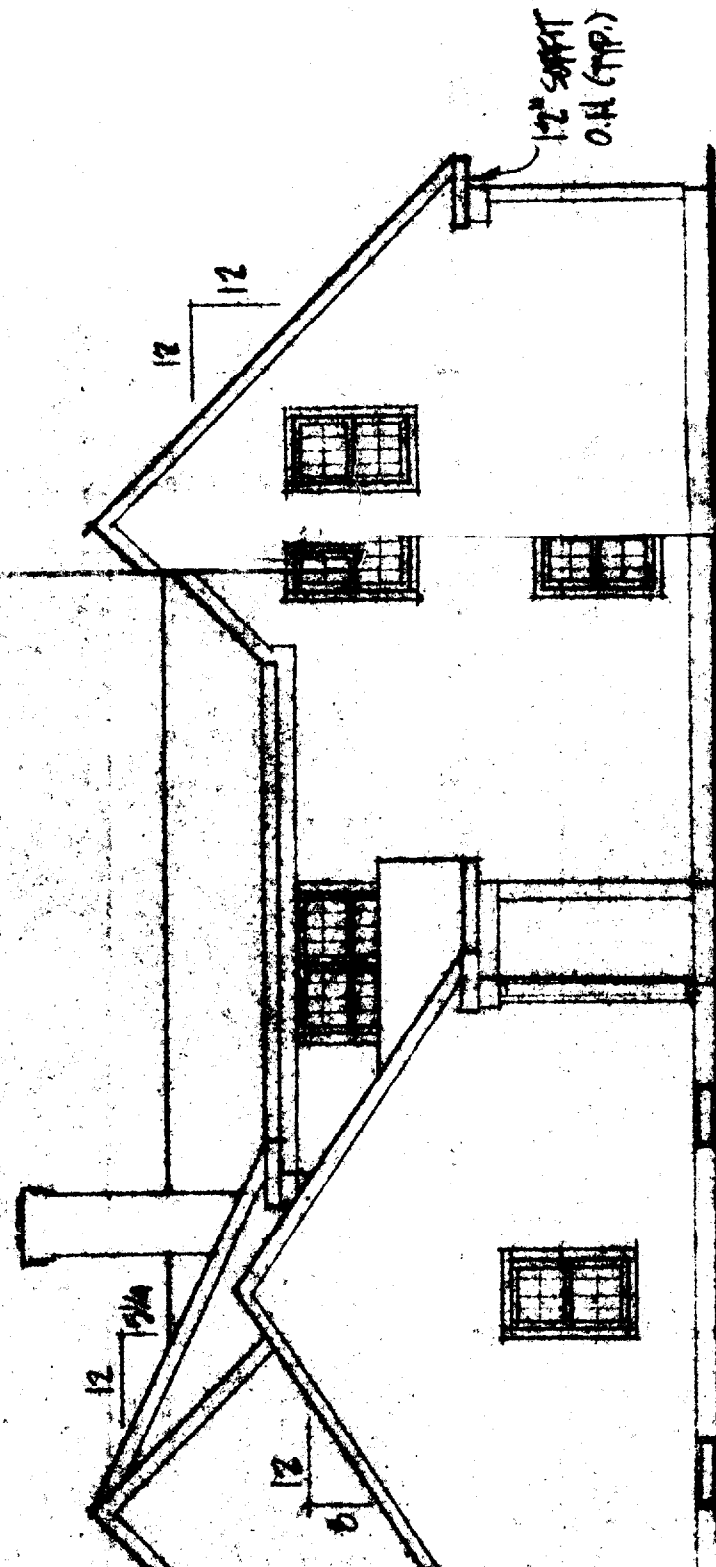

RIGHT ELEVATION

SCALE: 1/8" = 1'-0"

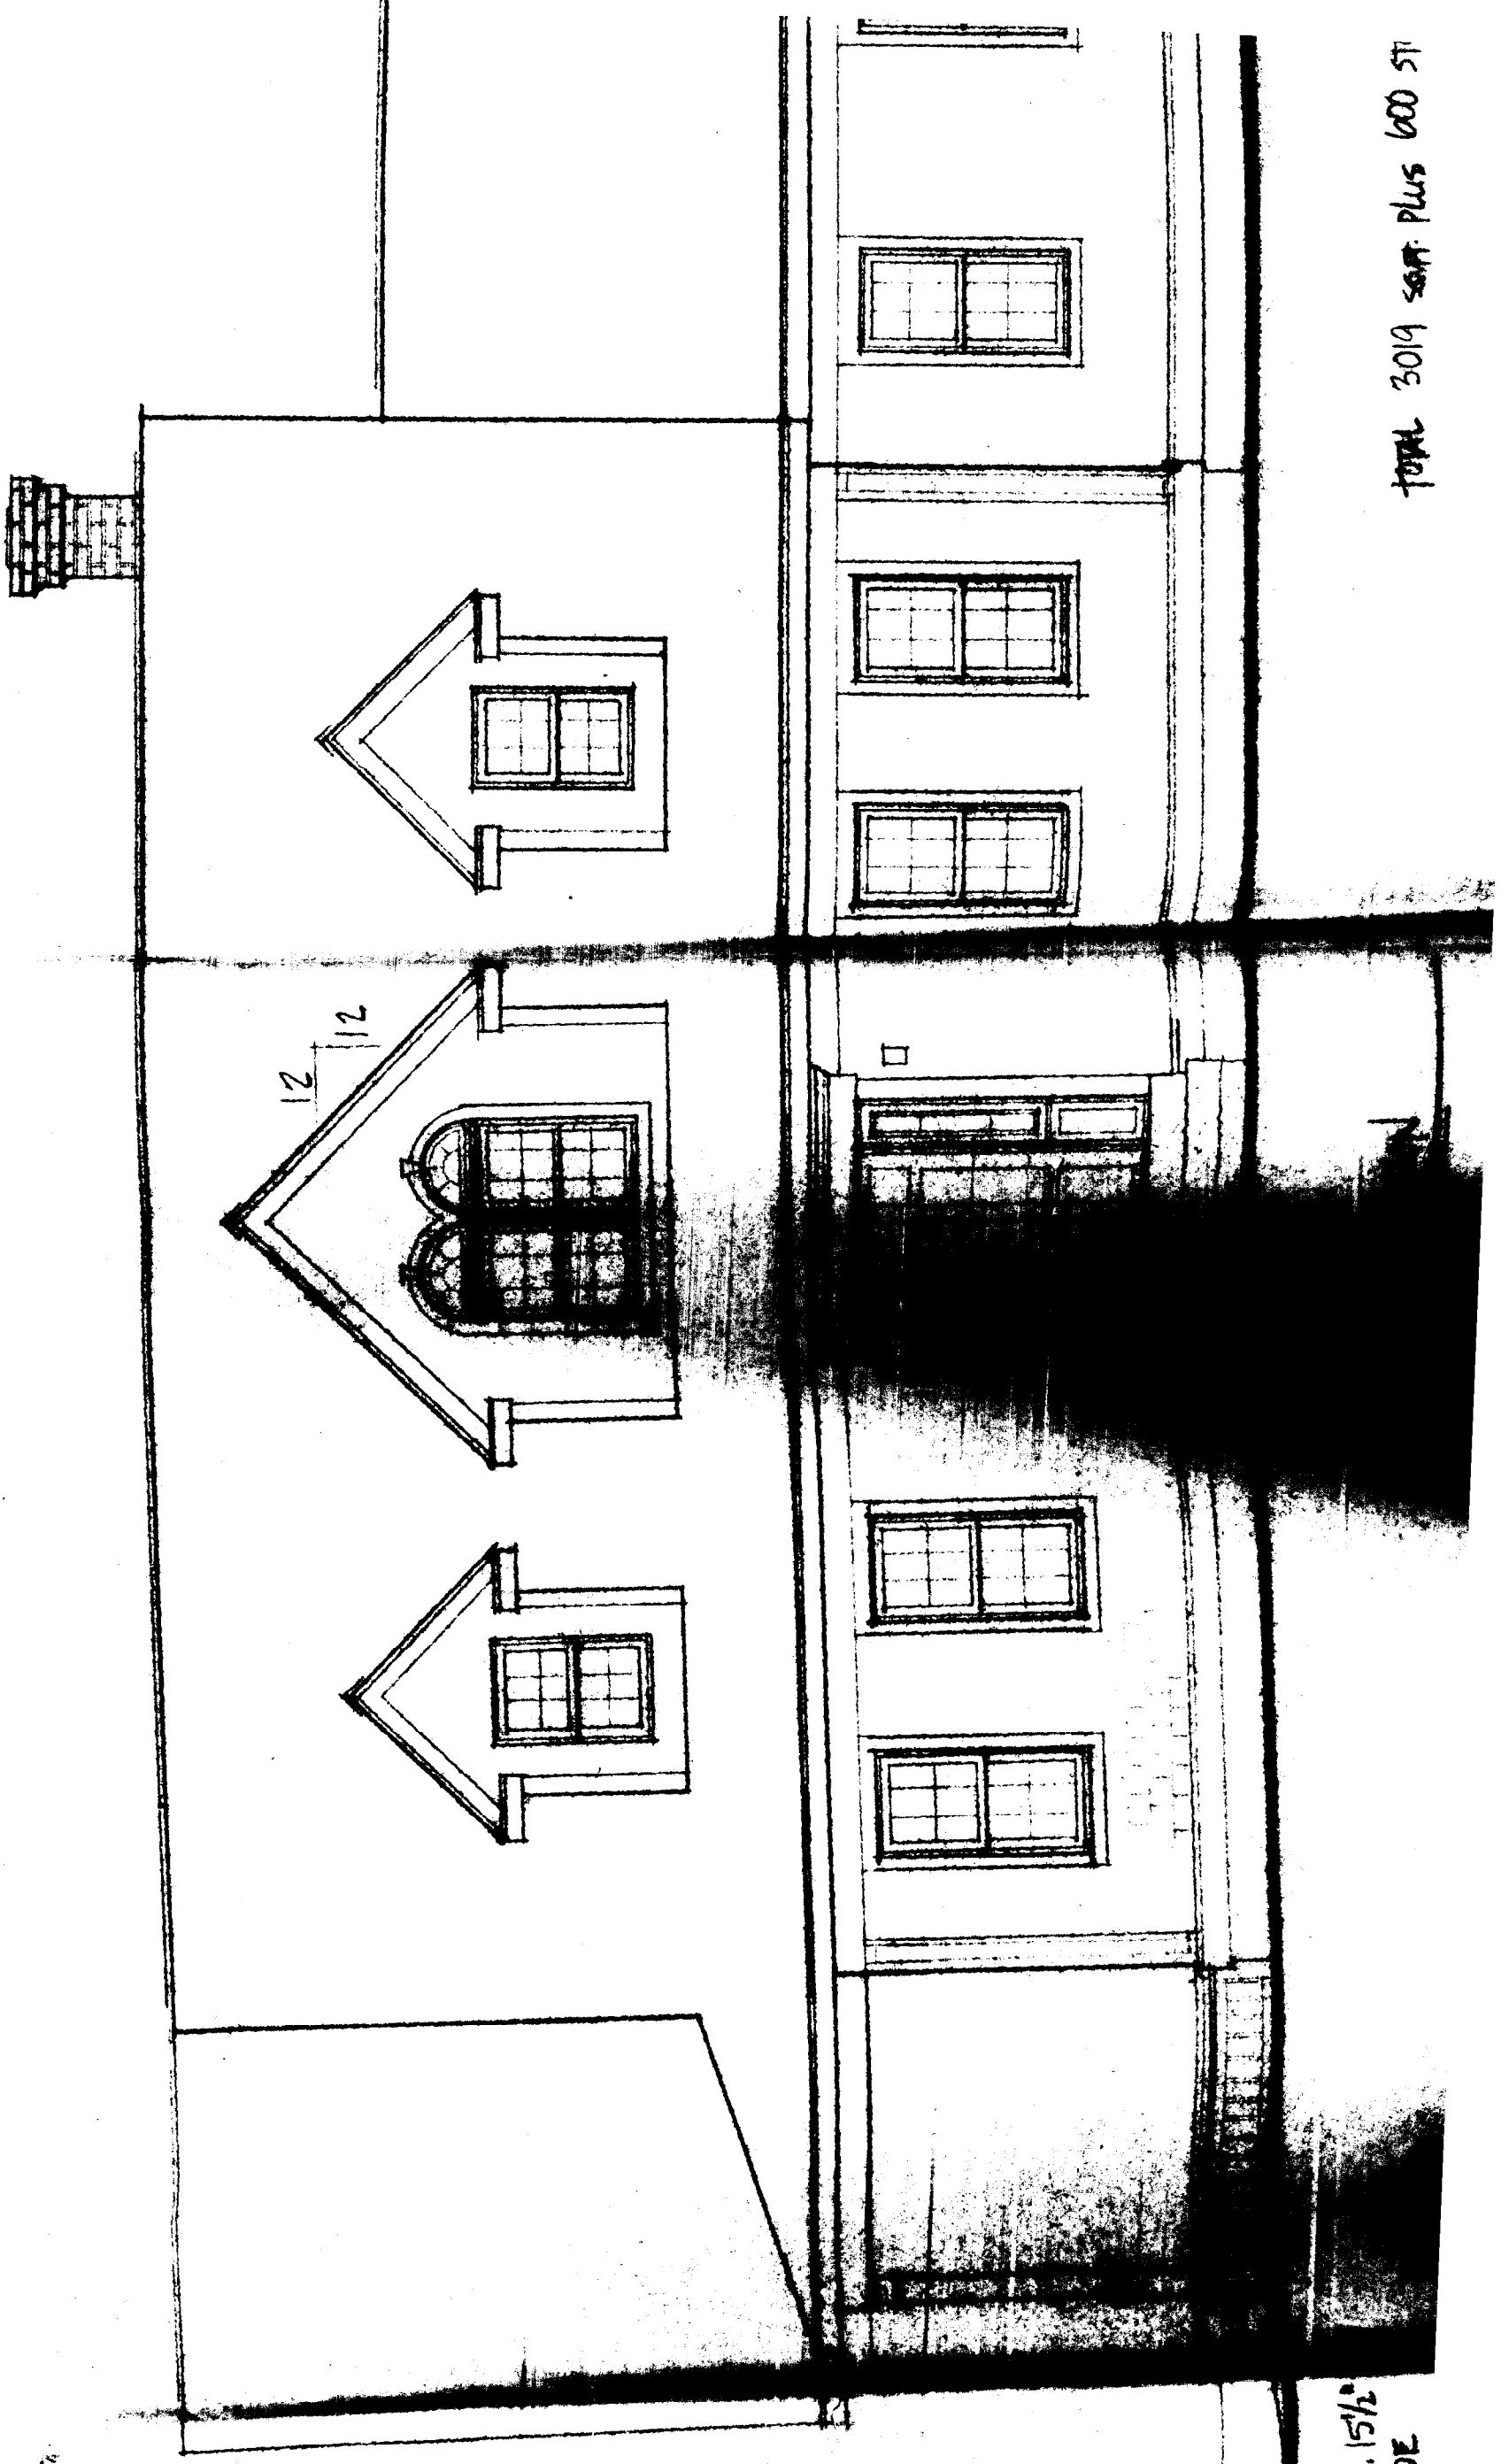

TOTAL 3019 SQFT PLUS 600 STI

PORCH FLOOR MAX. 15 1/2"
ABOVE FIN. GRADE