





1.2 REAR ELEVATION • SCALE: 1/4" = 1'-0"




2.2 FRONT ELEVATION • SCALE: 1/4" = 1'-0"

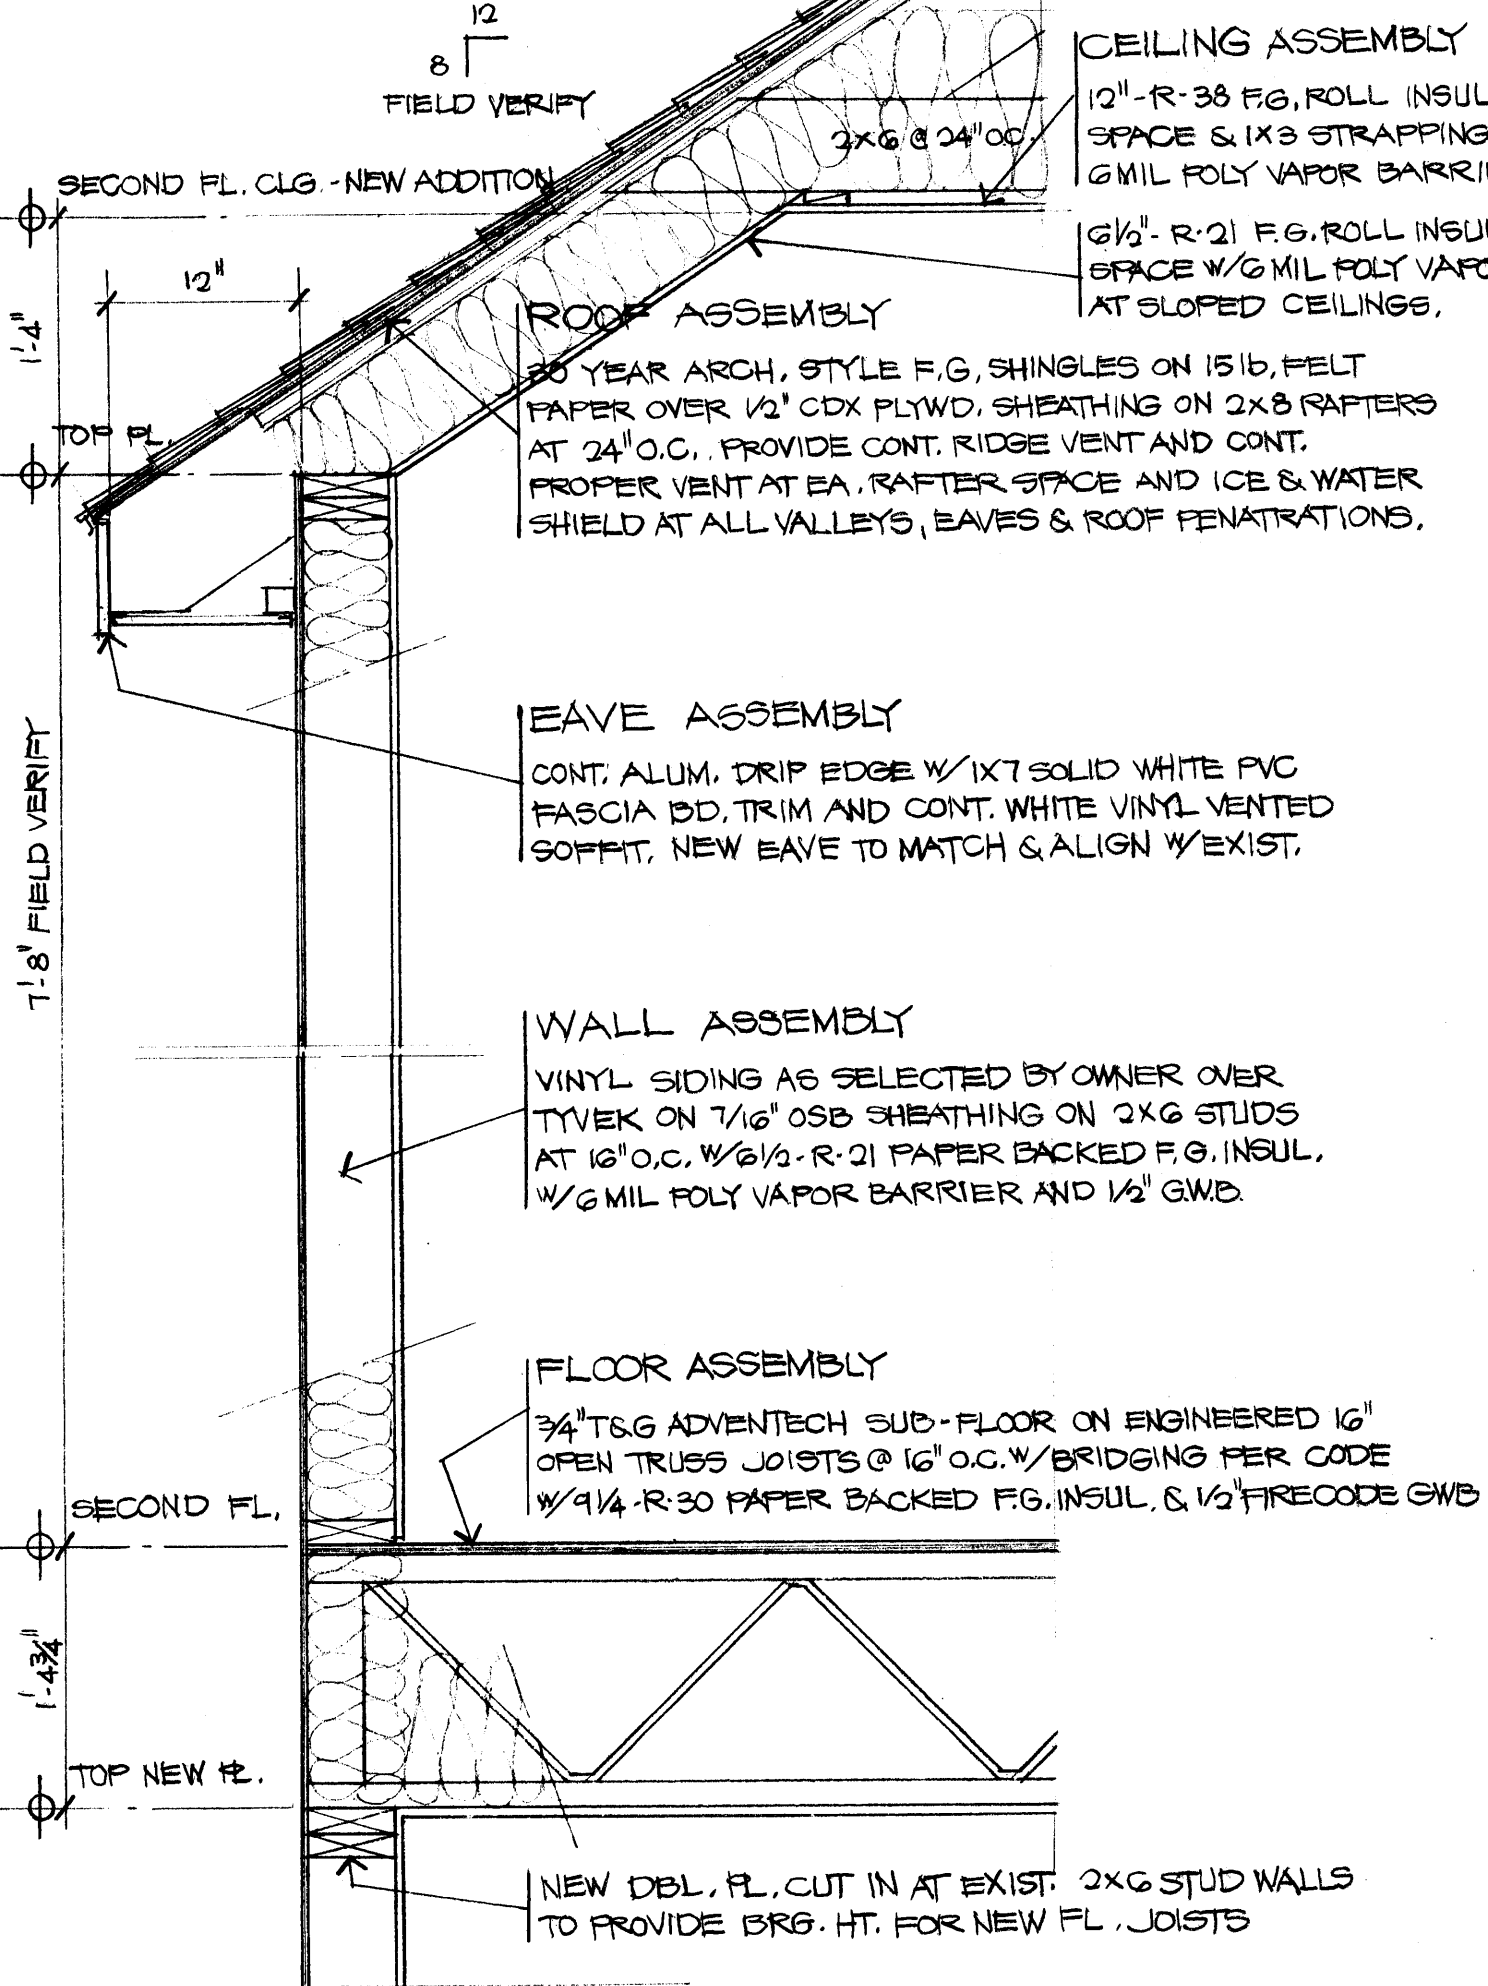

5.2 TYPICAL WALL SECTION • SCALE: 1/2" = 1'-0"

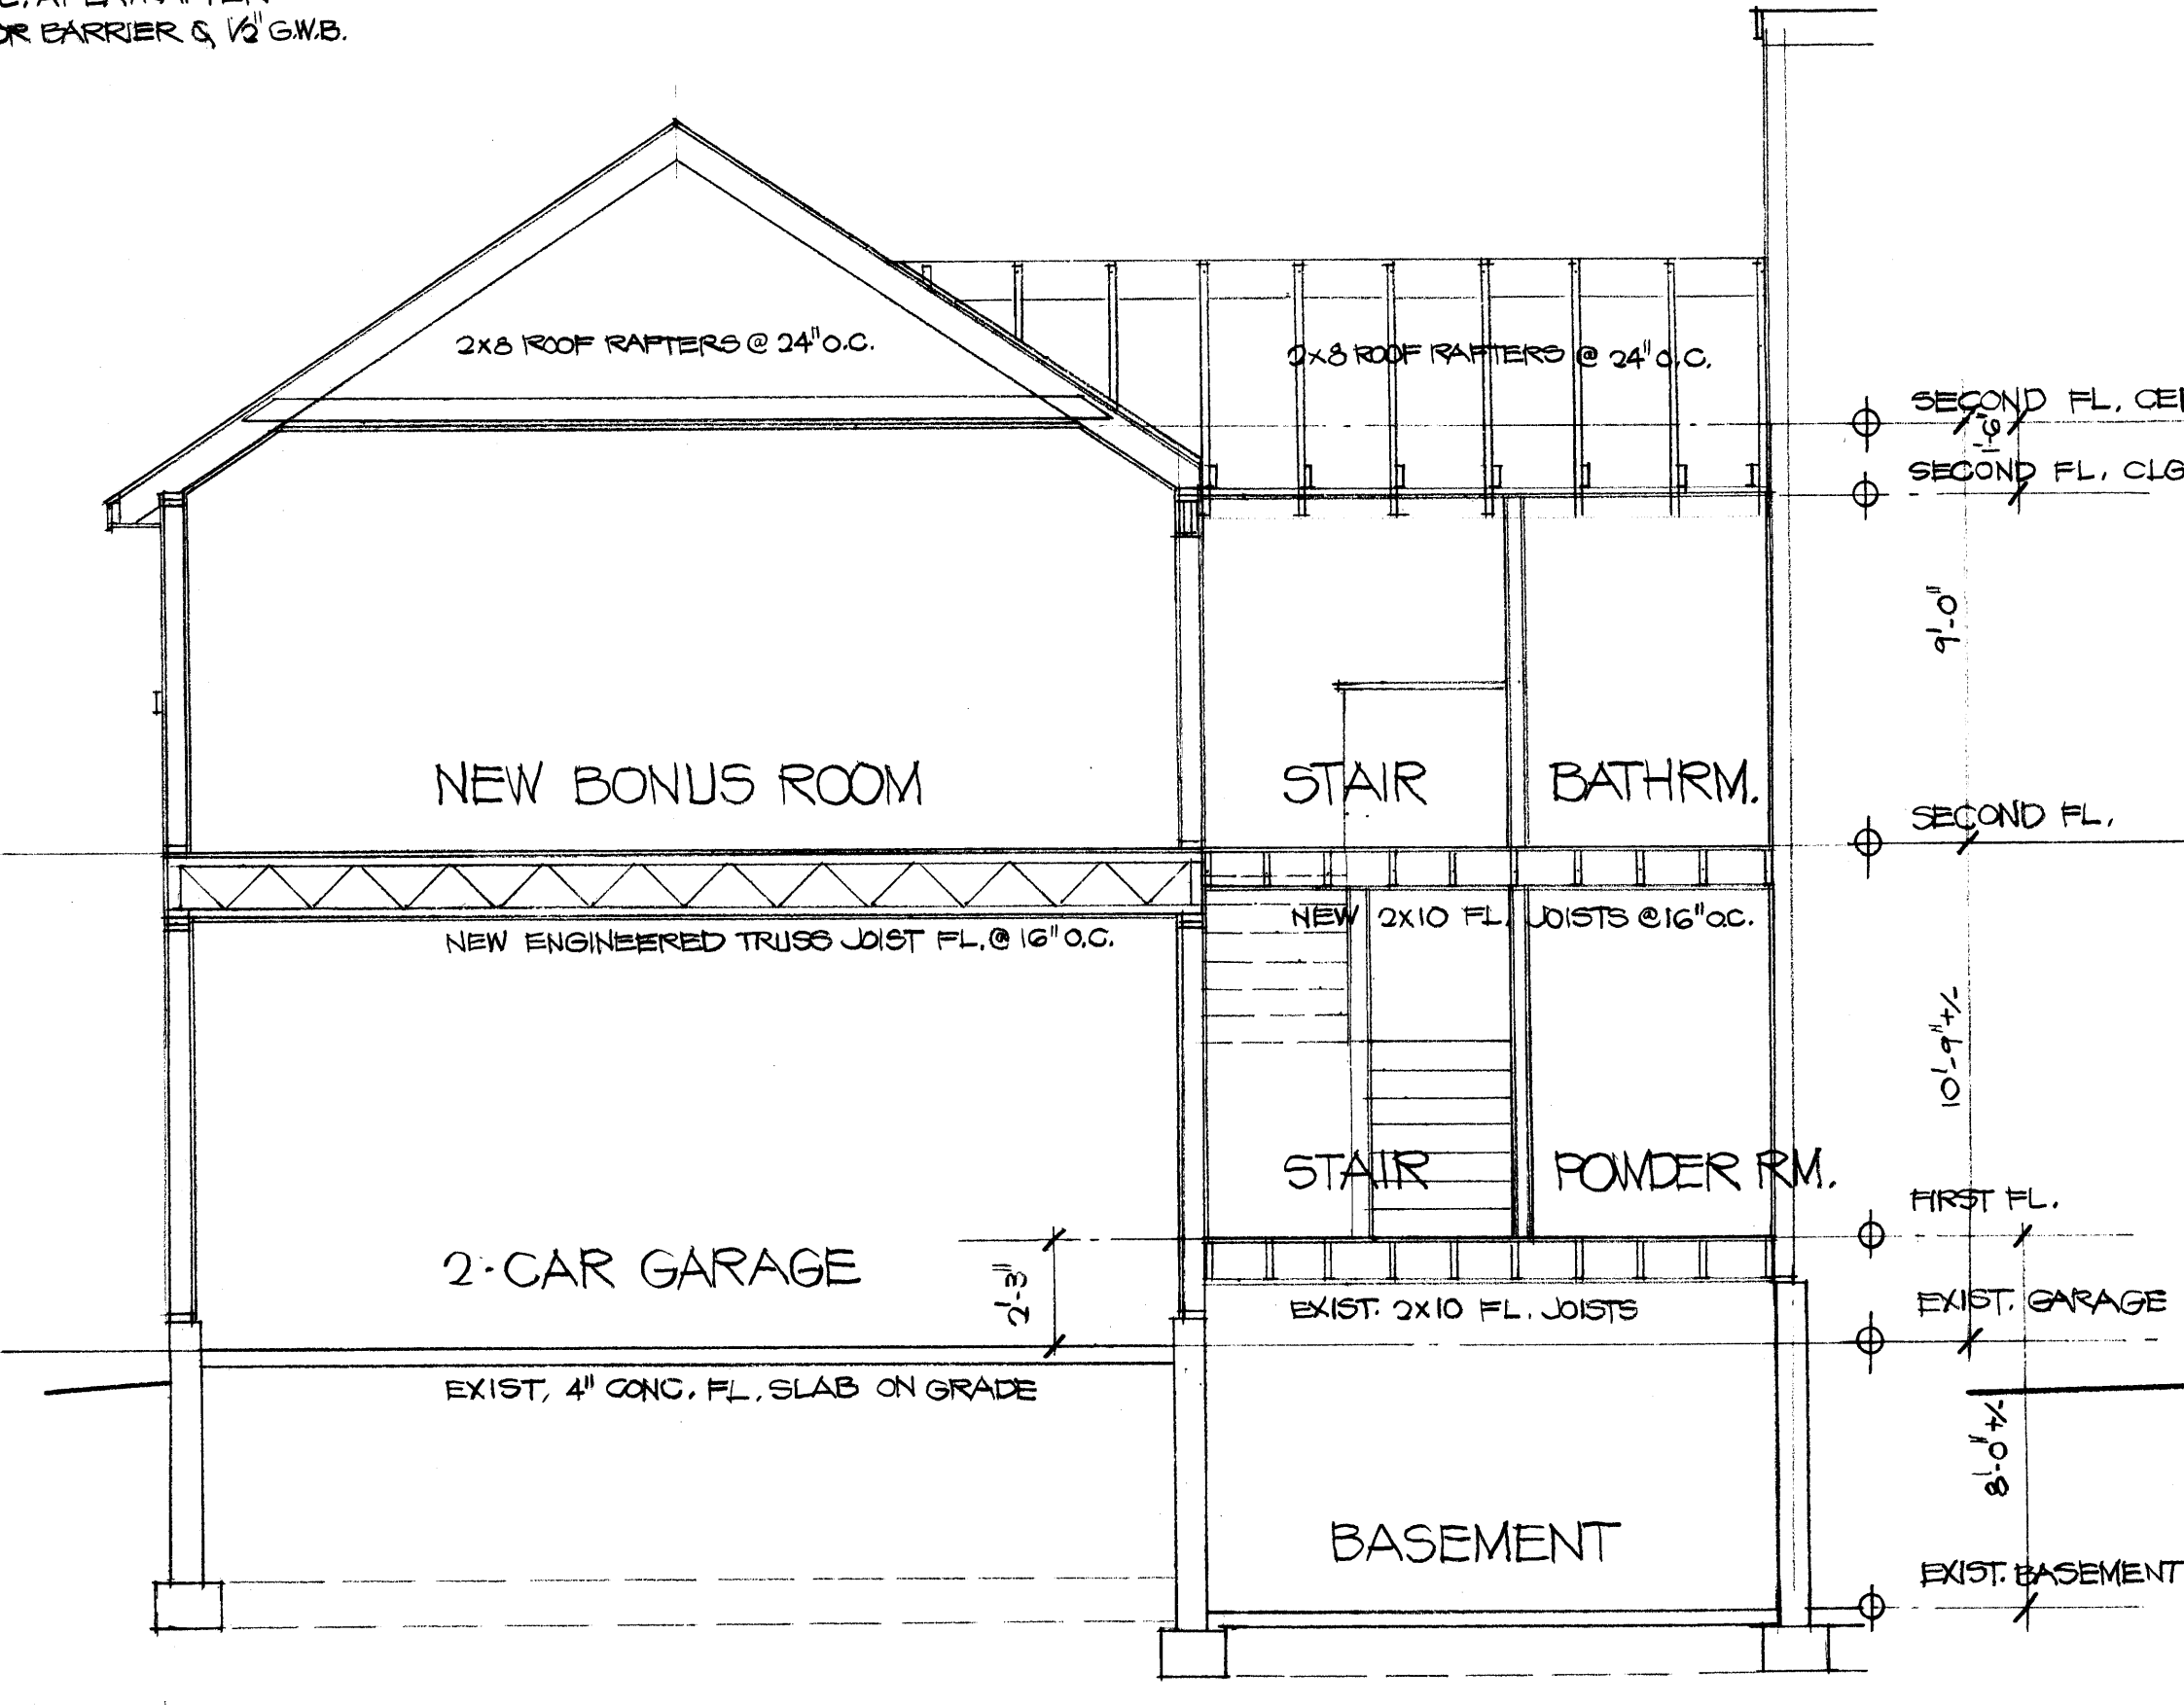

4.2 SECTION THRU NEW SECOND FL. ADDITION • SCALE: 1/4" = 1'-0"

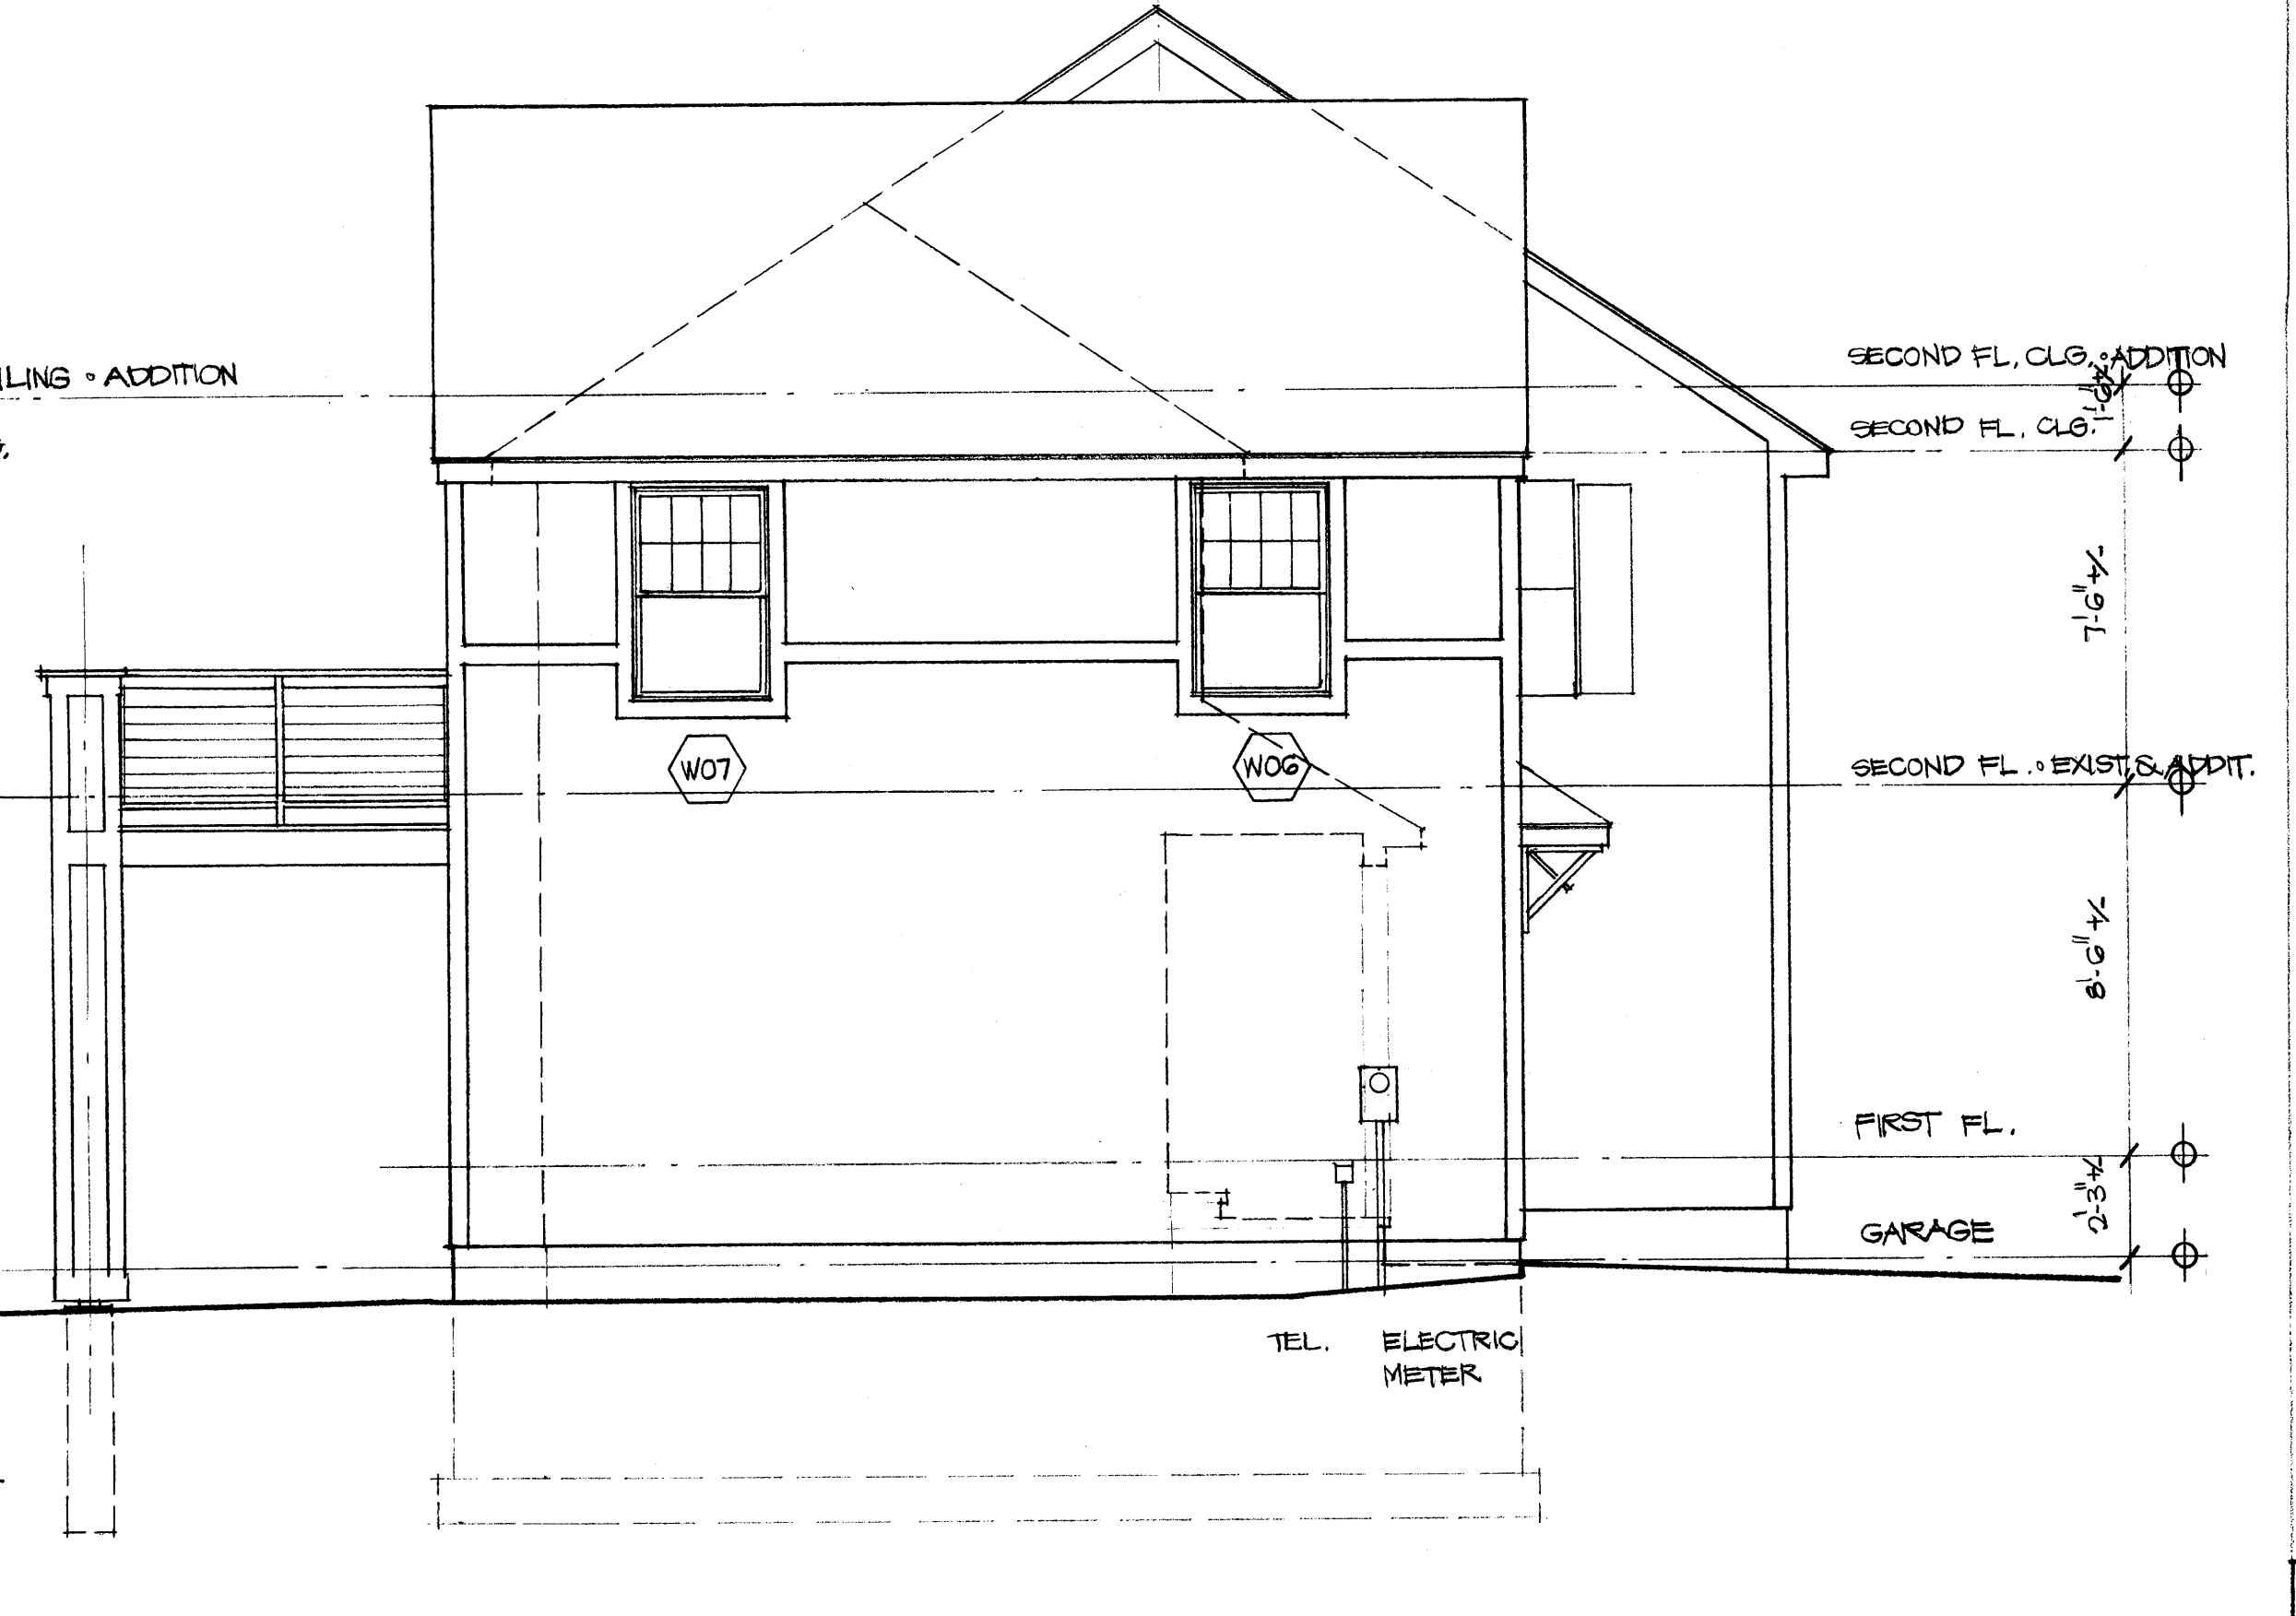

3.2 LEFT SIDE ELEVATION • SCALE: 1/4" = 1'-0"

REVISIONS:  
APRIL 20, 2010

ADDITION / RENOVATION • BONUS ROOM W/ WET BAR  
DAVID & LAURI-ANN MORAN RESIDENCE  
81 DEERWOODS DRIVE • PORTLAND, MAINE 04103 • (207) 678-3214  
MERVYN C. KELLER, ARCHITECT • 244 PINE STREET, SOUTH PORTLAND, MAINE 04106 • (207) 767-5060

DATE: FEB. 22, 2010  
DRAWING NO.: