


EXISTING FLOOR PLAN

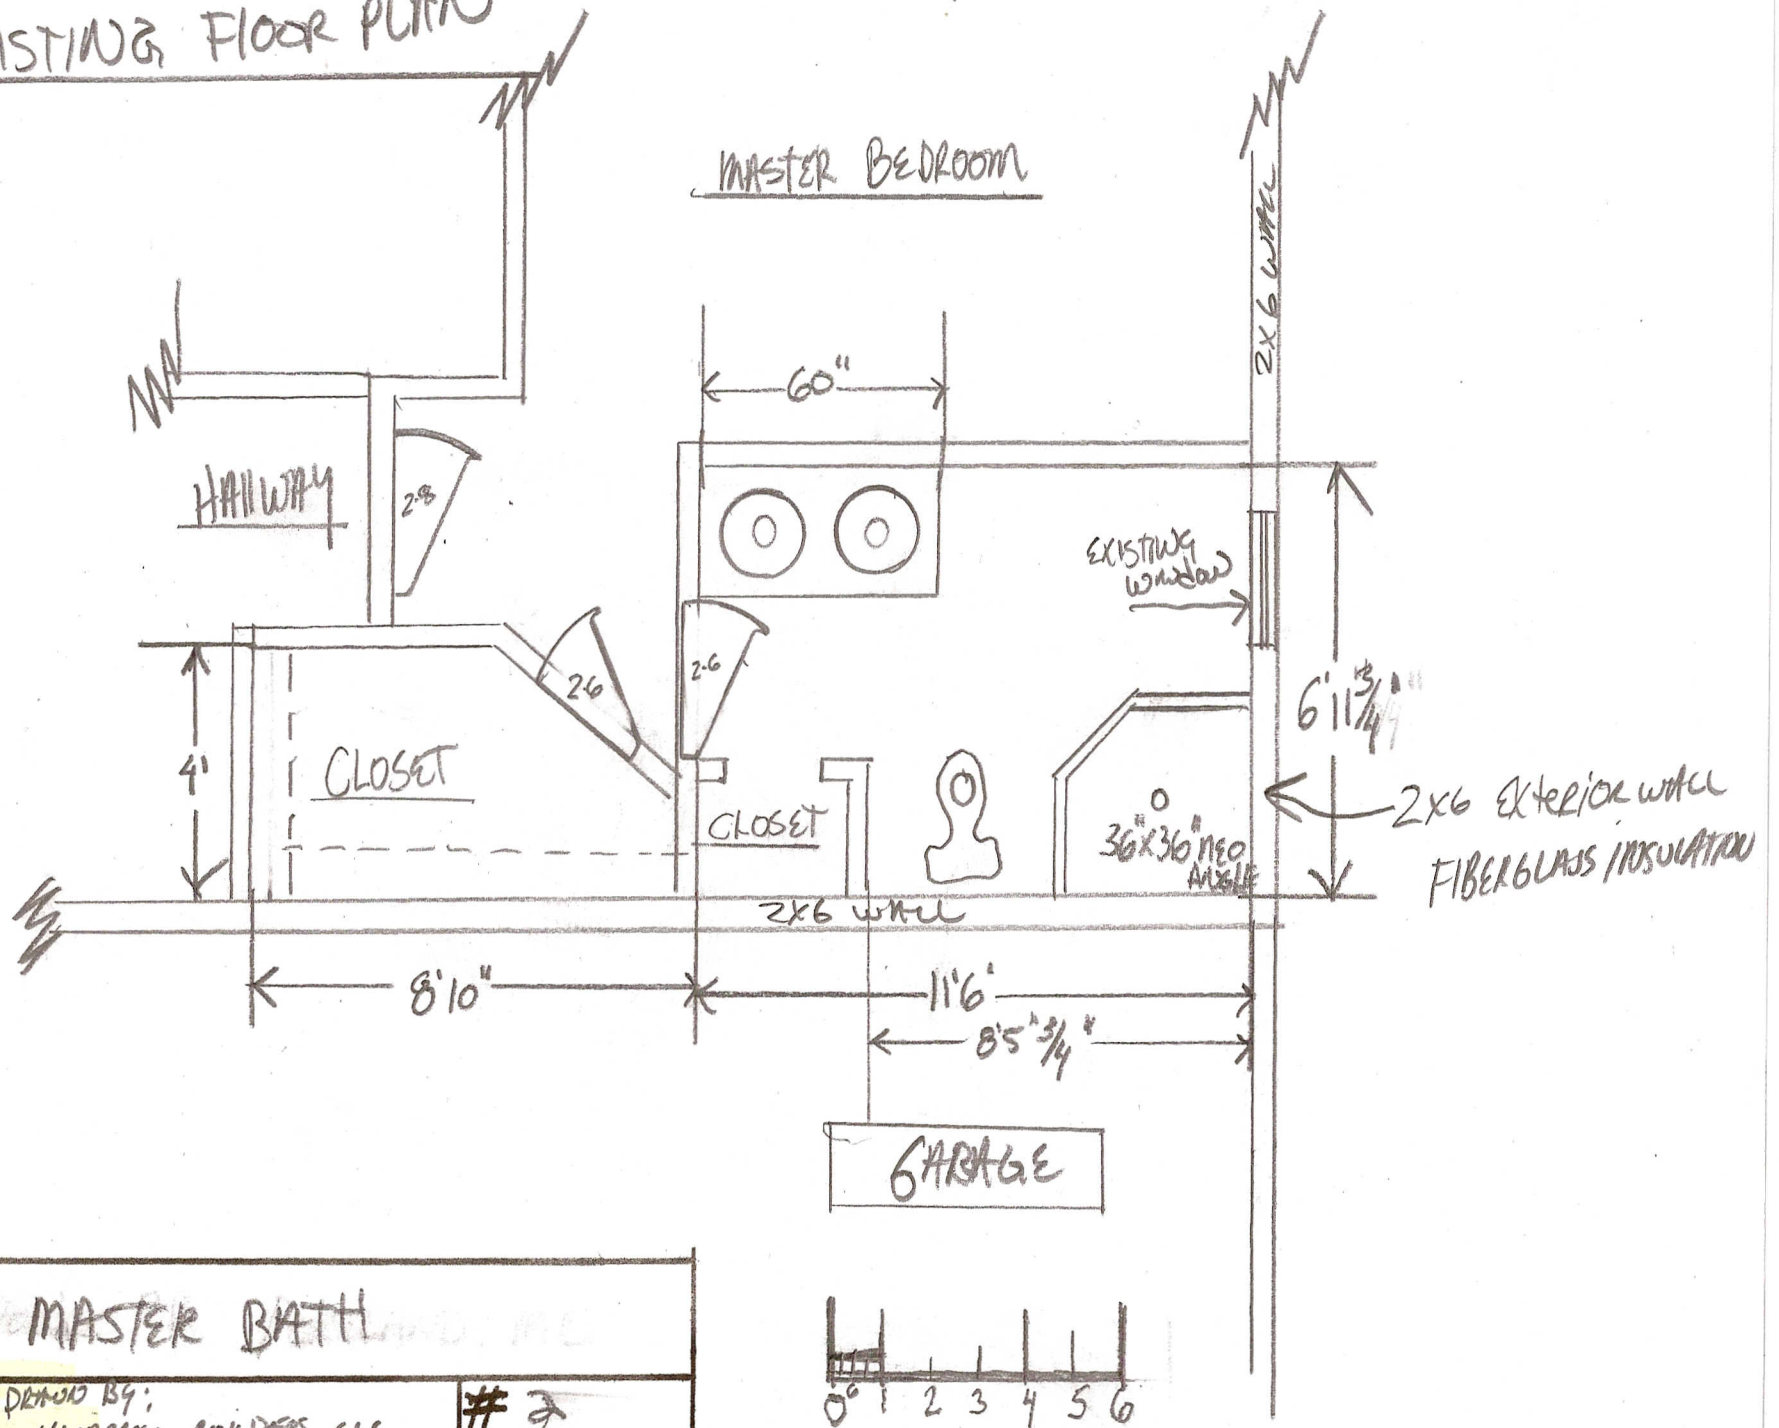

LAFFERTY MASTER BATH

SCALE: 1/4" = 1'


DRAWN BY:
N. VARNEY BUILDERS LLC

2

DATE: 12/28/13

54 Deep Wood RD
PORTLAND, ME

NOTES:
EXISTING BATH FLOOR PLAN

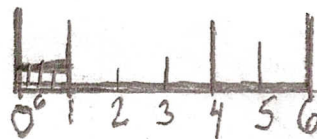

VARNEY BUILDERS

"All your carpentry needs"



Nick Varney
207-650-1770

VARNEYBUILDERS@YAHOO.COM

Free Estimates
Fully Insured

Frame To Finish
New Construction and Renovations