


PROPOSED FLOOR PLAN

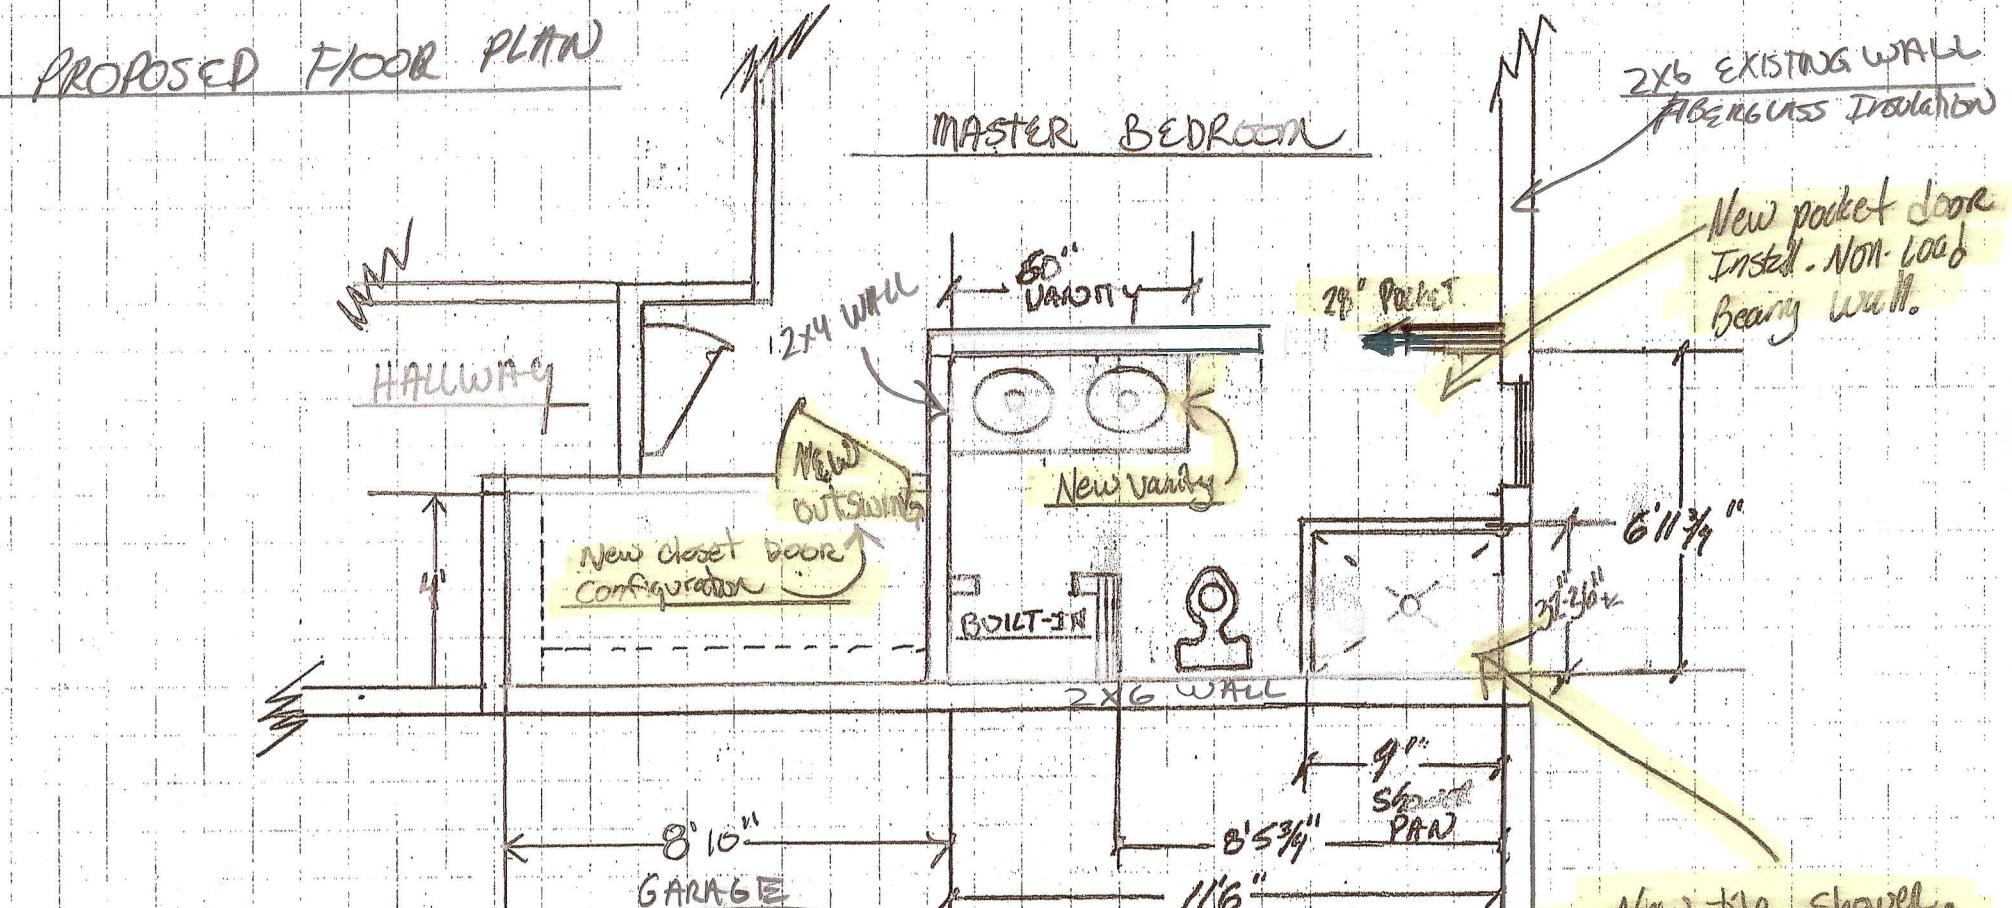

LAFFERTY MASTER BATH

DRAFT: 10/01/13

54 Deep Woods DR DRAWN BY:
PORTLAND, OR E N.Varney Builders LLC

REVISION #2 • PROPOSED IMPROVEMENT

SCALE: $\frac{1}{4}$ " = 1'

Dimension #2

SCALE =

$\frac{1}{4}$ " = 1'

**VARNEY
BUILDERS**

"All your carpentry needs"

Nick Varney
207-650-1770
VARNEYBUILDERS@YAHOO.COM

Free Estimates
Fully Insured

Frame To Finish
New Construction and Renovations

