

THESE PLANS AND SPECIFICATIONS HAVE NOT BEEN PREPARED BY A REGISTERED ARCHITECT OR ENGINEER. JACK SPRAGUE IS NOT ENGAGED IN THE PRACTICE OF ARCHITECTURE OR ENGINEERING, NOR DOES HE HOLD HIMSELF OUT AS SUCH. THESE PLANS ARE PROVIDED AS A SERVICE, AND IN NO WAY CONSTITUTE A GUARANTEE TO THE SOLENESS AND SUITABILITY OF THE INFORMATION PROVIDED. ALL DIMENSIONS AND SPECIFICATIONS TO BE REVIEWED FOR ACCURACY AND STRUCTURAL INTEGRITY BY A REGISTERED ARCHITECT OR ENGINEER AND CONTRACTOR'S ACTUAL CONSTRUCTION.




FRONT ELEVATION
SCALE: 1/4" = 1'-0"



LEFT ELEVATION
SCALE: 1/4" = 1'-0"

*Flashing - sec. 1406.3.10
Roofing - sec. 1505.0*

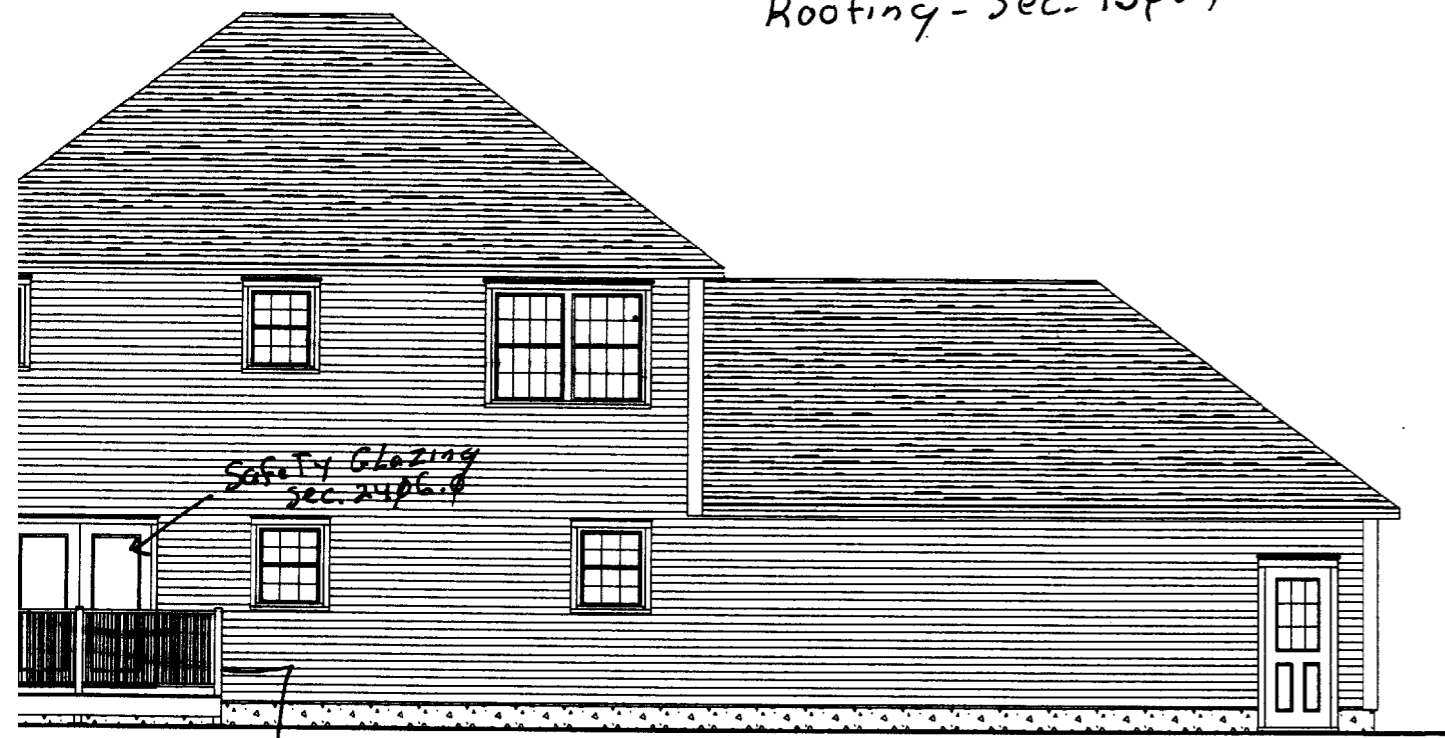

*Guandrails
sec. 1921.0*

REAR ELEVATION
SCALE: 1/4" = 1'-0"



RIGHT ELEVATION
SCALE: 1/4" = 1'-0"

PROJECT FOR:
L. E. LYDON CONST. INC.


CONTRACTOR:
L. E. LYDON CONST. INC.

DRAWN BY:
JACK SPRAGUE
CAPE ELIZABETH, ME
PH. 761-8064


REPRODUCTION OR REUSE OF THIS DOCUMENT WITHOUT WRITTEN PERMISSION FROM JACK SPRAGUE IS PROHIBITED

REVISIONS

DATE:	8-31-2001
SCALE:	AS NOTED
DRAWN:	J.E.S.
FILE:	
SHEET:	1 OF 3

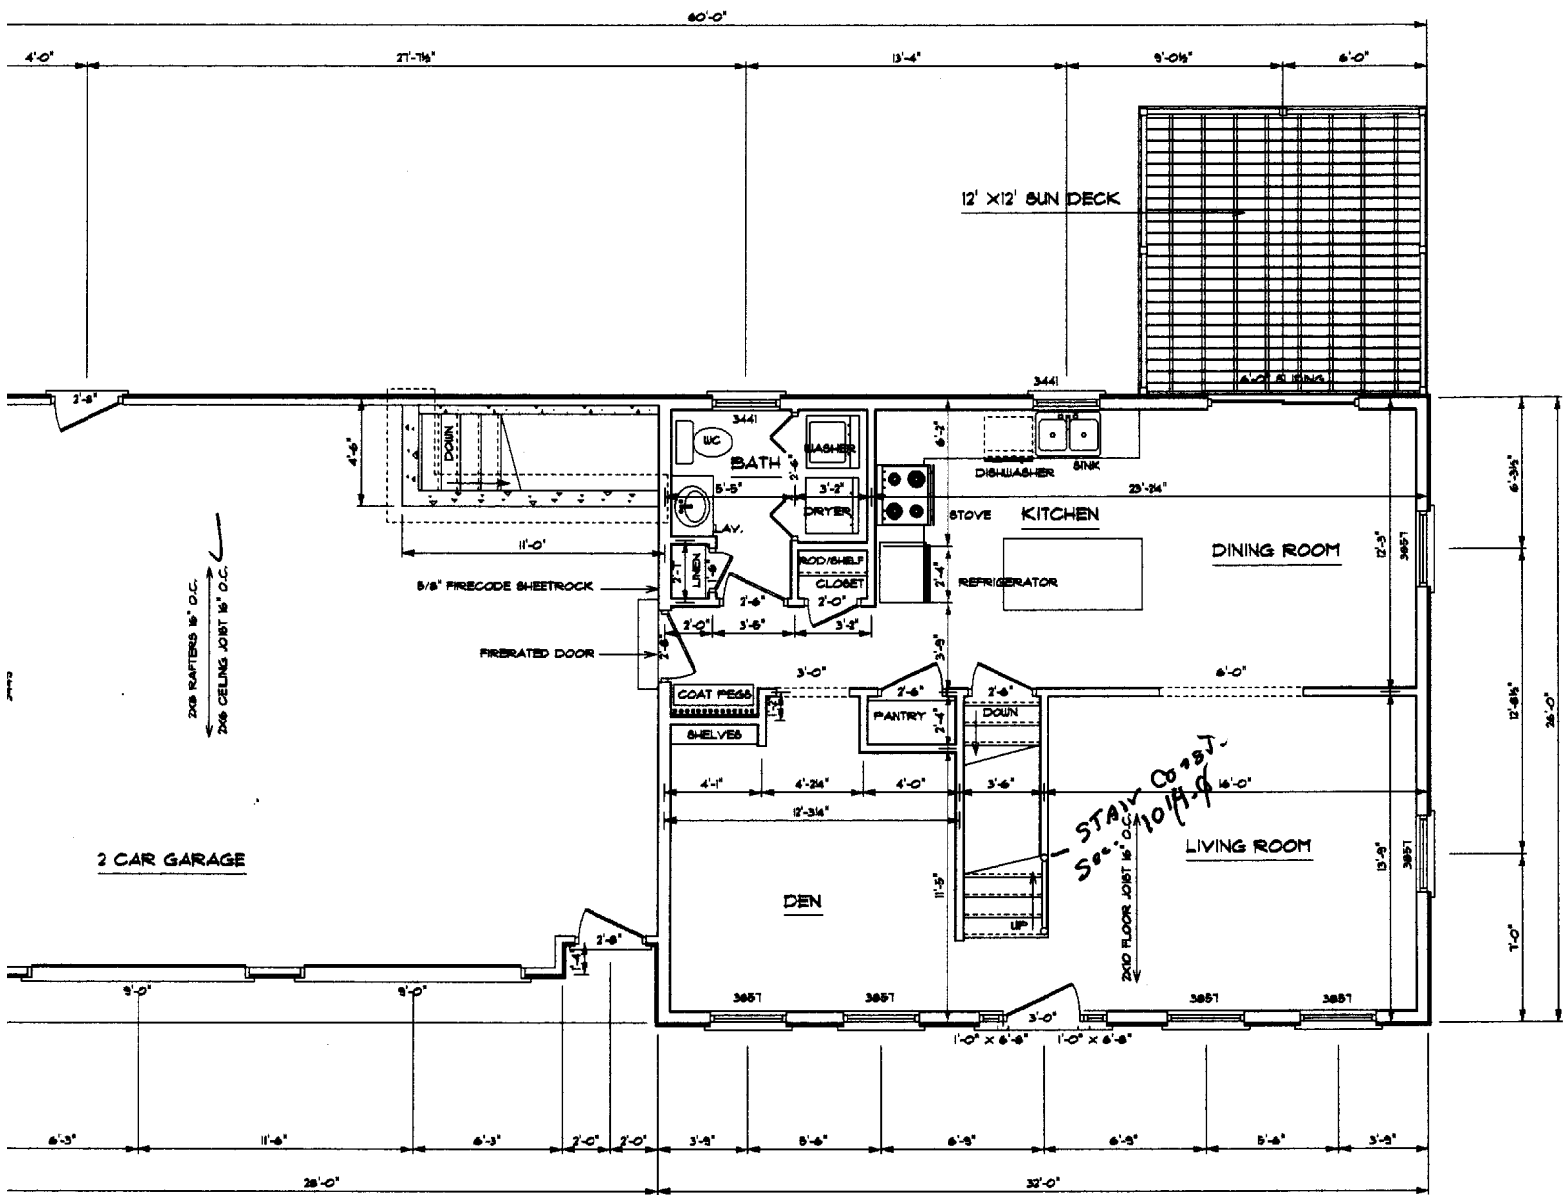

1ST FLOOR PLAN
SCALE: 1/4" = 1'-0"

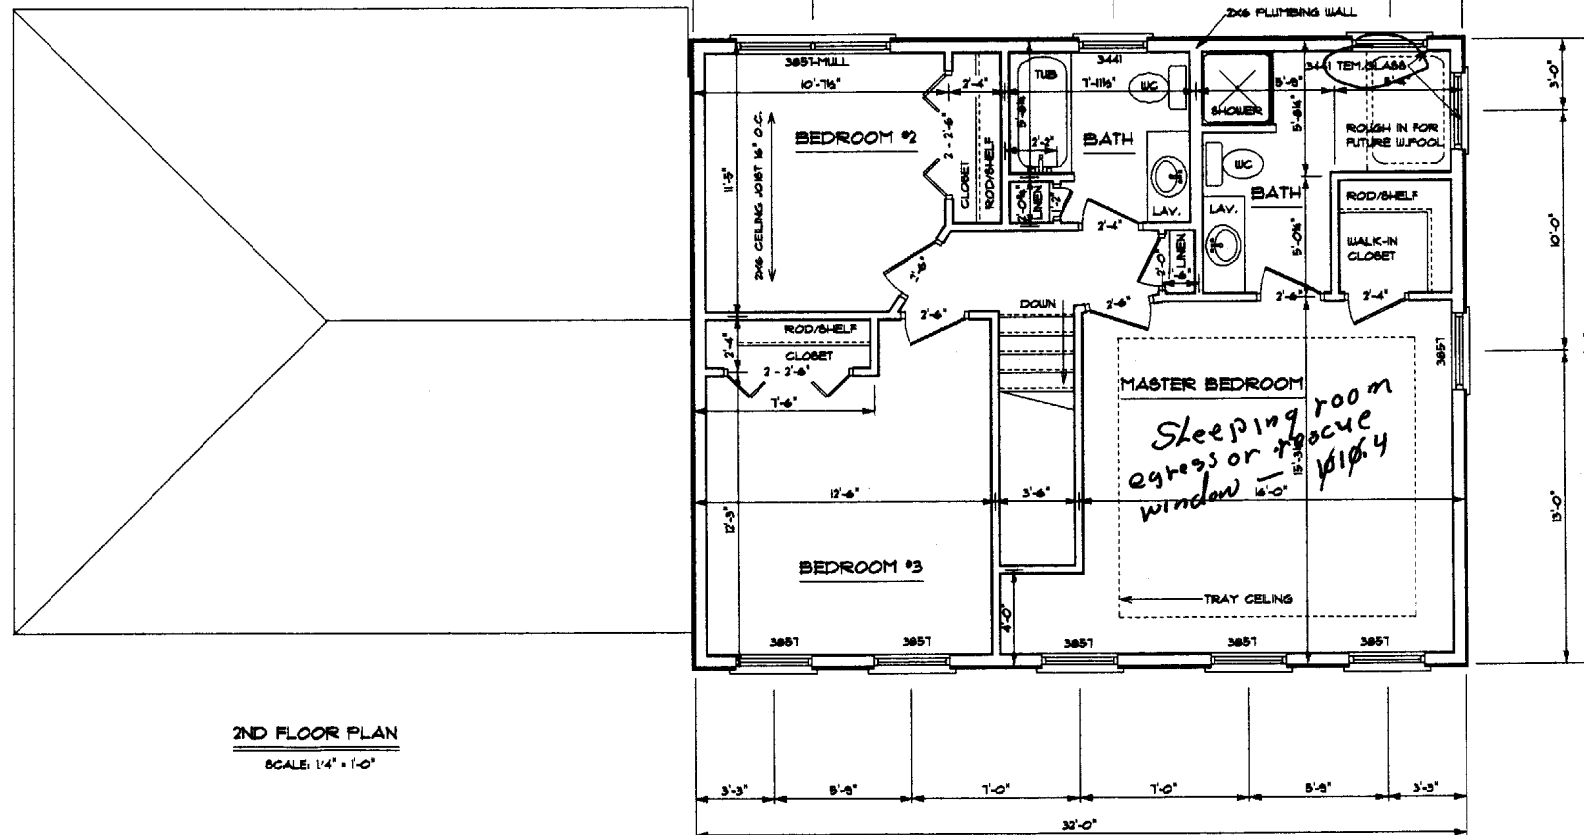

2ND FLOOR PLAN
SCALE: 1/4" = 1'-0"

THESE PLANS AND SPECIFICATIONS HAVE NOT BEEN PREPARED BY A REGISTERED ARCHITECT OR ENGINEER. JACK SPRAGUE IS NOT ENGAGED IN THE PRACTICE OF ARCHITECTURE OR ENGINEERING, NOR DOES HE HOLD HIMSELF OUT AS SUCH. THESE PLANS ARE PROVIDED AS A SERVICE, AND IN NO WAY CONSTITUTE A GUARANTEE TO THE SOUNDNESS AND BUTABILITY OF THE INFORMATION PROVIDED. ALL DIMENSIONS AND SPECIFICATIONS TO BE REVIEWED FOR ACCURACY AND STRUCTURAL INTEGRITY BY A REGISTERED ARCHITECT OR ENGINEER AND CONTRACTOR BEFORE ACTUAL CONSTRUCTION.

PROJECT FOR:
L. E. LYDON CONST. INC.


CONTRACTOR:
L. E. LYDON CONST. INC.

DRAWN BY
**JACK SPRAGUE
CAPE ELIZABETH, ME.
PH. 761-8064**


REPRODUCTION OR RELEASE OF THIS DOCUMENT WITHOUT WRITTEN PERMISSION FROM JACK SPRAGUE IS PROHIBITED

REVISIONS


DATE: 8-31-2001
SCALE: AS NOTED
DRAWN: J.E.S.
FILE:
SHEET: 2 OF 3

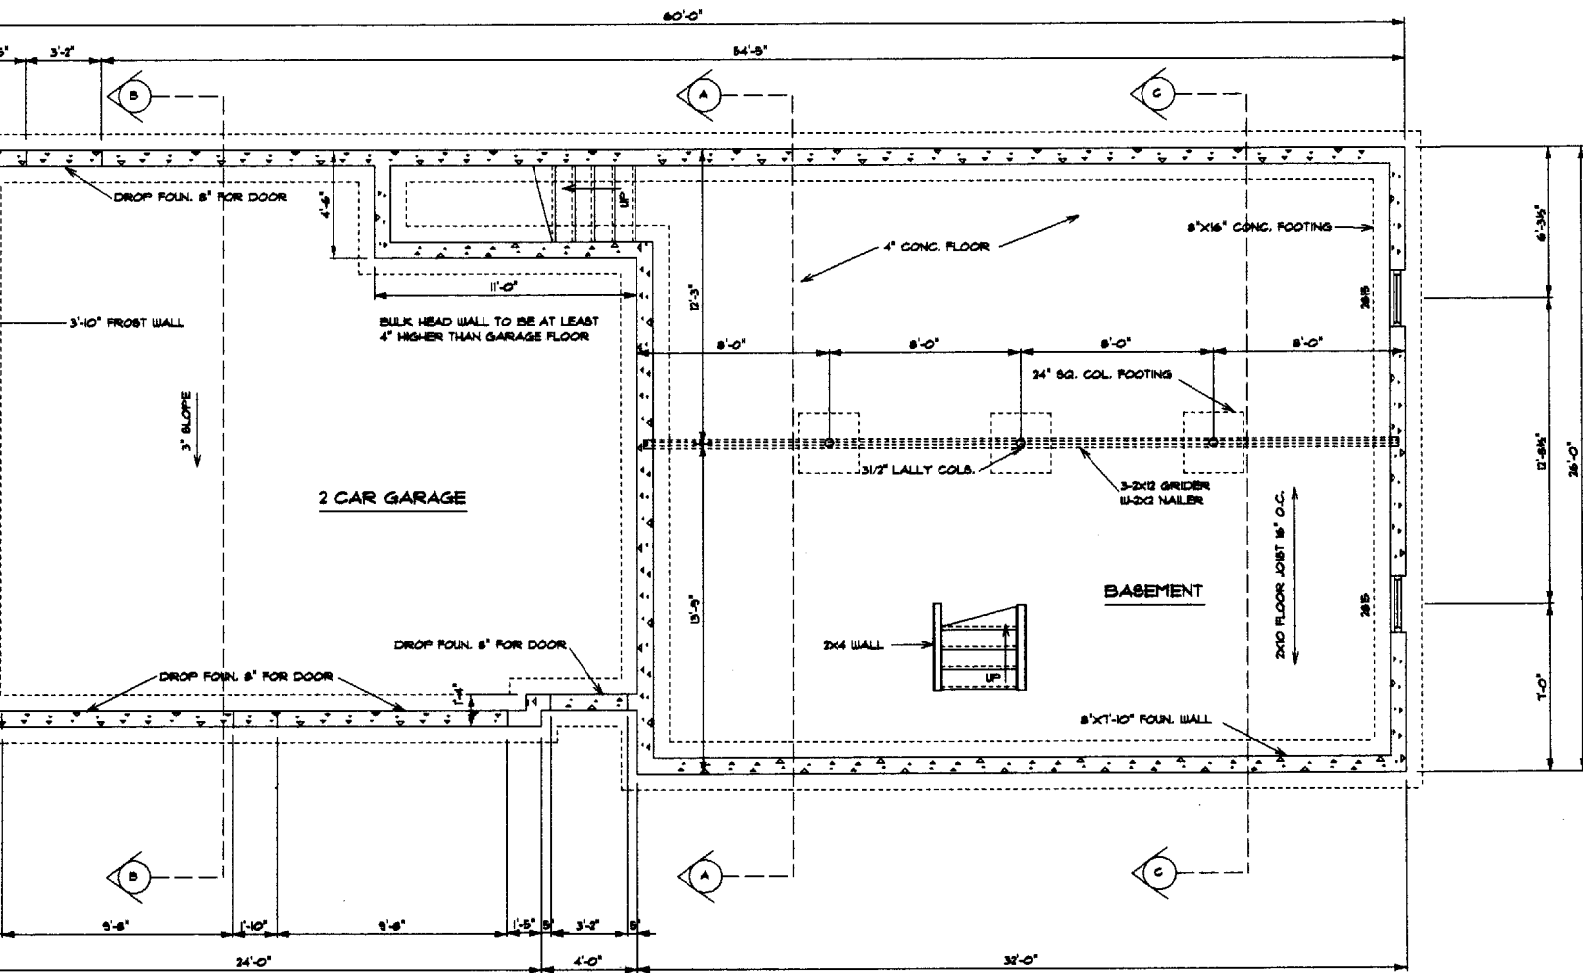


FOUNDATION PLAN
SCALE: 1/4" = 1'-0"

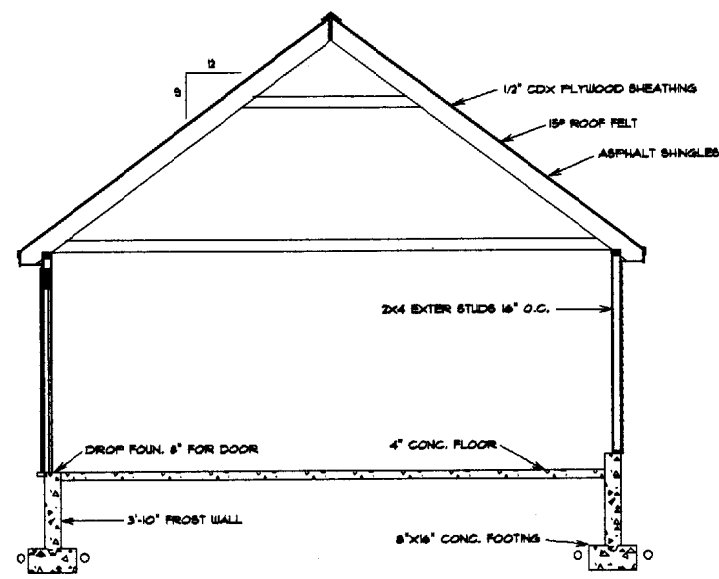

CROSS SECTION B-B
SCALE: 1/4" = 1'-0"

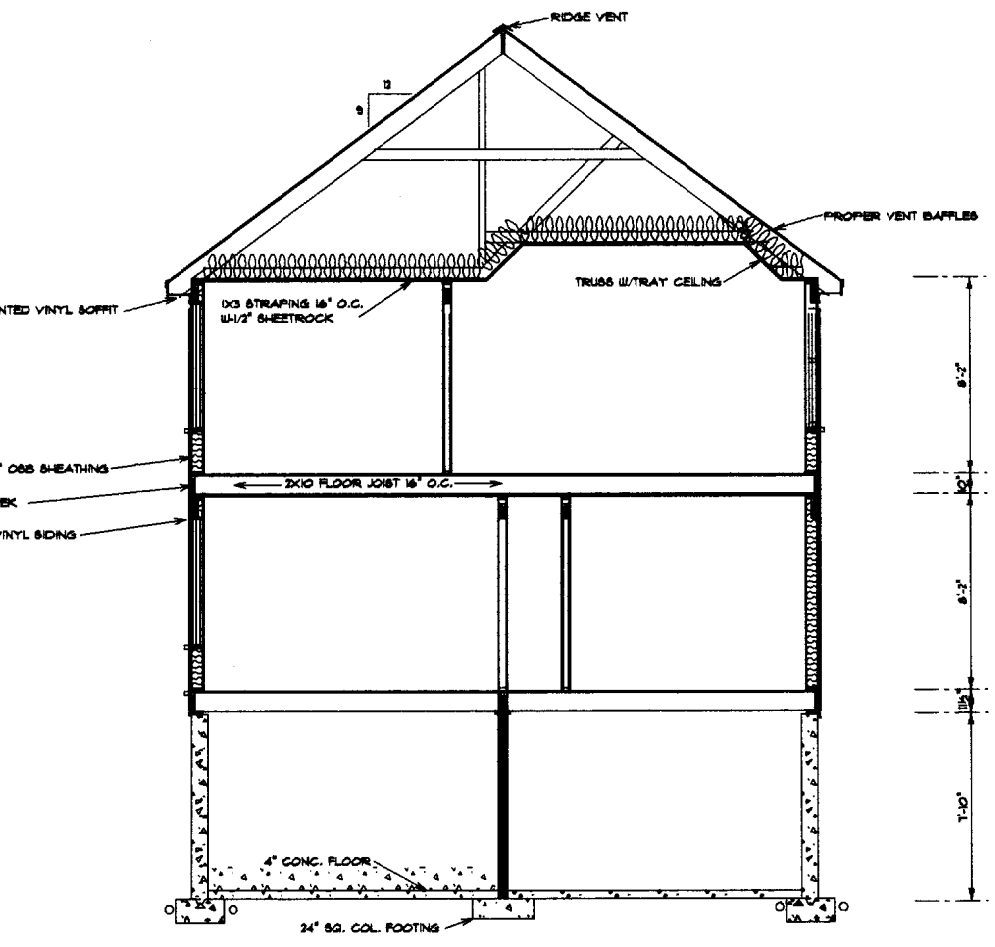

CROSS SECTION C-C
SCALE: 1/4" = 1'-0"

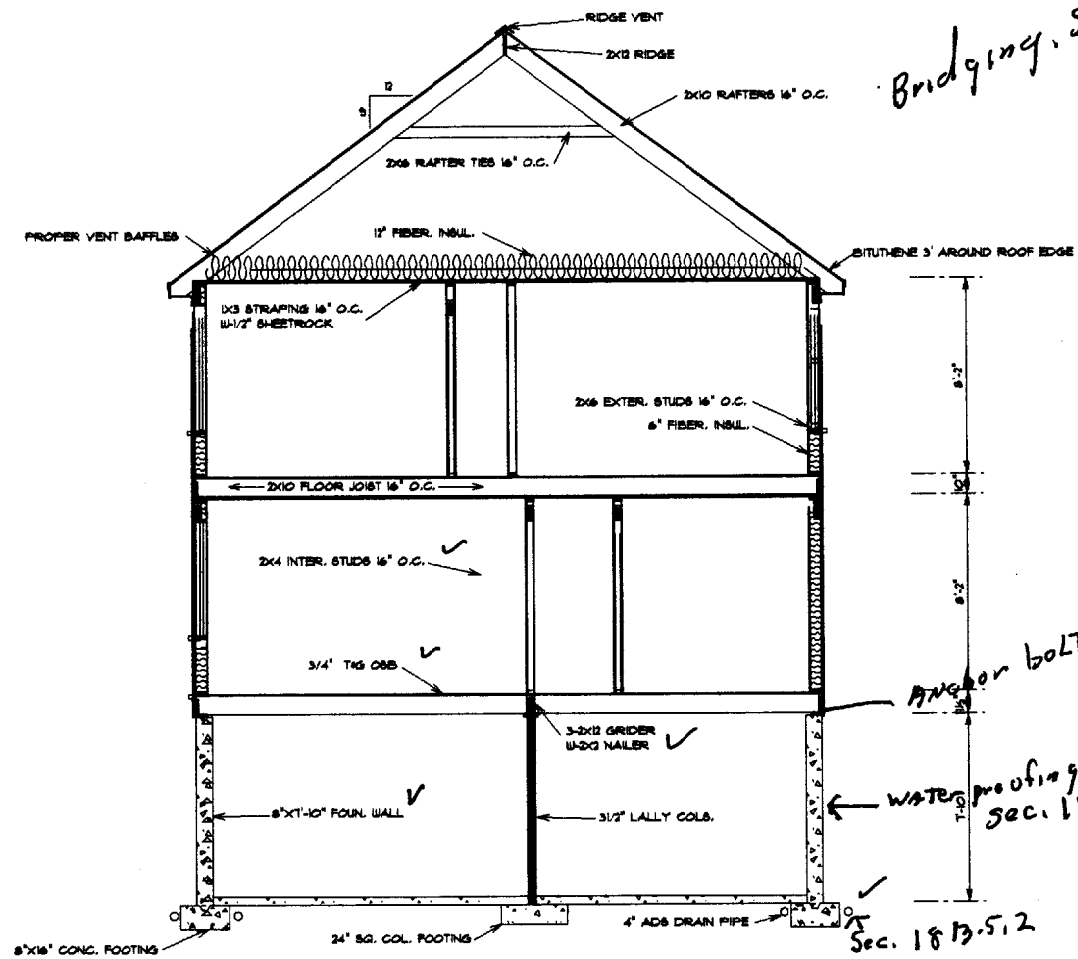

CROSS SECTION A-A
SCALE: 1/4" = 1'-0"

Bridging, Sec. 2305.16

Anchor bolts sec. 2303.17

waterproofing; damp proofing sec. 1813.6

Sec. 1813.5.2

THESE PLANS AND SPECIFICATIONS HAVE NOT BEEN PREPARED BY A REGISTERED ARCHITECT OR ENGINEER. JACK SPRAGUE IS NOT ENGAGED IN THE PRACTICE OF ARCHITECTURE OR ENGINEERING, NOR DOES HE HOLD HIMSELF OUT AS SUCH. THESE PLANS ARE PROVIDED AS A SERVICE AND IN NO WAY CONSTITUTE A GUARANTEE TO THE SOUNDNESS AND SUITABILITY OF THE INFORMATION PROVIDED. ALL DIMENSIONS AND SPECIFICATIONS TO BE REVIEWED BY ARCHITECT AND STRUCTURAL INTEGRITY BY A REGISTERED ARCHITECT OR ENGINEER AND CONTRACTOR BEFORE ACTUAL CONSTRUCTION.

PROJECT FOR:
L. E. LYDON CONST. INC.

CONTRACTOR:
L. E. LYDON CONST. INC.

DRAWN BY:
JACK SPRAGUE
CAPE ELIZABETH, ME.
PH. 161-8064

REPRODUCTION OR REUSE OF THIS DOCUMENT WITHOUT WRITTEN PERMISSION FROM JACK SPRAGUE IS PROHIBITED

REVISIONS

DATE: 5-31-2001

SCALE: AS NOTED

DRAWN: J.E.S.

FILE:

SHEET: 3 OF 3