

SHINGLES

BRICK


VINYL SIDING
& TRIMS


VAULT

12
12


12:1

FRONT ELEVATION

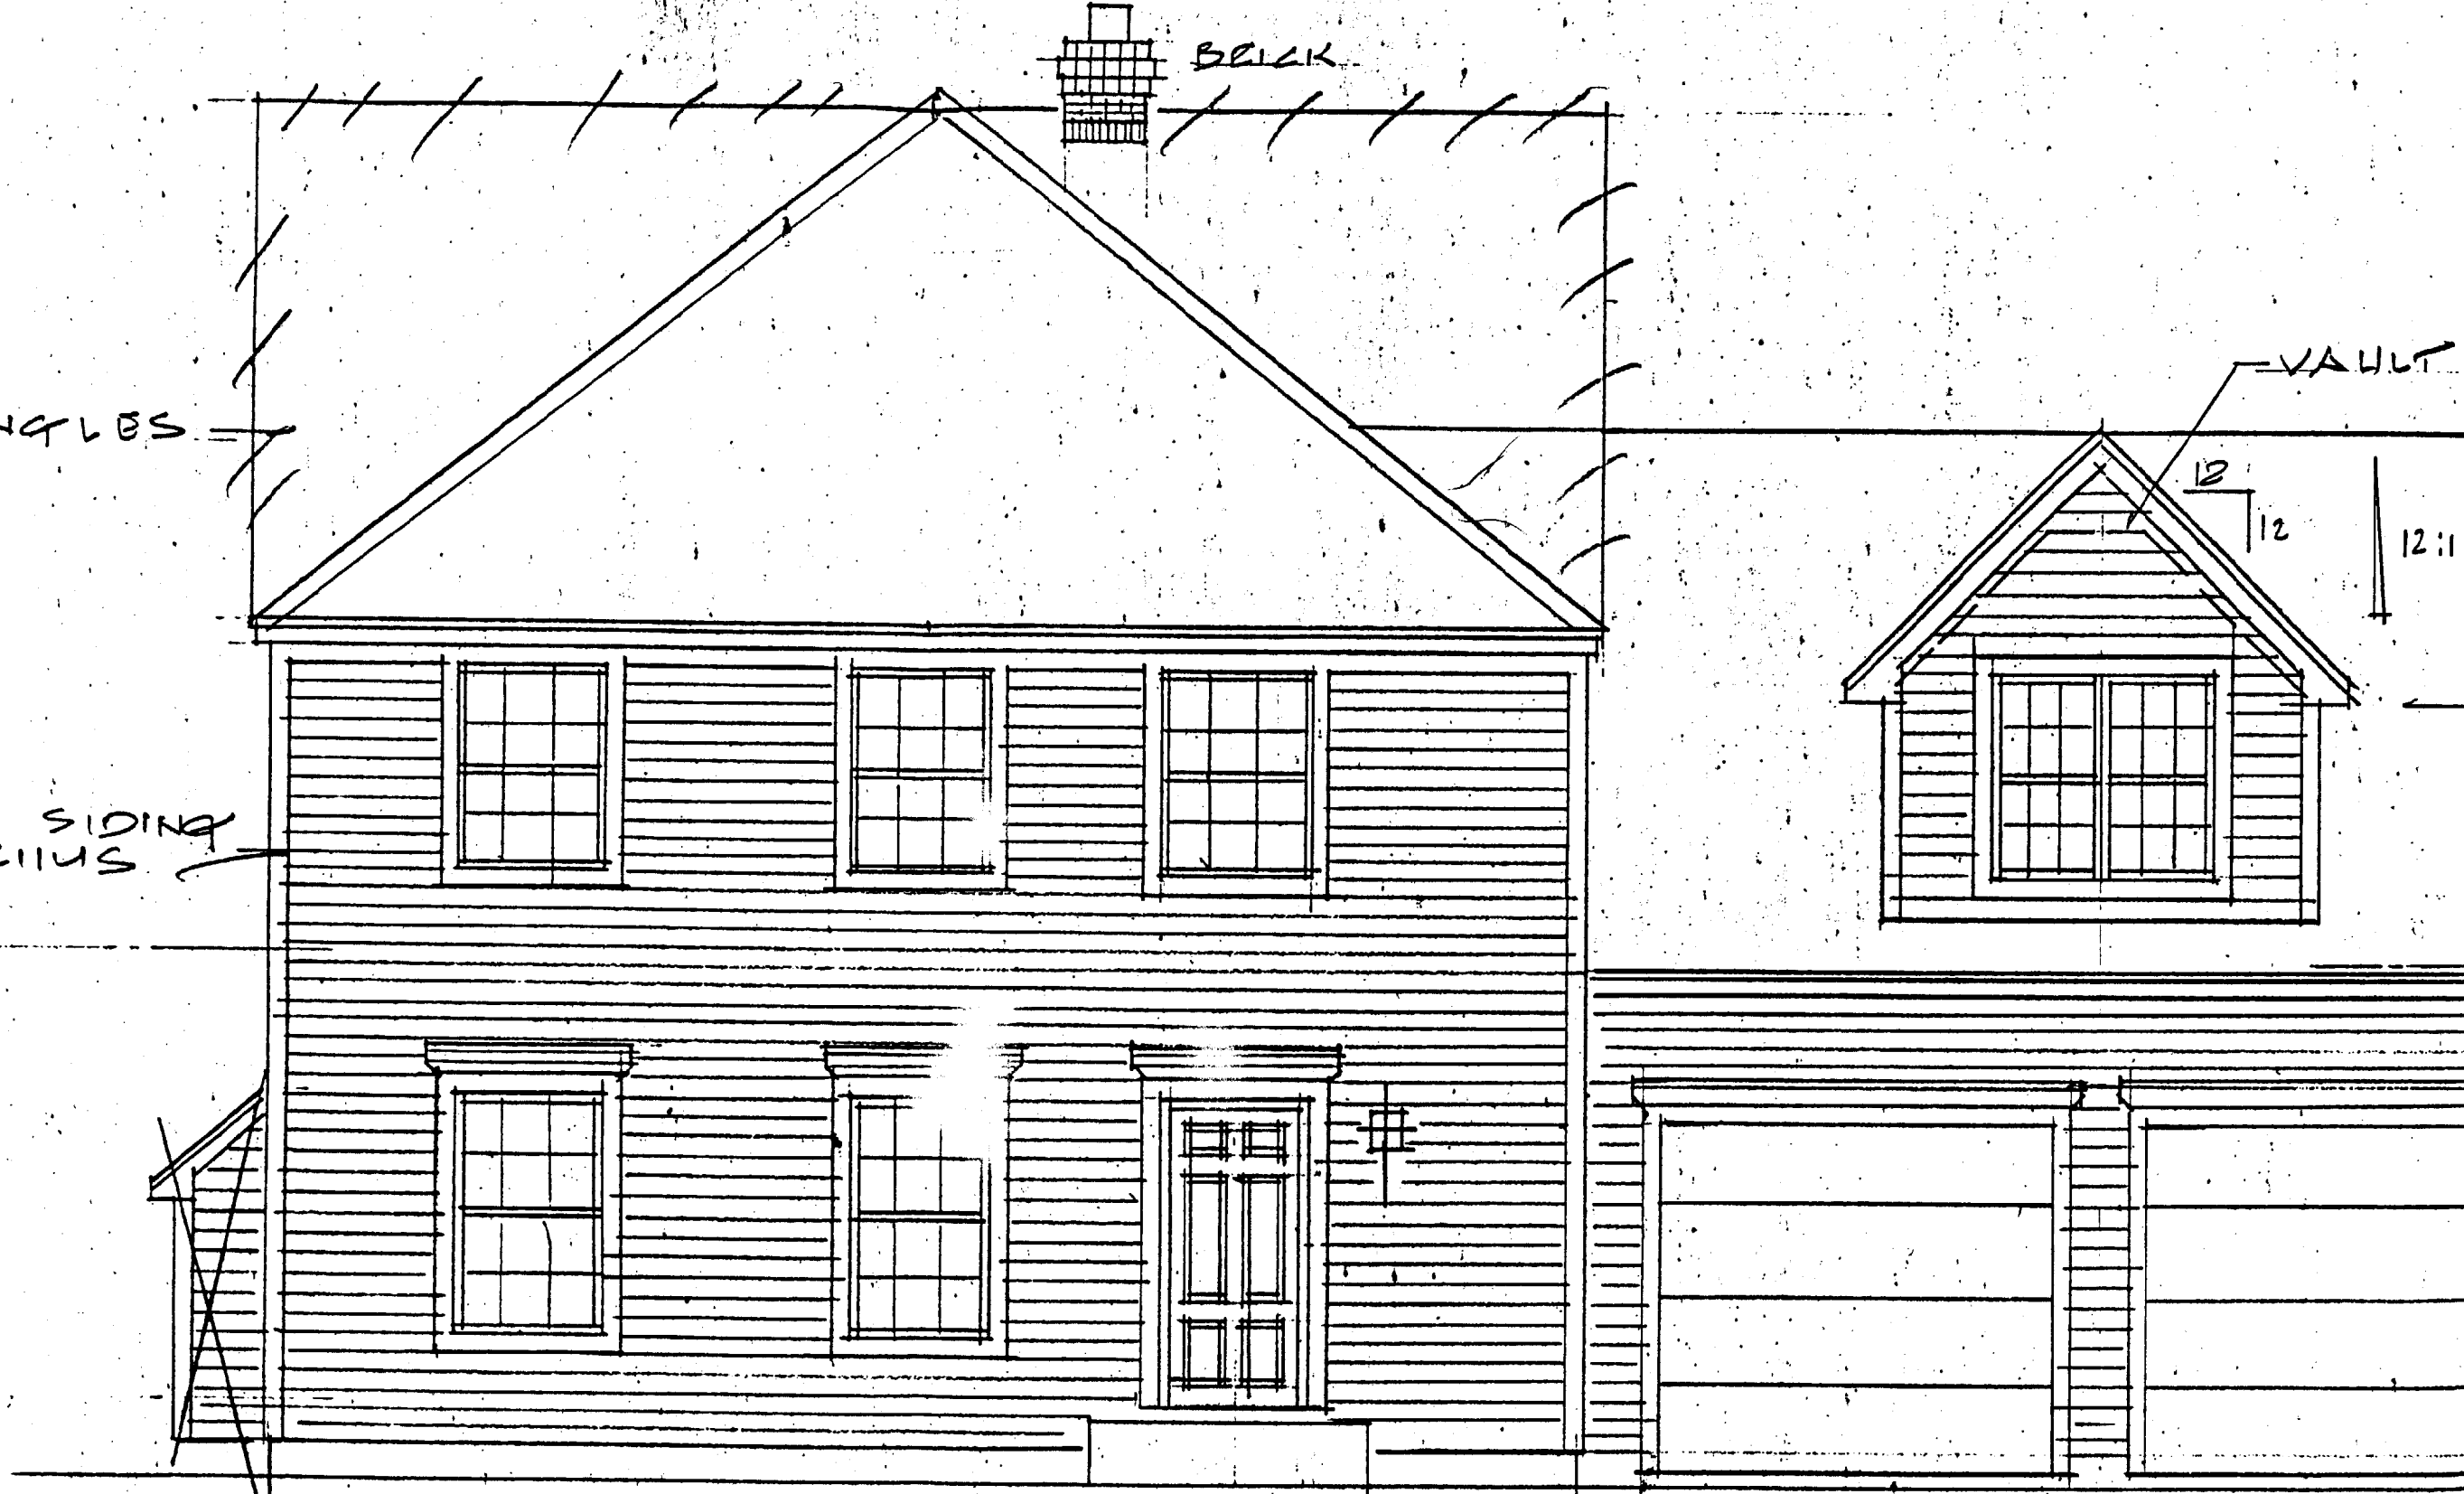

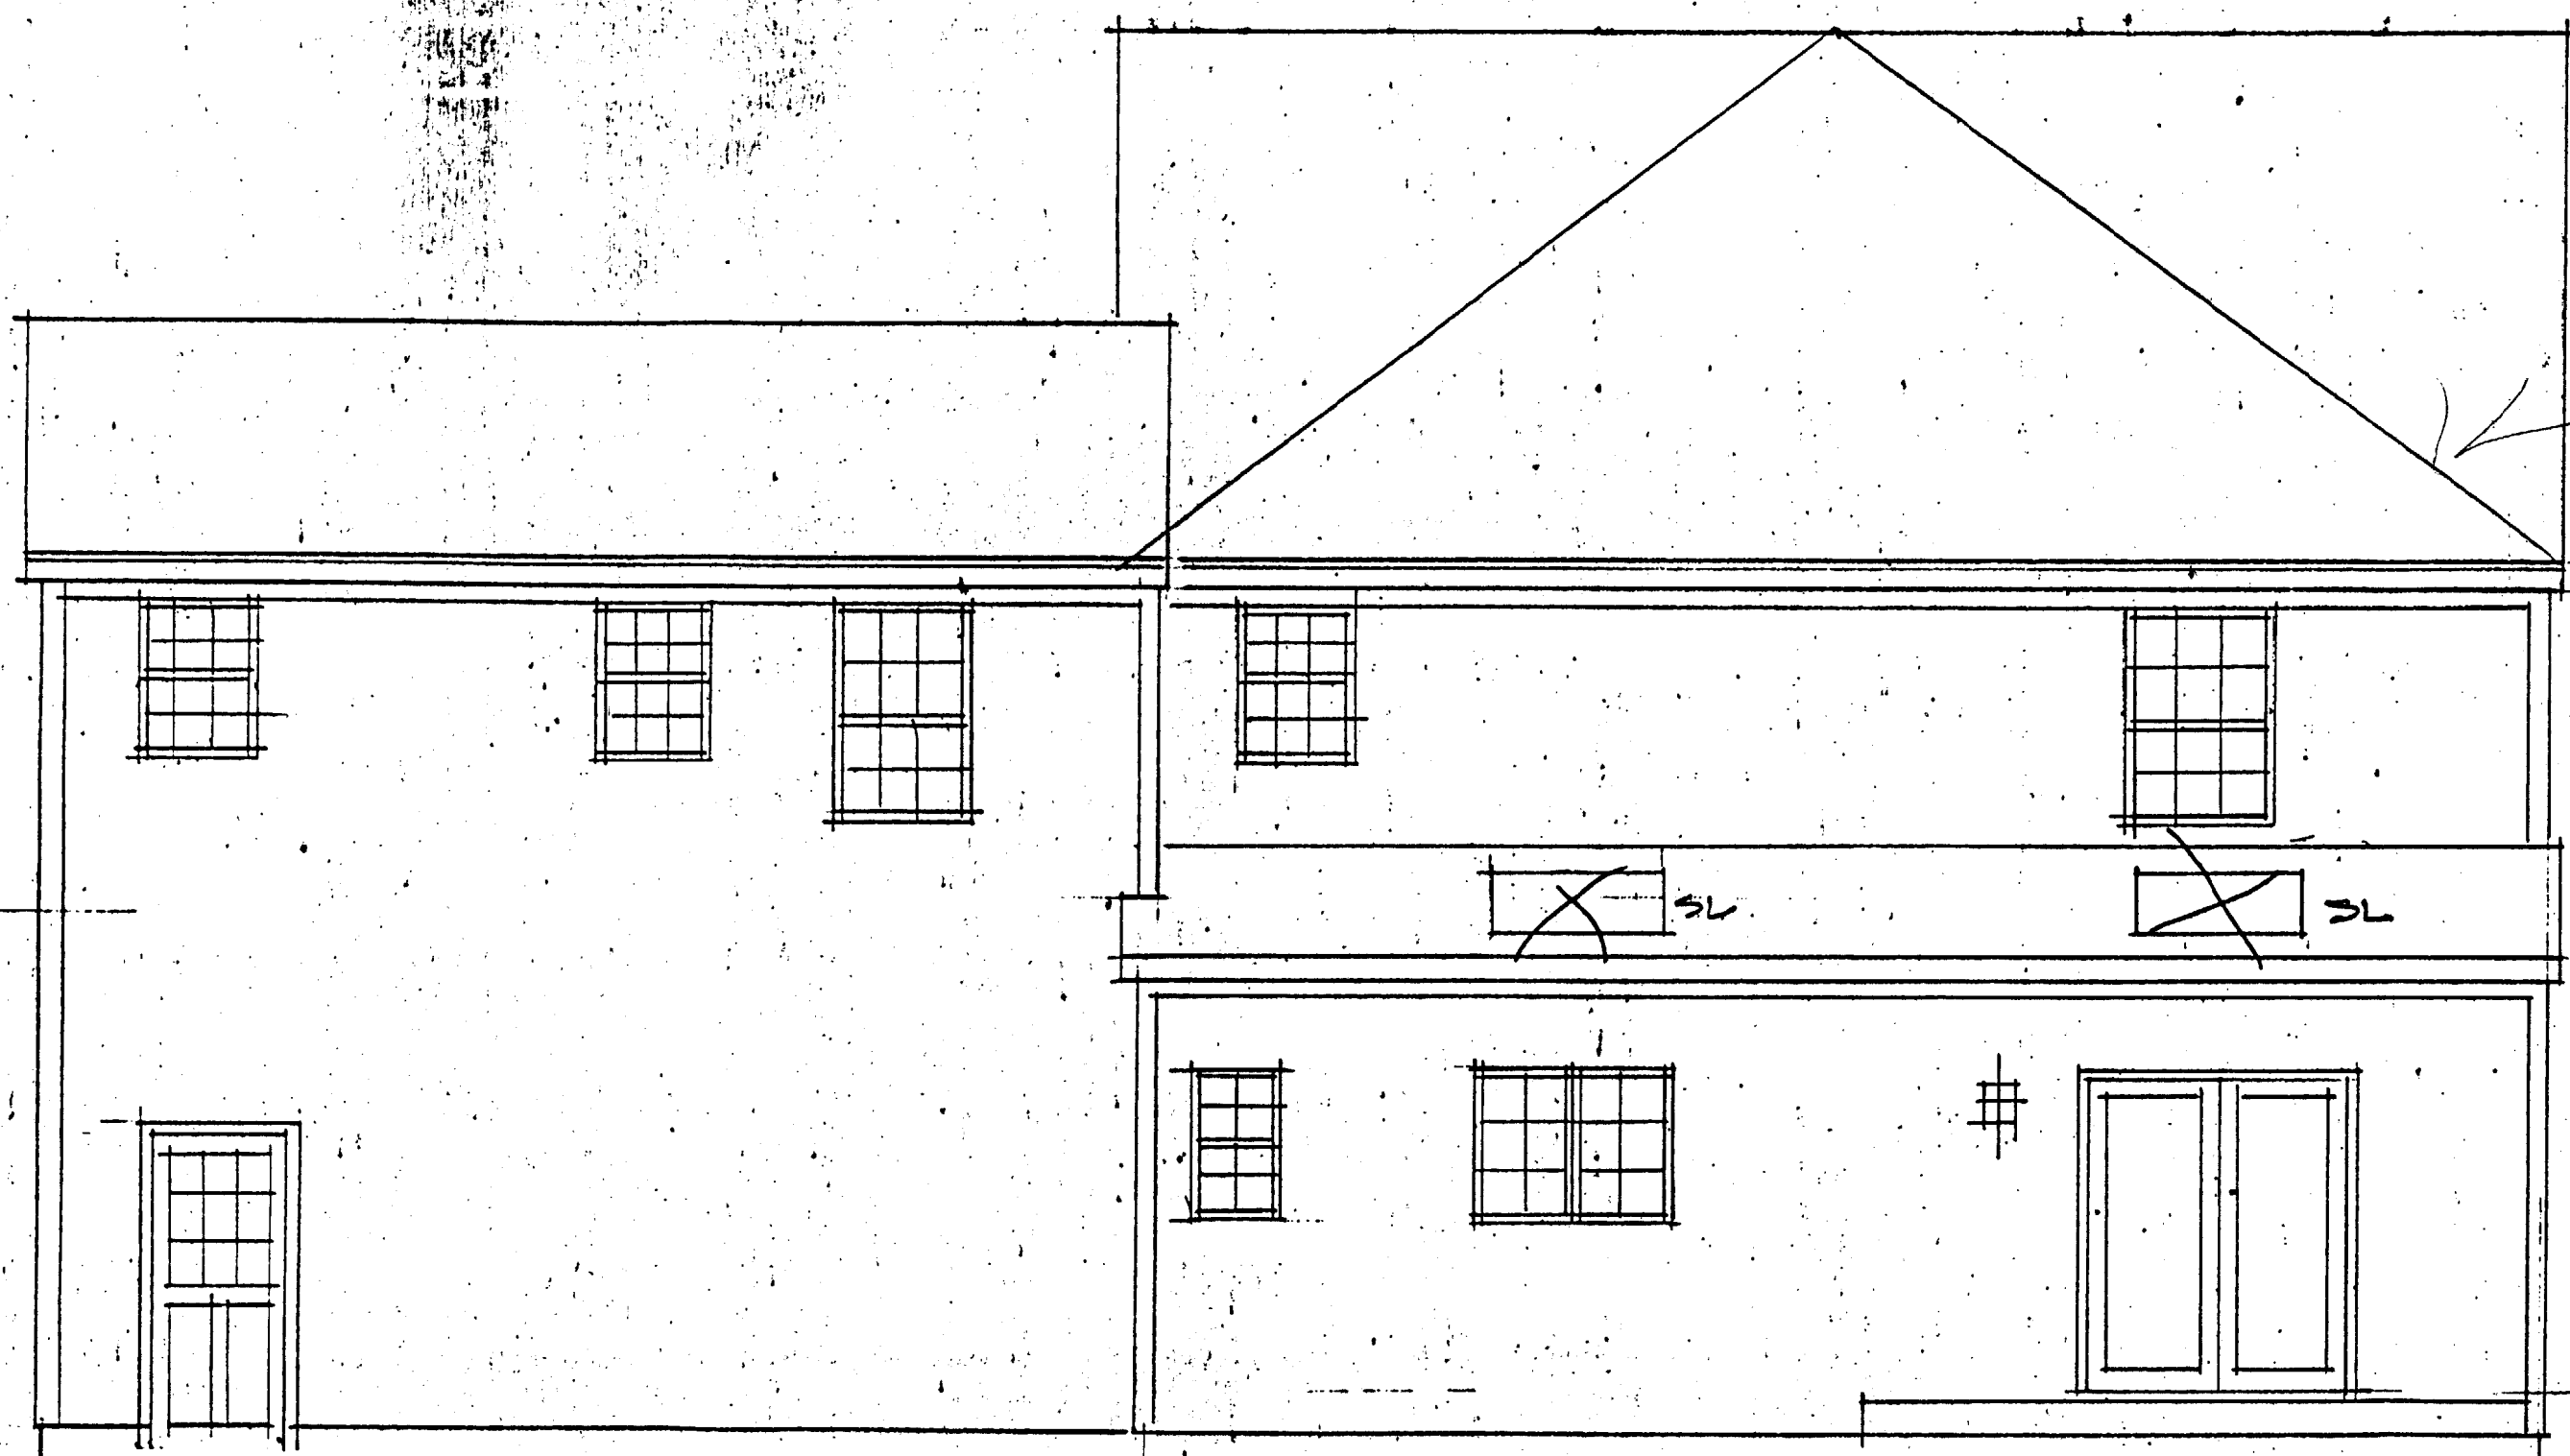

REAR ELEVATION

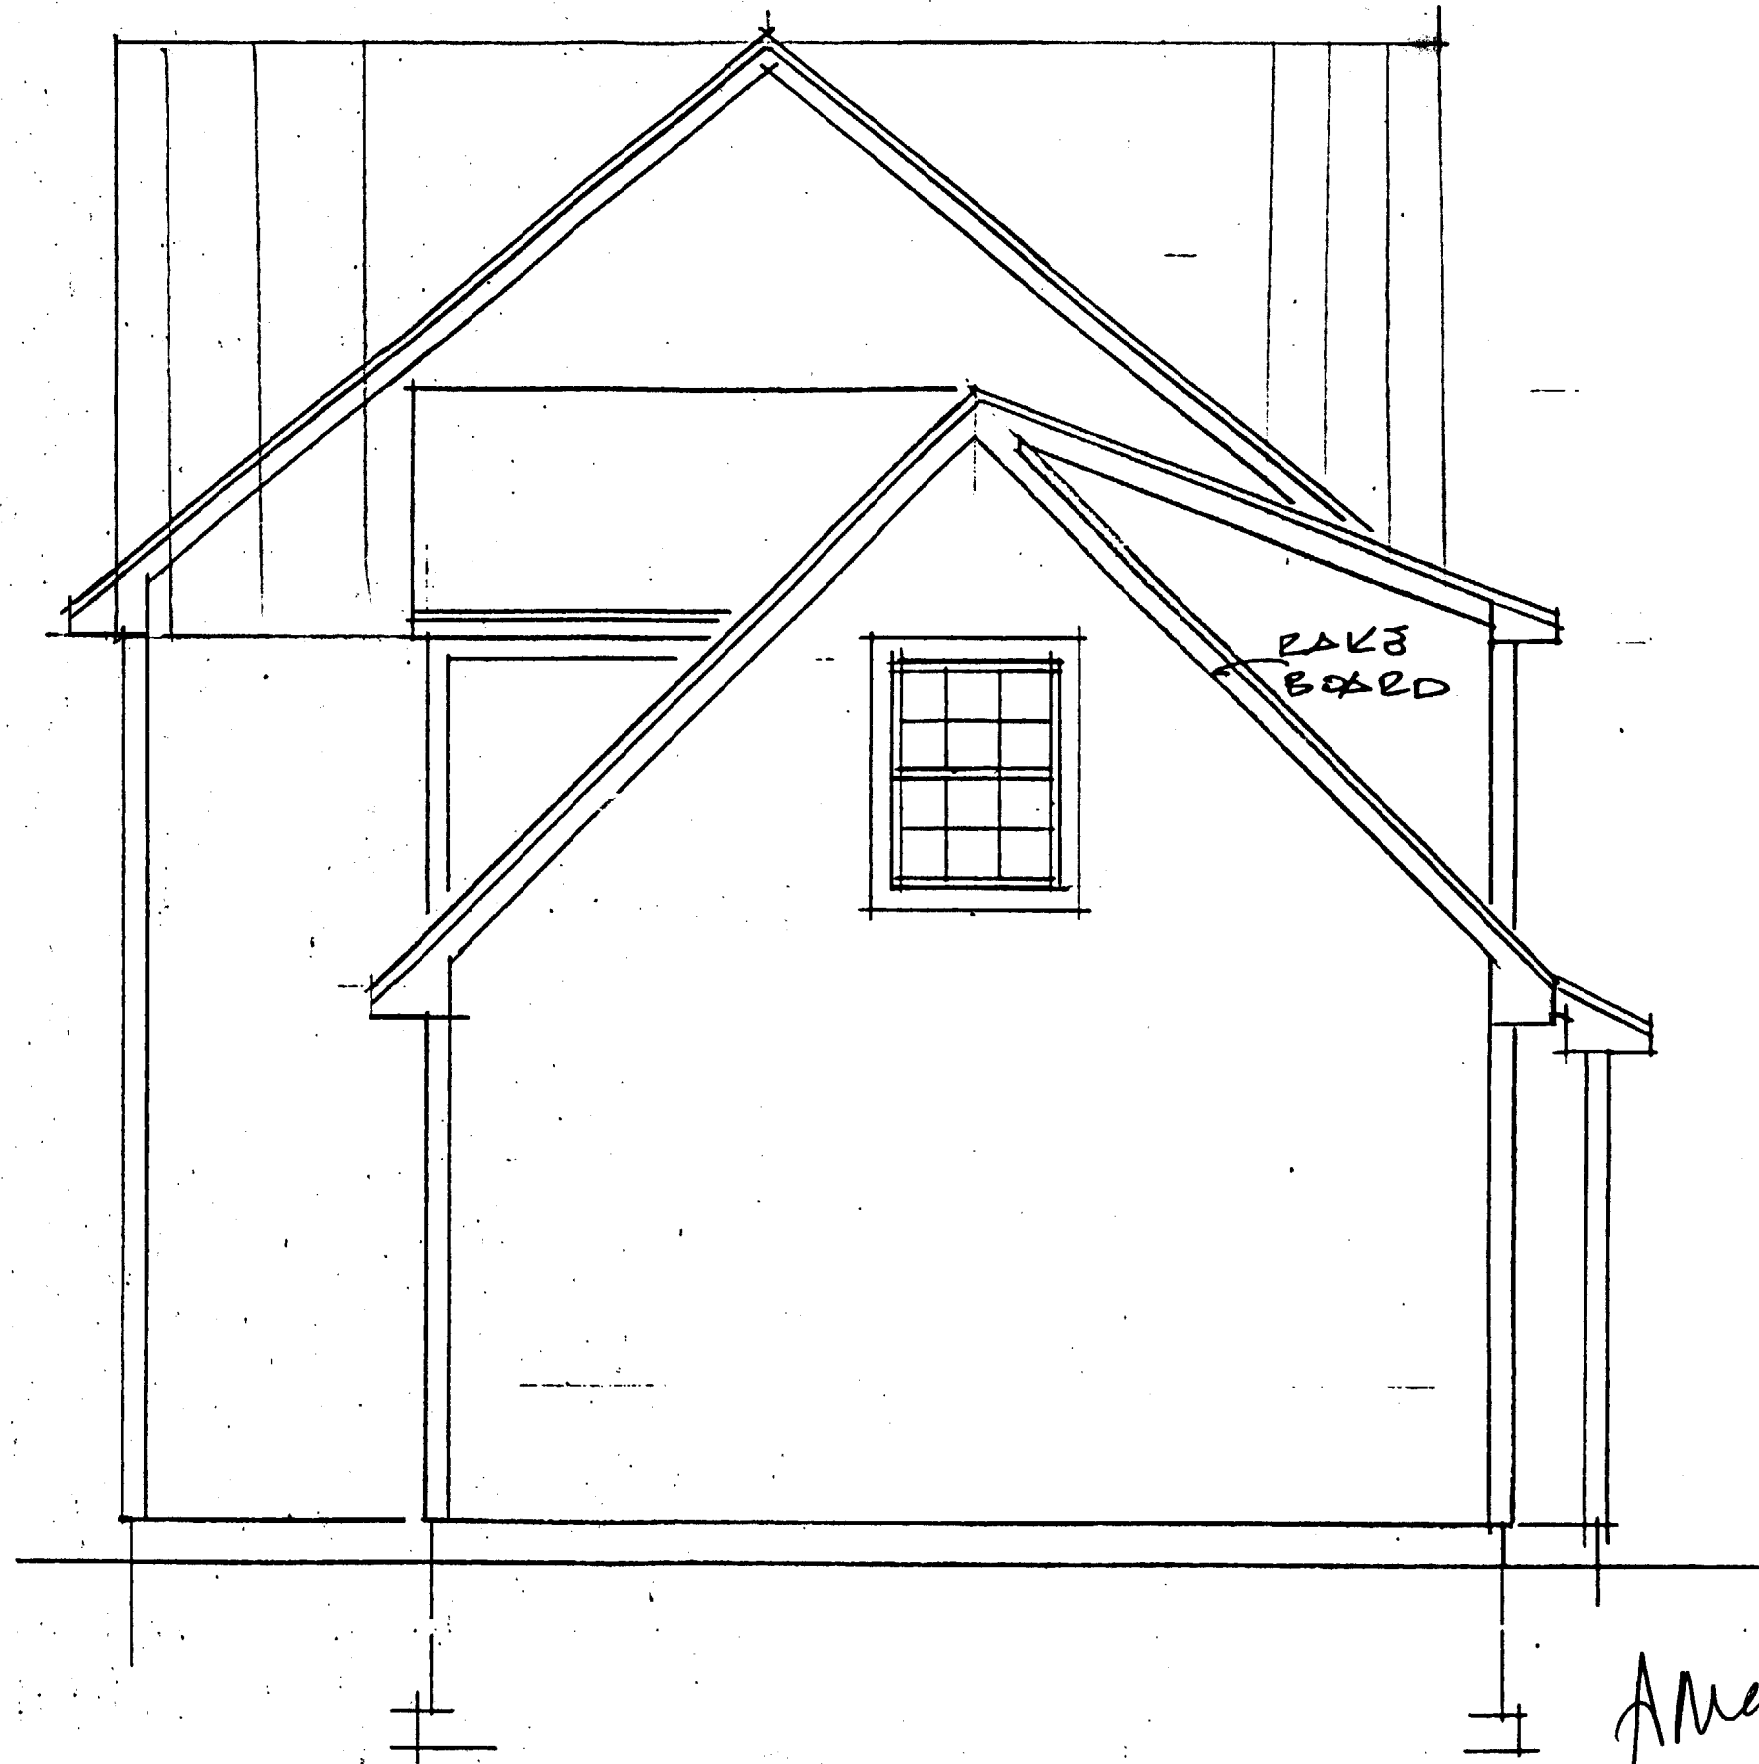

RAV3
BOARD

RIGHT ELEVATION

*Amendment
Plans*

LOT 25 PINES, WYOMING STREET RESIDENCE
PORTLAND, ME

DESIGNER:
PLANNING / DESIGN ASSOCIATES
35 PARTRIDGE ROAD, WINDHAM, ME 892-2640

| | |
|------------|----------|
| Date | 11.22.01 |
| Scale | 1/4" |
| Drawn | |
| Job | |
| Sheet | 1 |
| ELEVATIONS | |

B' SECTION

