

Maine Properties, Inc.


Full Service Property Management
& Maintenance
Residential & Commercial Remodeling

Tel. (207) 883-3753, ex. 1317
Fax (207) 883-0364
Cell (207) 408-5957

Joe Solmos
Senior Project Manager
joe@mpropertiesinc.com

197 U.S. Route 1
P.O. Box 368
Scarborough, ME 04070-0368

Date: 4/9/14 Job: COURNOYER

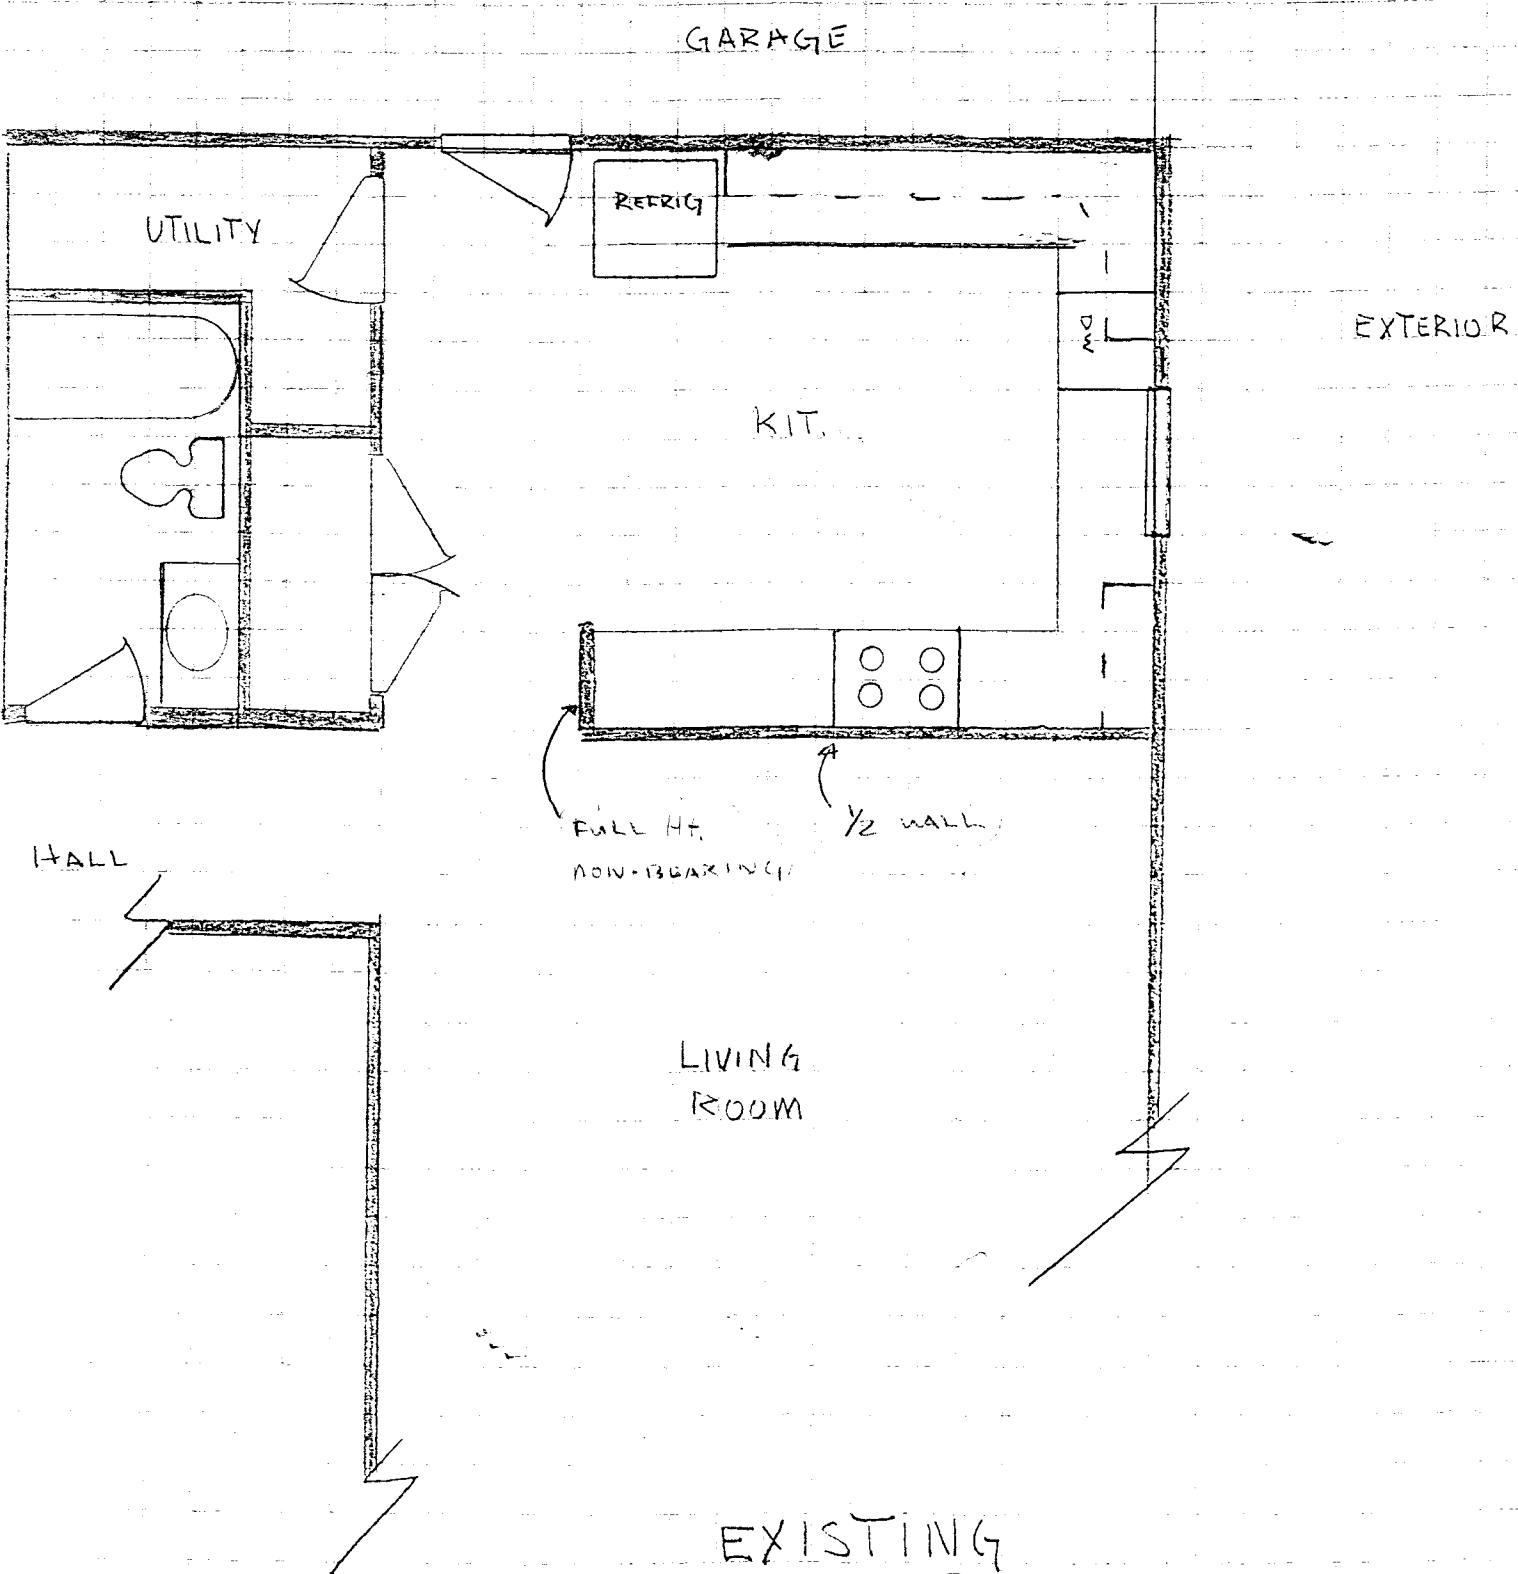

EXISTING
FLOOR PLAN

SCALE
1/4" = 1'-0"