



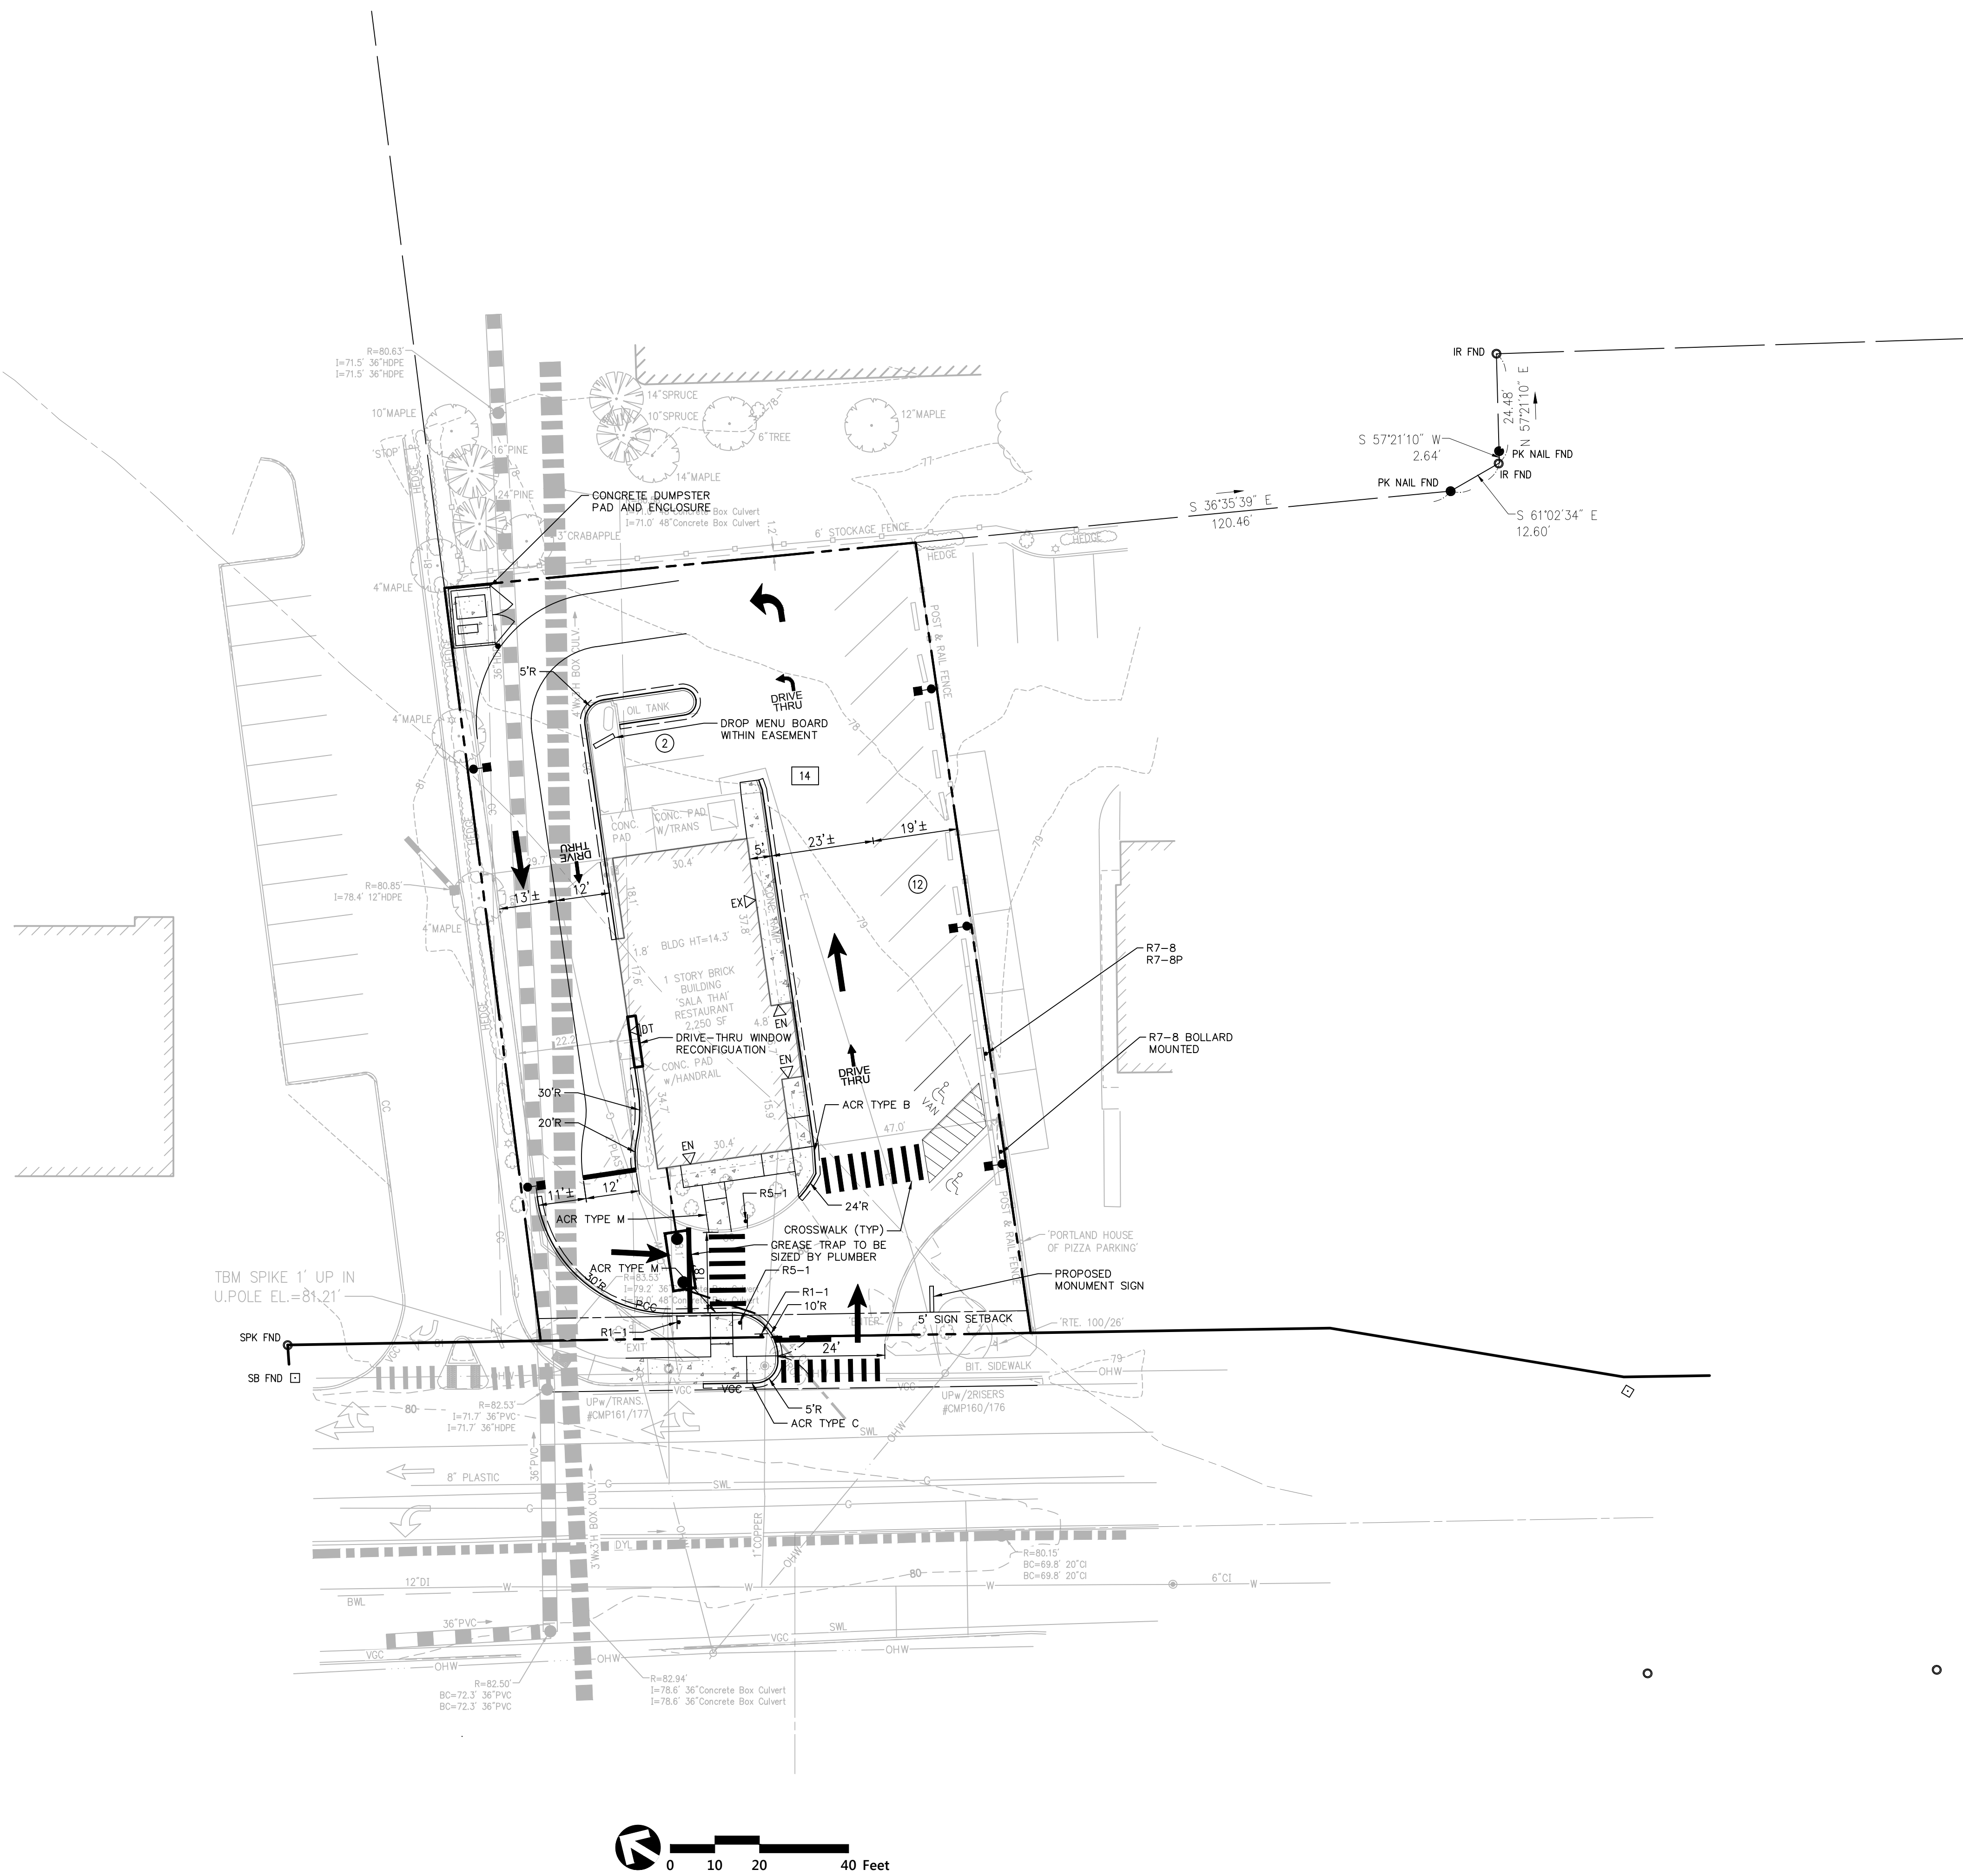


Sign Summary			
M.U.T.C.D. Number	Specification		Desc.
	Width	Height	
R1-1	30"	30"	
R5-1	30"	30"	
R7-8	12"	18"	
R7-8P	12"	6"	



Proposed Taco Bell

1363 Washington Avenue
Portland, Maine

No.	Revision	Date	Appr.

Designed by	Checked by

Issued for: **Permitting** Date: **Jan. 4, 2016**

Not Approved for Construction
Drawing Title: **Site Plan**



Drawing Number: **C-2**
Sheet **2** of **3**
Project Number: **52387.04**