



**NOTE: DIMENSIONS  
HERE ARE TO EDGE  
OF CONCRETE, U.N.O.**

12 11 10 9 8 7 6 5 4 3 2 1  
**FOUNDATION PLAN 1/4"=1'-0" A**

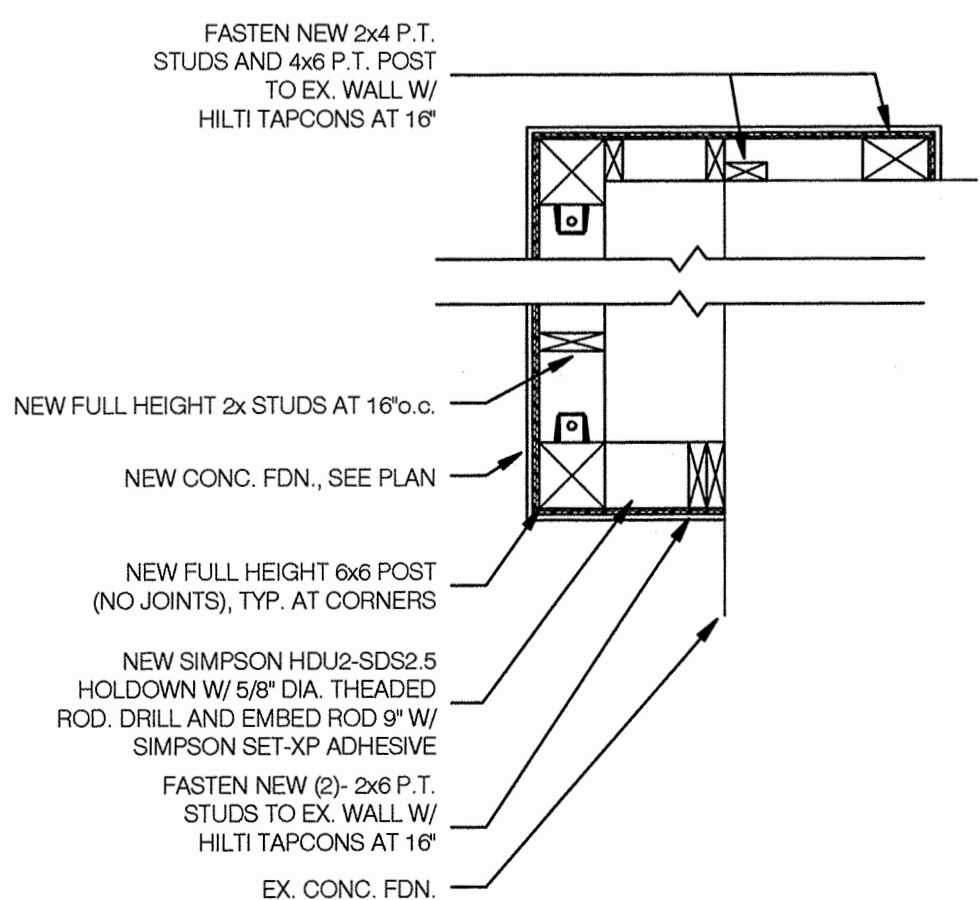

**NEW PILASTER AT EX. DETAIL 3/4"=1'-0" F**

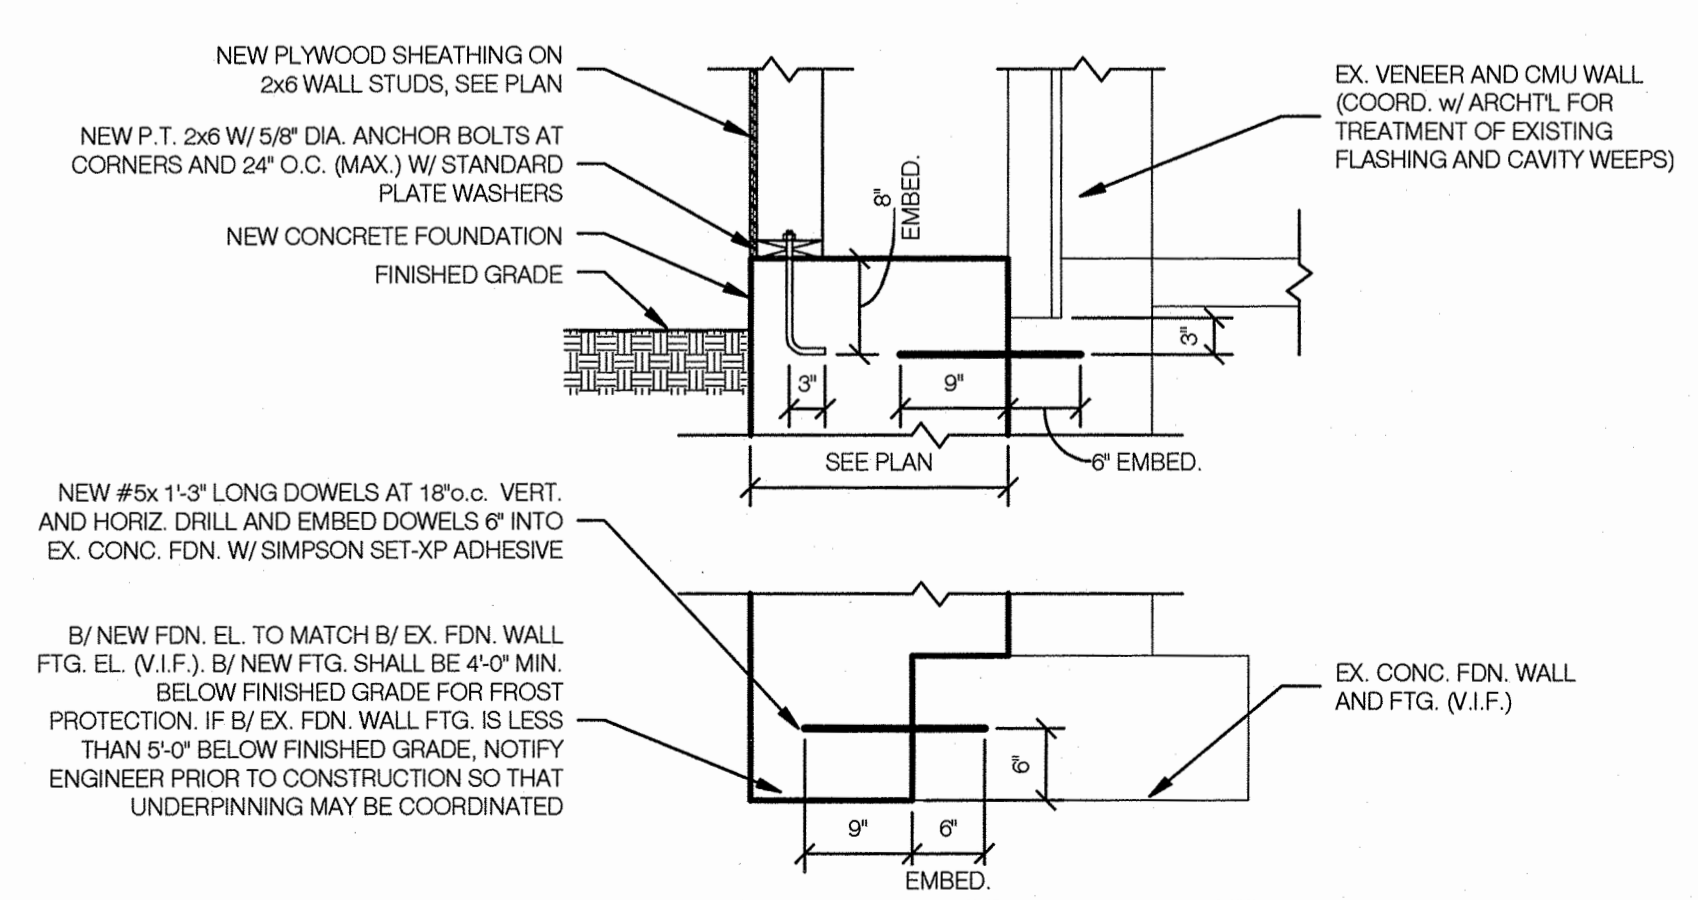

**NEW FDN. AT EX. FDN. DETAIL 3/4"=1'-0" D**

- FOUNDATION PLAN NOTES C**
- DO NOT SCALE THIS DRAWING.
  - THE CONTRACTOR SHALL VERIFY ALL EXISTING CONDITIONS PRIOR TO CONSTRUCTION.
  - THE CONTRACTOR SHALL PROVIDE AND MAINTAIN SHORING AND BRACING SUPPORTS AS REQUIRED TO PRESERVE STABILITY AND PREVENT MOVEMENT, SETTLEMENT, OR COLLAPSE OF EXISTING CONSTRUCTION TO REMAIN.
  - SEE "GENERAL STRUCTURAL NOTES" SHEET FOR ADDITIONAL PROJECT, CONCRETE, AND FOUNDATIONS INFORMATION.

**KEYNOTE LEGEND B**

KEYNOTE	DESCRIPTION
1-1	EXISTING CONCRETE FOUNDATION WALL ON FOUNDATION WALL FOOTING. VERIFY BOTTOM OF FOOTING FOOTING ELEVATION IN FIELD.
1-2	NEW FOUNDATION, SEE DETAIL.
1-3	NEW STUD WALL TO BE SETBACK 1/2" FROM EDGE OF CONCRETE.
1-4	NEW M.O., REMOVE EXIST. MASONRY WALL DOWN TO T/WALL AS REQD FOR NEW DOOR. PREP T/WALL FOR NEW THRESHOLD.
1-5	REMOVE EXIST. MASONRY WALL AND RESURFACE T/WALL AS REQD FOR NEW FLOOR FINISHES. SEE ARCHTL. AND S1.2.
1-6	REMOVE EXIST. WINDOW AND MASONRY SILL AS REQD FOR NEW WALL INFLILL. SEE ARCHTL. AND S1.2.
1-7	INFLILL EXIST. M.O. AS REQD, SEE ARCHTL.
1-8	NEW COLUMN BASE PLATE, SEE DETAIL.