




OPTION TO REPLACE RIGID INSULATION W/ BATT INSULATION. BATT TO BE HUNG FROM PLYWOOD DECK BETWEEN JOISTS. ENERGY CALCULATION TO BE REVISED ACCORDINGLY. SEE CALLOUT ON DETAIL B/A5.2

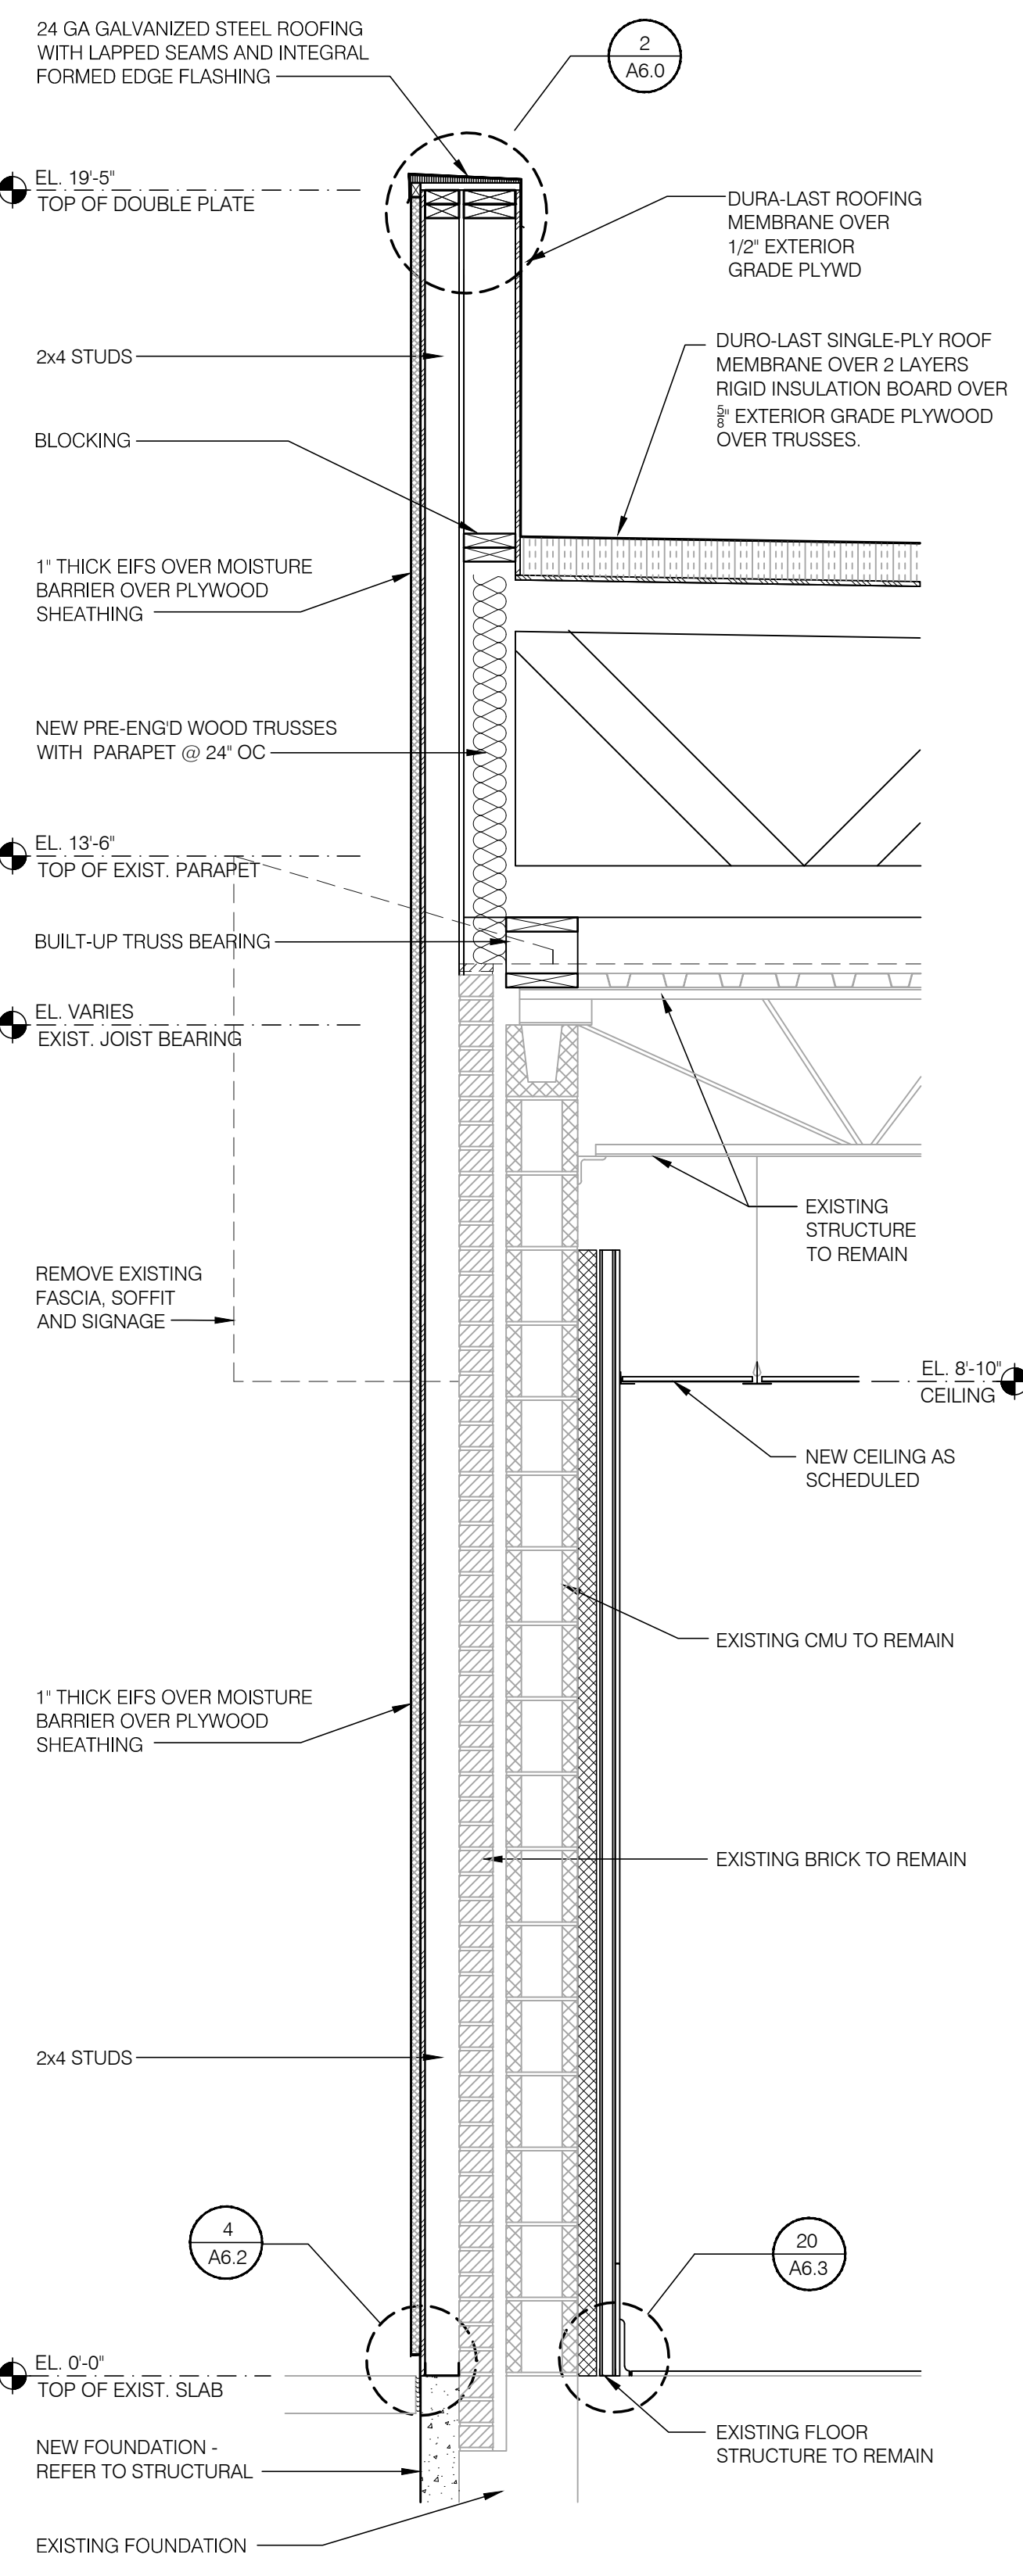


**WALL SECTION AT REAR TOWER** 3/4" = 1'-0" **D**

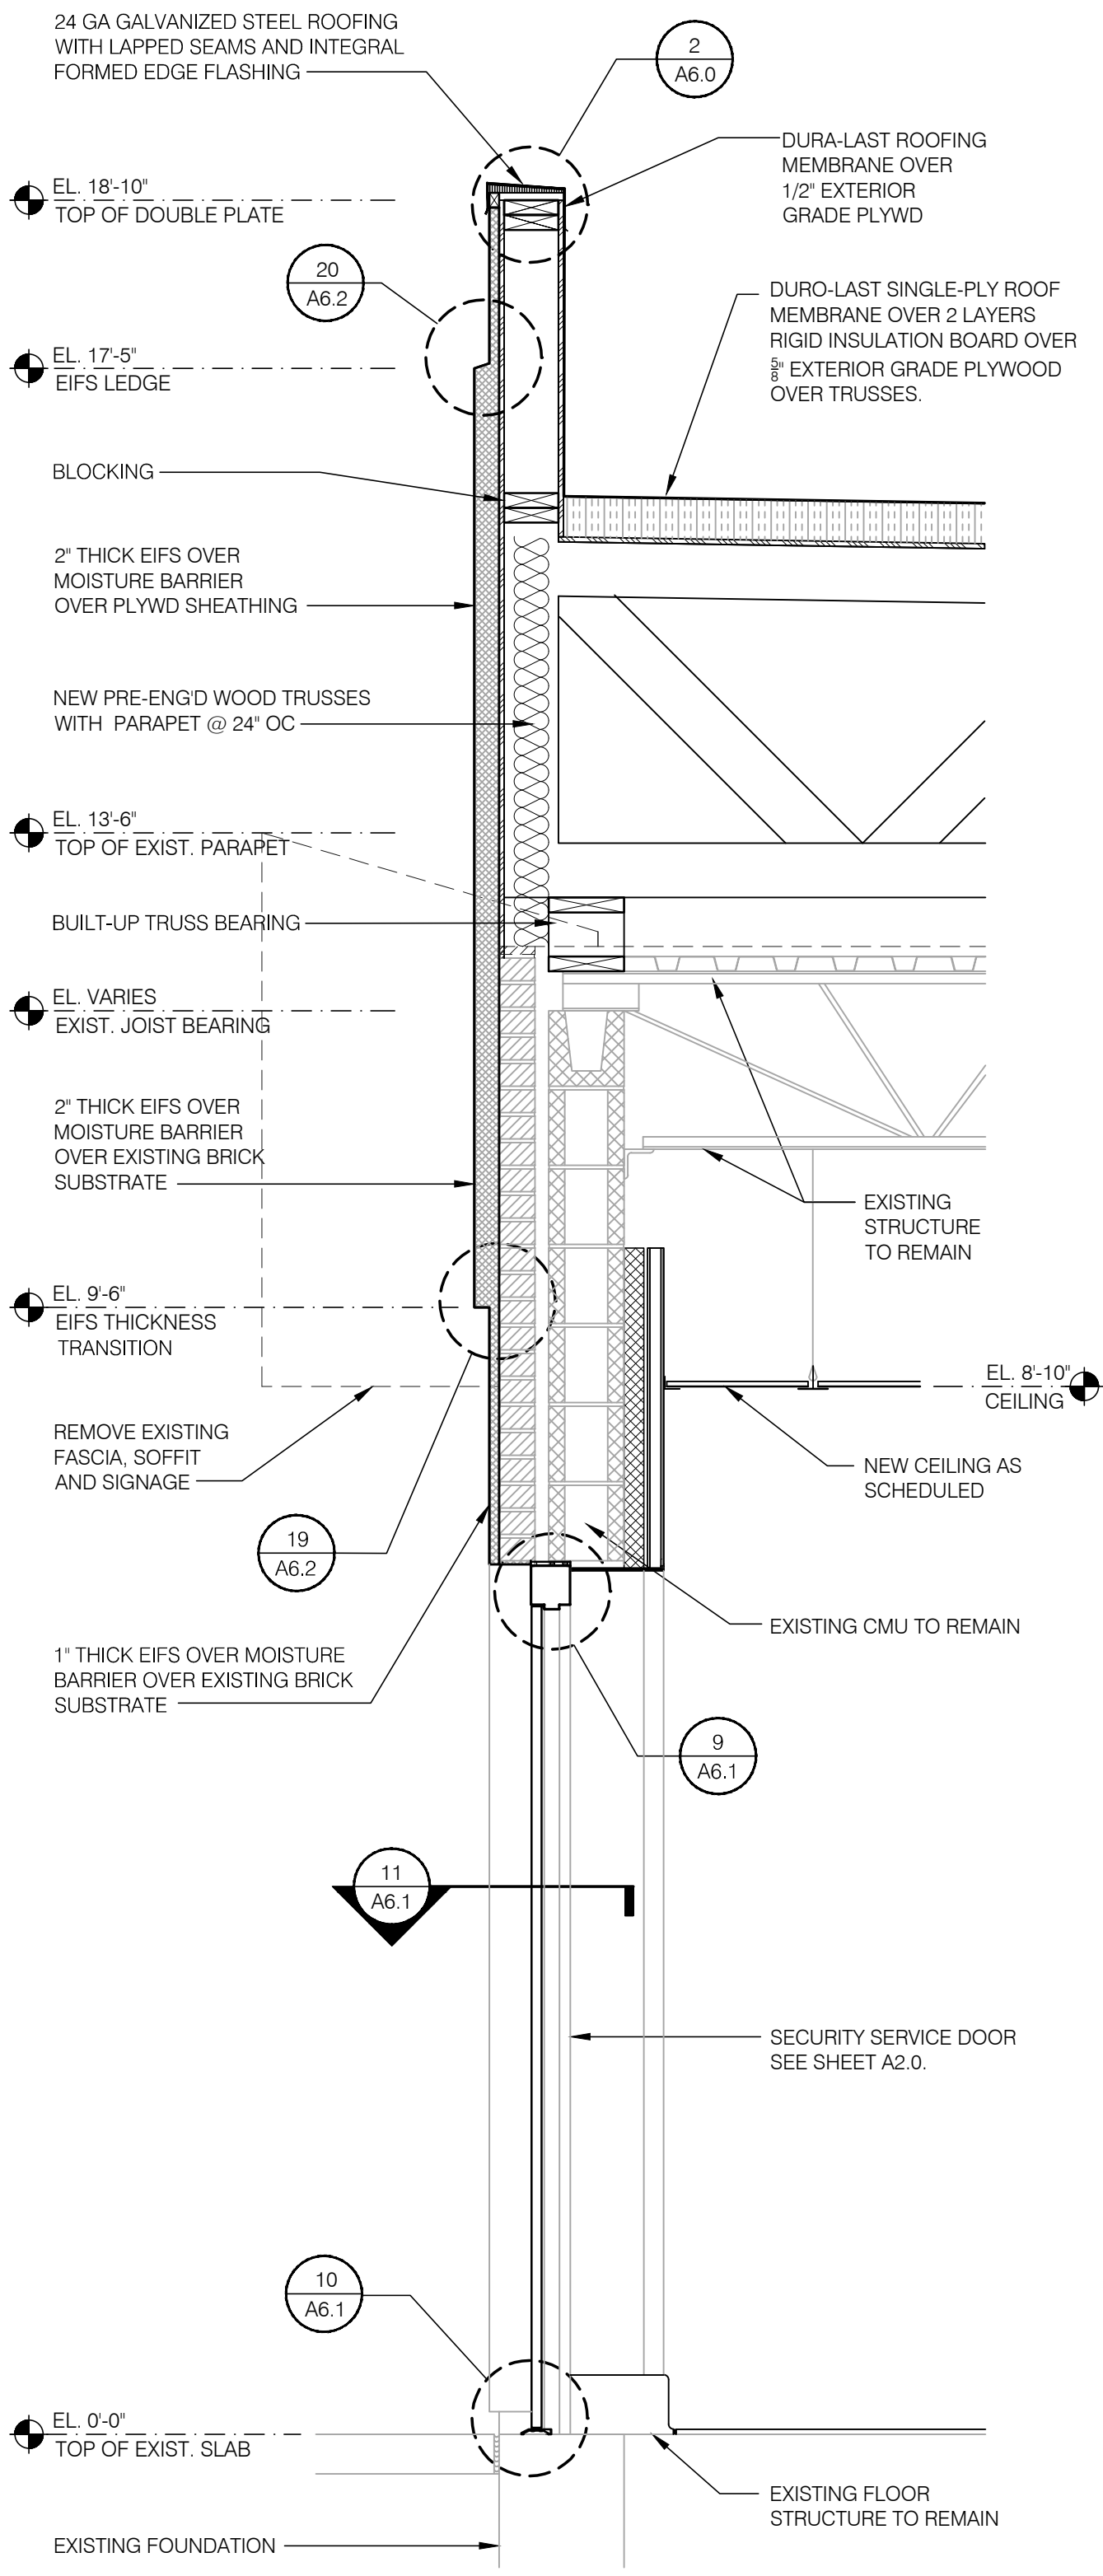


**WALL SECTION AT SERVICE DOOR** 3/4" = 1'-0" **C**

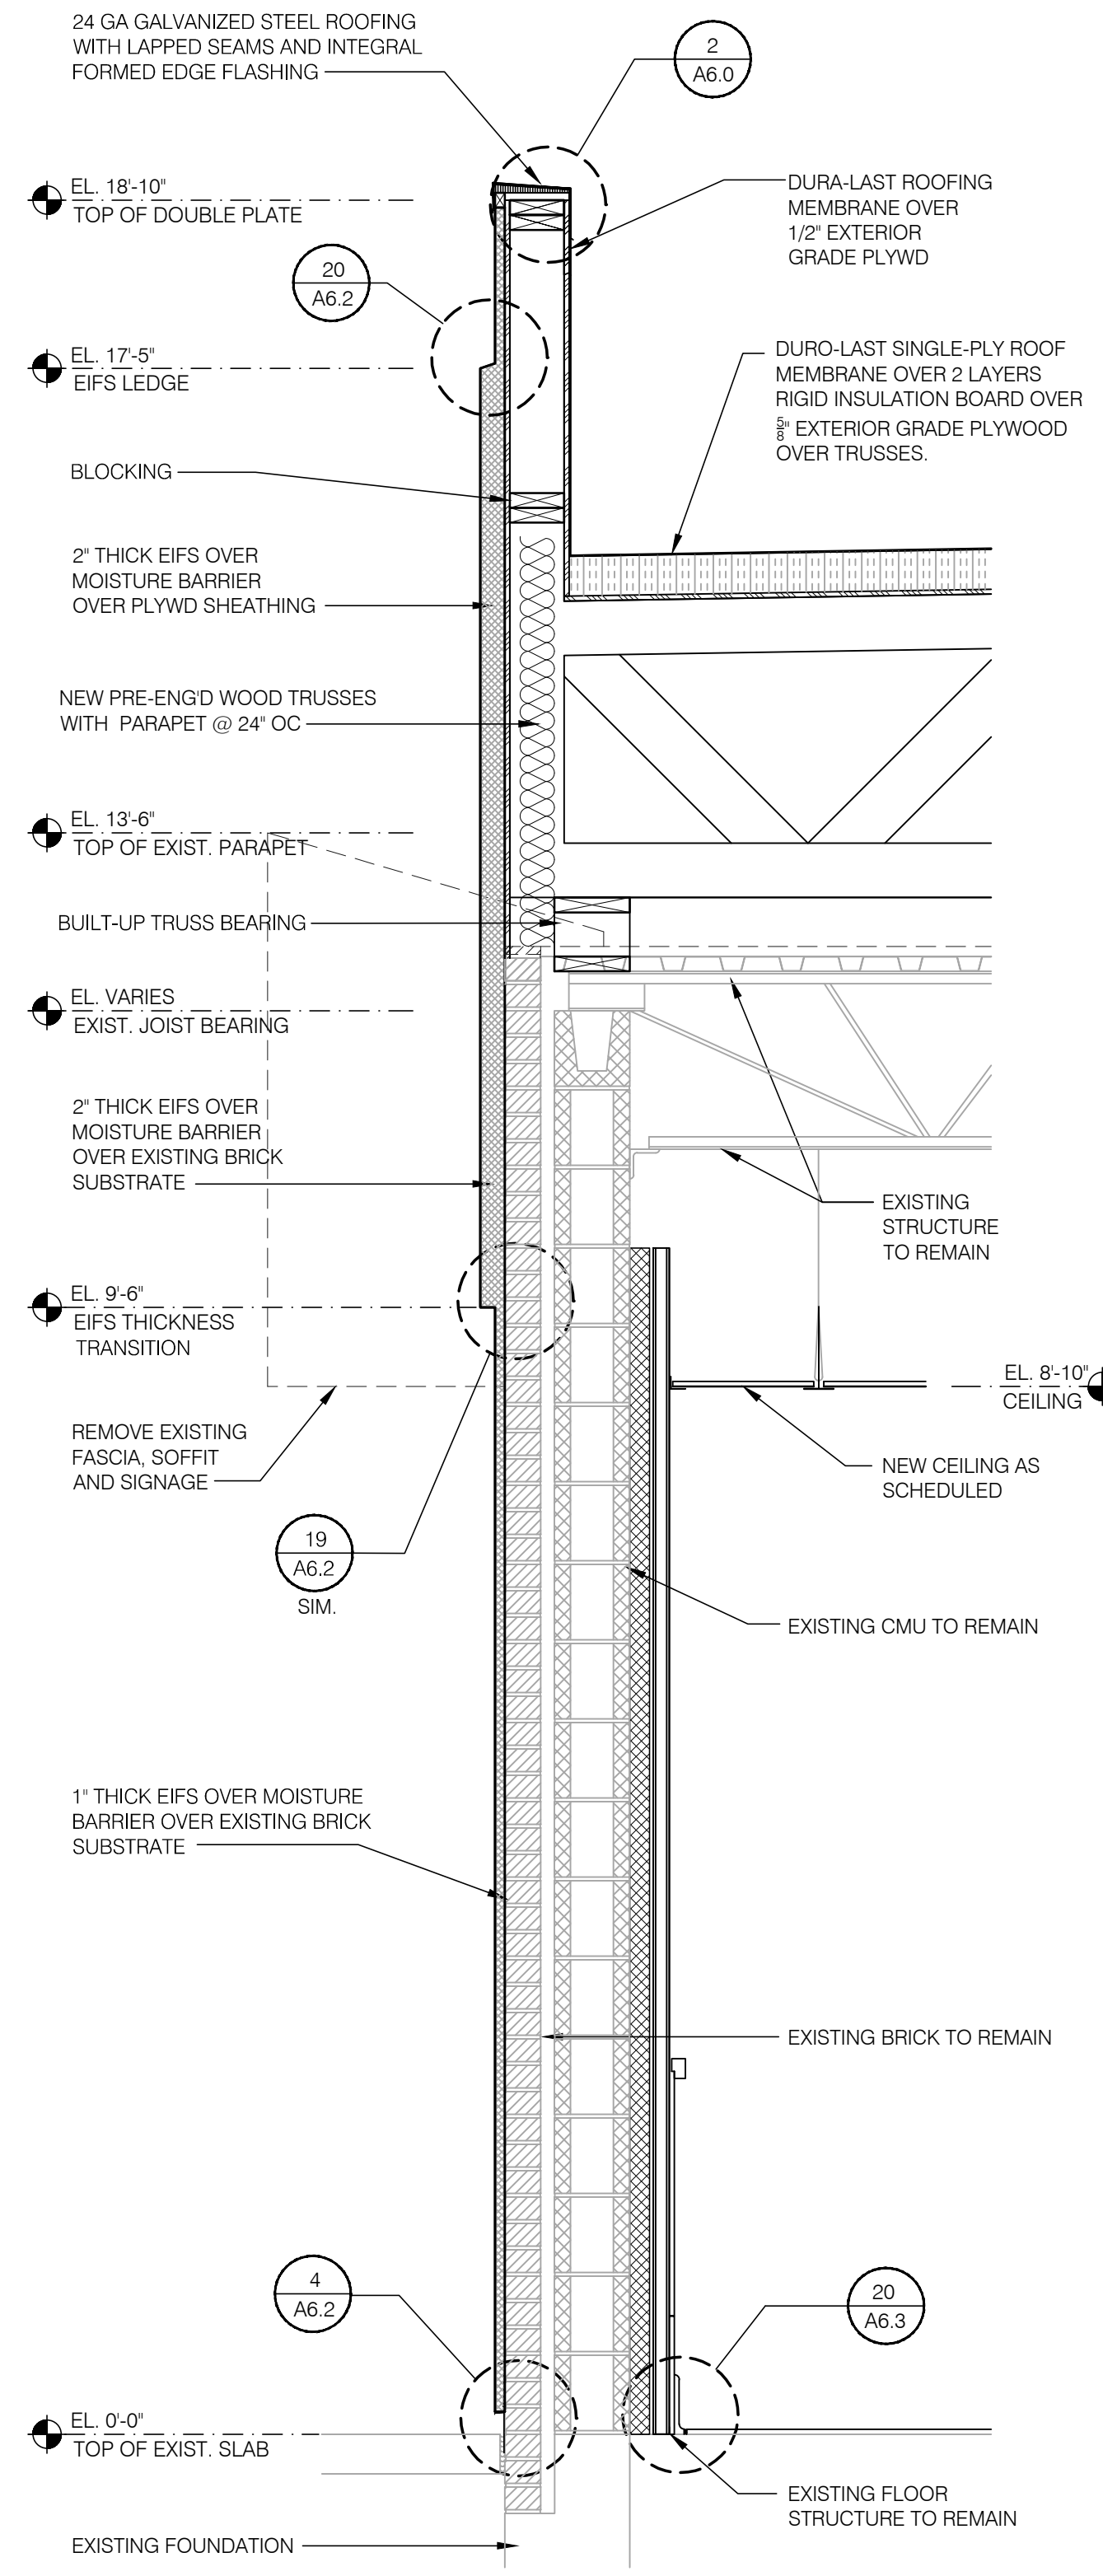

**WALL SECTION AT THICK E.I.F.S.** 3/4" = 1'-0" **B**

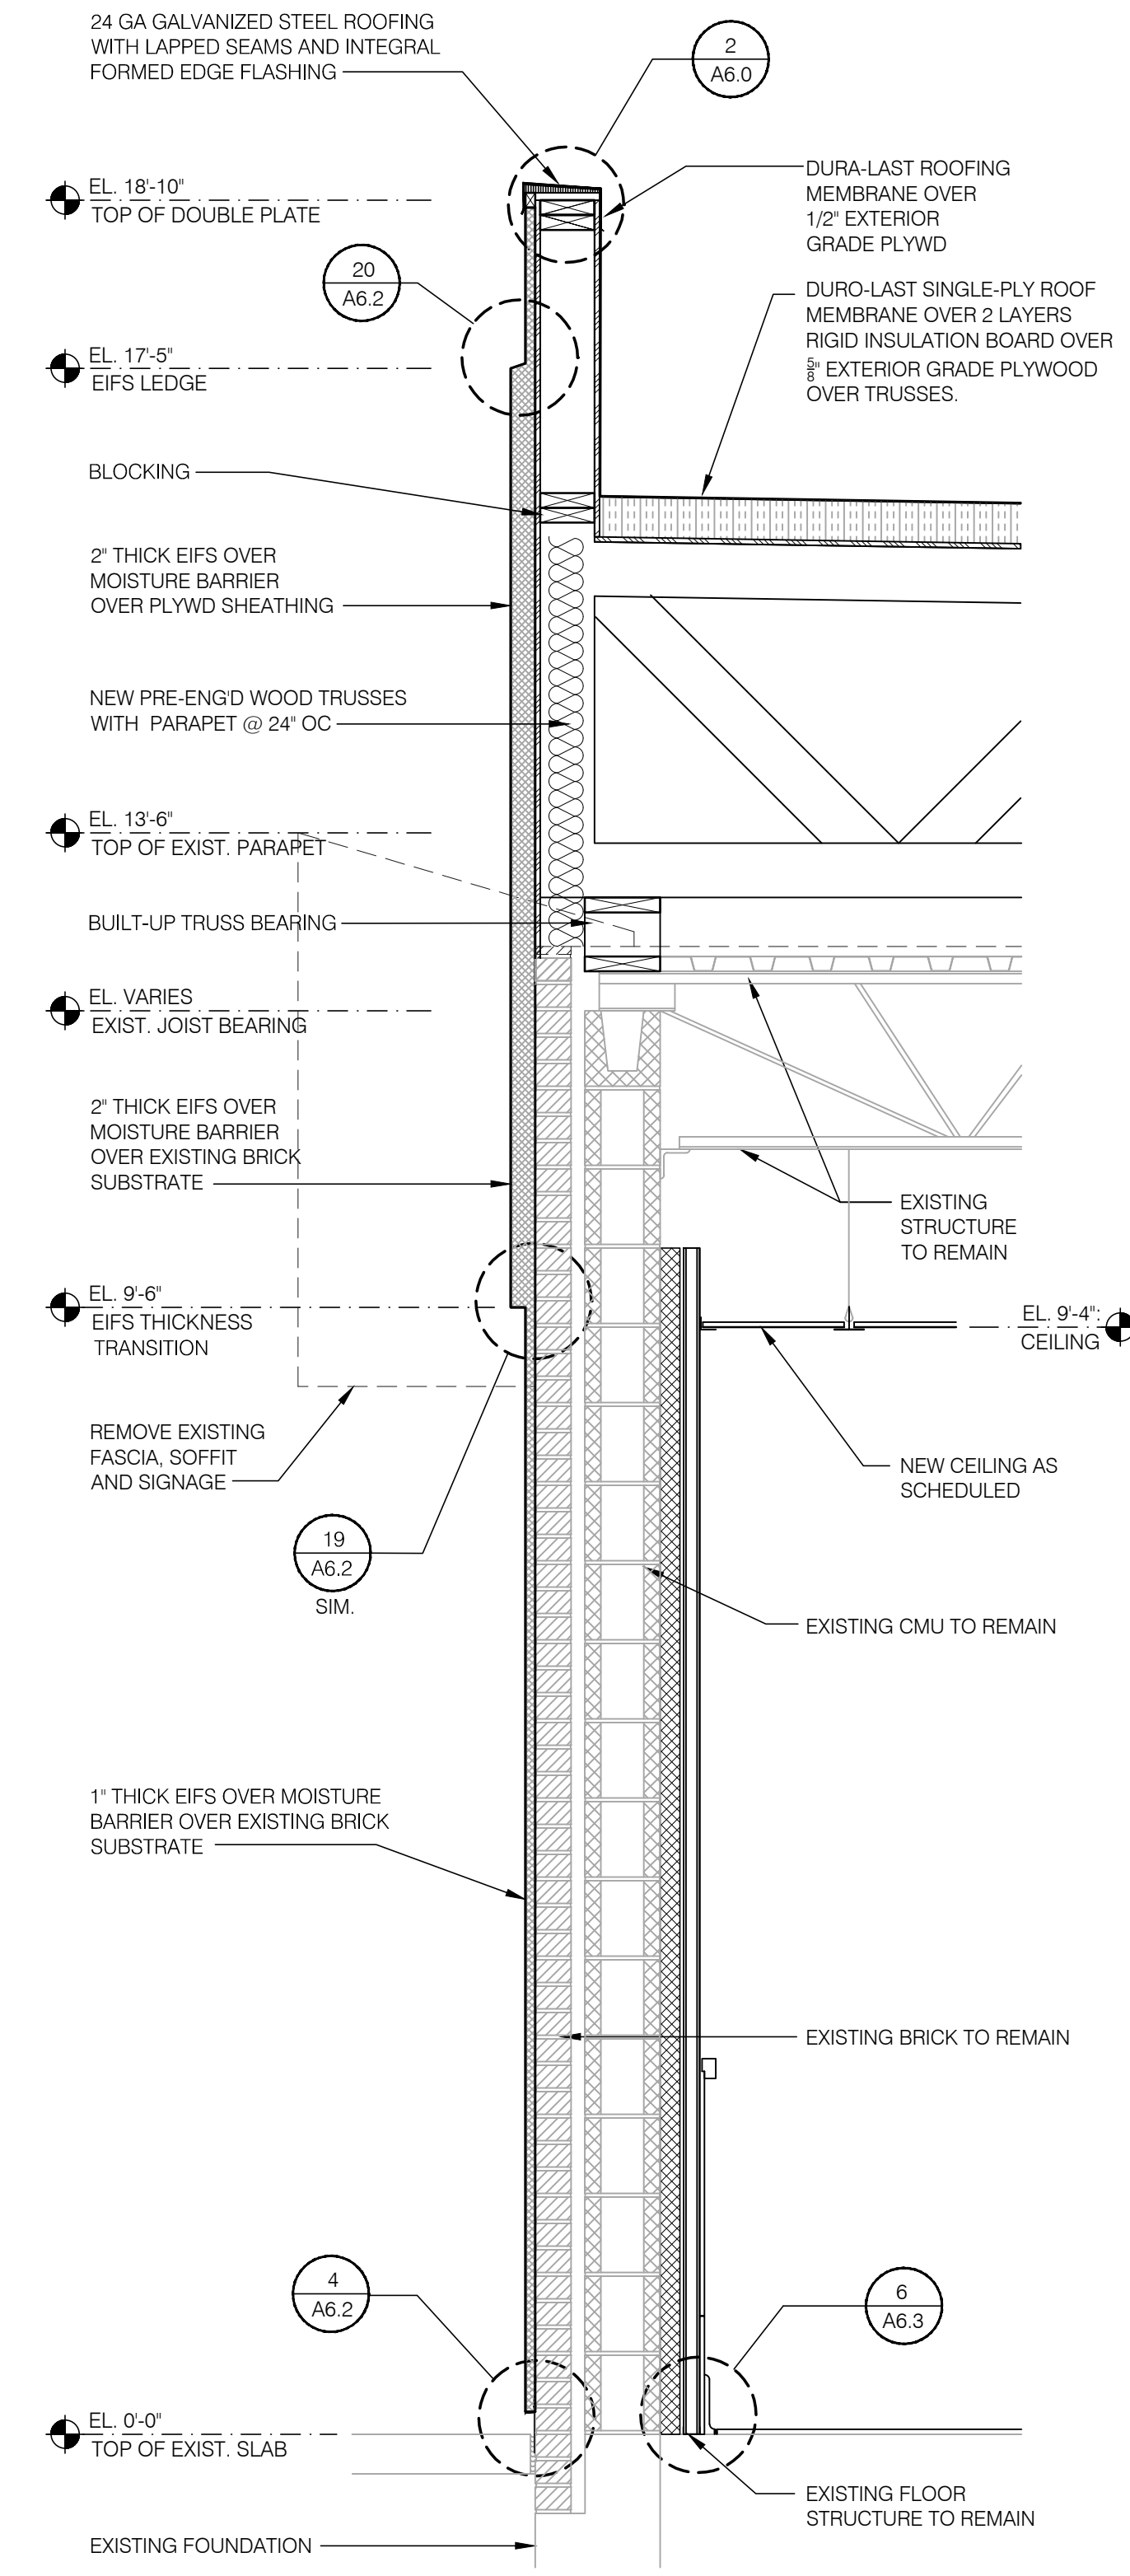

**TYPICAL WALL SECTION** 3/4" = 1'-0" **A**

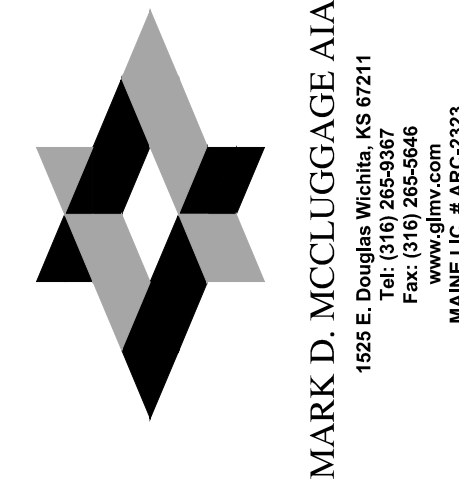

**MARK D. MCCLUGGAGE AIA, CCS**  
1823 E. Douglas Wichita, KS 67211  
Tel: (316) 265-5846  
Fax: (316) 265-5846  
www.gimv.com  
MAINE LIC # PRC25233



07/14/16

15034.000

Vertical scale bar with 16 triangular markers.

CONTRACT DATE: 07.06.2016  
BUILDING TYPE: CONVERSION  
PLAN VERSION: FEBRUARY 2015  
SITE NUMBER: XXX-XXX  
STORE NUMBER: XXXXX

**TACO BELL**  
1363 WASHINGTON AVE.  
PORTLAND, ME



**WALL SECTIONS**

**A5.1**

PLOT DATE: