


Size 76.74' x 404' w/ 18" D

901 Washington Site Map Ave.

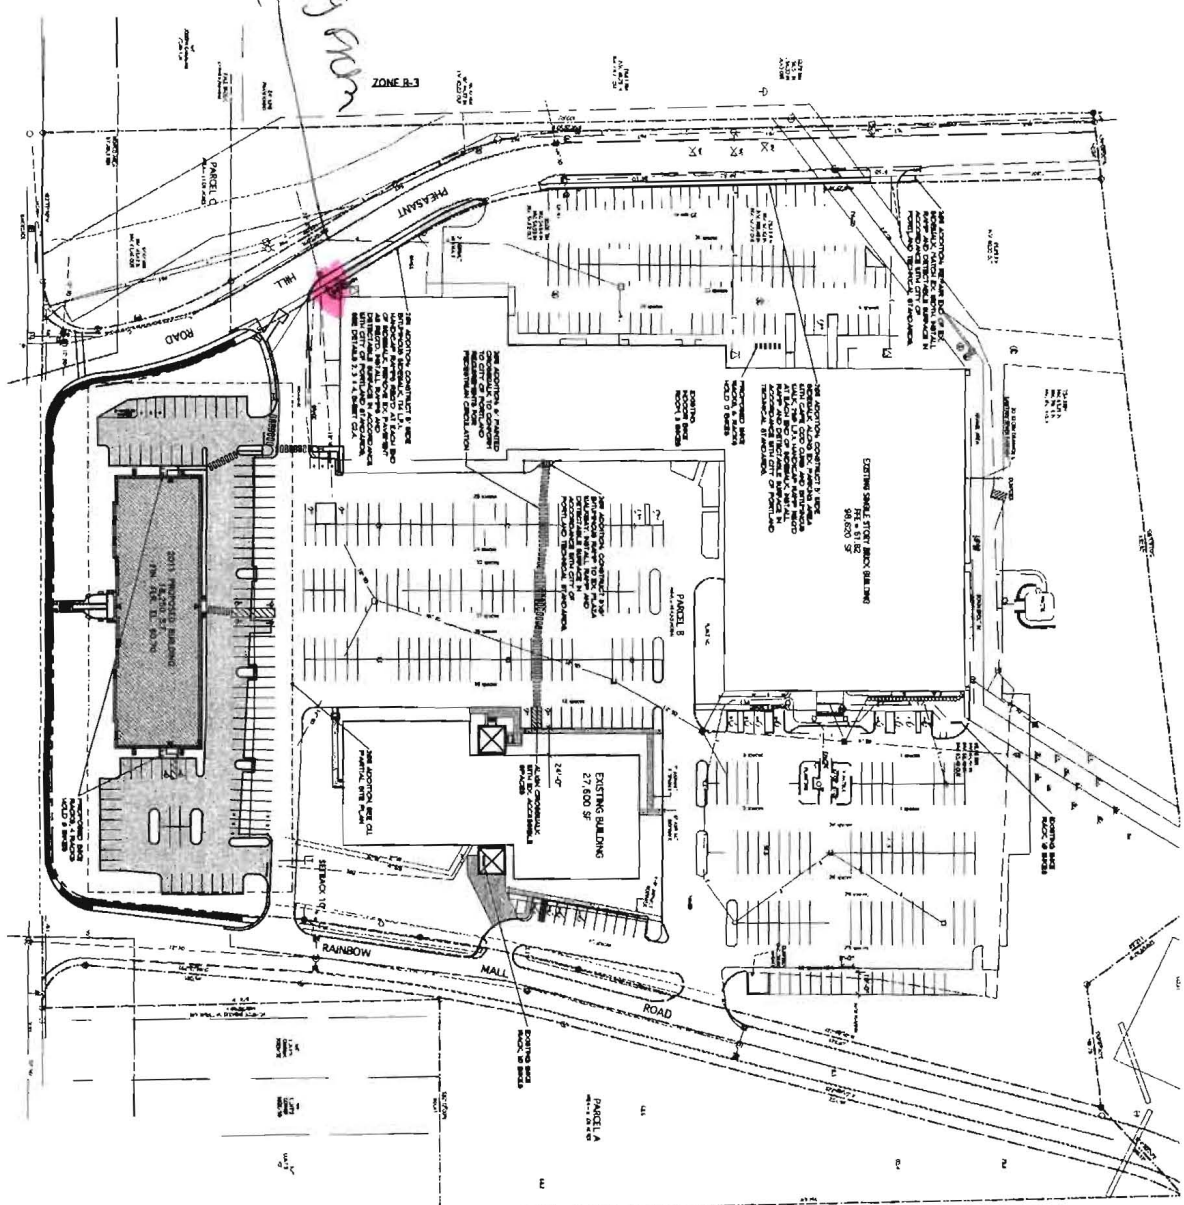

BICYCLE RACK REQUIREMENTS

1. BICYCLE RACKS MUST BE PROVIDED FOR THE FIRST USE REQUIRED PARKING SPACES

<p>SITE PLAN</p> <p>J.B. BROWN & SONS, PORTLAND MAINE 36 DANFORTH STREET, PORTLAND MAINE 901 WASHINGTON AVENUE, PORTLAND</p>	
SCALE: AS SHOWN	DRAWN BY: JBC
DATE: JUNE 2, 2011	DESIGNED BY: JBC
PROJECT: 10181	CAD: JBC
<p>C1.6</p>	