


- NOTES:**
- SEE SHEET G1001 FOR LEGEND, ABBREVIATIONS AND PROJECT GENERAL NOTES.
 - SEE SHEET AE501 FOR TYP. ROOF DETAILS.

- KEYED NOTES:**
- INFILL ROOF OPENING W/ METAL ROOF DECK AT LOCATIONS WHERE MECHANICAL UNITS WERE REMOVED. MATCH EXISTING. REFER TO STRUCTURAL. REFER TO MECHANICAL FOR LOCATIONS AND EXTENTS OF EQUIPMENT REMOVALS. PATCH ROOFING SYSTEM TO MATCH EXISTING. MATCH EXISTING INSULATION THICKNESS AND EXISTING SLOPE TO DRAIN CONDITION.
 - PATCH TO MATCH EXISTING ROOFING SYSTEM AT NEW EQUIPMENT INSTALLATIONS. SEE TYPICAL ROOF DETAILS.
 - FUTURE.
 - NOT USED.
 - WALK-WAY PAD, RE: SPECS.
 - EXISTING EXHAUST FAN TO BE REMOVED AND EXISTING ROOF CURB TO REMAIN IN PLACE. PROVIDE NEW CAP ON EXISTING CURB AND INSULATE. RE: PLUMBING FOR INSTALLATION OF CURB MOUNTED SPIGOT.

1	CONFORMED SET	4-21-15
0	ISSUED FOR CONSTRUCTION	3-3-15
REV.	DESCRIPTION	DATE

CONFORMED SET
4-21-15

CURRENT ISSUE STATUS:

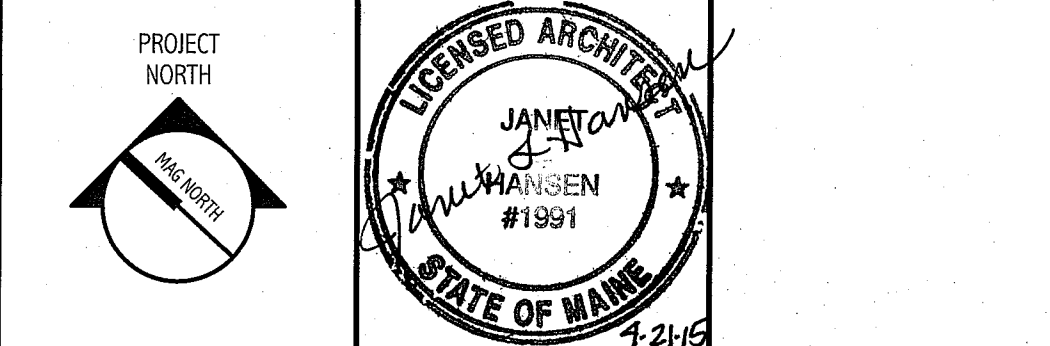

ARCHITECTURE
ENGINEERING
PLANNING
INTERIOR DESIGN
COMMISSIONING

144 Fore Street/P.O. Box 618
Portland, Maine 04104
tel. (207) 772-3846
fax. (207) 772-1070
www.smrinc.com

SMRT
L.L. BEAN
CHESHIRE BUILDING RENOVATIONS
PORTLAND, MAINE

ROOF PLAN

SHEET TITLE:
SCALE: 1/8"=1'-0" DATE: 3-3-15
PROJECT MANAGER: JLH GRAPHIC SCALE: 0" 1"
JOB CAP/DRAWN: CAH
A/E OF RECORD: JLH SHEET No.
SMRT CAD FILE: AE121-14199
PROJECT No. 14199-00

AE121

A1
ROOF PLAN
1/8" = 1'-0"