

BRUCE ROMANNE HAMILTON ARCHITECTS
 100 STATE STREET
 PORTLAND, ME 04101
 TEL: 603.771.1111
 WWW.BRURHA.COM




WASHINGTON & ALLEN AVENUE
 PORTLAND, MAINE



ISSUED FOR BUILDING PERMIT/BC DRAWING
 10-27-06

Project No. 0525
 Date: 10-27-06
 Title: WALL SECTIONS

Sheet No. A-402

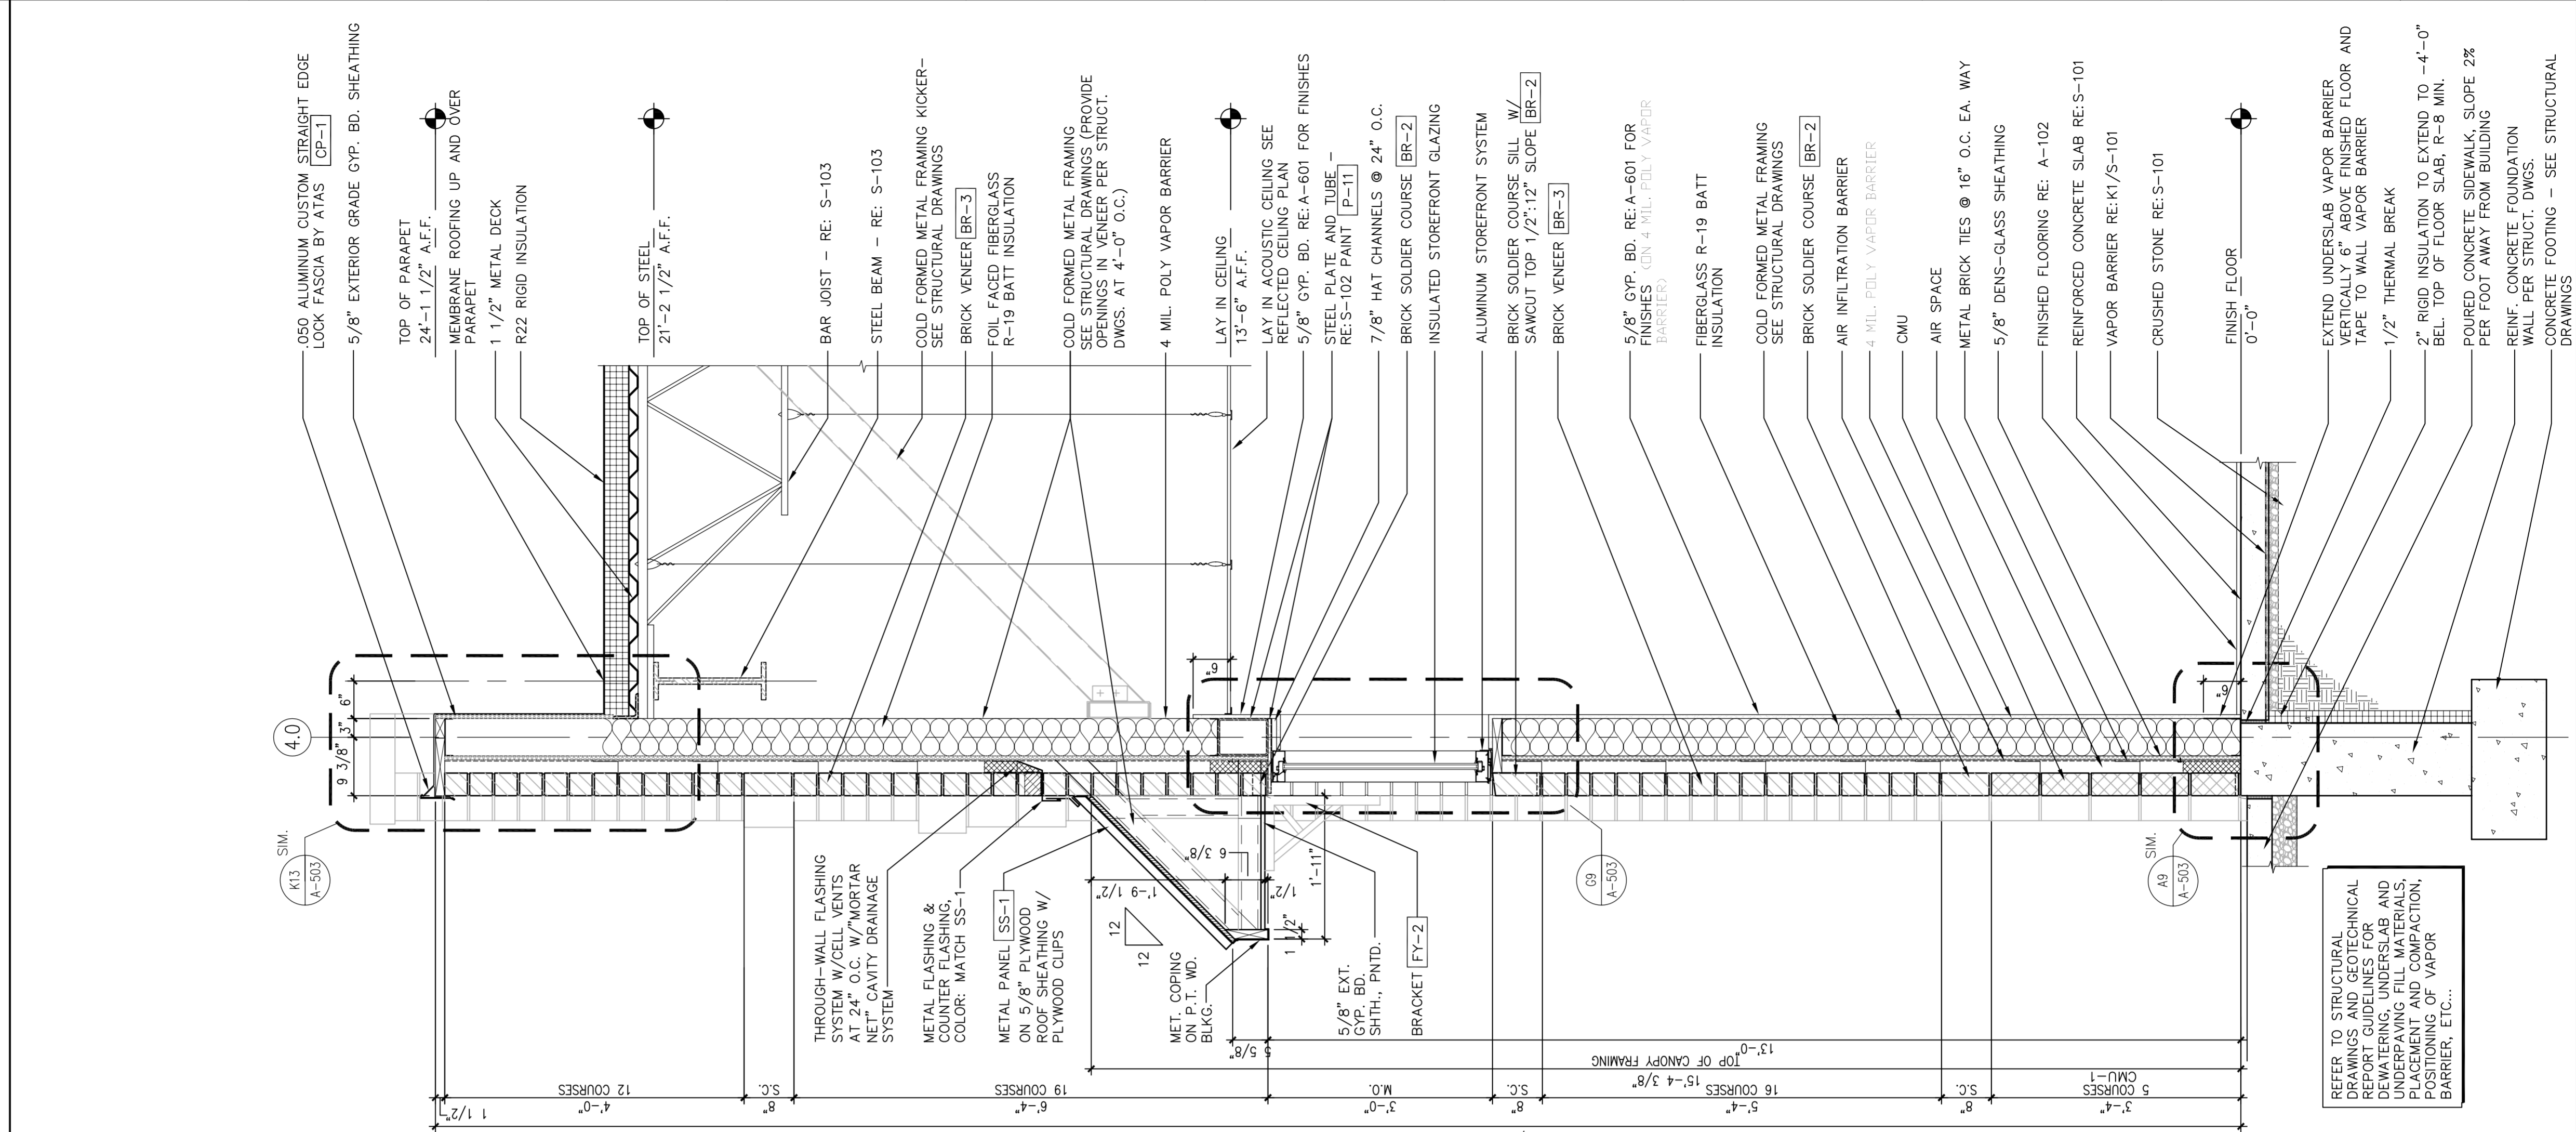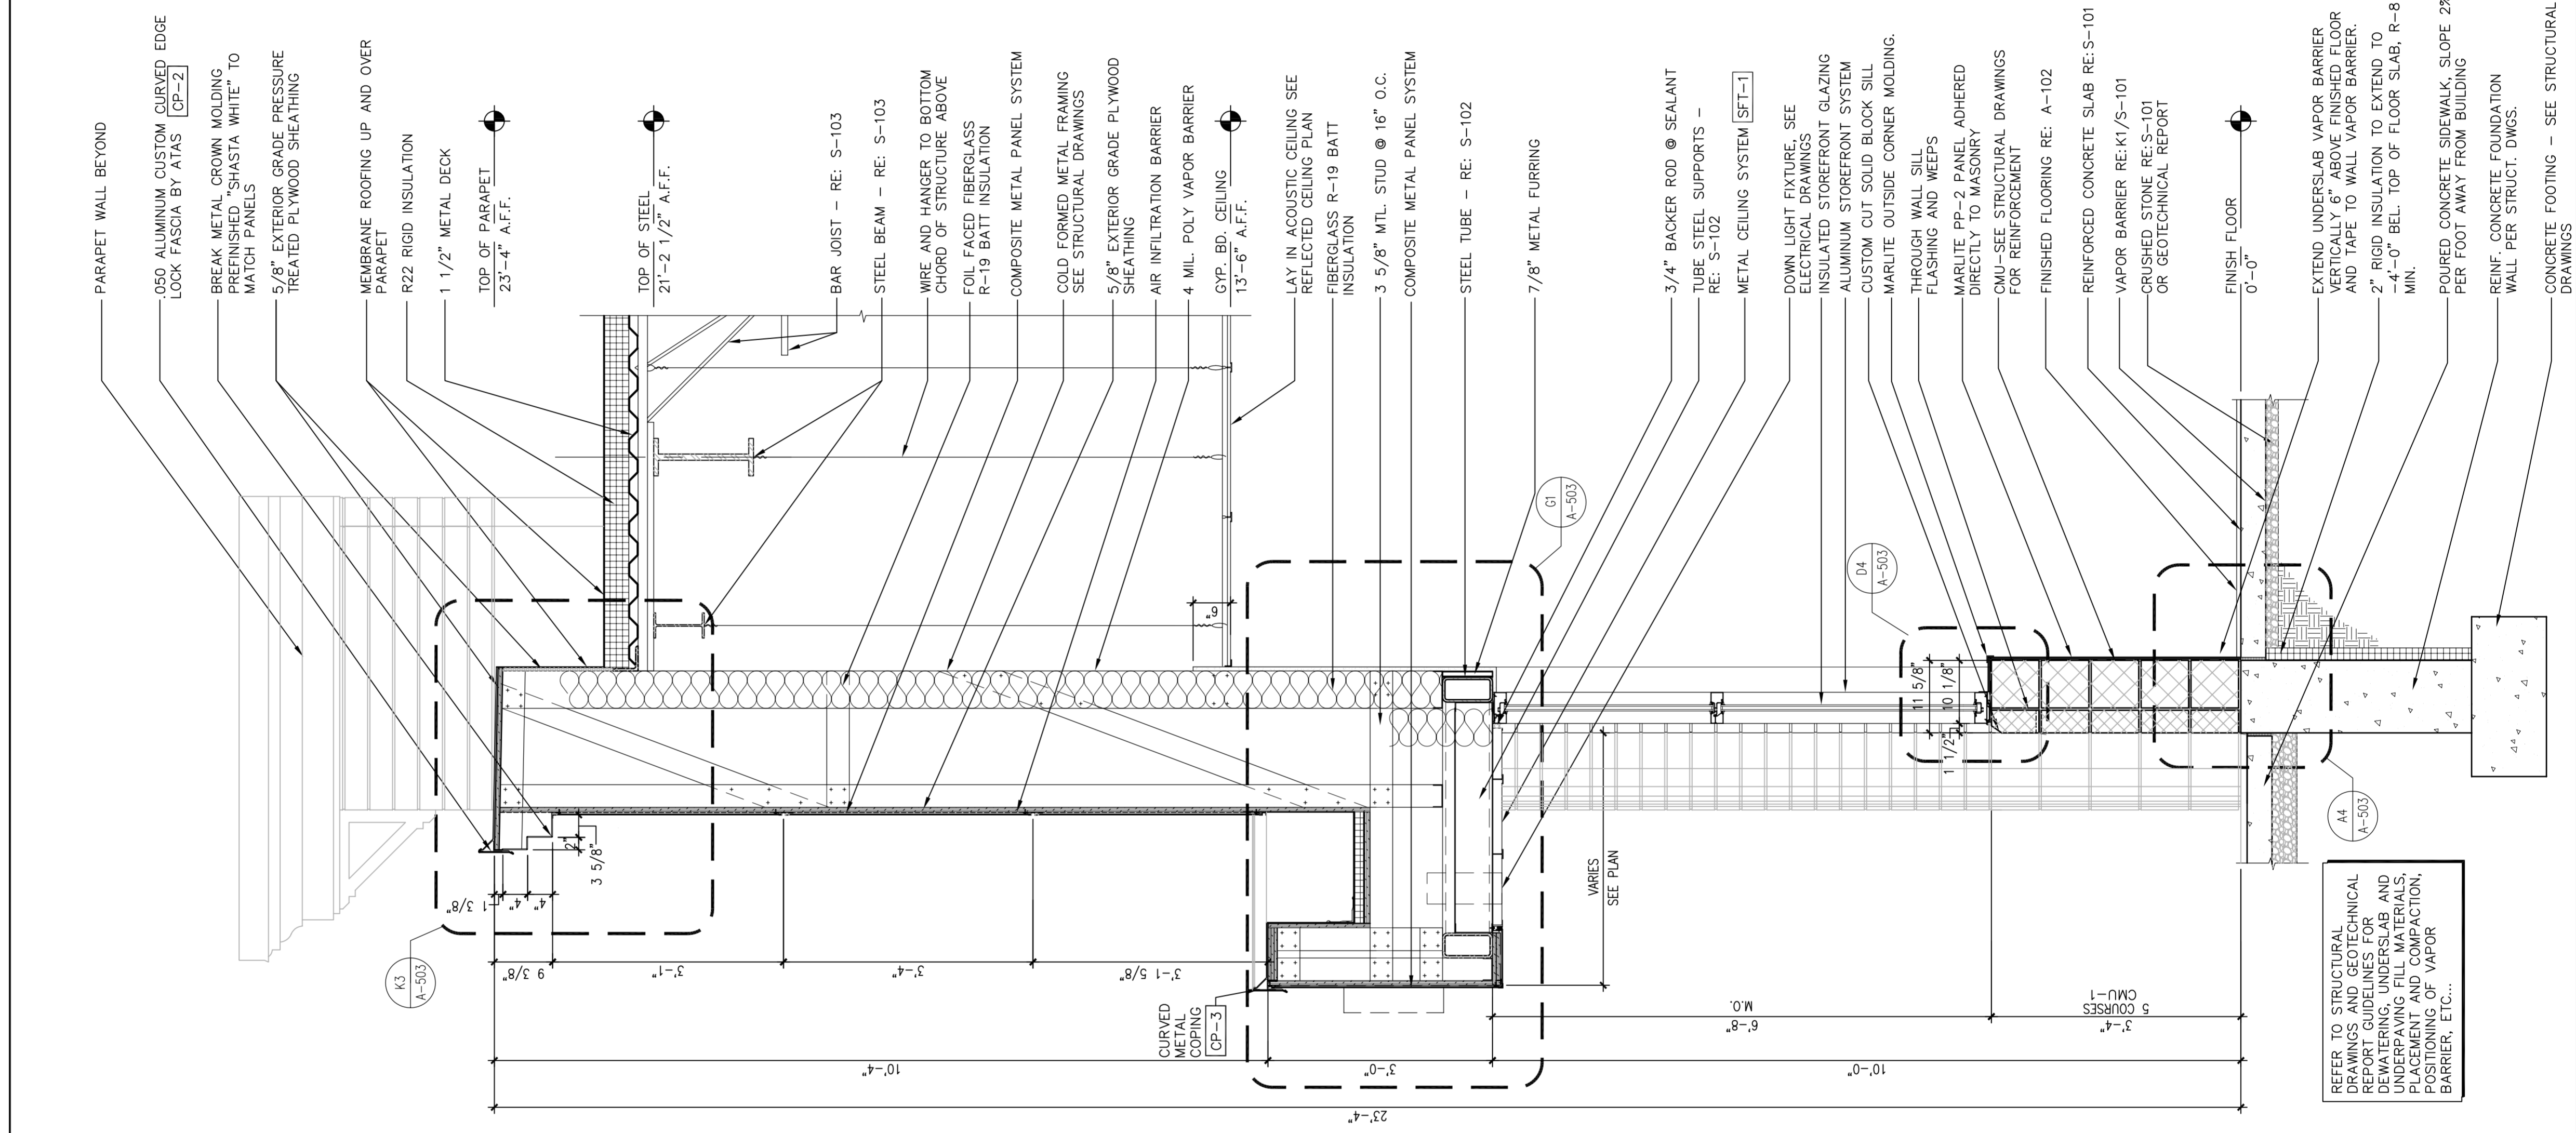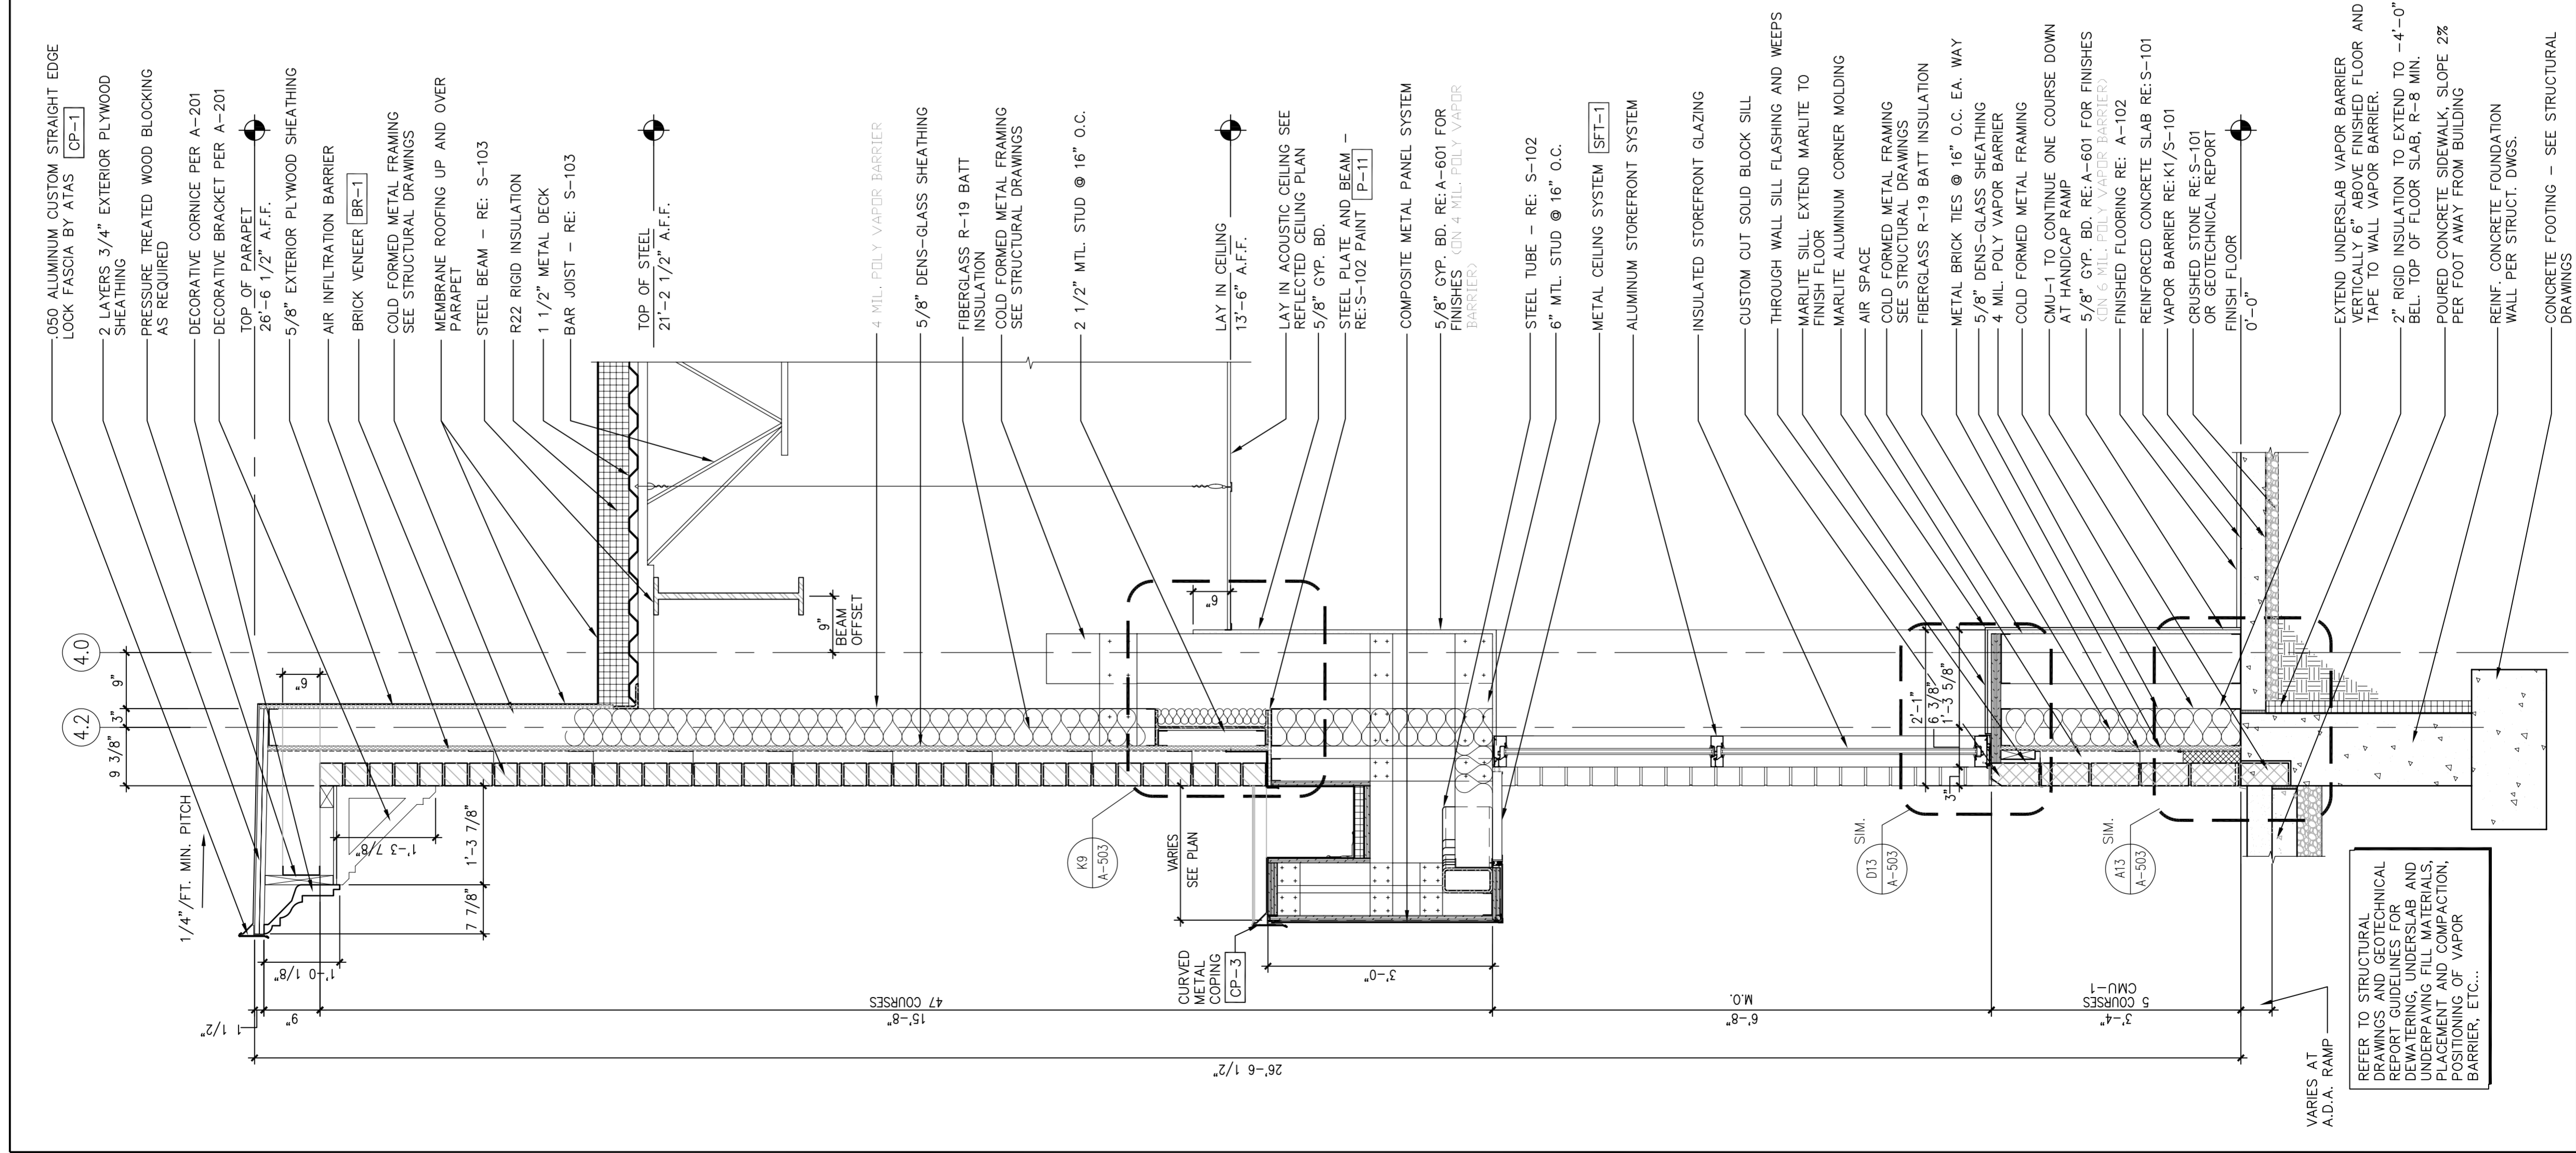

M L K J H G F E D C B A

1 2 3 4 5 6 7 8 9 10 11 12 13 14 15 16

M L K J H G F E D C B A

A2	WALL SECTION - AT ENTRY	3/4" = 1'-0"	RE: A3/A-101
A7	WALL SECTION - AT ENTRY	3/4" = 1'-0"	RE: A3/A-101; G3/A-602
A12	WALL SECTION - PERIMETER WALL WITH GLAZING	3/4" = 1'-0"	RE: A3/A-101

1 2 3 4 5 6 7 8 9 10 11 12 13 14 15 16

M L K J H G F E D C B A