




BRUCE
ROMANNE
HAMILTON
ARCHITECTS

ARCHITECTS
LAND PLANNING
INTERIOR DESIGN
VISUALIZATION
PROJECT MANAGEMENT
100 N. MAIN ST.
NEW HAMPSHIRE 03801

WASHINGTON & ALLEN AVENUE
PORTLAND, MAINE

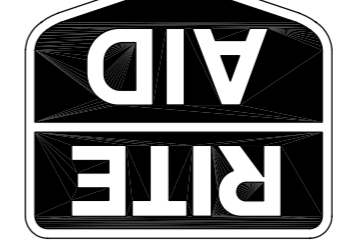

RITE
AID

ISSUED FOR BUILDING PERMIT/C.C. BINDING
10-27-06

Drawn: [Blank]
Checked: [Blank]
Approved: [Blank]
Project No.: 0525
Date: 10-27-06
Title: WINDOW TYPES

Sheet No. [Blank]


A-802

- SHEET NOTES**
- INSIDE FACE OF GLAZING TO BE COATED WITH [WF-1]
 - 1" CLEAR INSULATED GLAZING.
 - TEMPERED CLEAR GLASS AS SUPPLIED BY G.C.
 - EXTERIOR ALUMINUM STOREFRONT SYSTEM [SF-1]
 - SURROUND FRAME WITH BACKER ROD & SEALANT
 - INTERIOR ALUMINUM STOREFRONT SYSTEM [SF-2]
 - CONTINUOUS INSULATED ALUMINUM MILLION CLAMP FRAME.
 - BULLET RESISTANT DRIVE THRU WINDOW UNIT - SEE MANUFACTURER'S SPECIFICATIONS FOR TYPE AND G.C. TO VERIFY MOUNTING HEIGHT W/ MANUFACTURE AND LOCAL ACCESSIBILITY CODE. G.C. TO COORDINATE WITH THE MANUFACTURER. [SF-3]
 - AUTOMATIC SLIDING DOOR SEE DOOR SCHEDULE.
 - DOOR TRANSOM PROVIDED BY DOOR MANUFACTURER.
 - INSIDE FACE OF GLAZING TO BE COATED WITH [WF-3] IF REQUESTED OR APPROVED BY REGIONAL RITE AID CONSTRUCTION MANAGER.



G3 INTERIOR GLAZING TYPES

1/4" = 1'-0" RE: A3/A-101

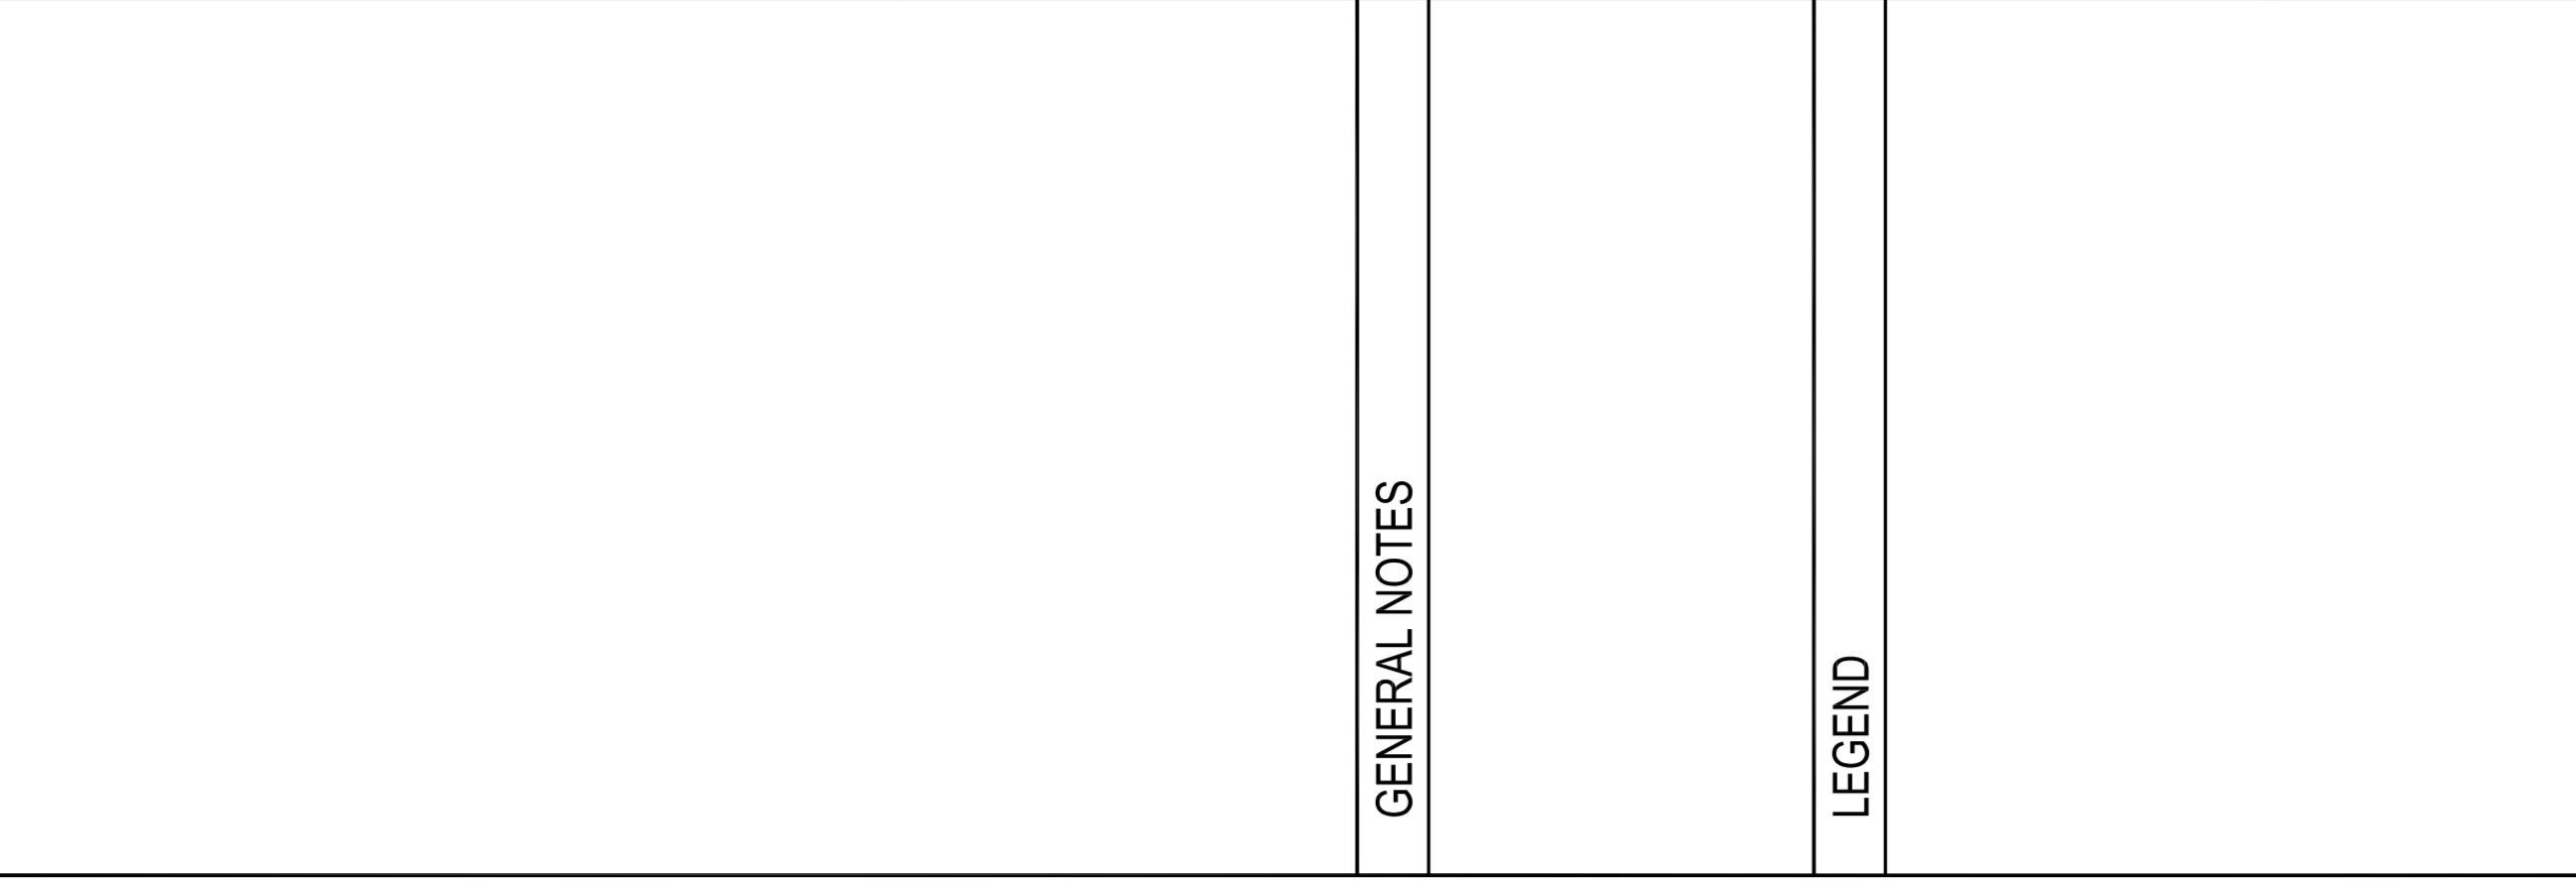

A3 EXTERIOR GLAZING TYPES

1/4" = 1'-0" RE: A3/A-101


GENERAL NOTES

LEGEND

15
16

M
L
K
J
H
G
F
E
D
C
B
A

14
13
12
11
10
9
8
7
6
5
4
3
2

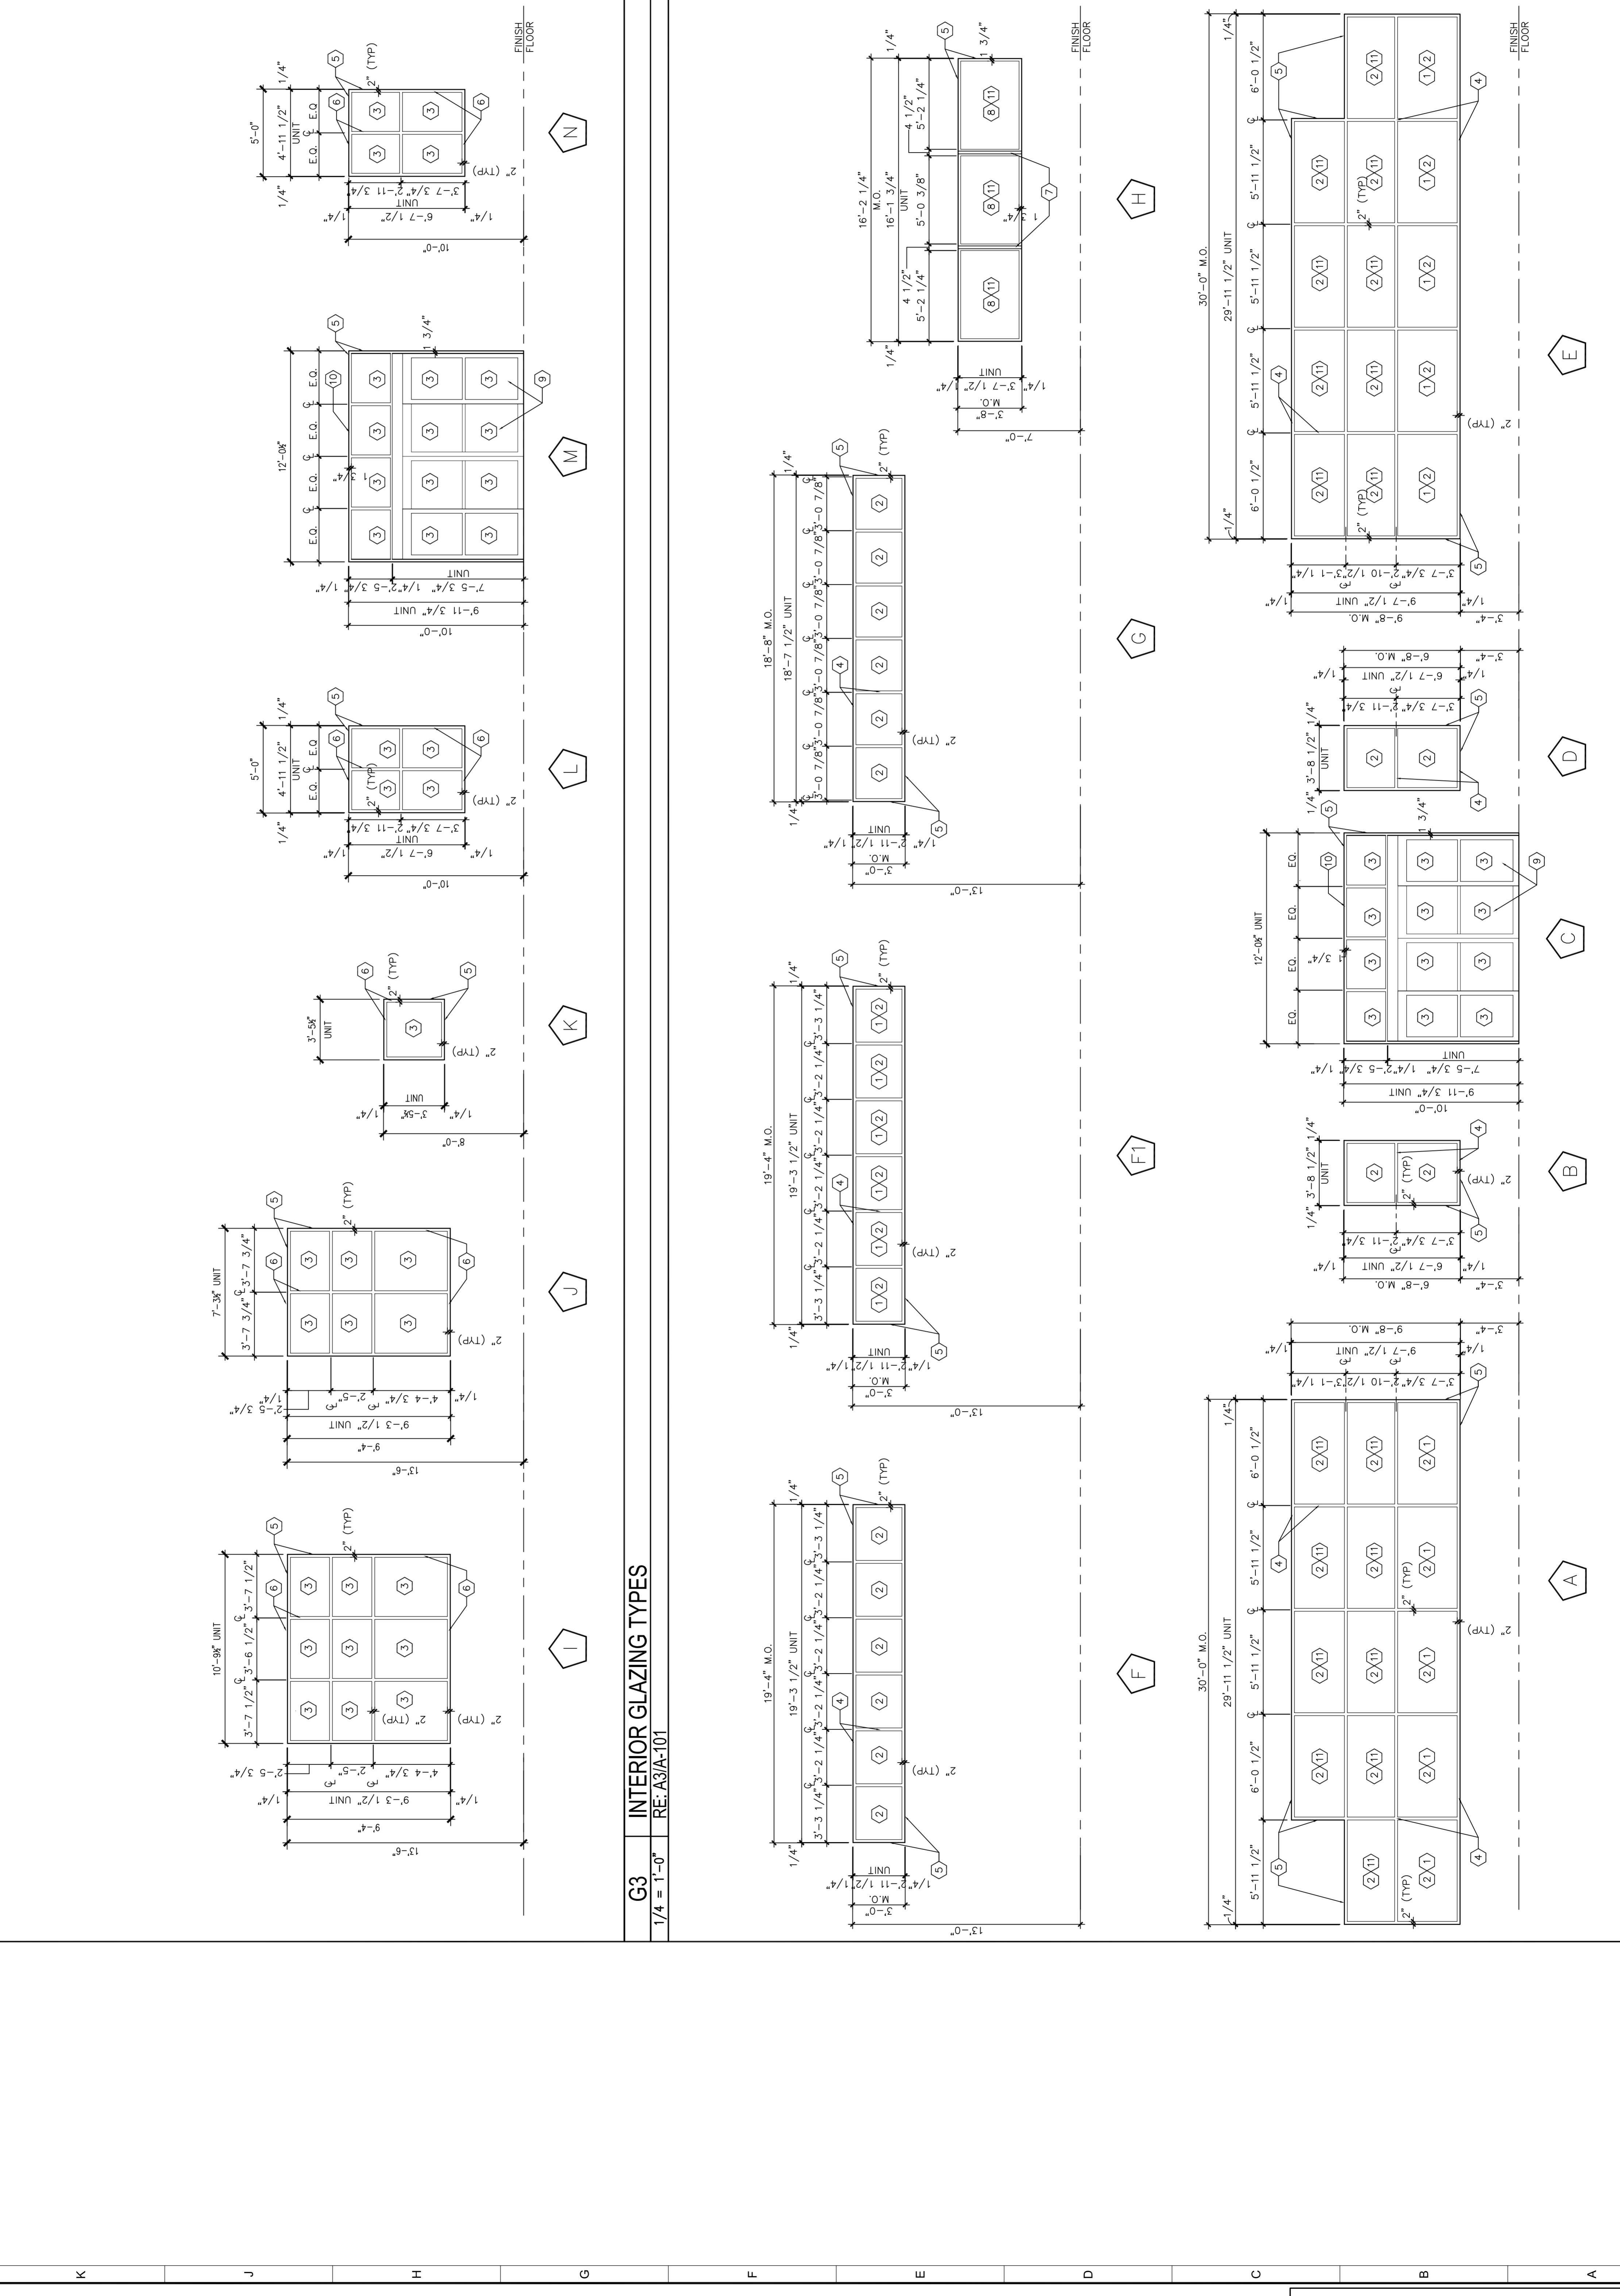

15
16

14
13
12
11
10
9
8
7
6
5
4
3
2