




ROOM FINISH SCHEDULE									
NUMBER	ROOM NAME	FLOOR	BASE MATL	WALLS				NOTES	
				N	S	E	W		
100	VEST.	MAT-1							
101	WAITING	CT	VB		P	P			
102	OFFICE	CPT	VB	P	P	P	P		
104	MEETING	CPT	VB	P	P	P	P		
105	OFFICE	CPT	VB	P	P	P	P		
106	OFFICE	CPT	VB	P	P	P	P		
107	OFFICE	CPT	VB	P	P	P	P		
108	OFFICE	CPT	VB	P	P	P	P		
109	TOILET	SV	CB	P	P	P	P		
110	CORRIDOR	CPT	VB	P	P	P	P		
111	IT							NO NEW FINISHES IN THIS AREA	
112	CORRIDOR	CPT	VB	P	P	P	P		
113	CLOSET	CPT	VB	P	P	P	P		
114	TOILET	EXST	CB	P	P	P	P		
115	KITCHEN	EXST	VB	P	P	P	P		
116	VAULT	CPT	VB	P	P	P	P		
117	LOBBY	CT	VB	P	P	P	P		
117A	TELLER	CPT	VB	P	P	P	P		
117B	TELLER	CPT	VB	P	P	P	P		
118	CORR.	CPT	VB	P	P	P	P		
119	PHONE	CT	VB	P	P	P	P		
120	ATM	CPT	VB	P	P	P	P		

FINISH MATERIALS LEGEND



CPT	CARPET
CT	CERAMIC TILE
P	PAINT
PLAM	PLASTIC LAMINATE
PT	PORCELAIN TILE
SS	SOLID SURFACE
SV	SHEET VINYL
VB	VINYL BASE

FINISH PRODUCTS


T-1	DALTILE RIDGEVIEW COLOR: CREAM RD01 FINISH: FACTORY FORMAT: 12x12
CPT-1	CROSSLEY PATTERN: 30395 THEOREM COLOR: 01236 ANTELOPE FINISH: FACTORY
P-1 (WALLS, H.M. TRIM)	TBD
P-2 (ACCENT WALL)	TBD
PLAM	MFGR.: TBD PATTERN: TBD COLOR: TBD
SS	MFGR.: TBD MODEL: TBD COLOR: TBD
VB	MFGR.: TBD MODEL: TBD COLOR: TBD

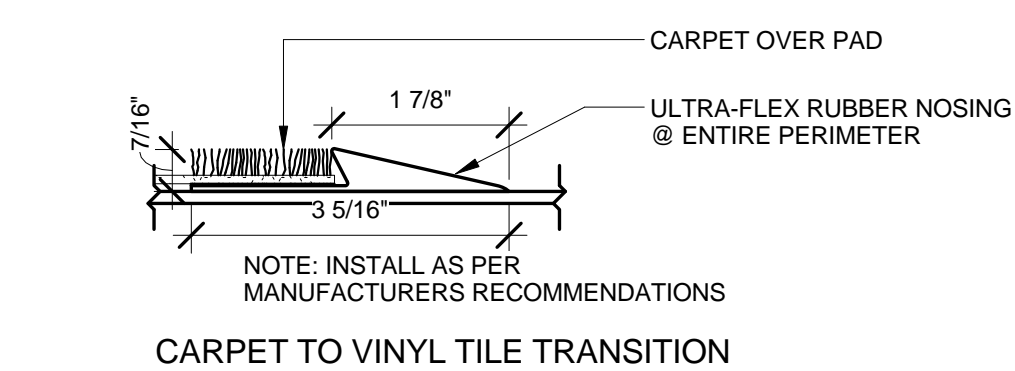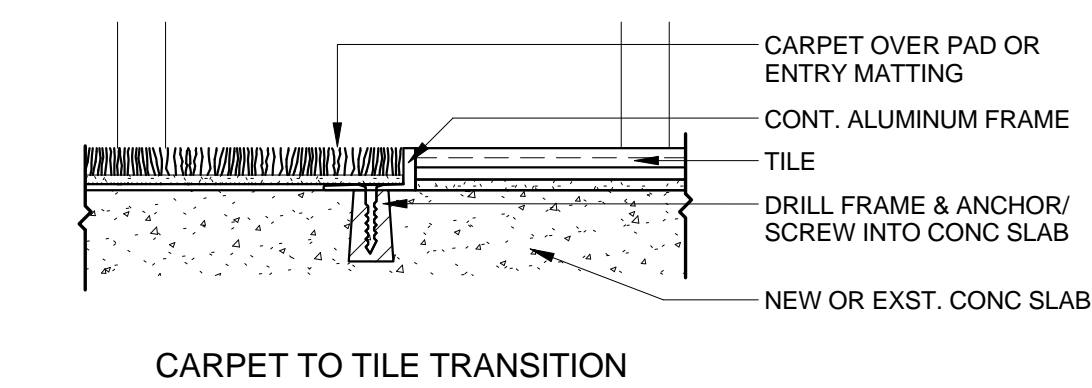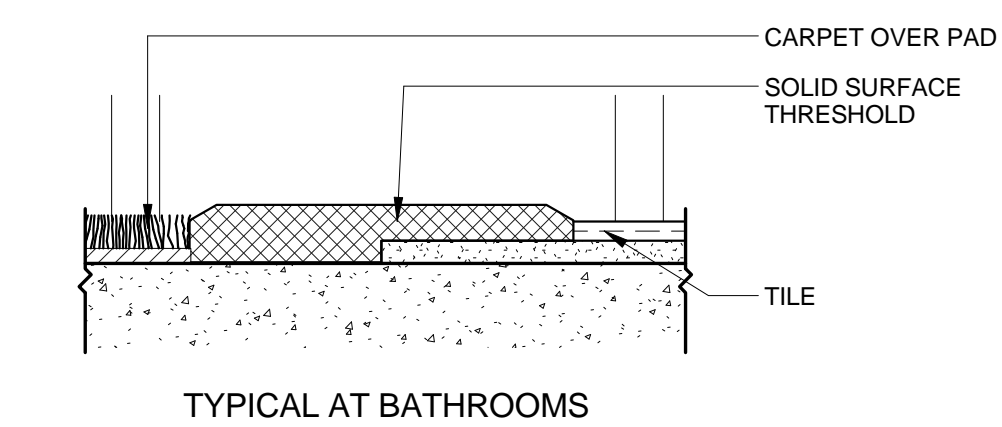

A5 FLOOR FINISH TRANSITIONS
6" = 1'-0"

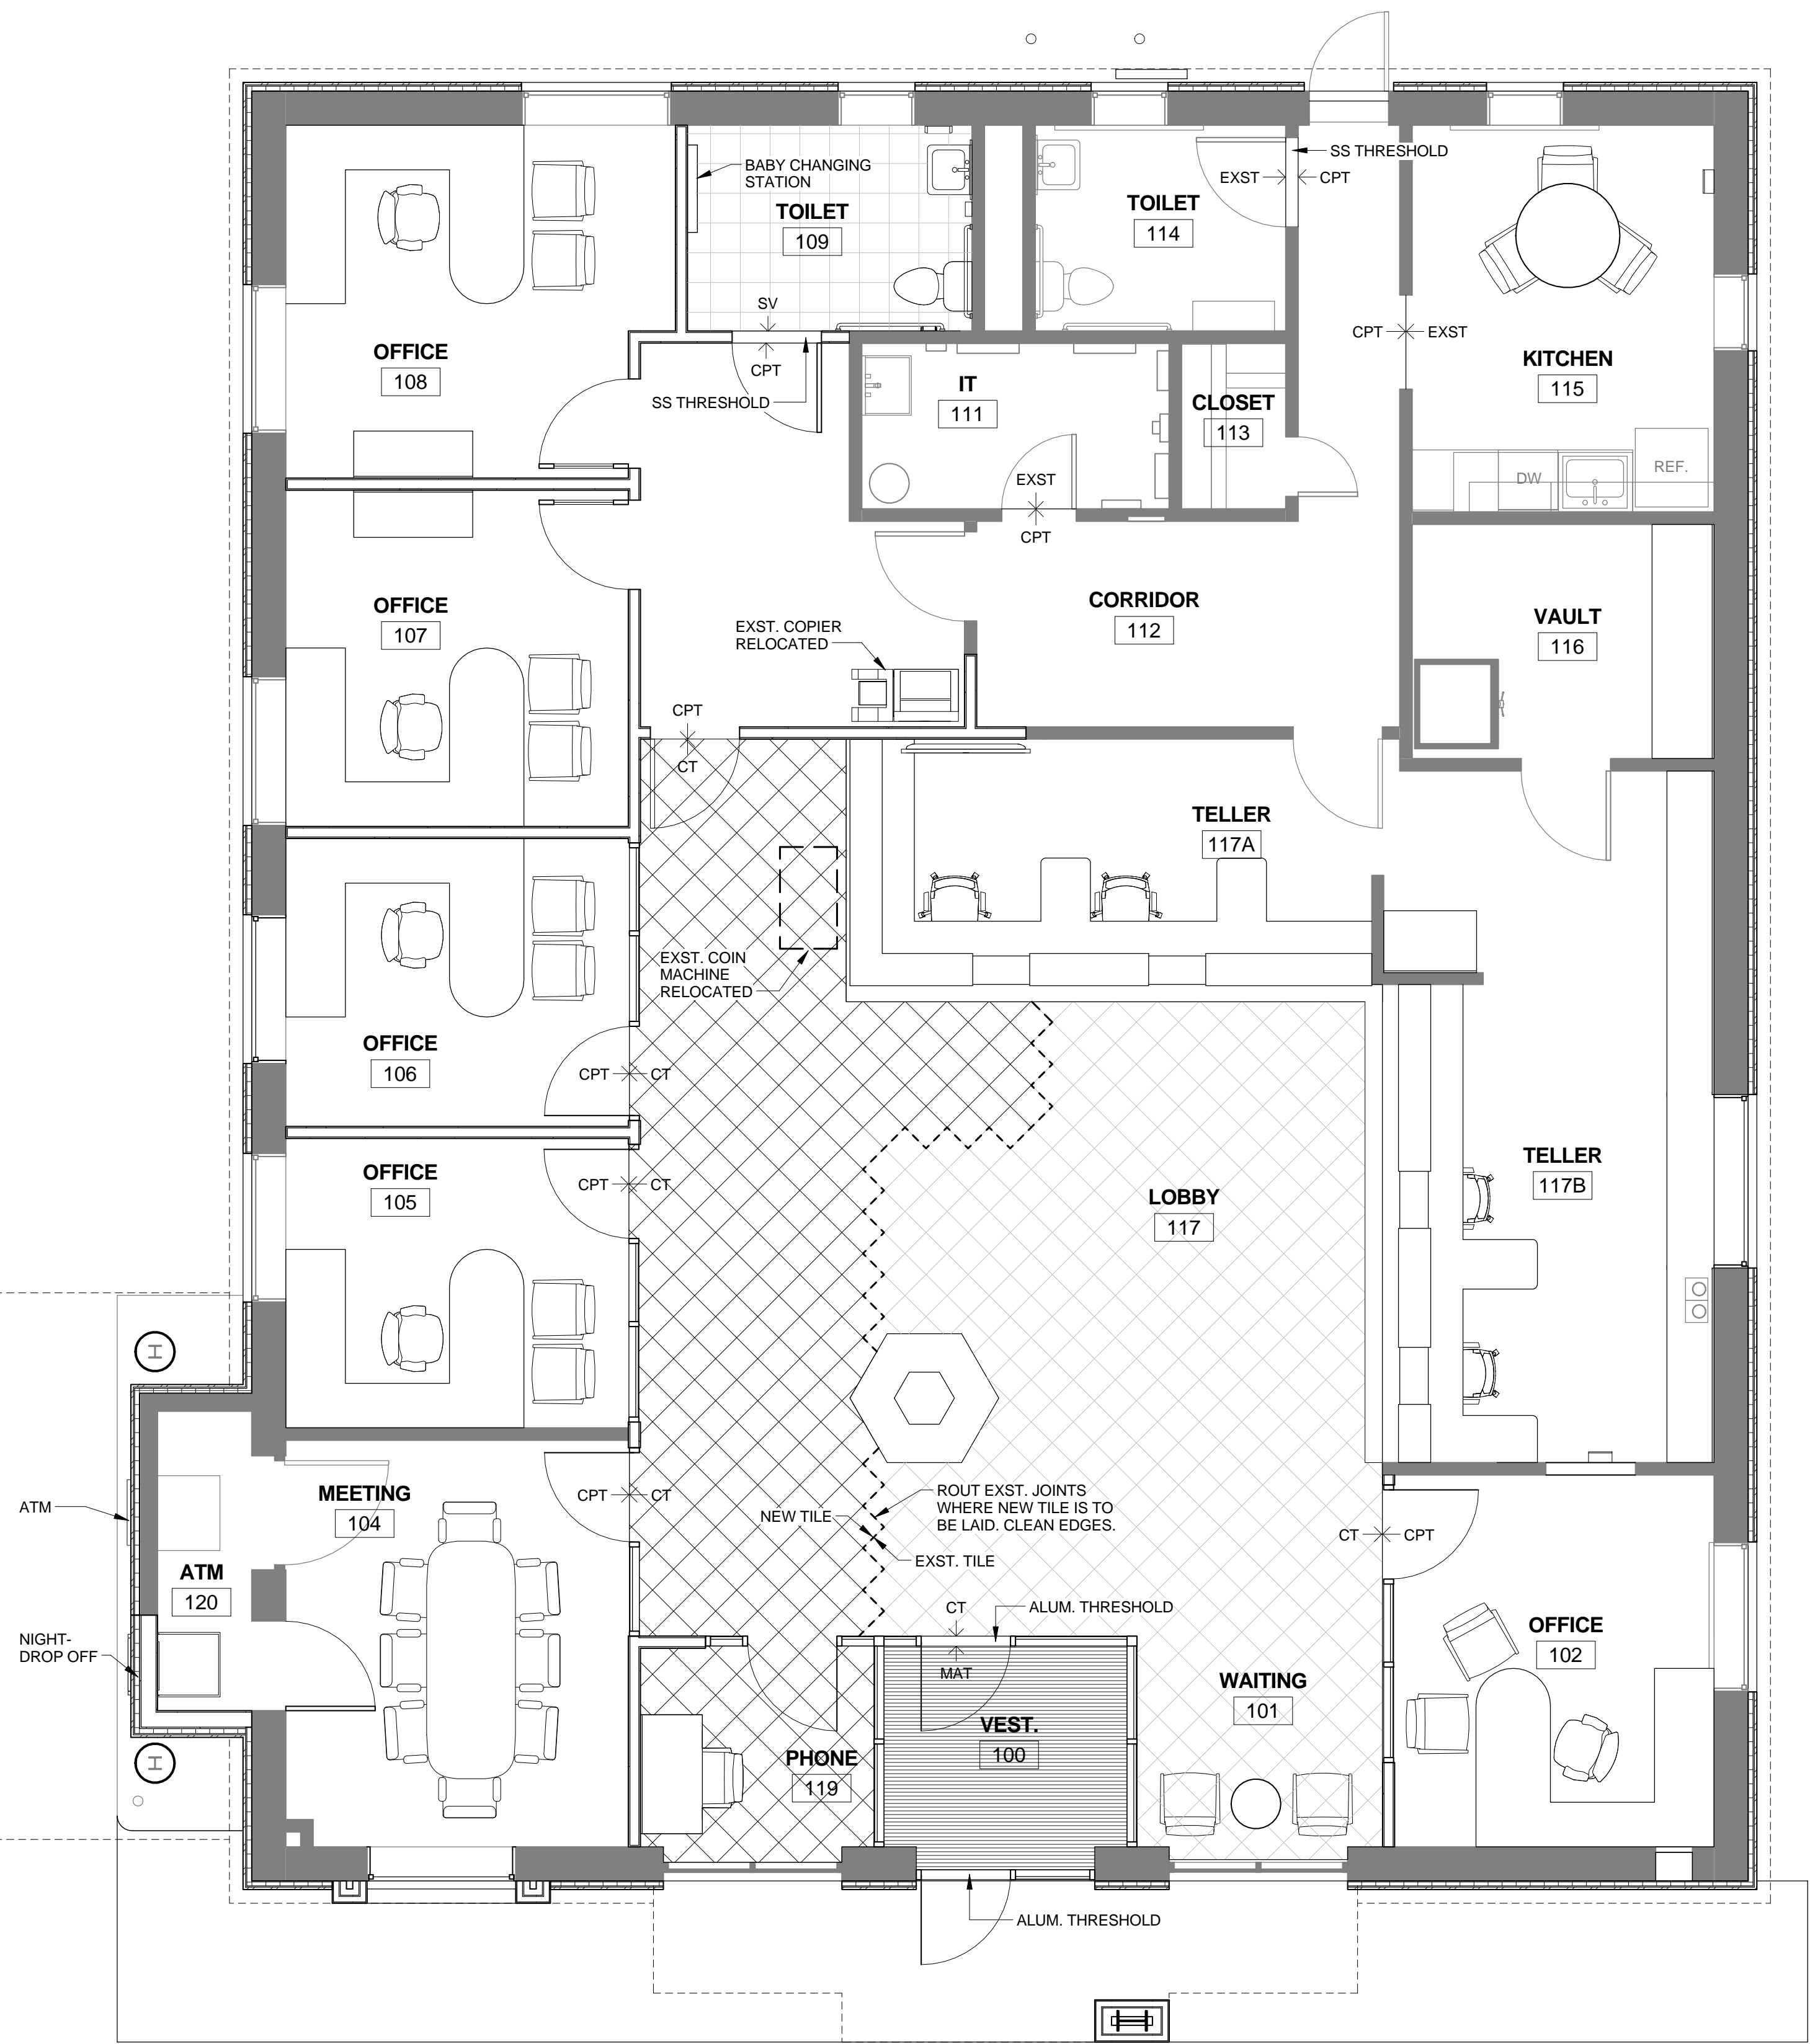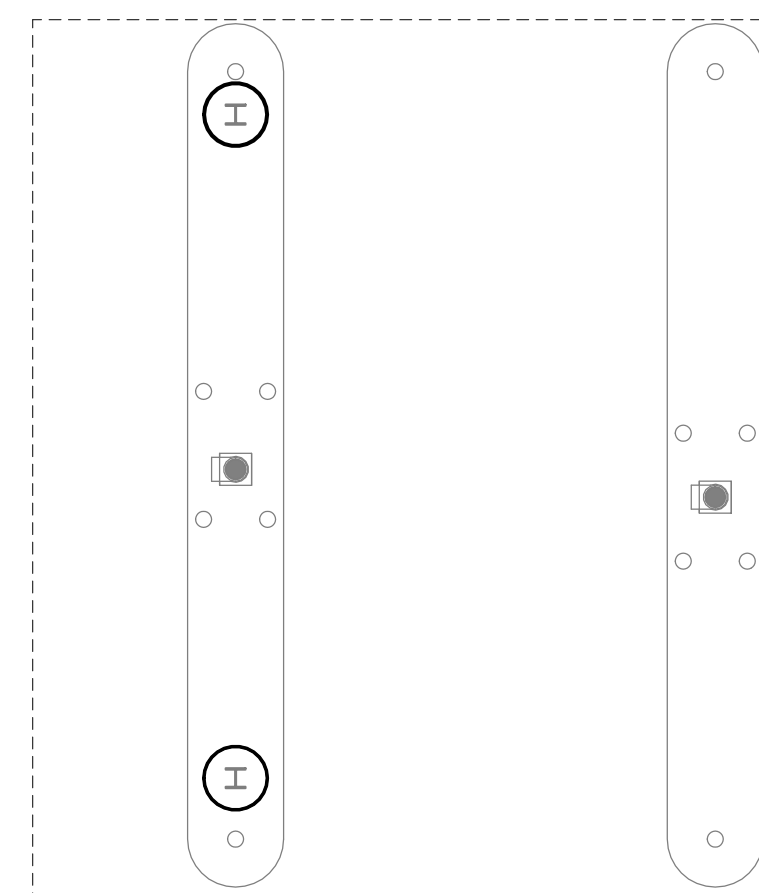


A3 FURNITURE, EQUIPMENT AND FINISH FIRST FLOOR PLAN
1/4" = 1'-0"

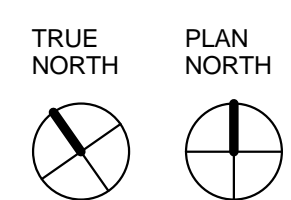

49 DARTMOUTH STREET
PORTLAND, MAINE 04101
207-775-1059
www.pdtarchs.com

COPYRIGHT
PDT Architects
Reuse or reproduction of the contents of this document is not permitted without written permission of PDT Architects.

CUMBERLAND COUNTY FEDERAL CREDIT UNION
1345 Washington Avenue, Portland, ME

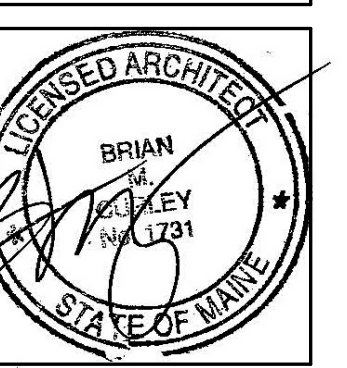

JOB NO.
12044

DRWN. Author
CHECK Checker

SCALE:
As indicated

ISSUE
30 August, 2013

TITLE
FURNITURE & FINISH PLAN

SHEET
A103