




ARCHITECTS

49 DARTMOUTH STREET  
PORTLAND, MAINE 04101  
207-775-1059  
www.pdtarchs.com

COPYRIGHT  
PDT Architects  
Reuse or reproduction of the  
contents of this document is not  
permitted without written  
permission of PDT Architects.

CUMBERLAND COUNTY FEDERAL CREDIT UNION  
1345 Washington Avenue, Portland, ME

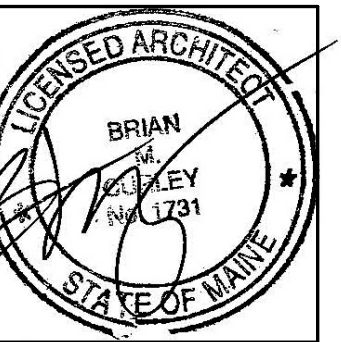

JOB NO.  
12044


DRWN. Author  
CHECK Checker

SCALE:  
1/4" = 1'-0"


ISSUE  
30 August, 2013

TITLE  
EXTERIOR ELEVATIONS

SHEET  
A200

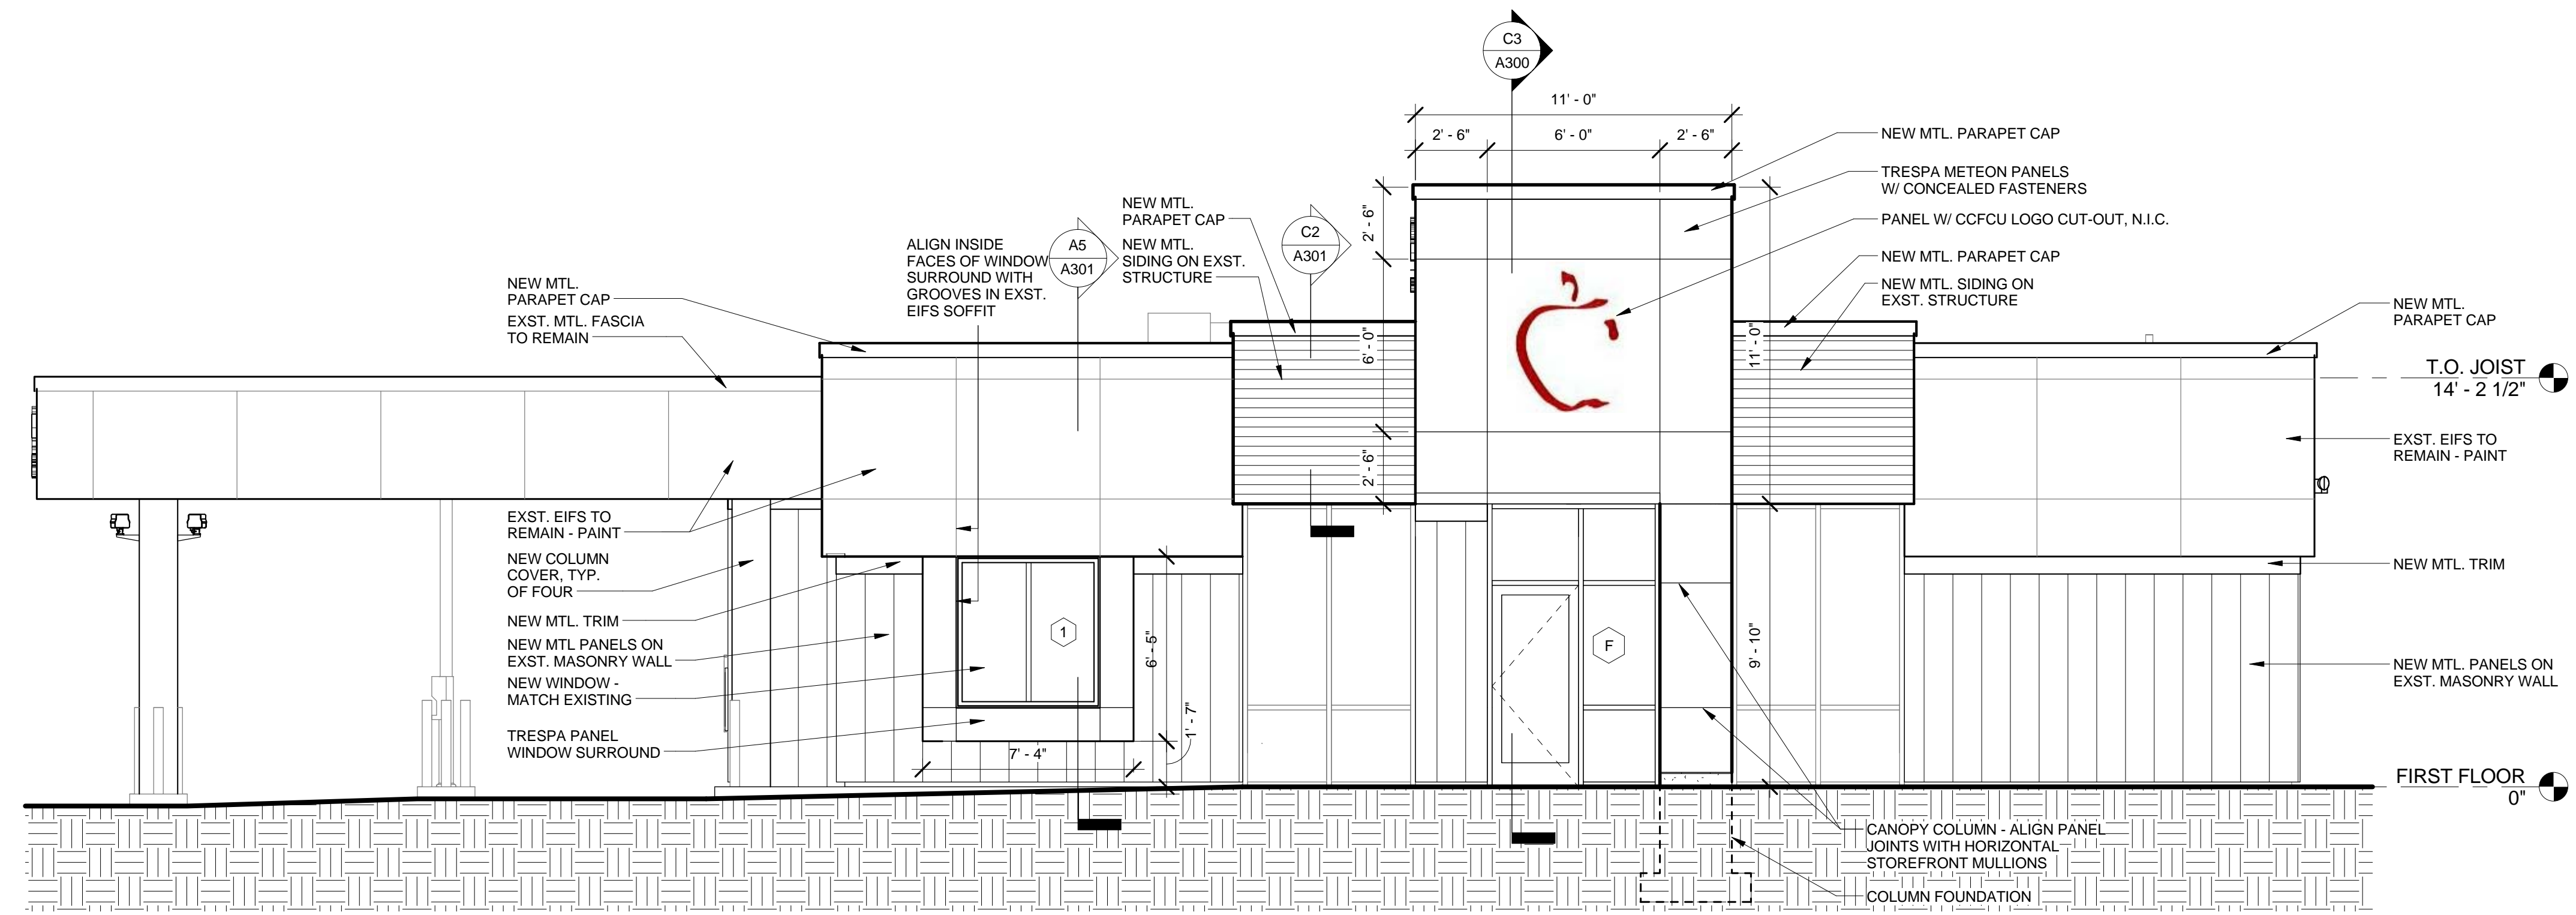

C4 EXTERIOR ELEVATION - SOUTH  
1/4" = 1'-0"

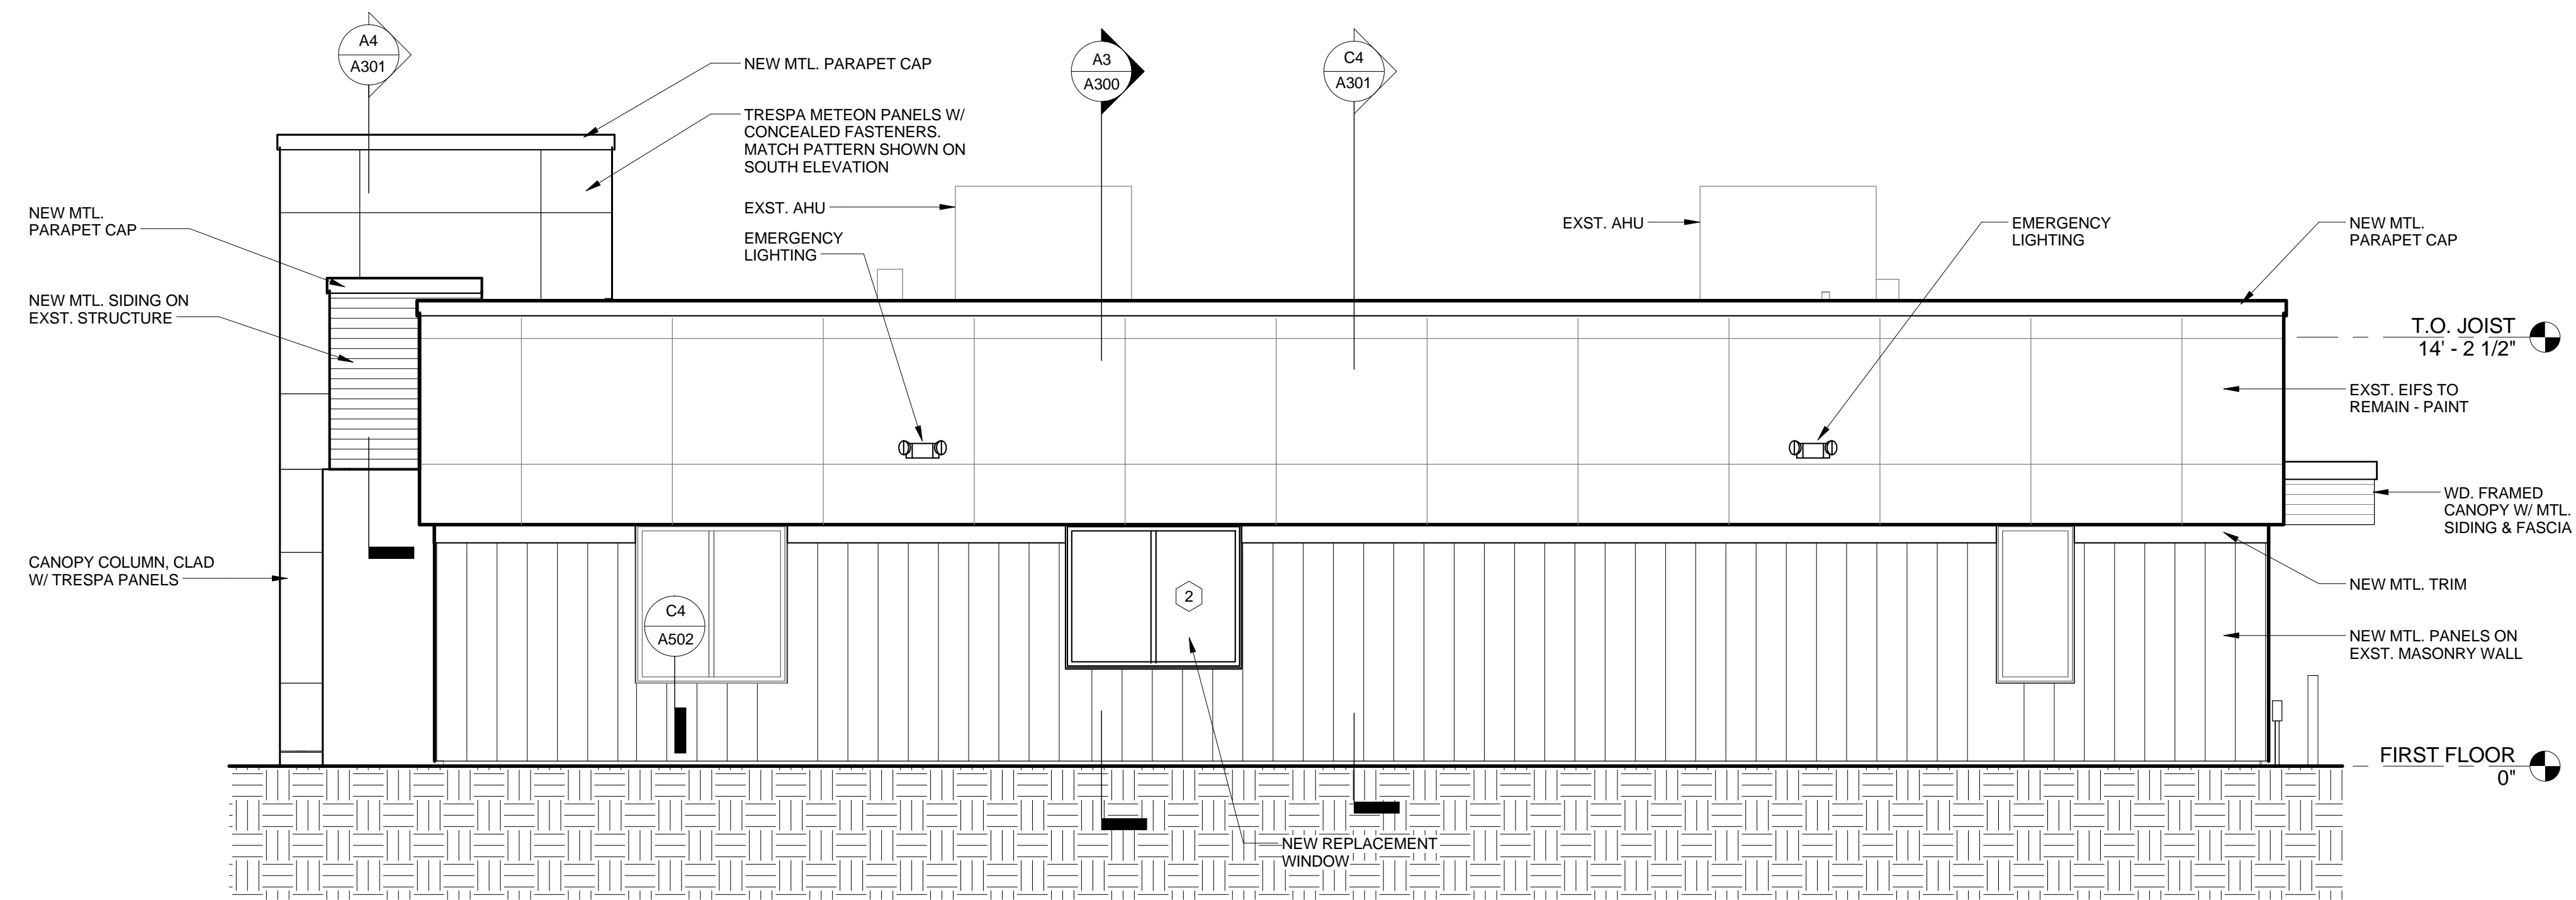

A4 EXTERIOR ELEVATION - EAST  
1/4" = 1'-0"