




49 DARTMOUTH STREET  
 PORTLAND, MAINE 04101  
 207-775-1059  
 www.pdtarch.com

**COPYRIGHT**  
 PDT Architects  
 Reuse or reproduction of the  
 contents of this document is not  
 permitted without written  
 permission of PDT Architects.

**CUMBERLAND COUNTY FEDERAL CREDIT UNION**  
 1345 Washington Avenue, Portland, ME

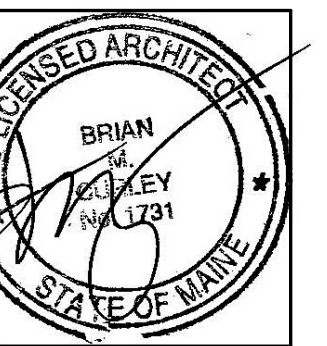

JOB NO.  
12044


DRWN. Author  
CHECK Checker

SCALE:  
1/4" = 1'-0"


ISSUE  
30 August, 2013

TITLE  
EXTERIOR ELEVATIONS

SHEET  
**A201**

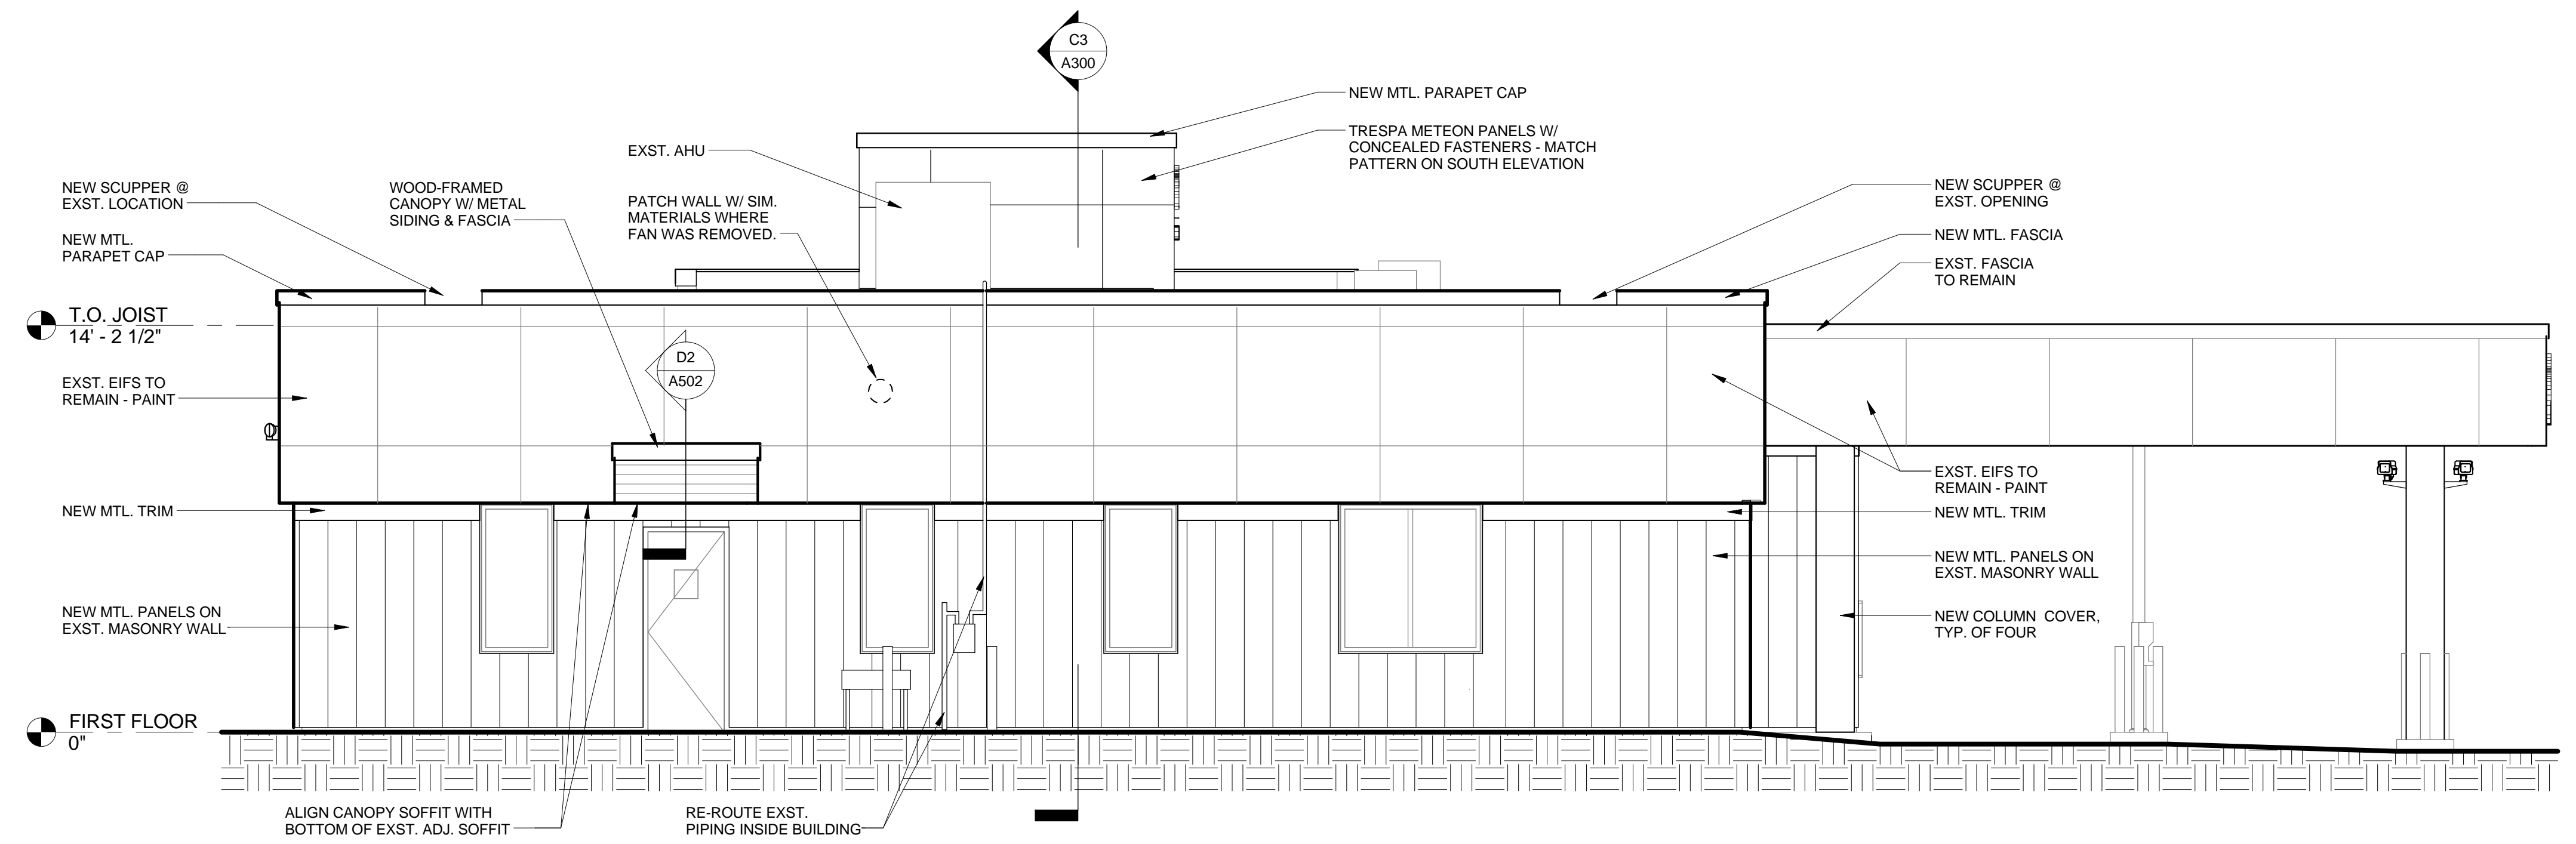

**C5** EXTERIOR ELEVATION - NORTH  
 1/4" = 1'-0"

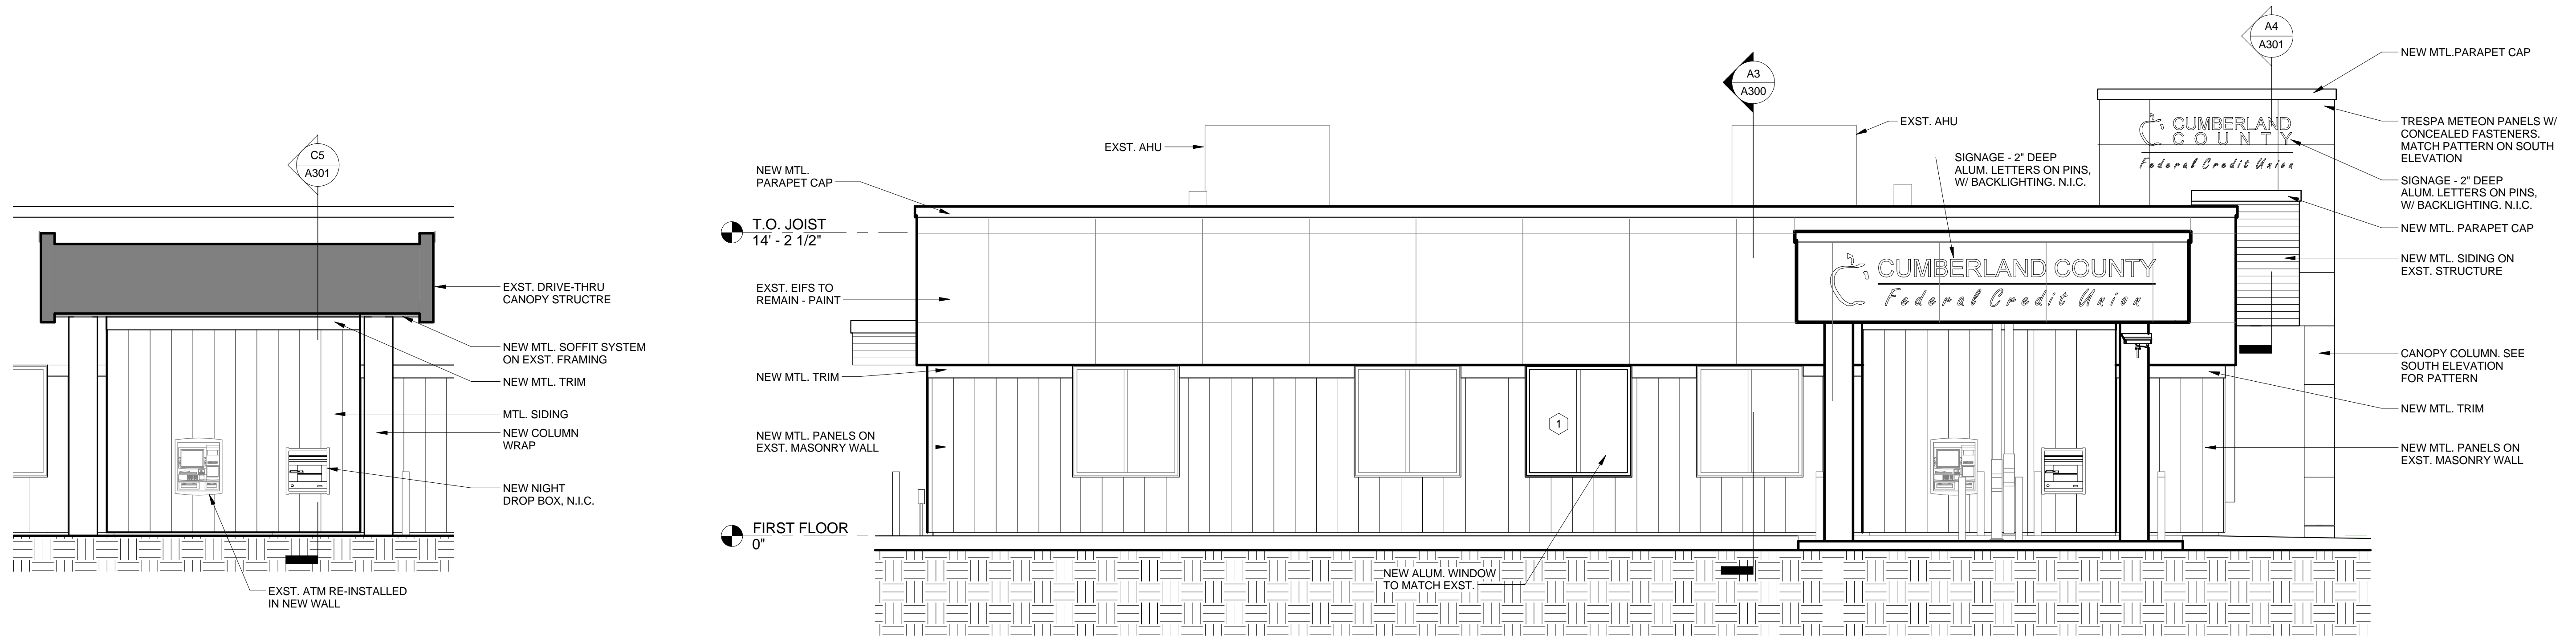

**A5** PARTIAL ELEVATION - ATM & NIGHT DROP OFF  
 1/4" = 1'-0"

**A4** EXTERIOR ELEVATION - WEST  
 1/4" = 1'-0"