




49 DARTMOUTH STREET
PORTLAND, MAINE 04101
207-775-1059
www.pdtarchts.com

COPYRIGHT
PDT Architects
Reuse or reproduction of the contents of this document is not permitted without written permission of PDT Architects.

CUMBERLAND COUNTY FEDERAL CREDIT UNION
1345 Washington Avenue, Portland, ME

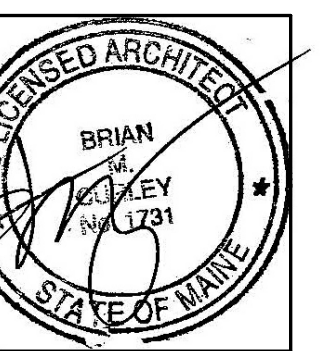

JOB NO.
12044

DRWN. Author
CHECK Checker


SCALE:
1/2" = 1'-0"

ISSUE
30 August, 2013


TITLE
WALL SECTIONS

SHEET


A301

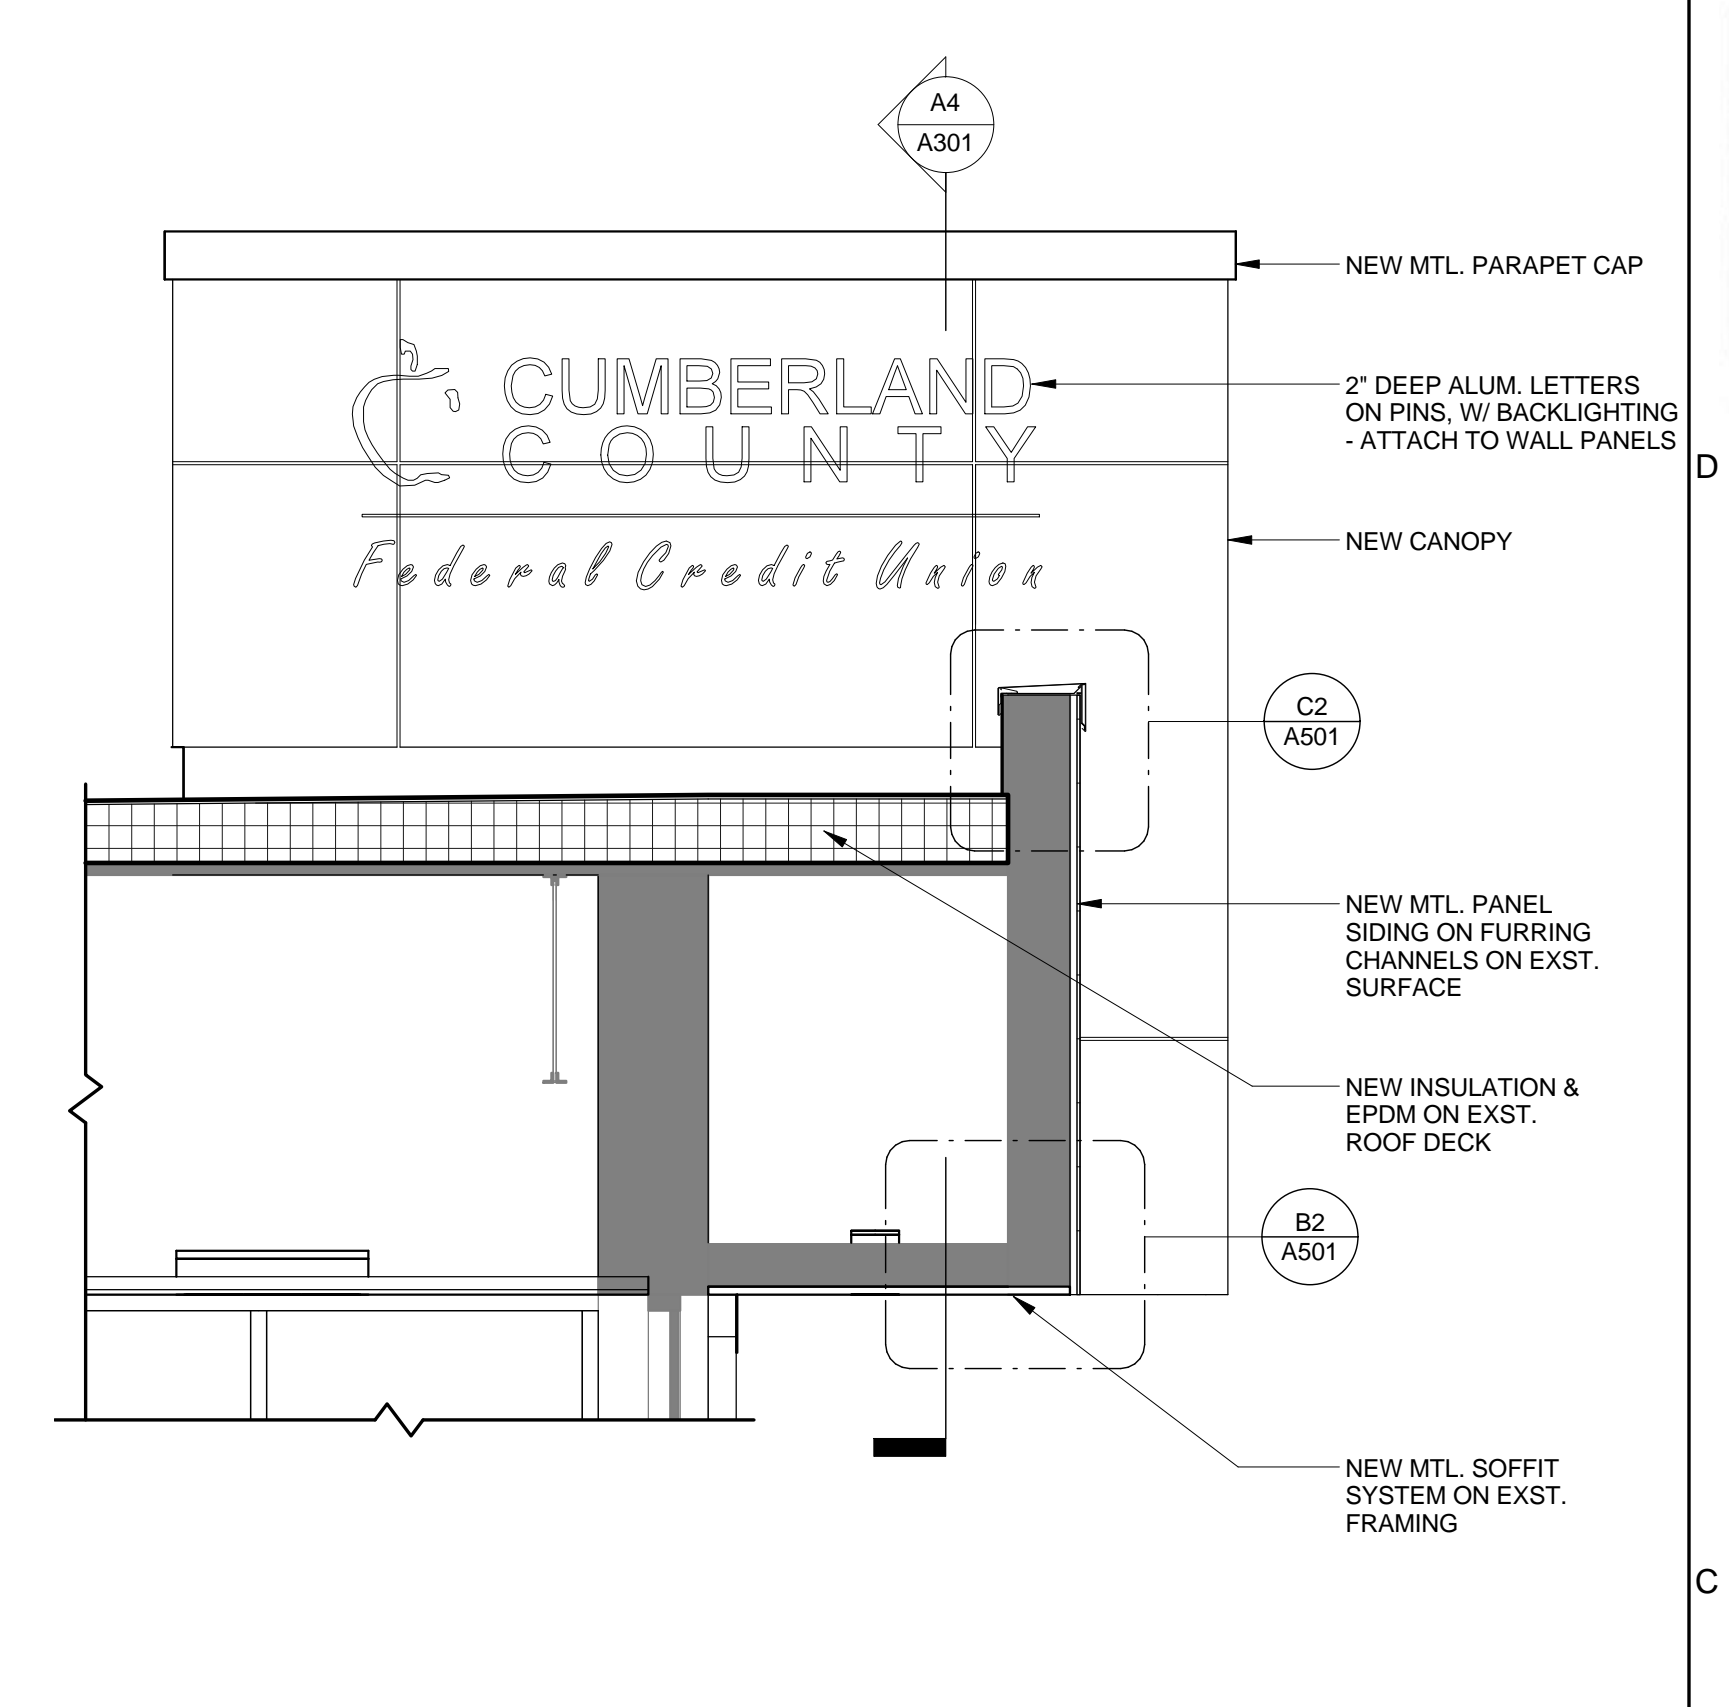


C2 SECTION @ CANOPY
1/2" = 1'-0"

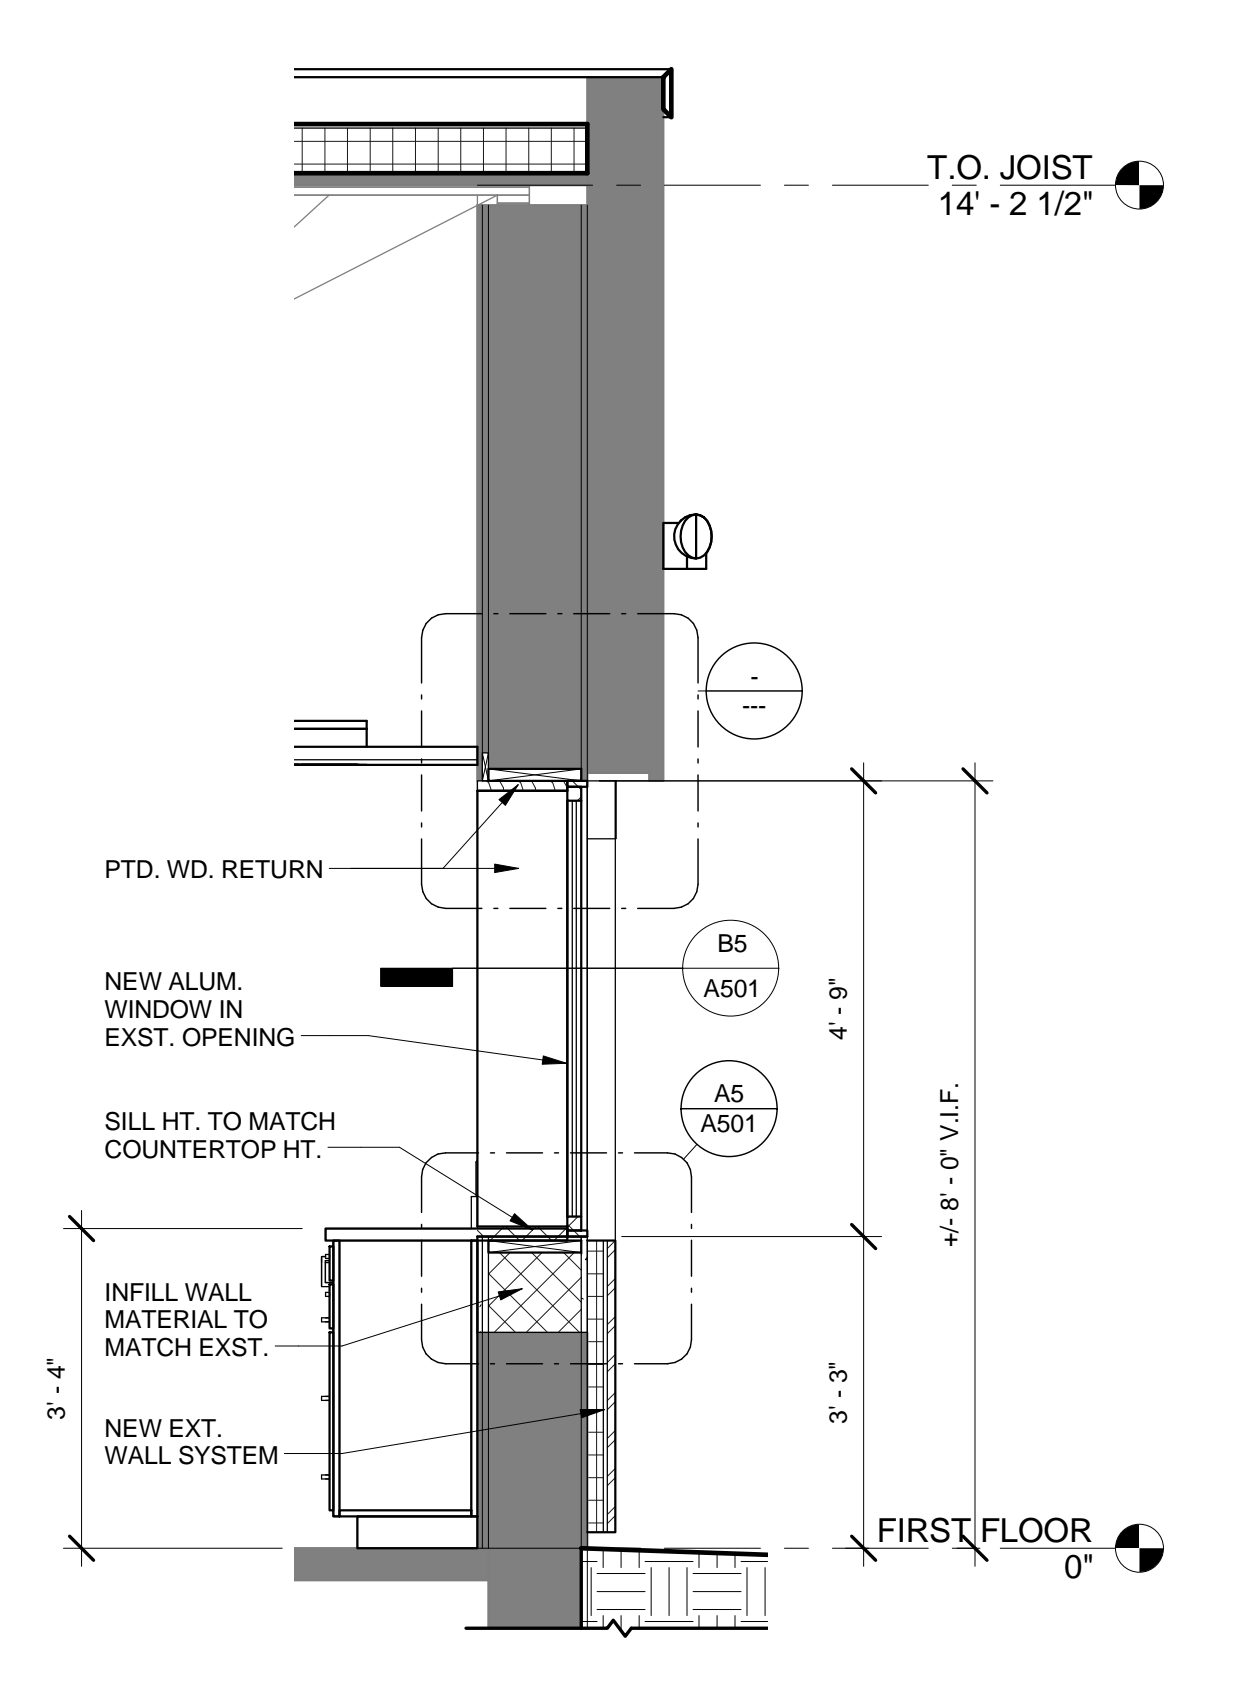


C3 WALL SECTION - EAST
1/2" = 1'-0"

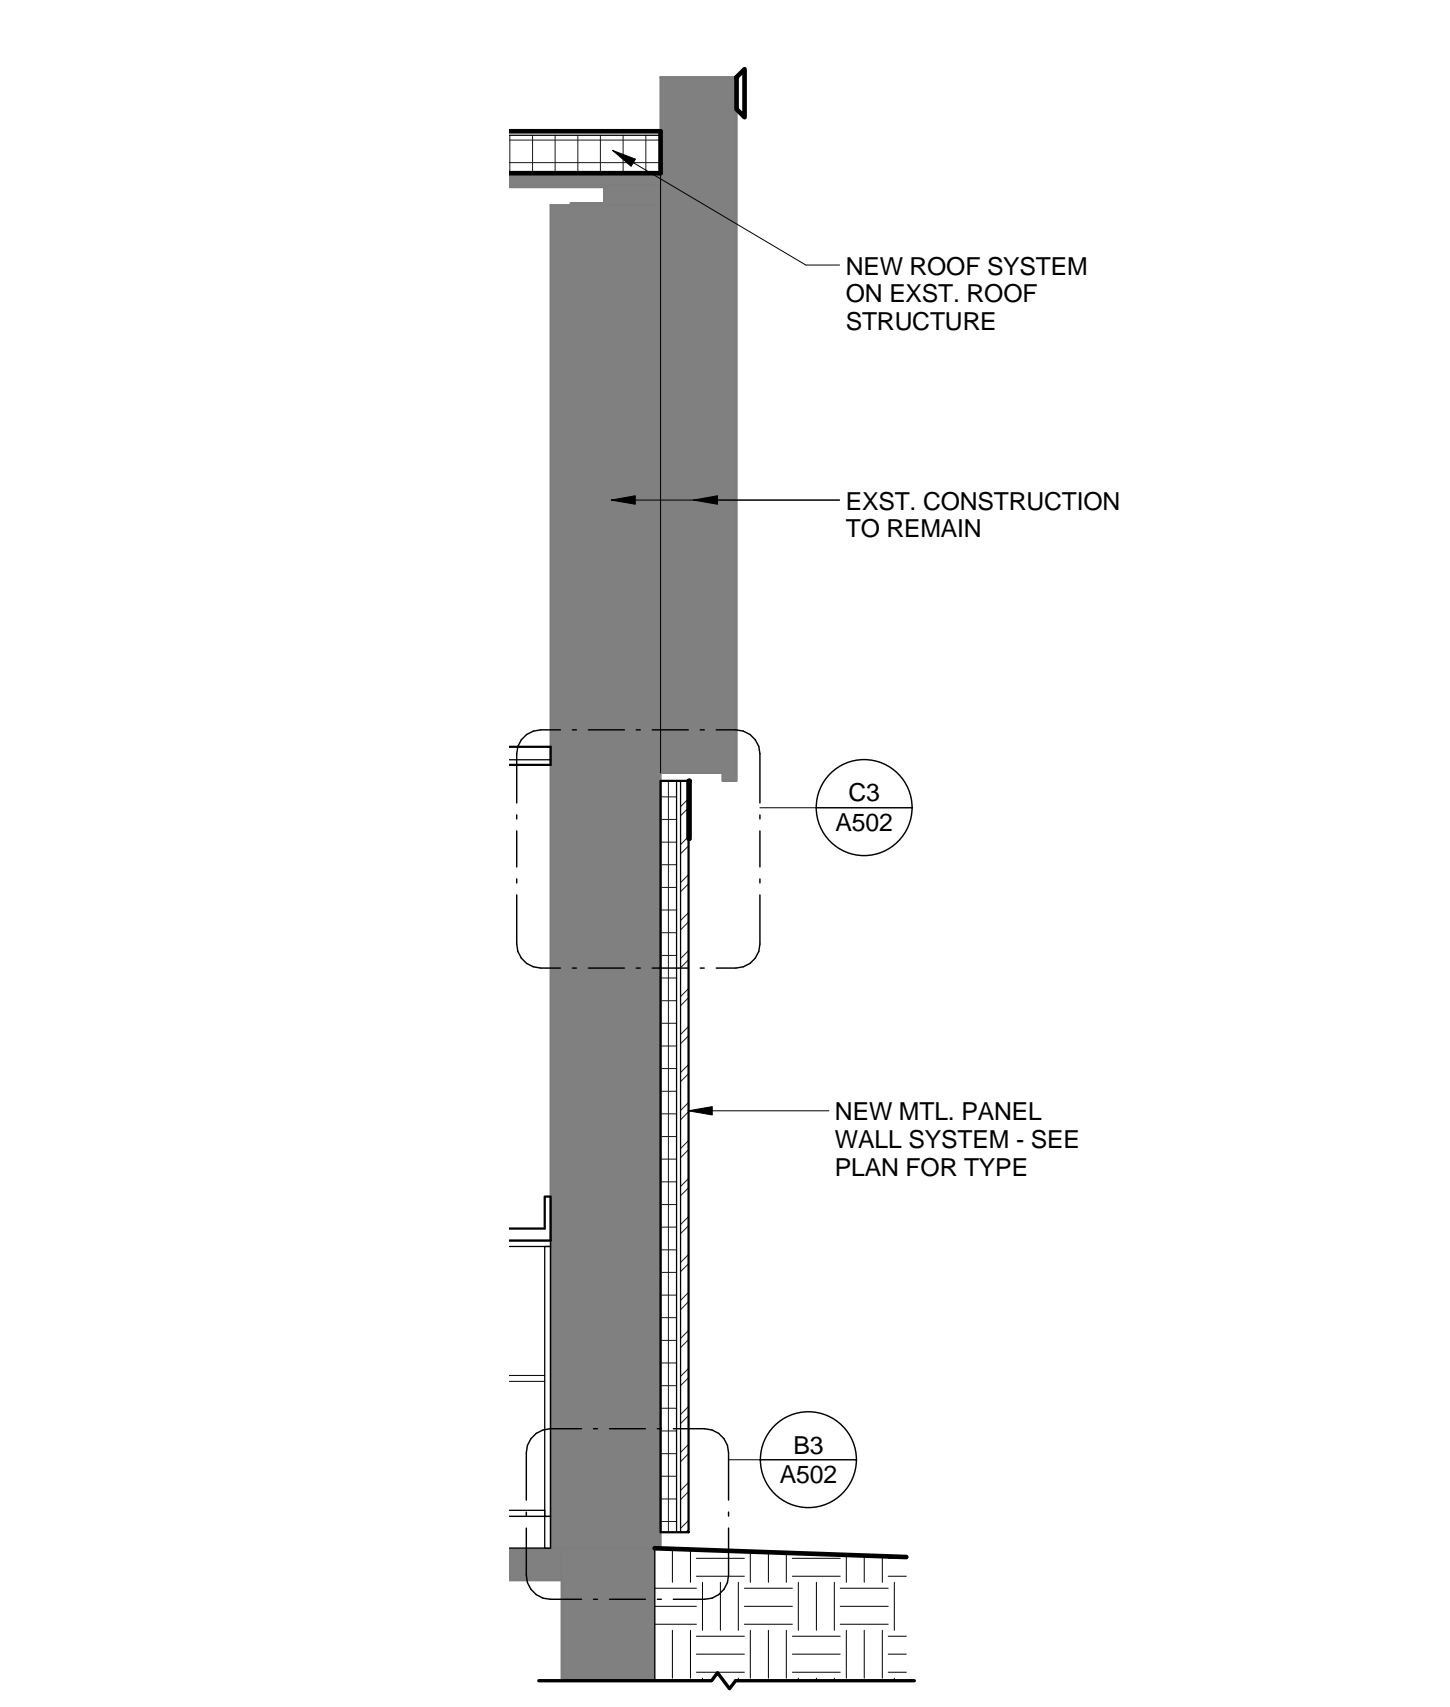


C4 TYPICAL WALL SECTION
1/2" = 1'-0"

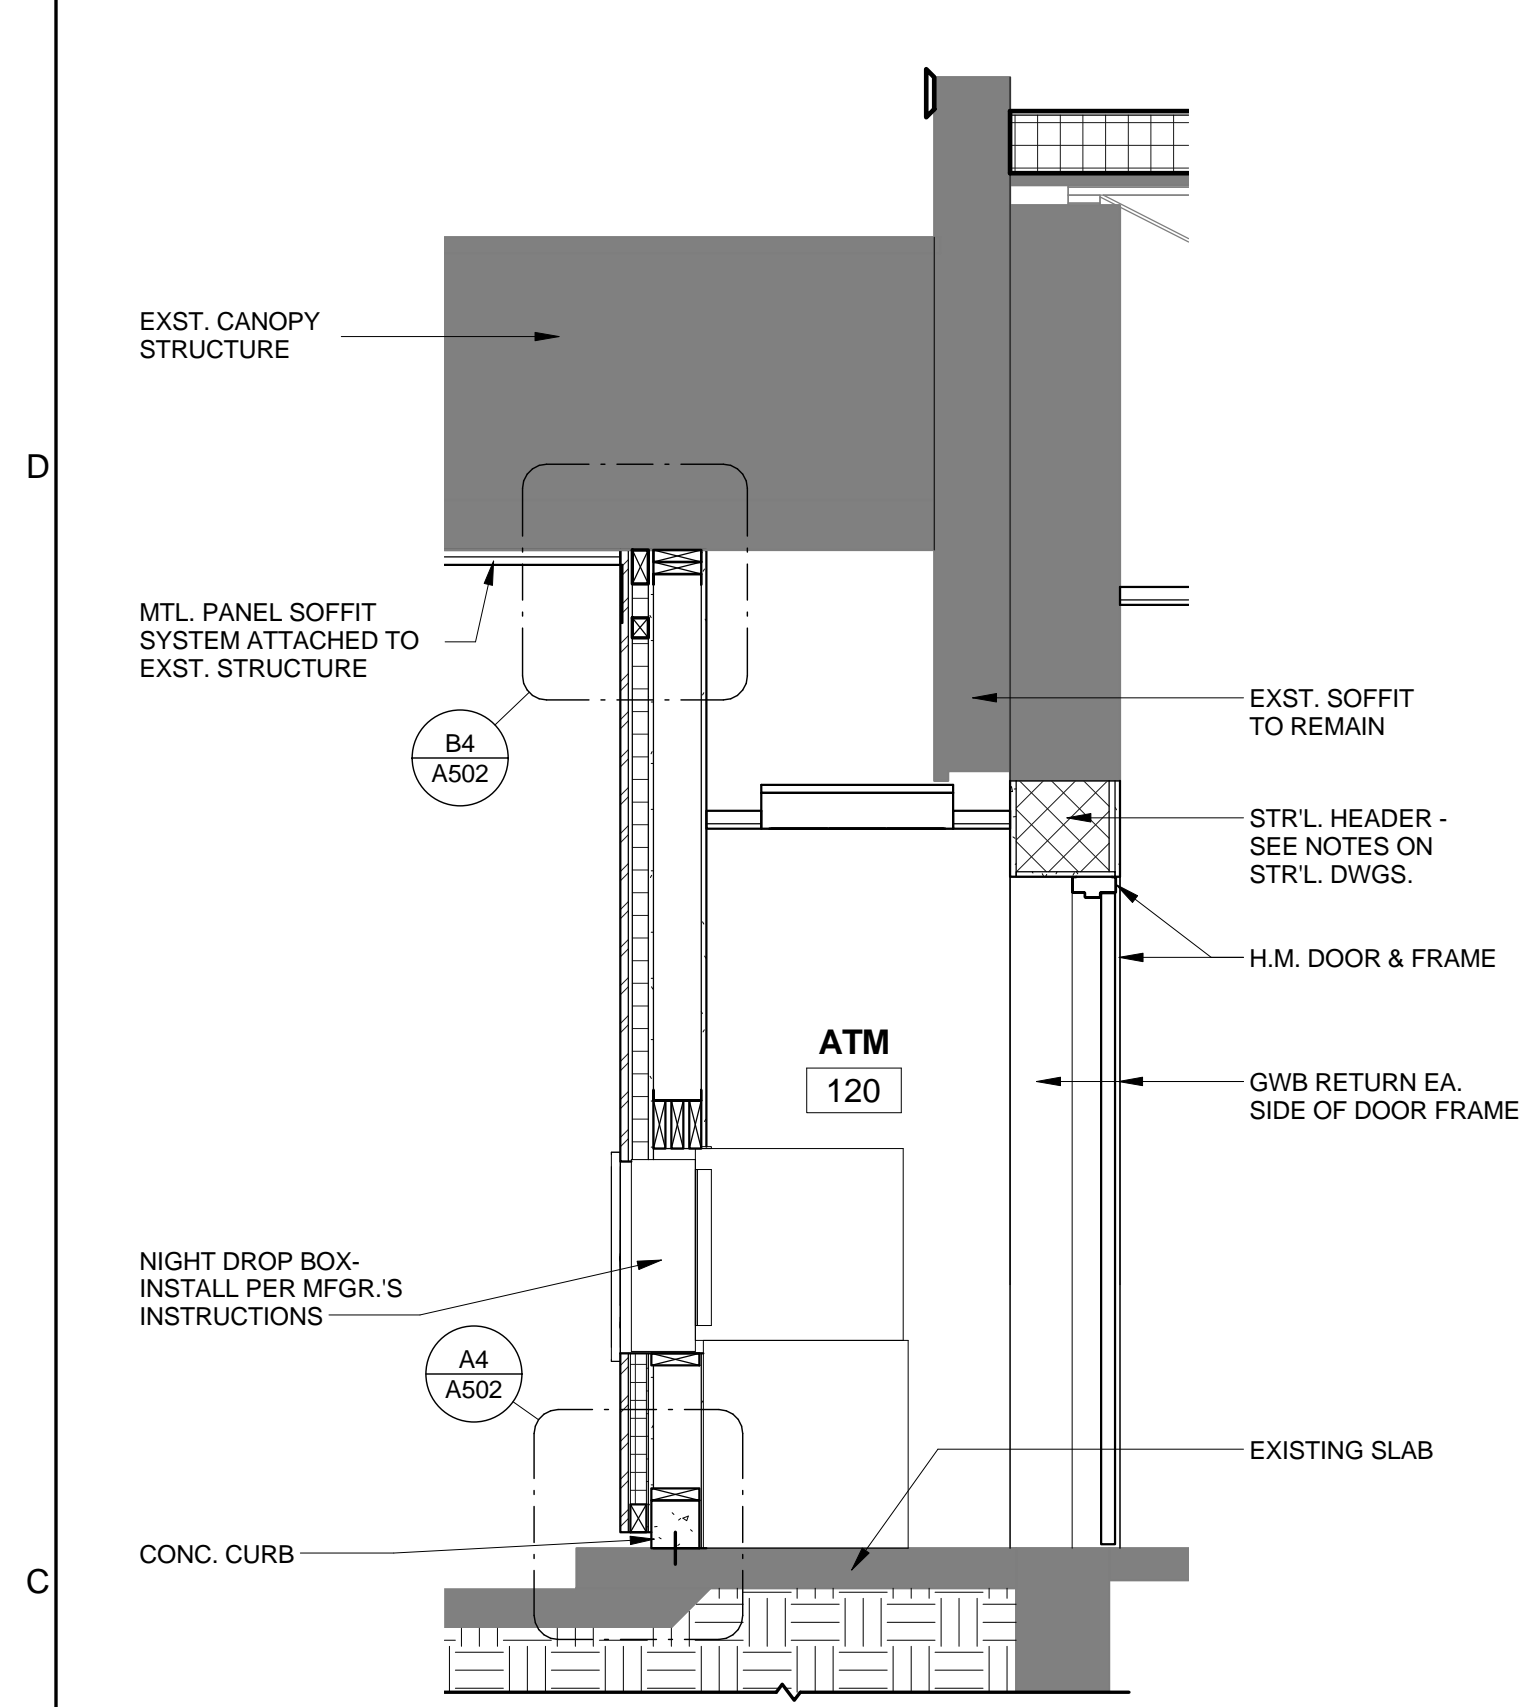


C5 SECTION @ NIGHT DROP OFF
1/2" = 1'-0"

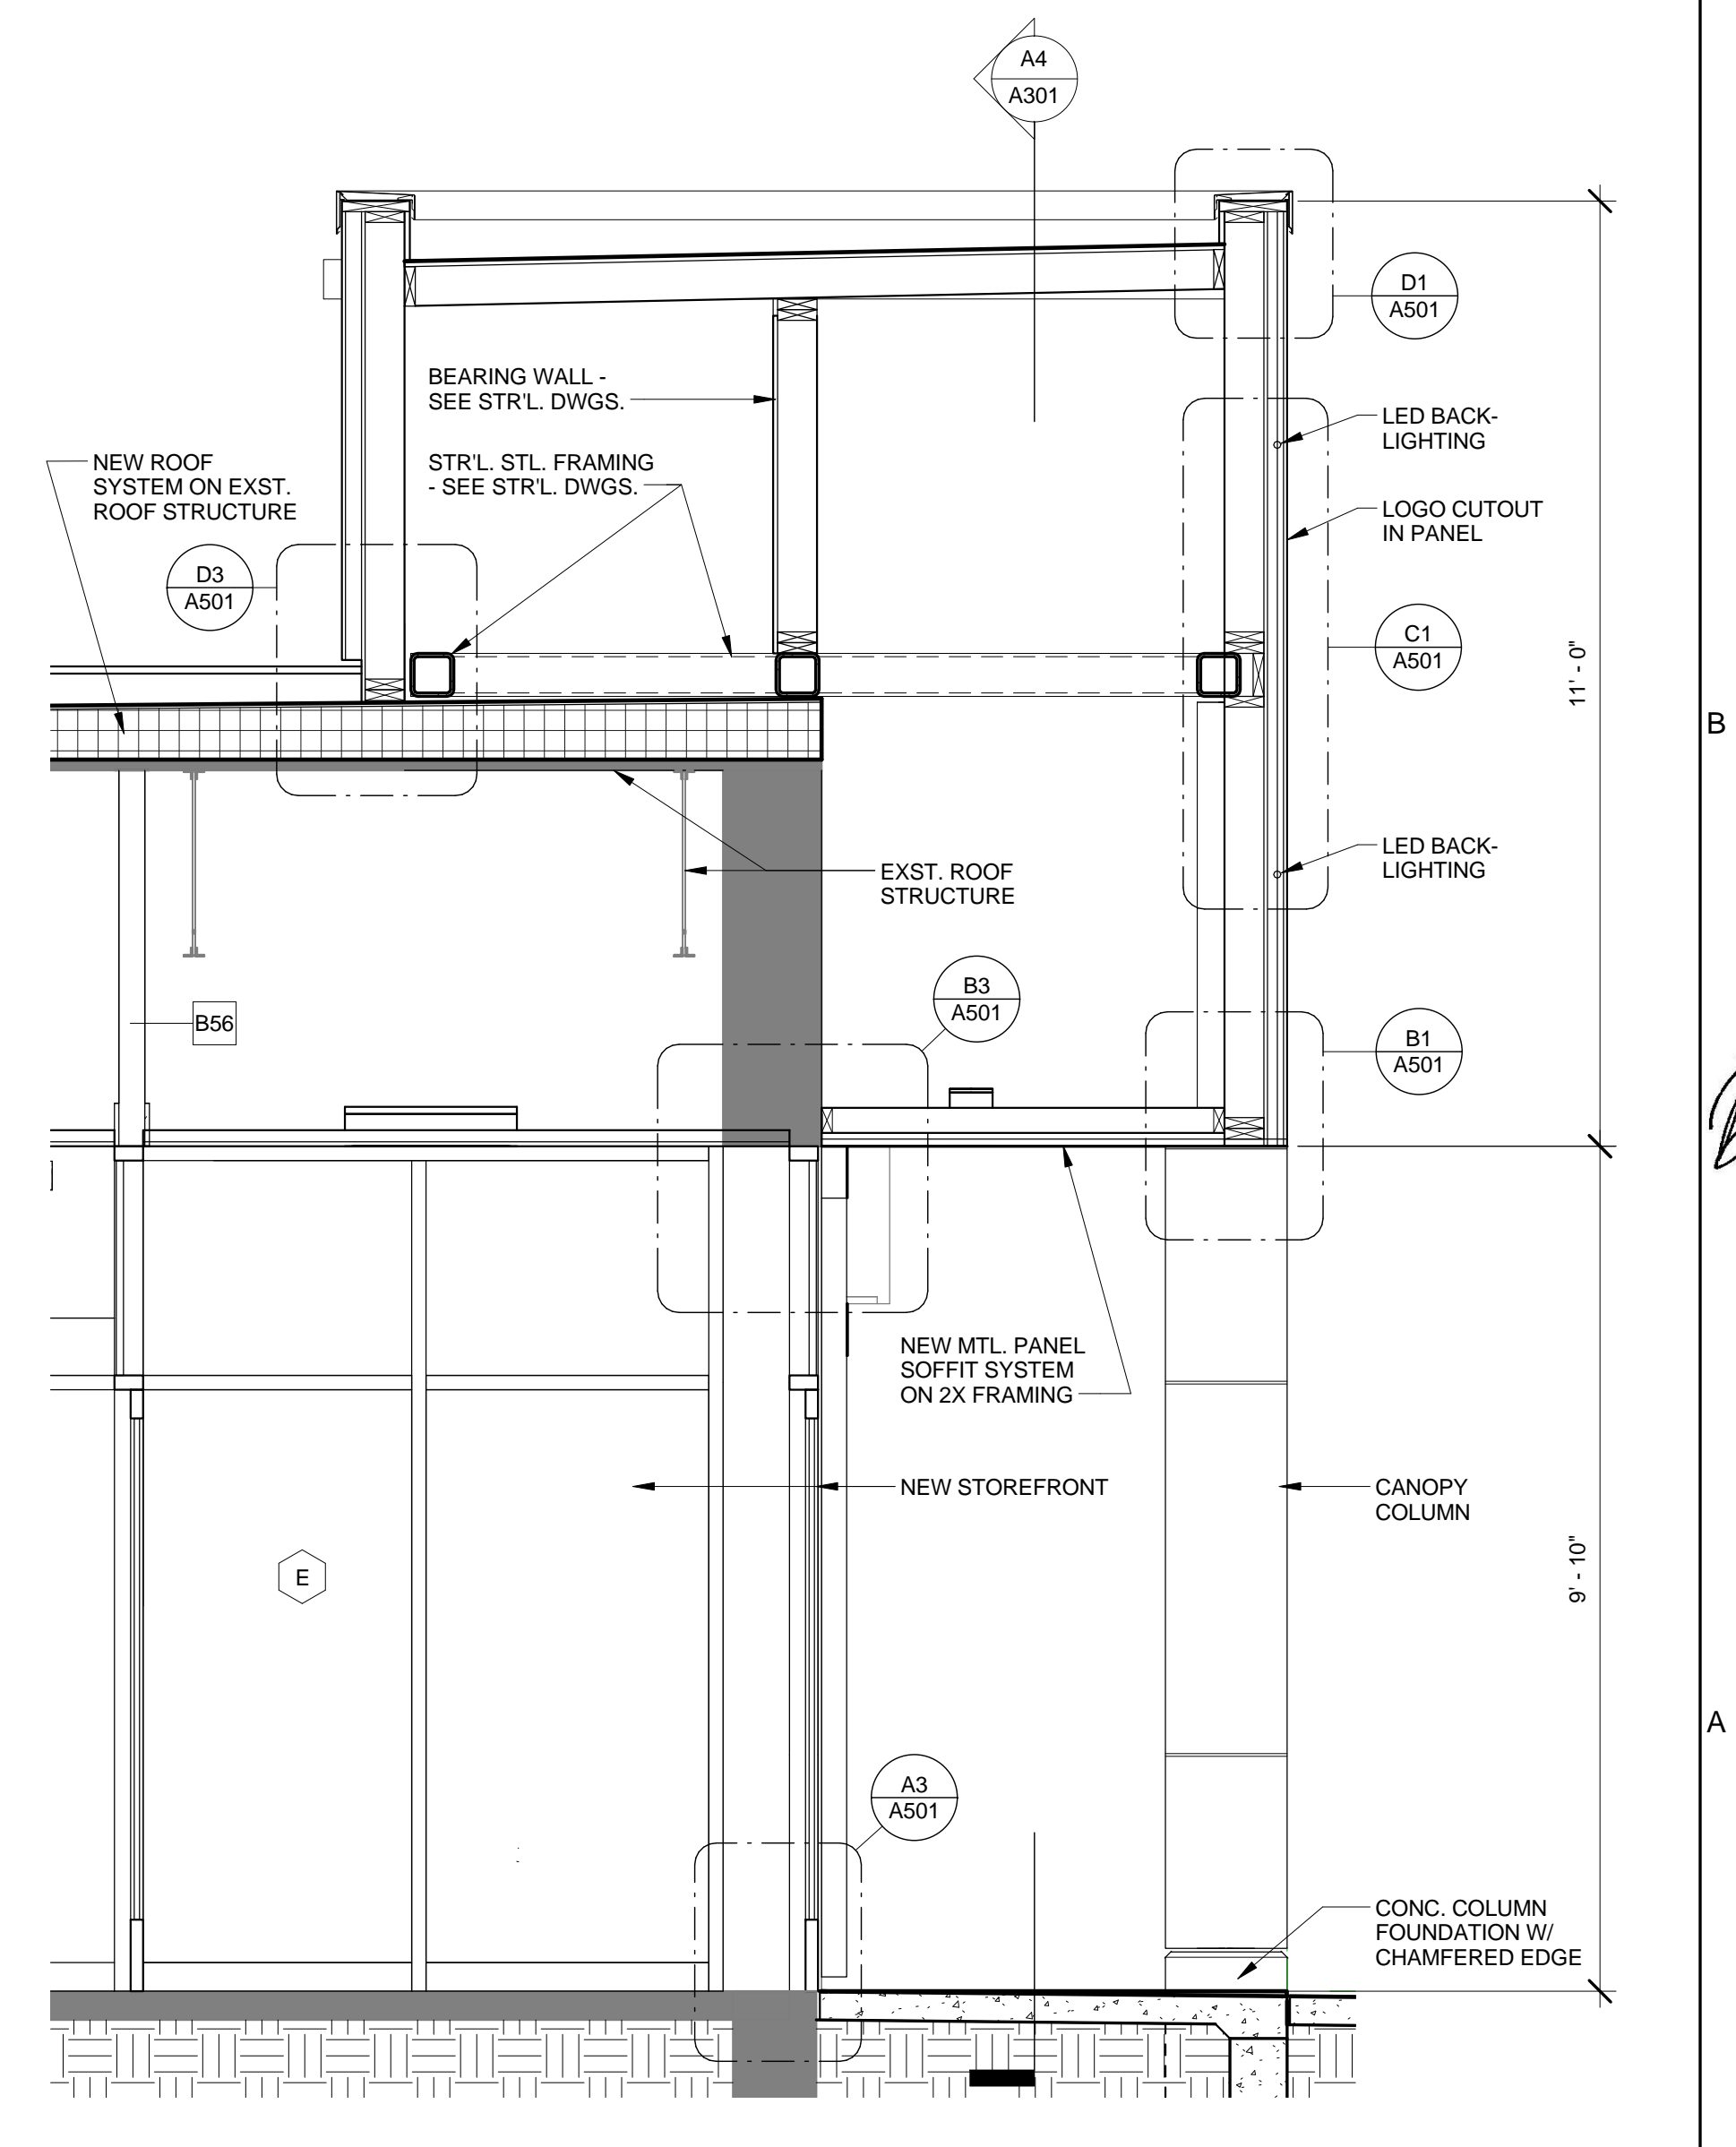

A2 WALL SECTION @ ENTRY
1/2" = 1'-0"

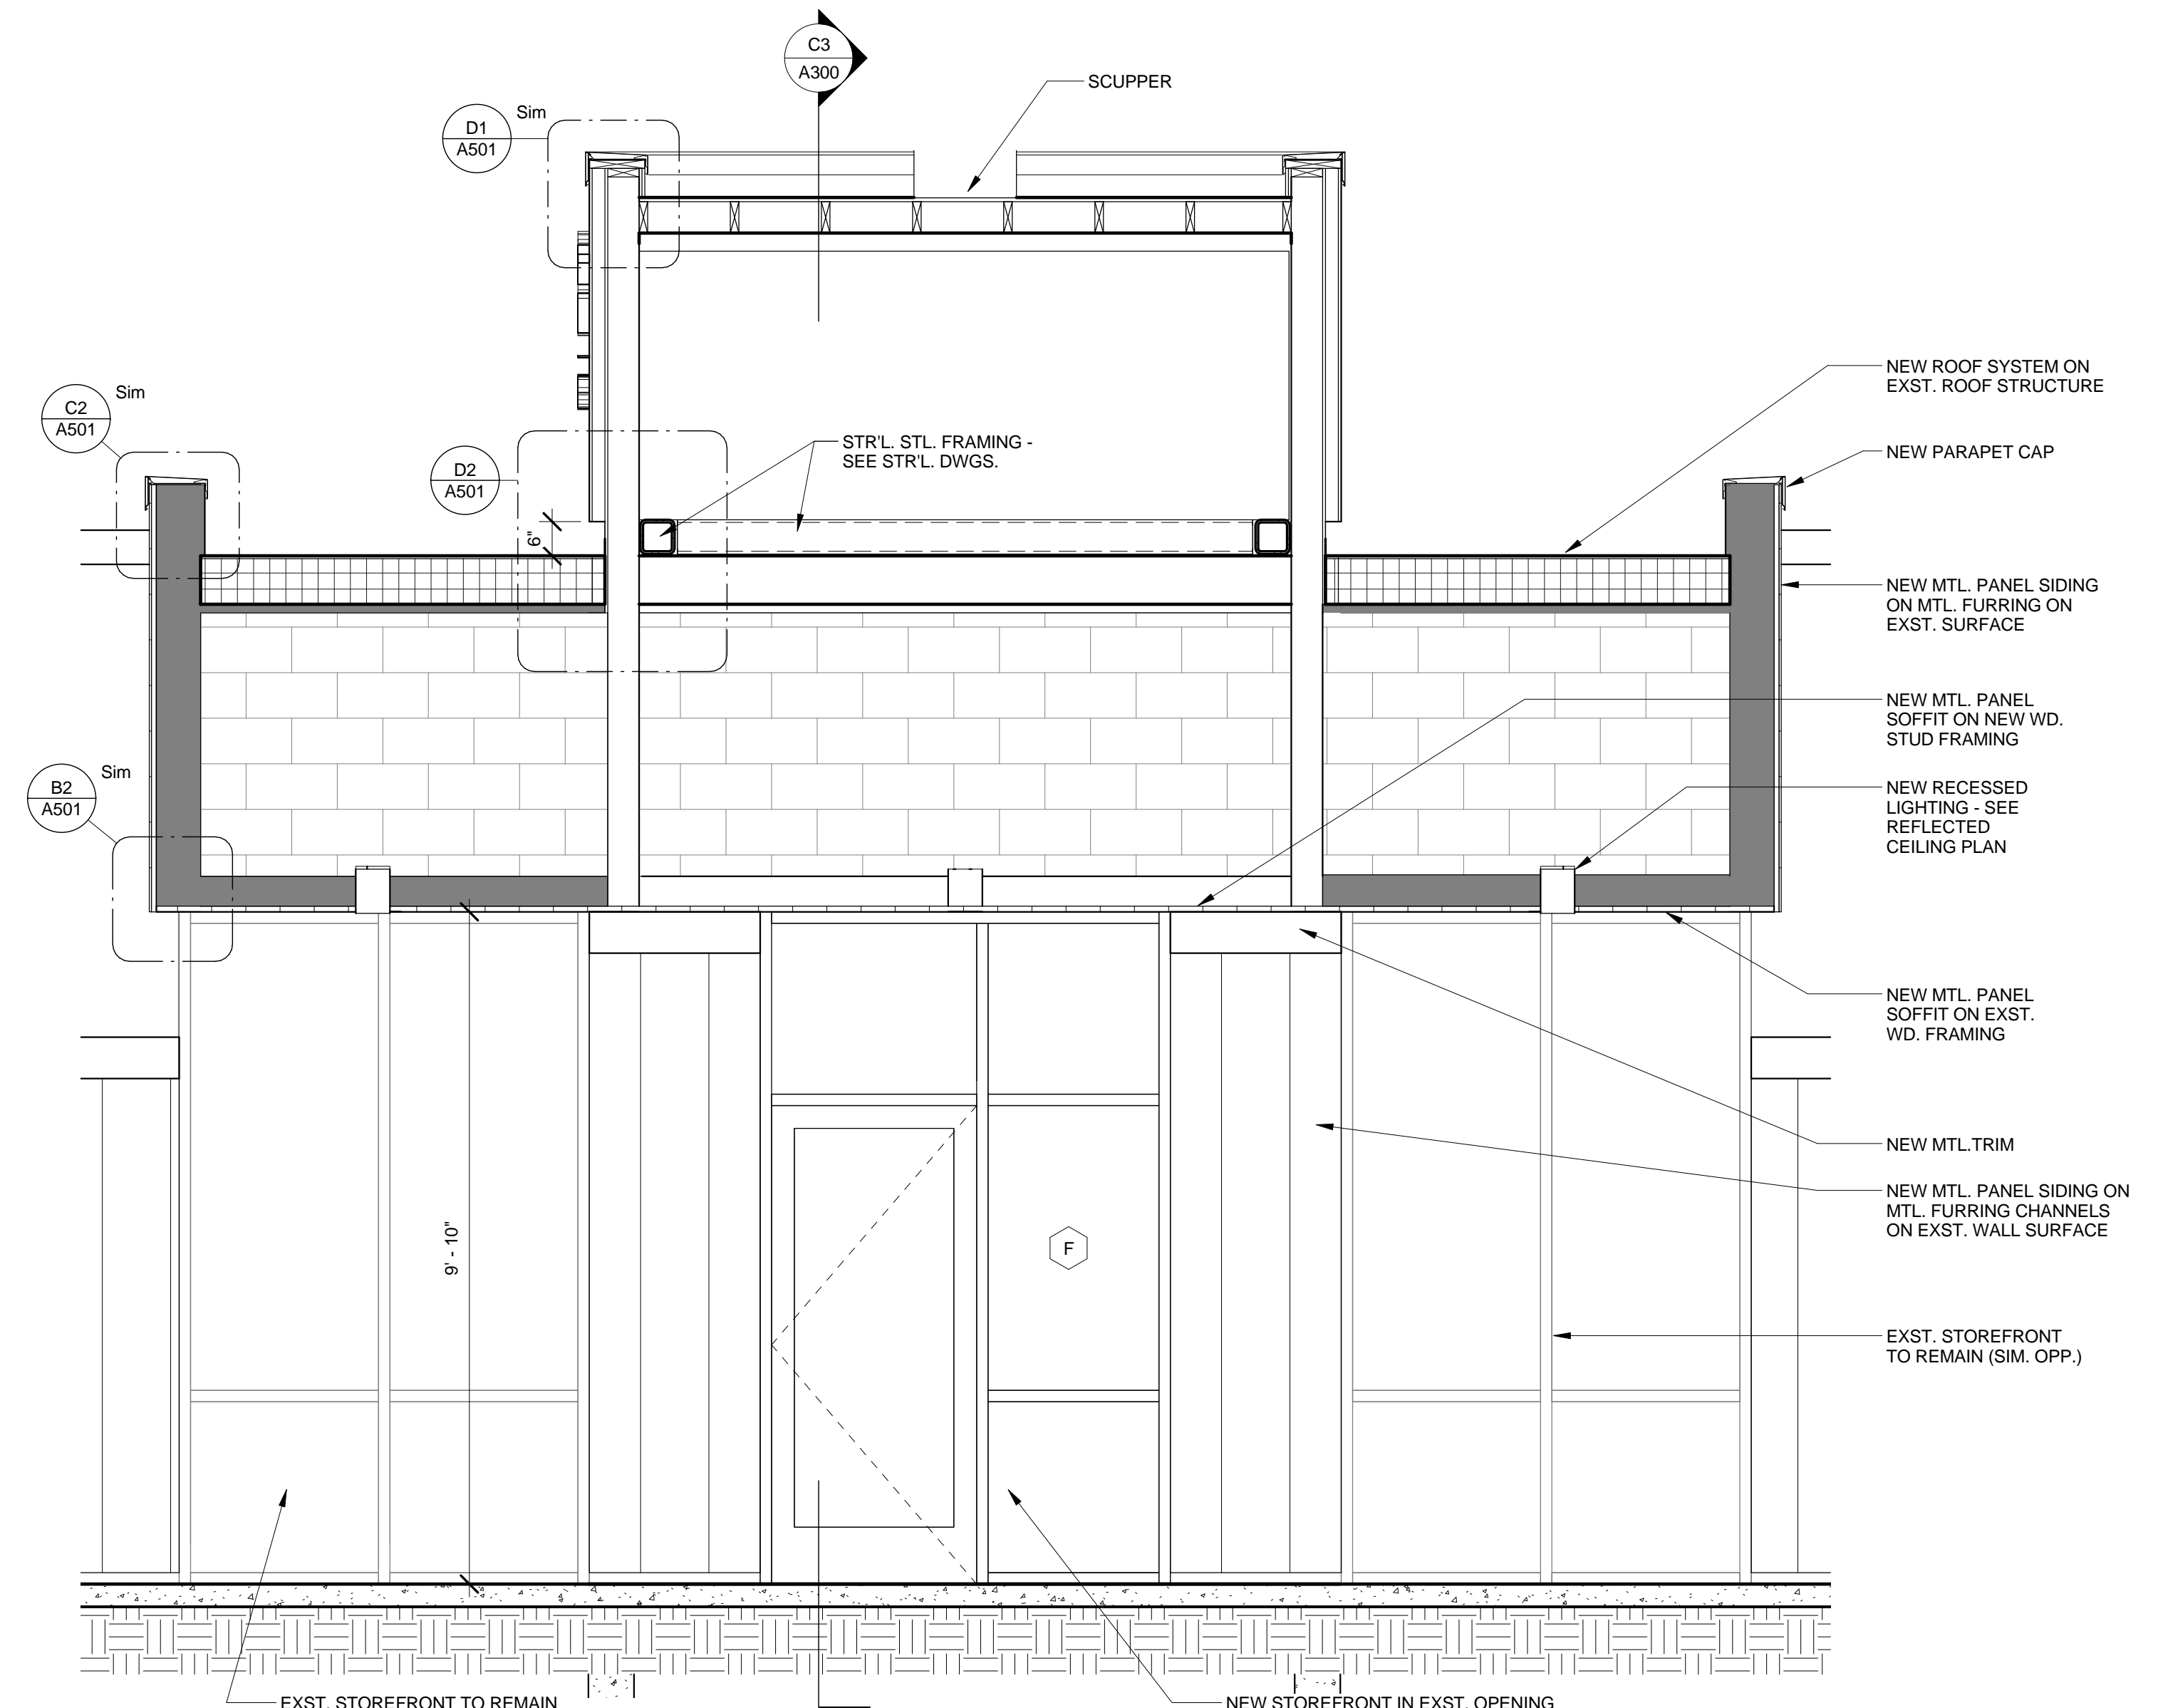

A4 CROSS SECTION @ ENTRY
1/2" = 1'-0"

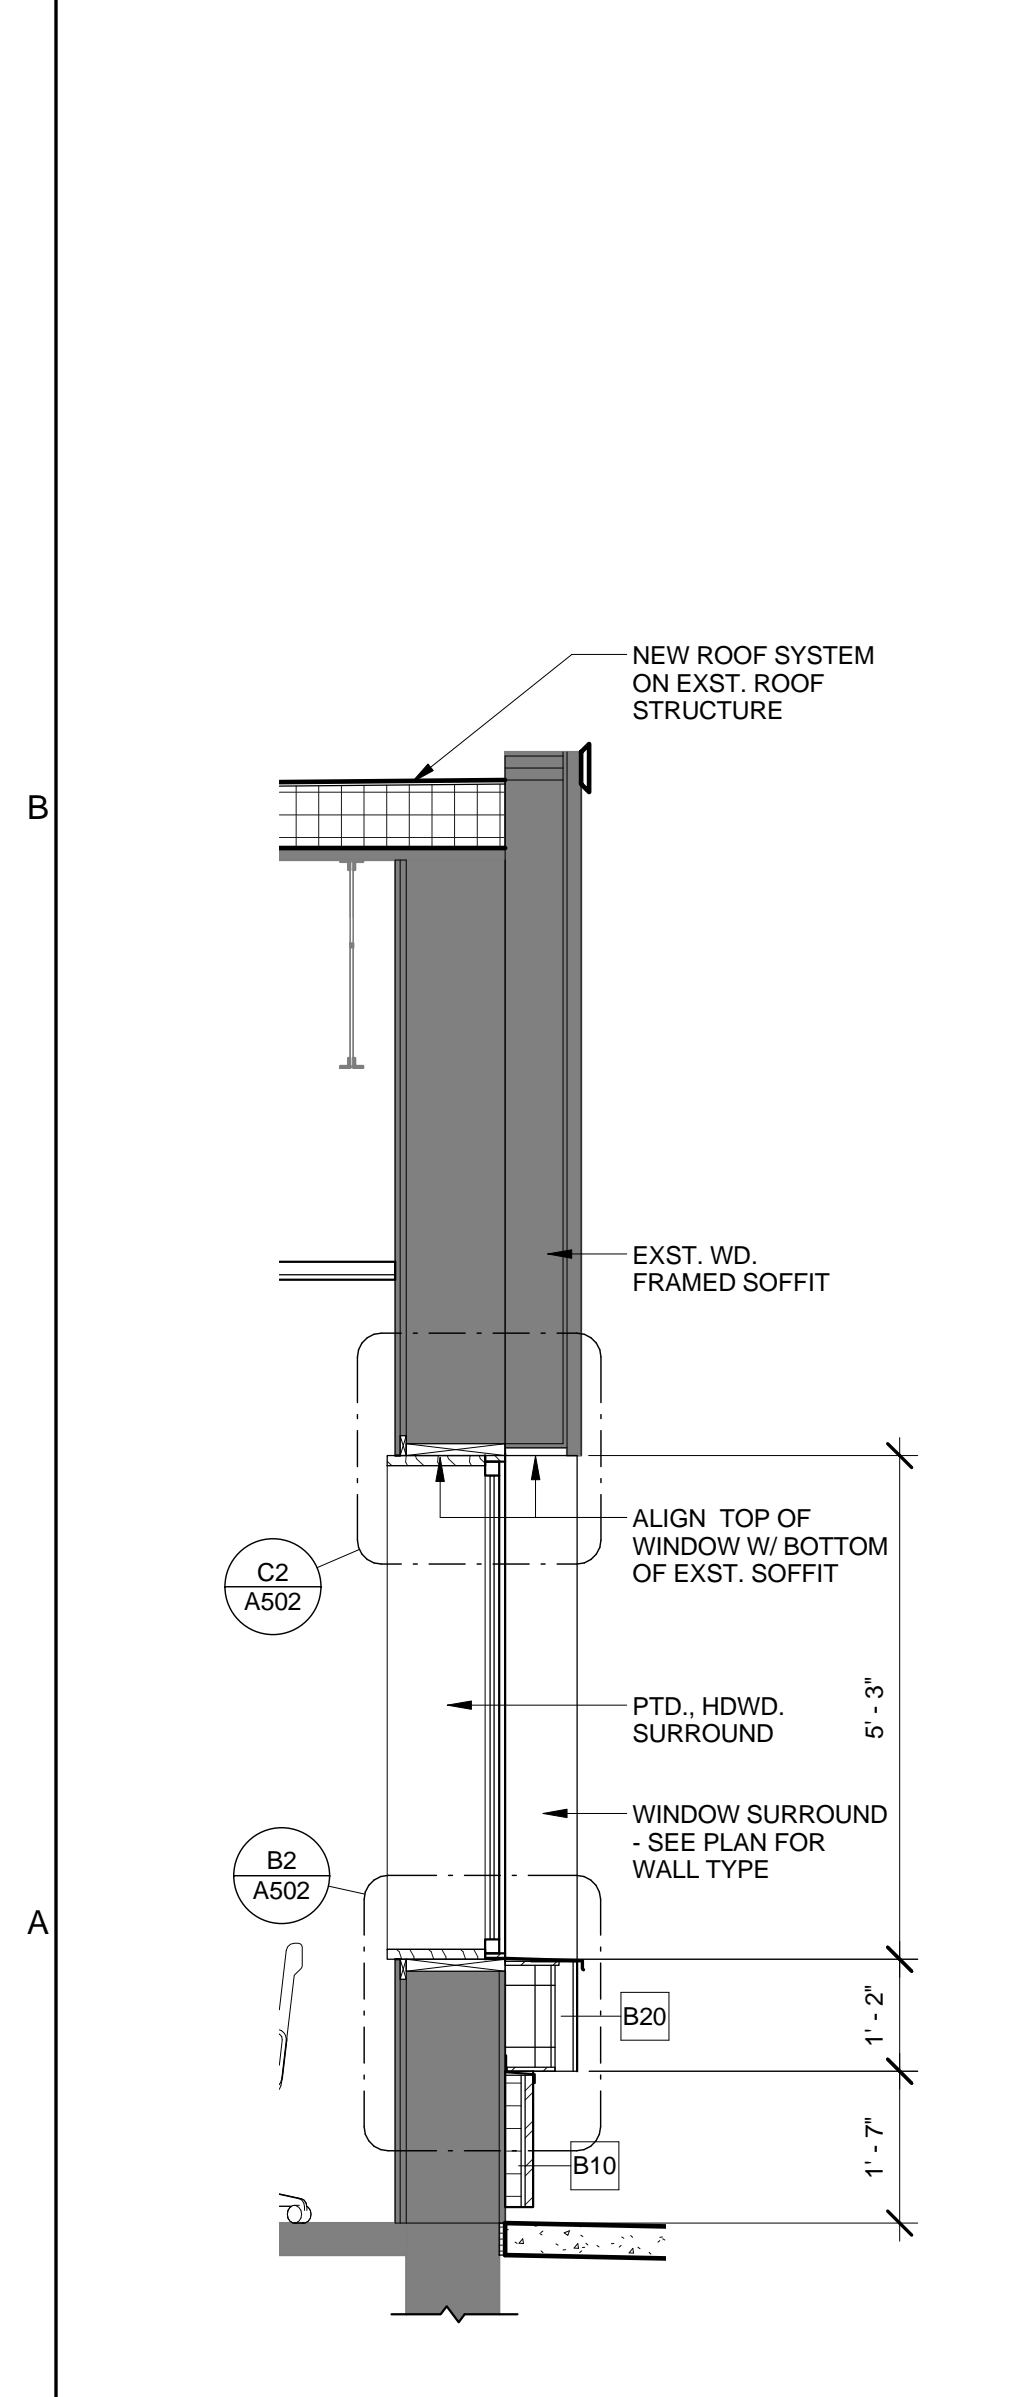

A5 WALL SECTION @ MEETING ROOM
1/2" = 1'-0"