
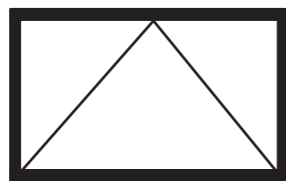
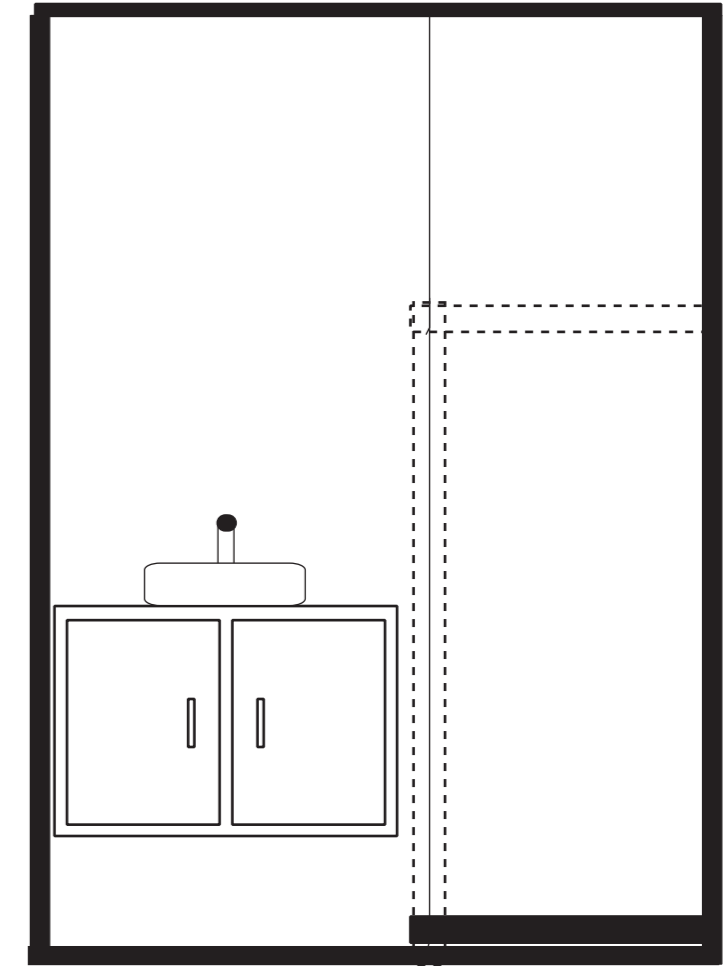
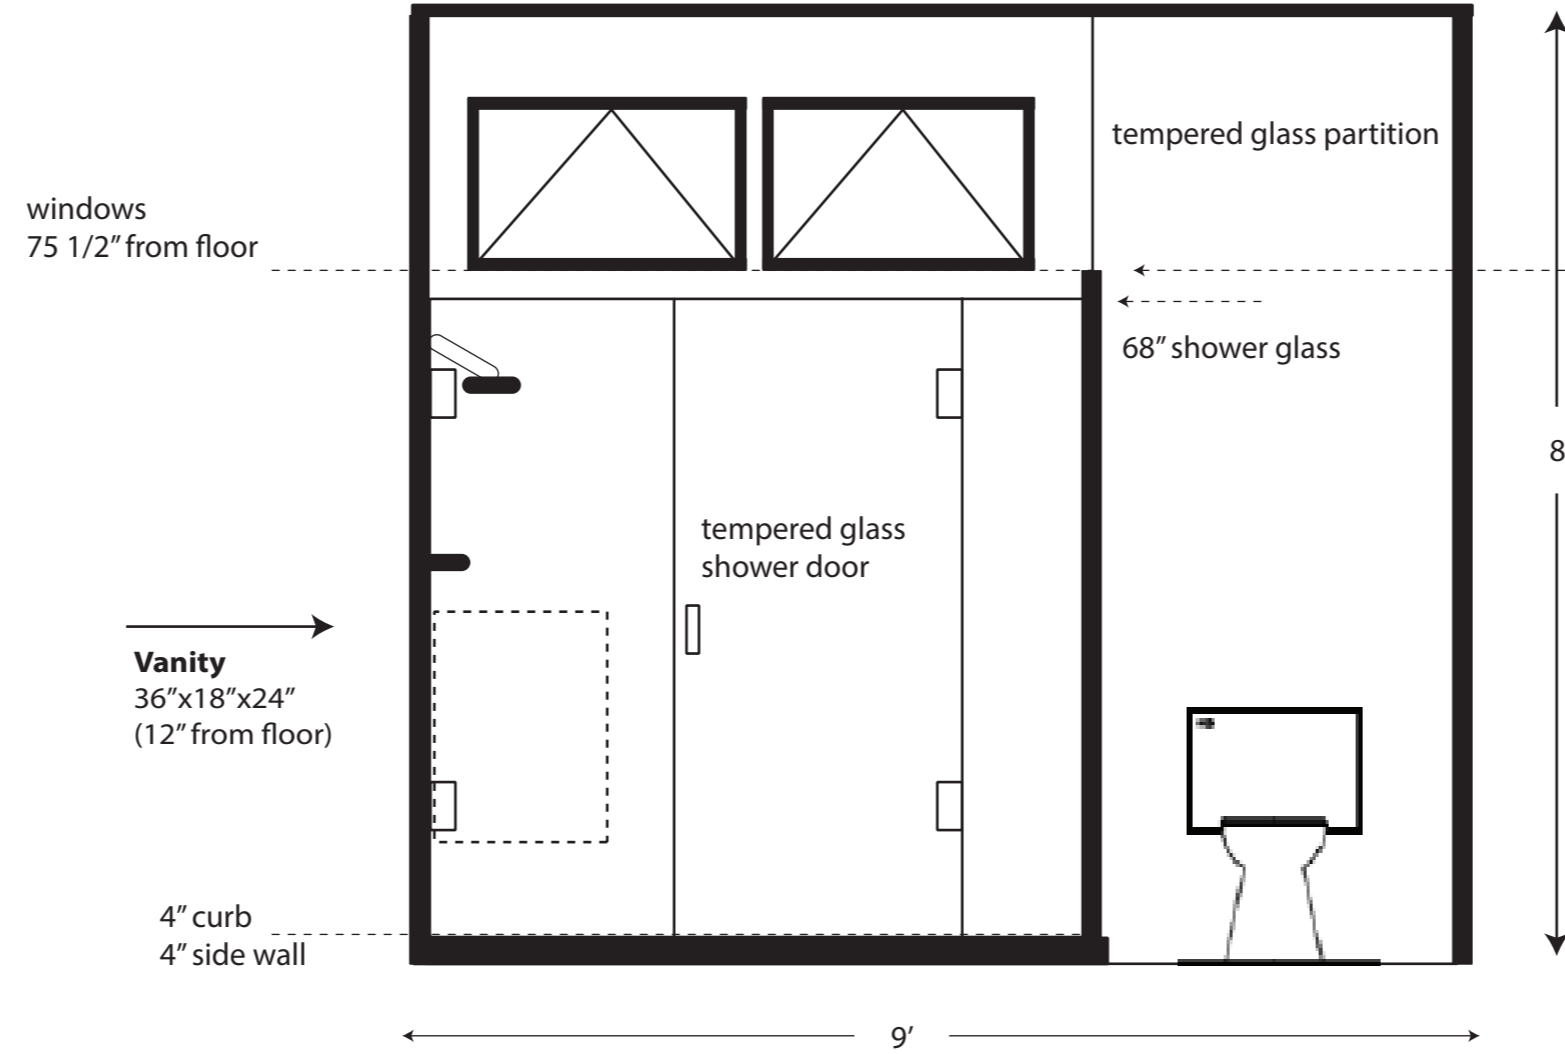


FLOOR PLAN
BATHROOM


MCCARTY
32 LORING AVENUE
PORTLAND, MAINE
04103
SCALE: 1:20

BATHROOM
6' x 9' - (72" x 108")

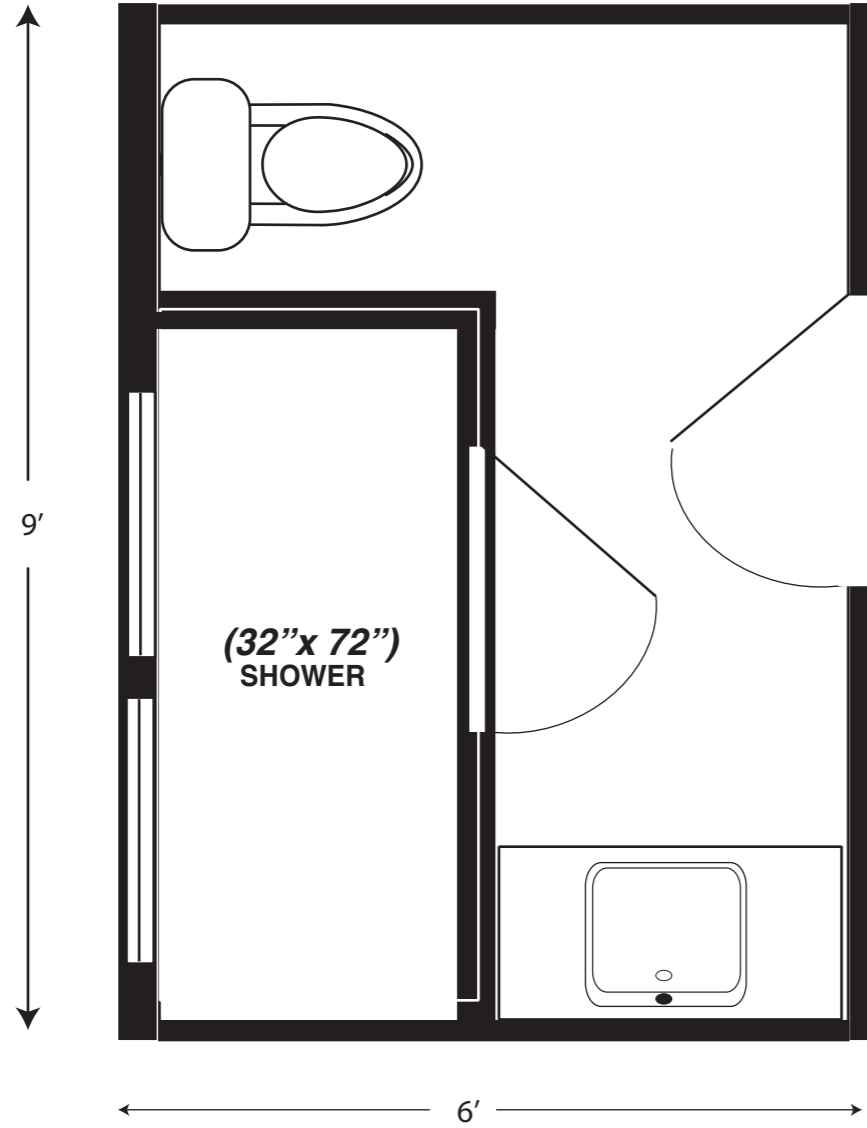

windows tempered glass
24" x 18"

Vanity
w/vessel sink
36" x 18" x 24"

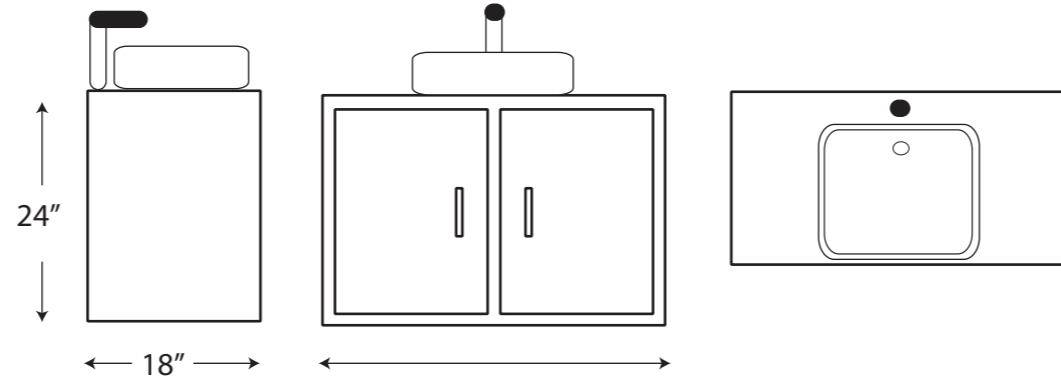

NOTES for 1:20 AI 1.8 x 0.9 x 1.2 (14" sink) 0.7