



1st Floor Plan  
SCALE: 1/4" = 1'0"

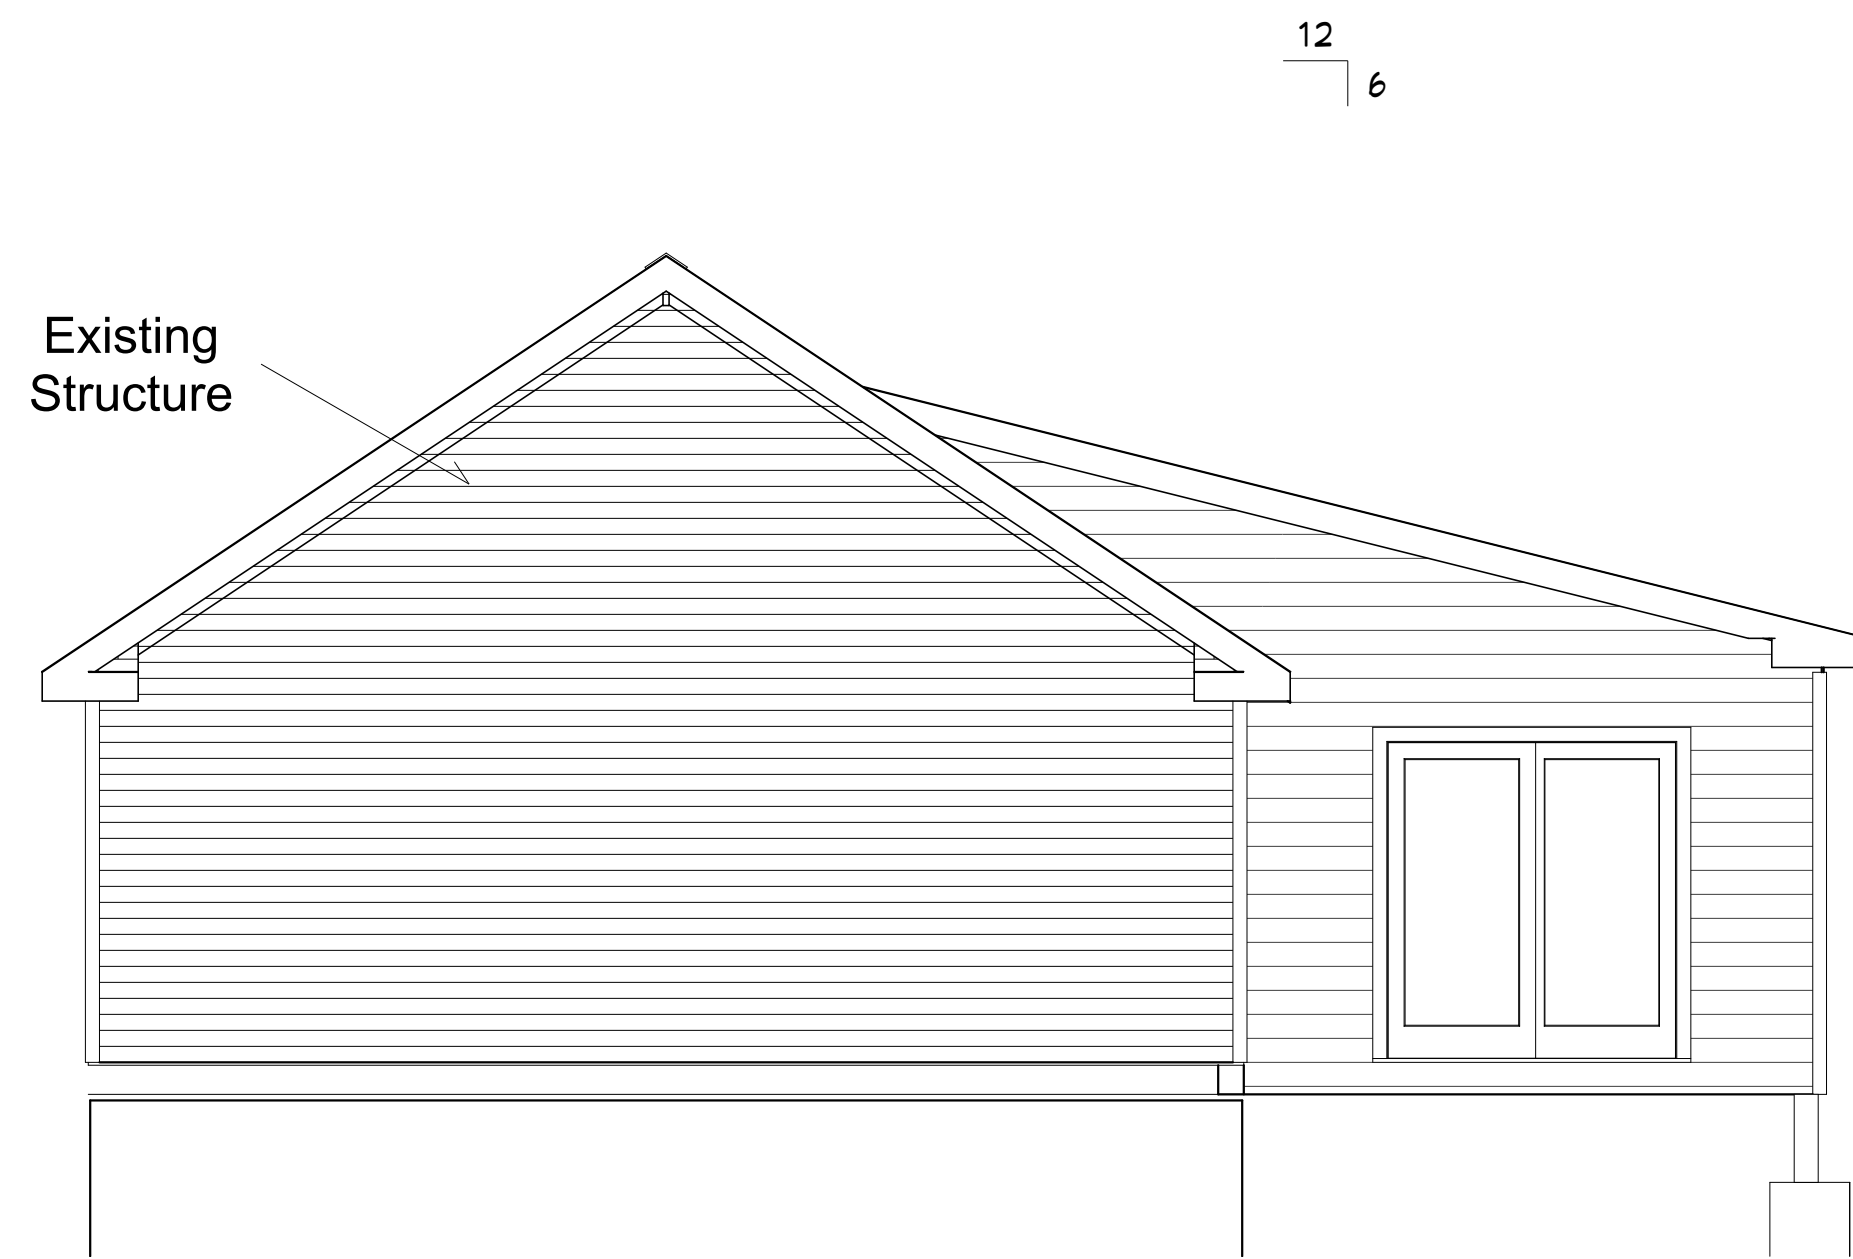


LEFT ELEVATION  
SCALE: 1/4" = 1'0"

Proposed Sunroom

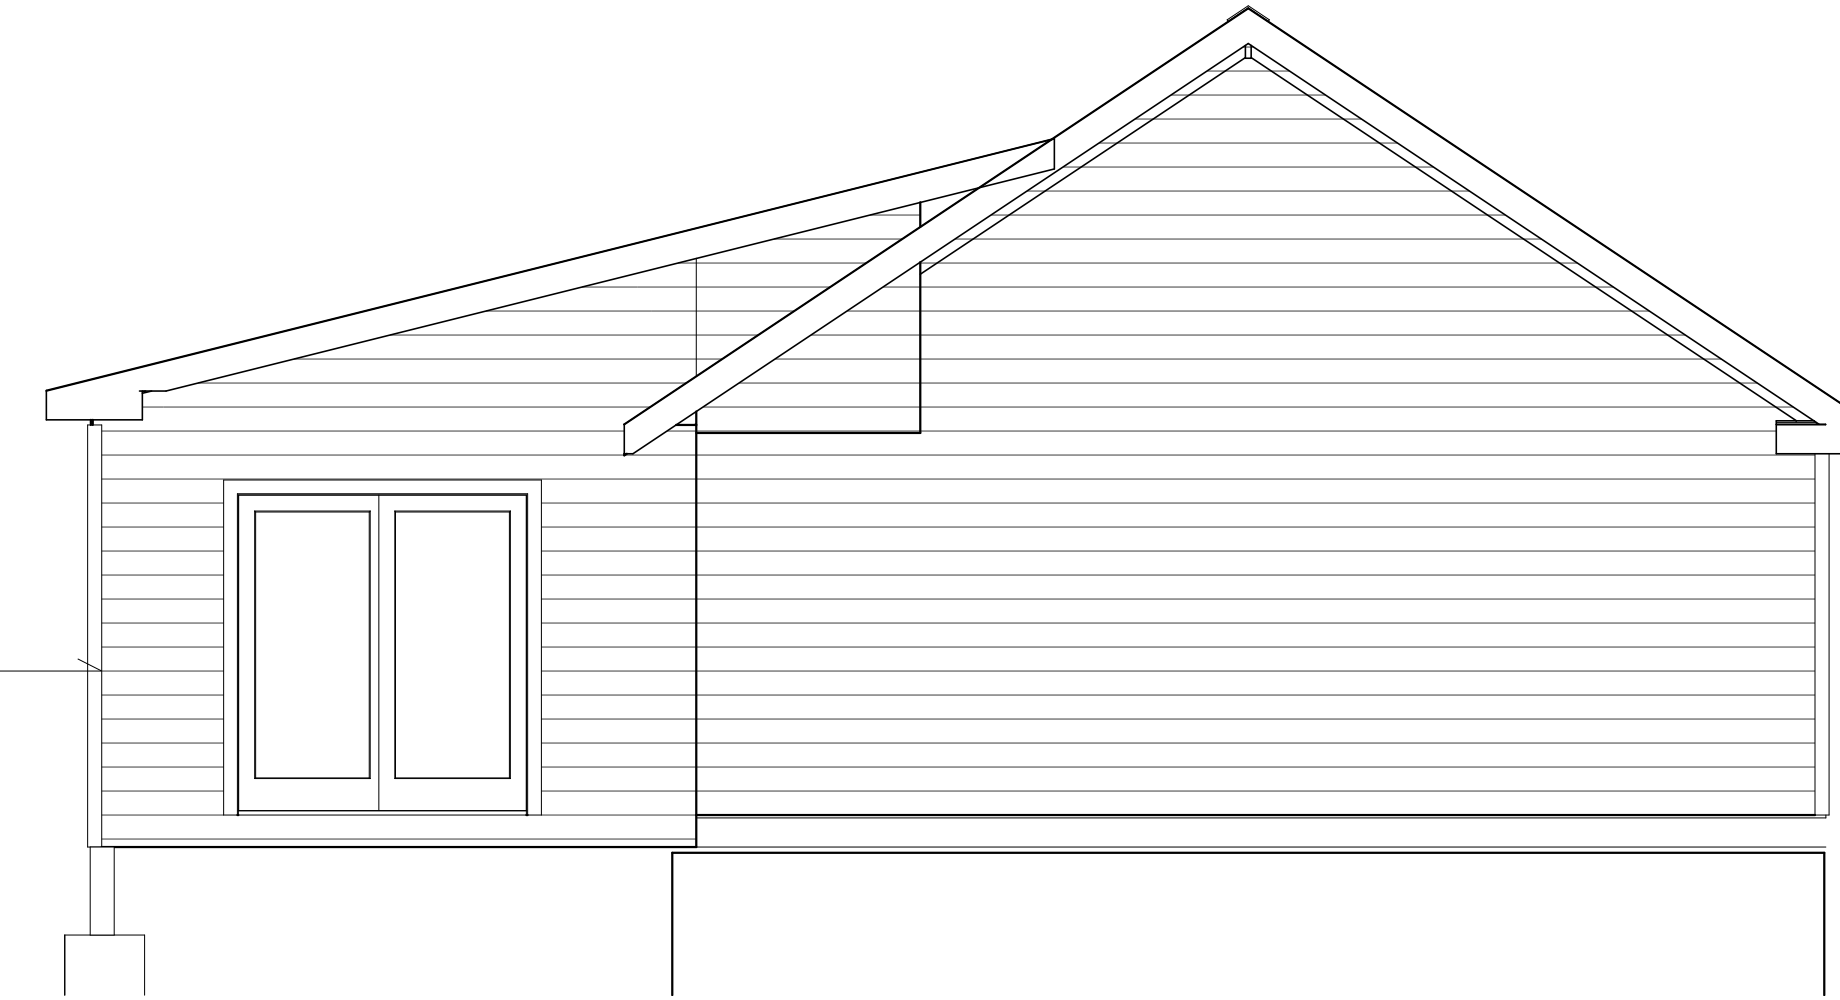

RIGHT ELEVATION  
SCALE: 1/4" = 1'0"

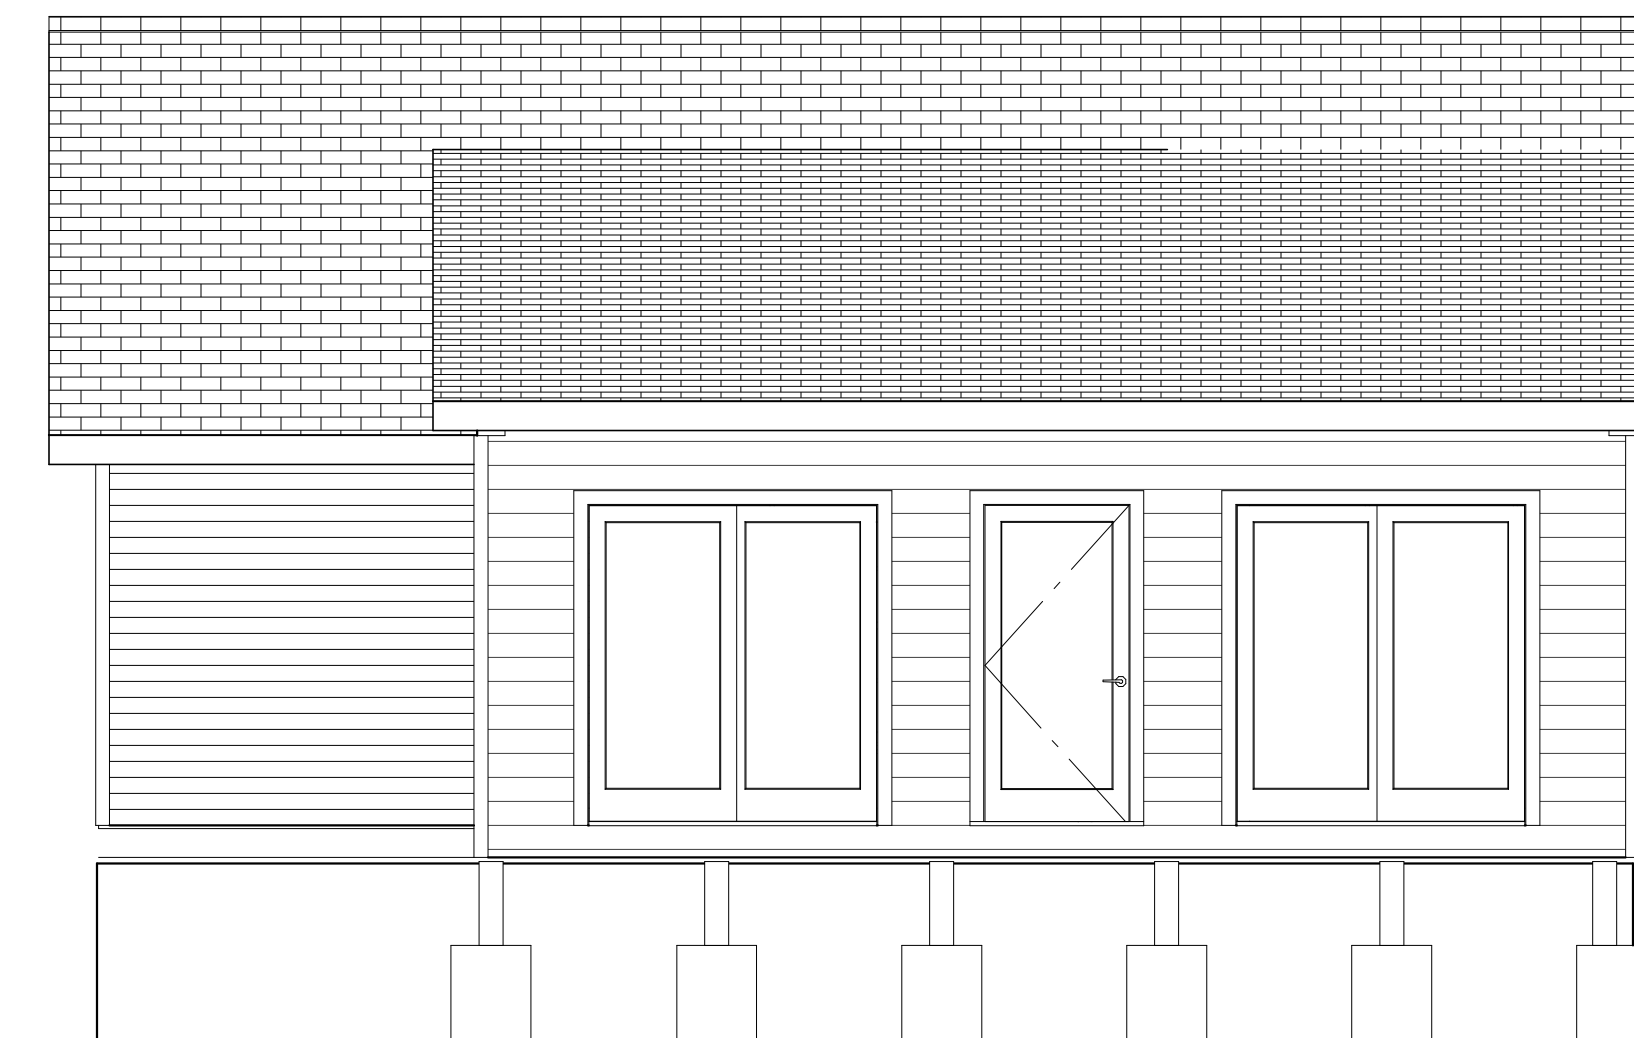

REAR ELEVATION  
SCALE: 1/4" = 1'0"

Notes:

- (1) Builder to determine rise and run of stairs on site
- (2) Builder is responsible to verify all field measurements

J C Designs  
Architectural Designs  
207-482-9513 # J\_CDesigns@yahoo.com

IMPORTANT NOTES:  
ALL DIMENSIONS MUST BE  
CONFIRMED BY THE  
CONTRACTOR/OWNER. ALL  
DIMENSIONS ARE APPROXIMATE  
AND COULD VARY. THE CONTRACTOR  
AND OWNER SHALL BE RESPONSIBLE  
FOR VERIFYING ALL DIMENSIONS  
ON SITE. THE CONTRACTOR SHALL  
BE RESPONSIBLE FOR OBTAINING  
NECESSARY PERMITS AND  
COMPLYING WITH ALL LOCAL  
REGULATIONS. ALL RIGHTS  
RESERVED.

HOME OWNER  
Lucas Rollins

SITE:  
TBD

Description:  
Elevations

Sheet No:

1/2