


Foundation Plan
1/4" = 1'-0"

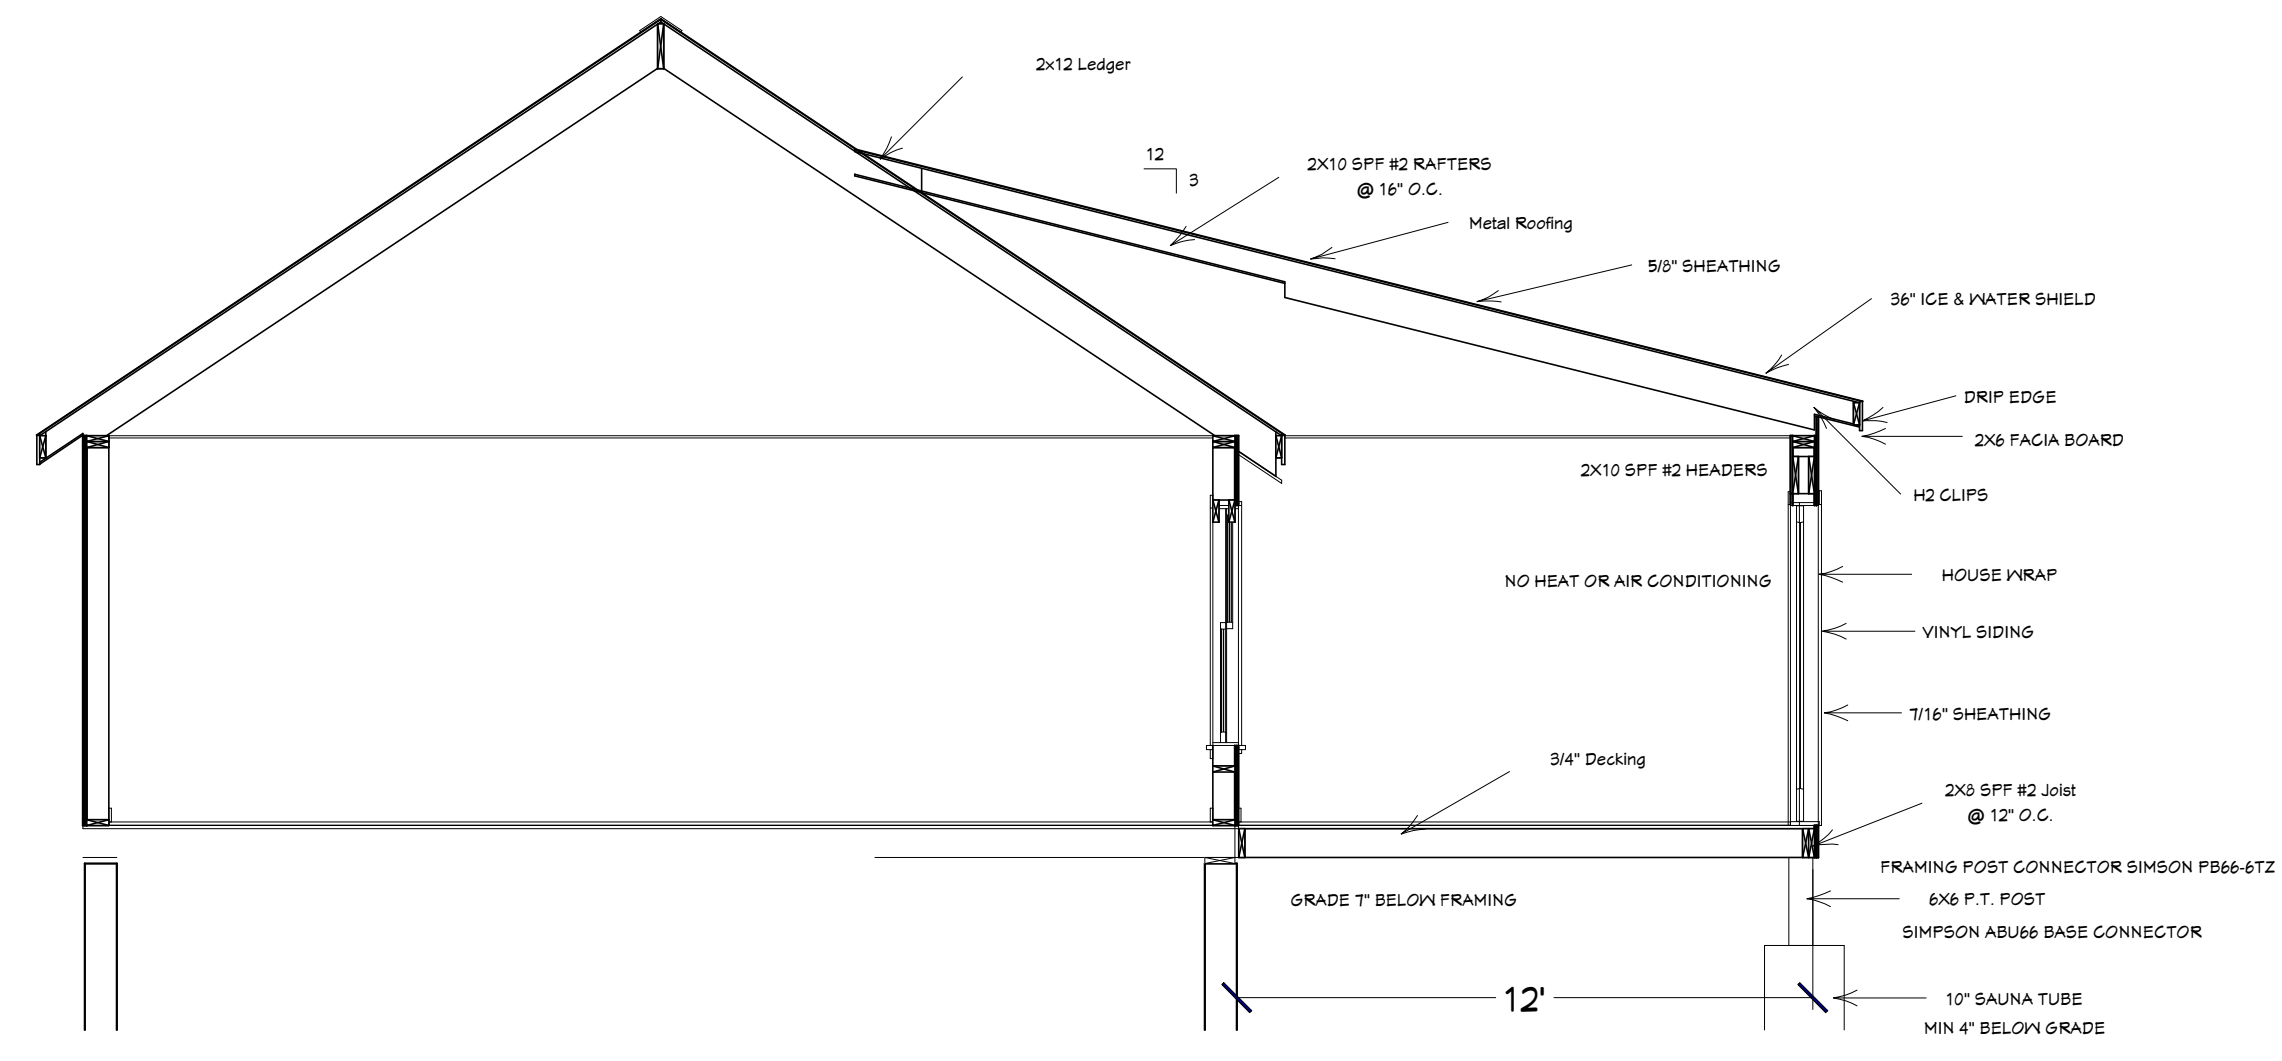

IMPORTANT NOTES:
ALL DIMENSIONS ARE THE CONTRACTOR'S RESPONSIBILITY. ALL CONTRACTORS SHALL VERIFY ALL DIMENSIONS AND CONDITIONS BEFORE BEGINNING WORK. ANY AND ALL CHANGES TO THESE PLANS SHALL BE MADE IN WRITING AND REMAIN THE PROPERTY OF J.C. DESIGNS. UNAUTHORIZED USE OF THESE PLANS FOR ANY OTHER PURPOSE WITHOUT PROPER PERMISSION IS STRICTLY PROHIBITED. ALL RIGHTS RESERVED. THE DESIGN IS COPYRIGHTED BY J.C. DESIGNS.

HOME OWNER
Lucas Rollins

SITE:
TBD

Description:
Floor Plans

Sheet No:
2/2