



1st Floor Plan
SCALE: 1/4" = 1'0"

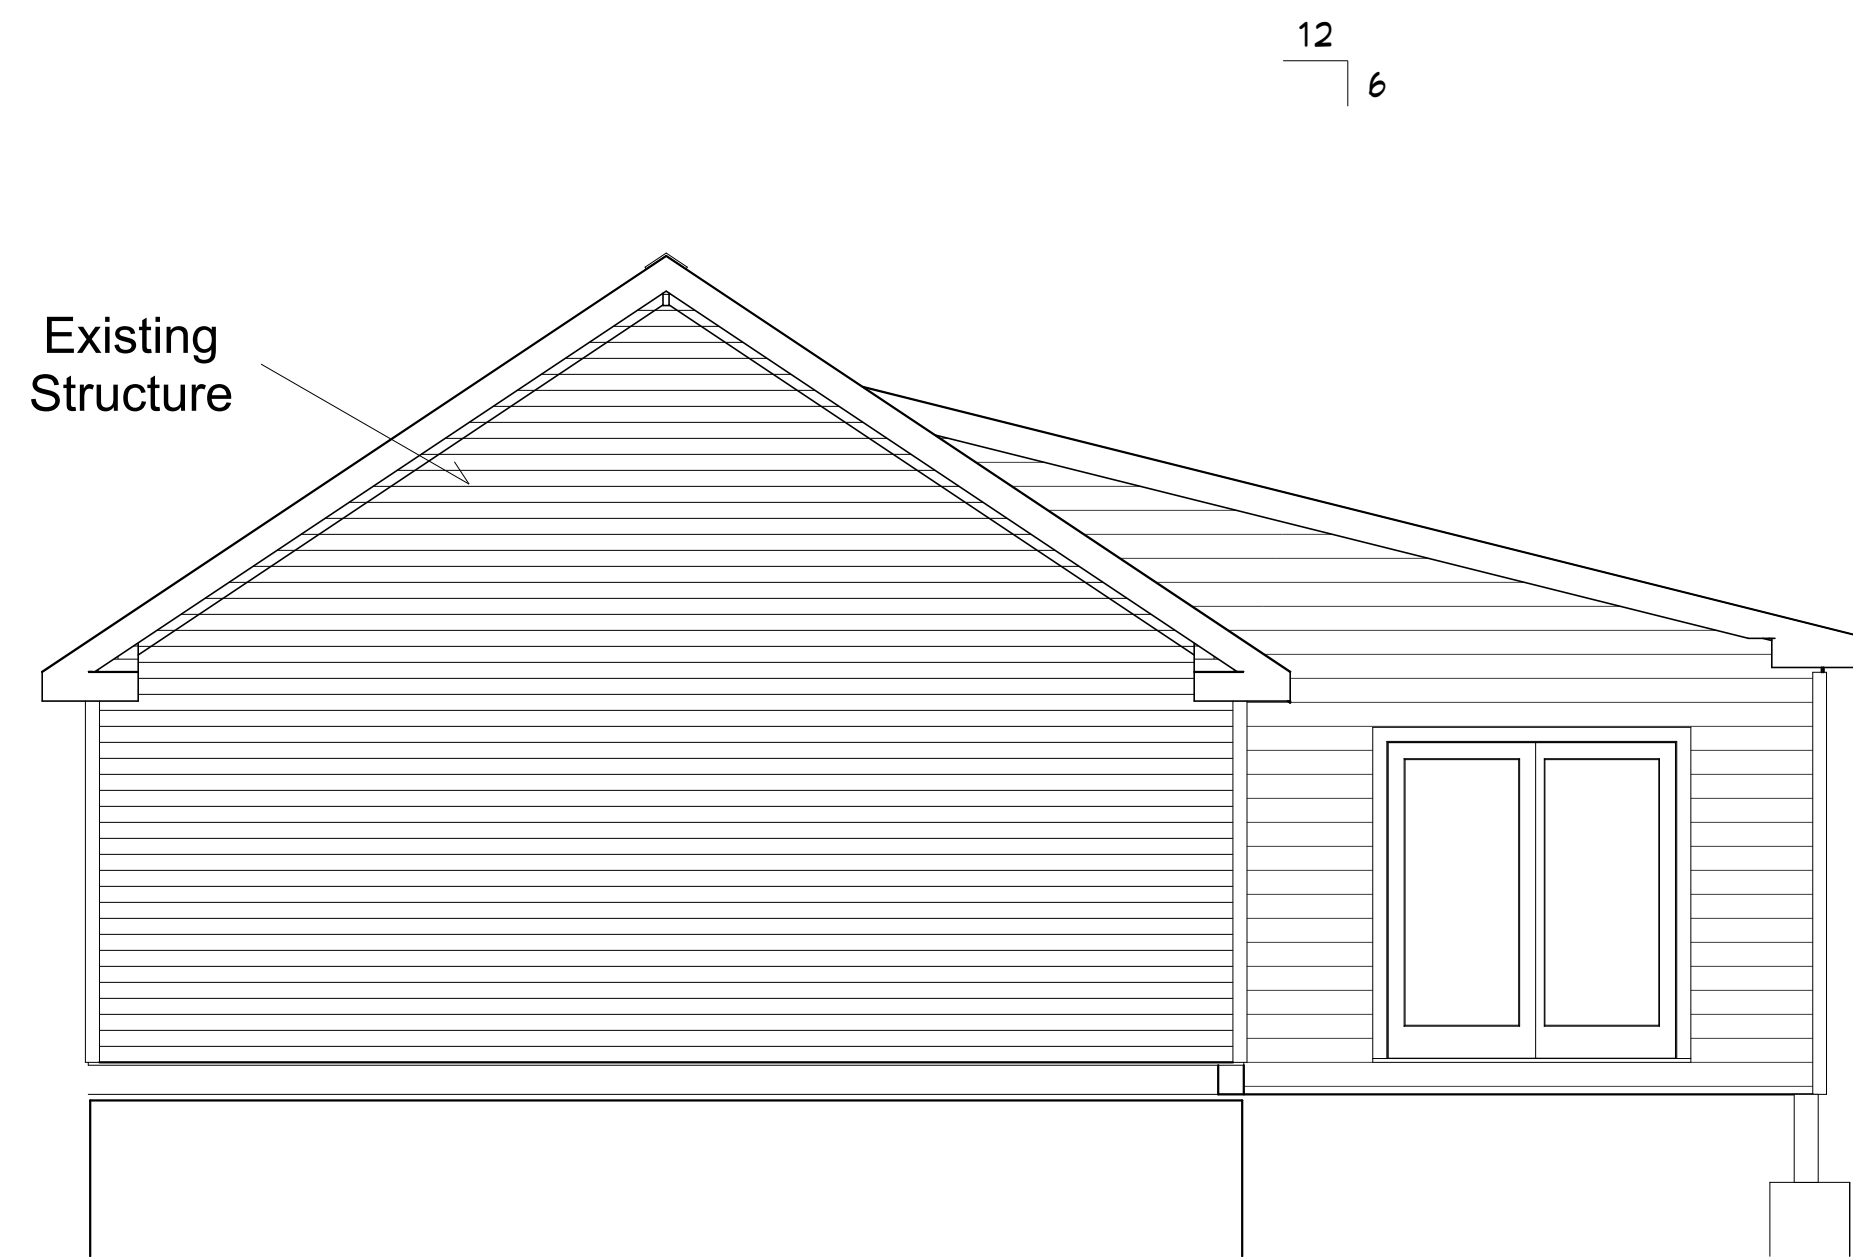

LEFT ELEVATION
SCALE: 1/4" = 1'0"

Proposed Sunroom

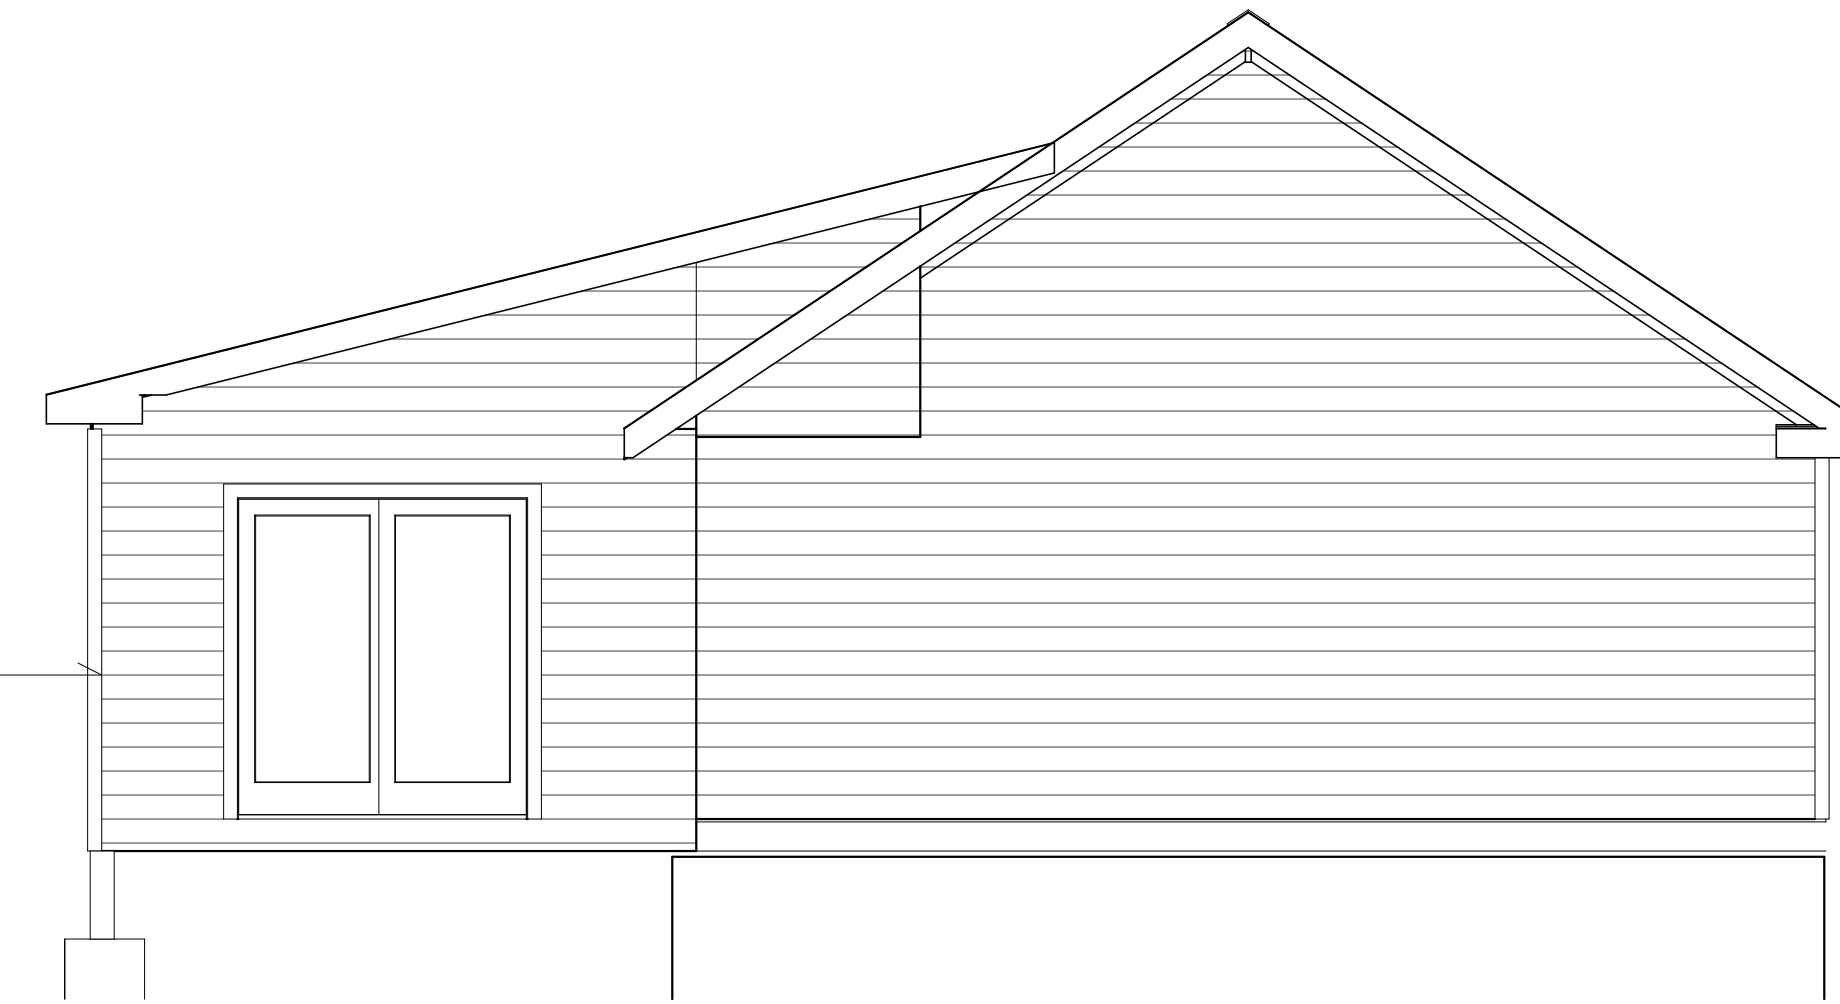

RIGHT ELEVATION
SCALE: 1/4" = 1'0"

- Notes:
- (1) Builder to determine rise and run of stairs on site
 - (2) Builder is responsible to verify all field measurements



REAR ELEVATION
SCALE: 1/4" = 1'0"

IMPORTANT NOTES:
ALL DIMENSIONS MUST BE
CONFIRMED BY THE
CONTRACTOR/BUILDER. ALL
DIMENSIONS ARE TO FACE
UNLESS OTHERWISE NOTED.
AND CORERS TO BE 90 DEGREES
UNLESS OTHERWISE NOTED.
AND REMAIN THE PROPERTY OF
THE ARCHITECT. NO PART OF
THIS DOCUMENT IS TO BE
REPRODUCED OR TRANSMITTED
IN ANY FORM OR BY ANY
MEANS, ELECTRONIC OR
MECHANICAL, INCLUDING
PHOTOCOPYING, RECORDING,
OR BY ANY INFORMATION
SYSTEM. ALL RIGHTS
RESERVED.