


FOUNDATION PLAN

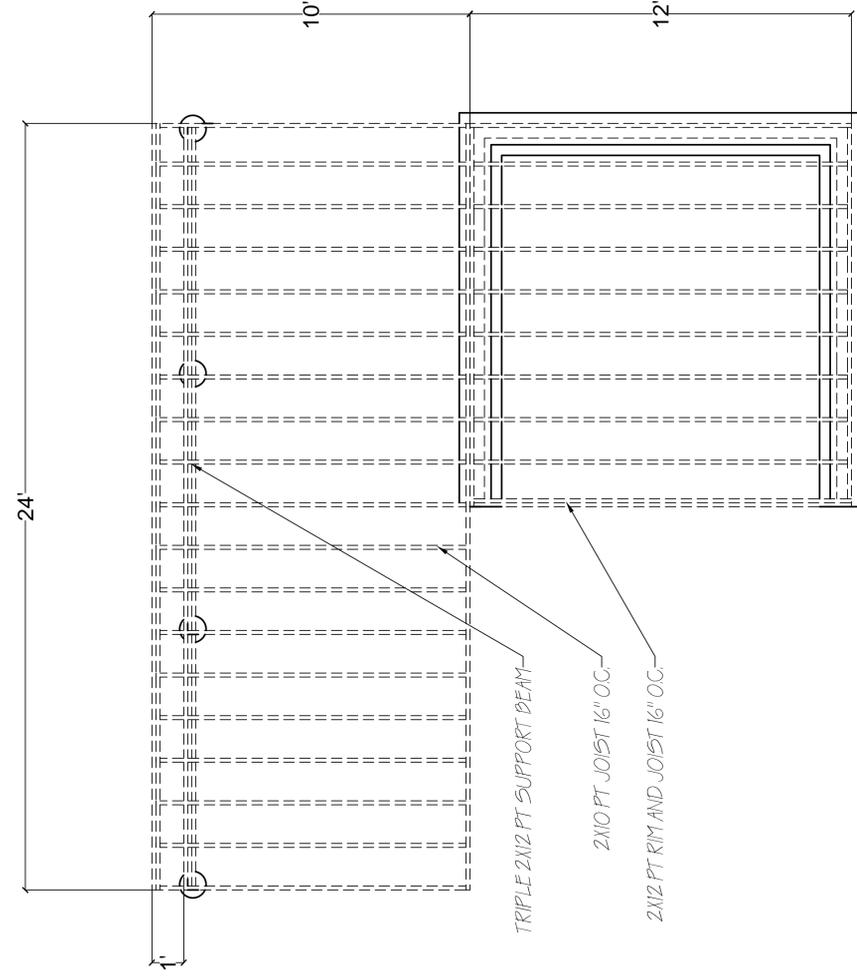

JOIST FRAMING PLAN

DATE: 1/30/15
 DESIGNER: RFB
 SCALE: 3/8"=1'

MAINE CONTRACTORS GROUP, LLC,

WHIPKEY PROJECT
 FOUNDATION AND FRAMING PLAN
 SHEET NUMBER: 4 OF 4
 richmaincontractorsgroup.com

MAIN OFFICE:
 5 MAIN STREET
 TOPSHAM, MAINE
 PHONE: 207-406-2133
 FAX: 207-406-4967

#	REVISIONS	DATE

COPYRIGHT
 PROTECTED

THIS INFORMATION IS PROVIDED TO YOU AS A SERVICE OF MAINE CONTRACTORS GROUP, LLC, AND IS NOT THE WORK PRODUCT OF ANY LICENSED ARCHITECT OR PROFESSIONAL ENGINEER, NEITHER A PROFESSIONAL CONTRACTOR NOR A LICENSED PROFESSIONAL DESIGNER. YOU MAY WANT TO CONSULT WITH A LICENSED ARCHITECT OR PROFESSIONAL ENGINEER BEFORE TAKING FINAL ACTION WITH REGARD TO ANY BUILDING OR STRUCTURE. MAINE CONTRACTORS GROUP, LLC, MAKES NO WARRANTIES OTHER THAN THOSE IMPLIED BY LAW AND HEREBY DISCLAIMS ANY EXPRESS WARRANTIES. IN NO WAY SHOULD THIS PARAGRAPH BE CONSTRUED AS A DISCLAIMER BY MAINE CONTRACTORS GROUP, LLC. WE ARE BOUND BY WARRANTIES IMPLIED BY LAW.