




PT Ledger

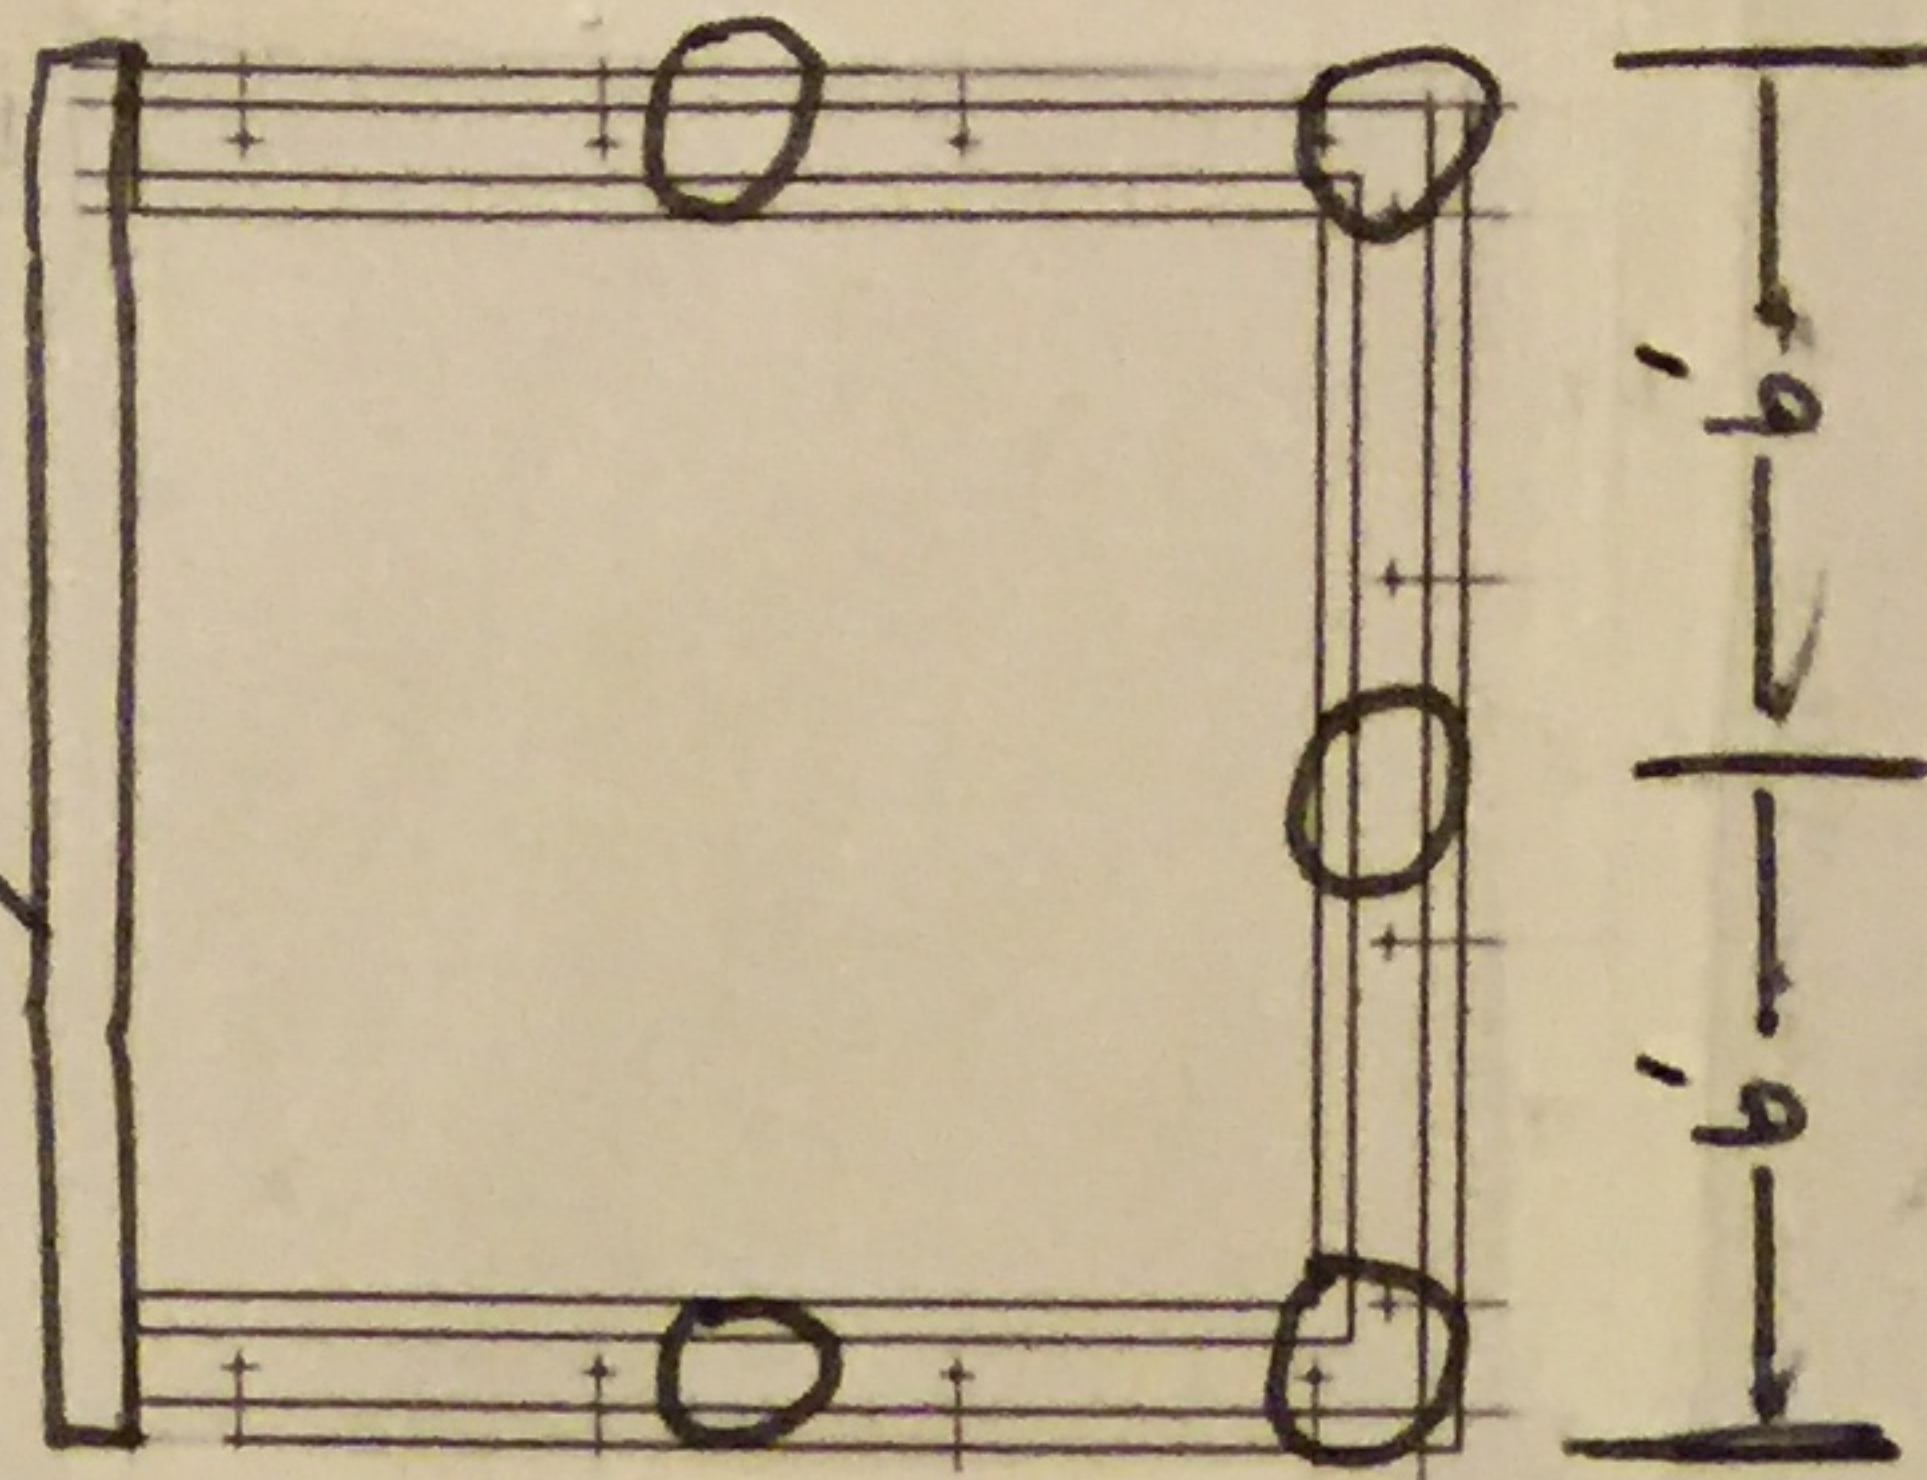

SAND TUBE LOCATION

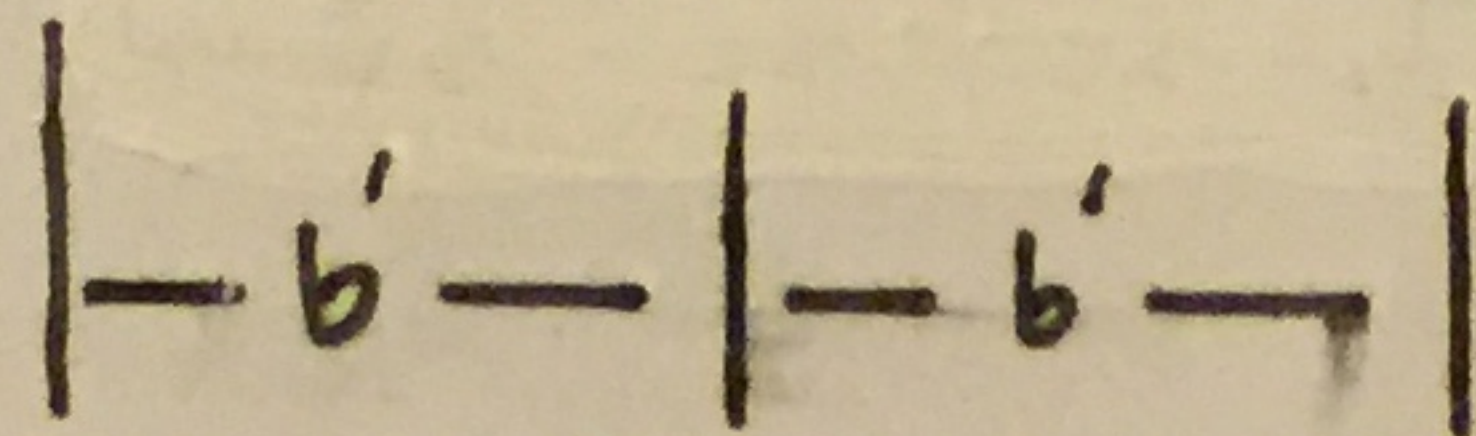

FOUNDATION PLAN

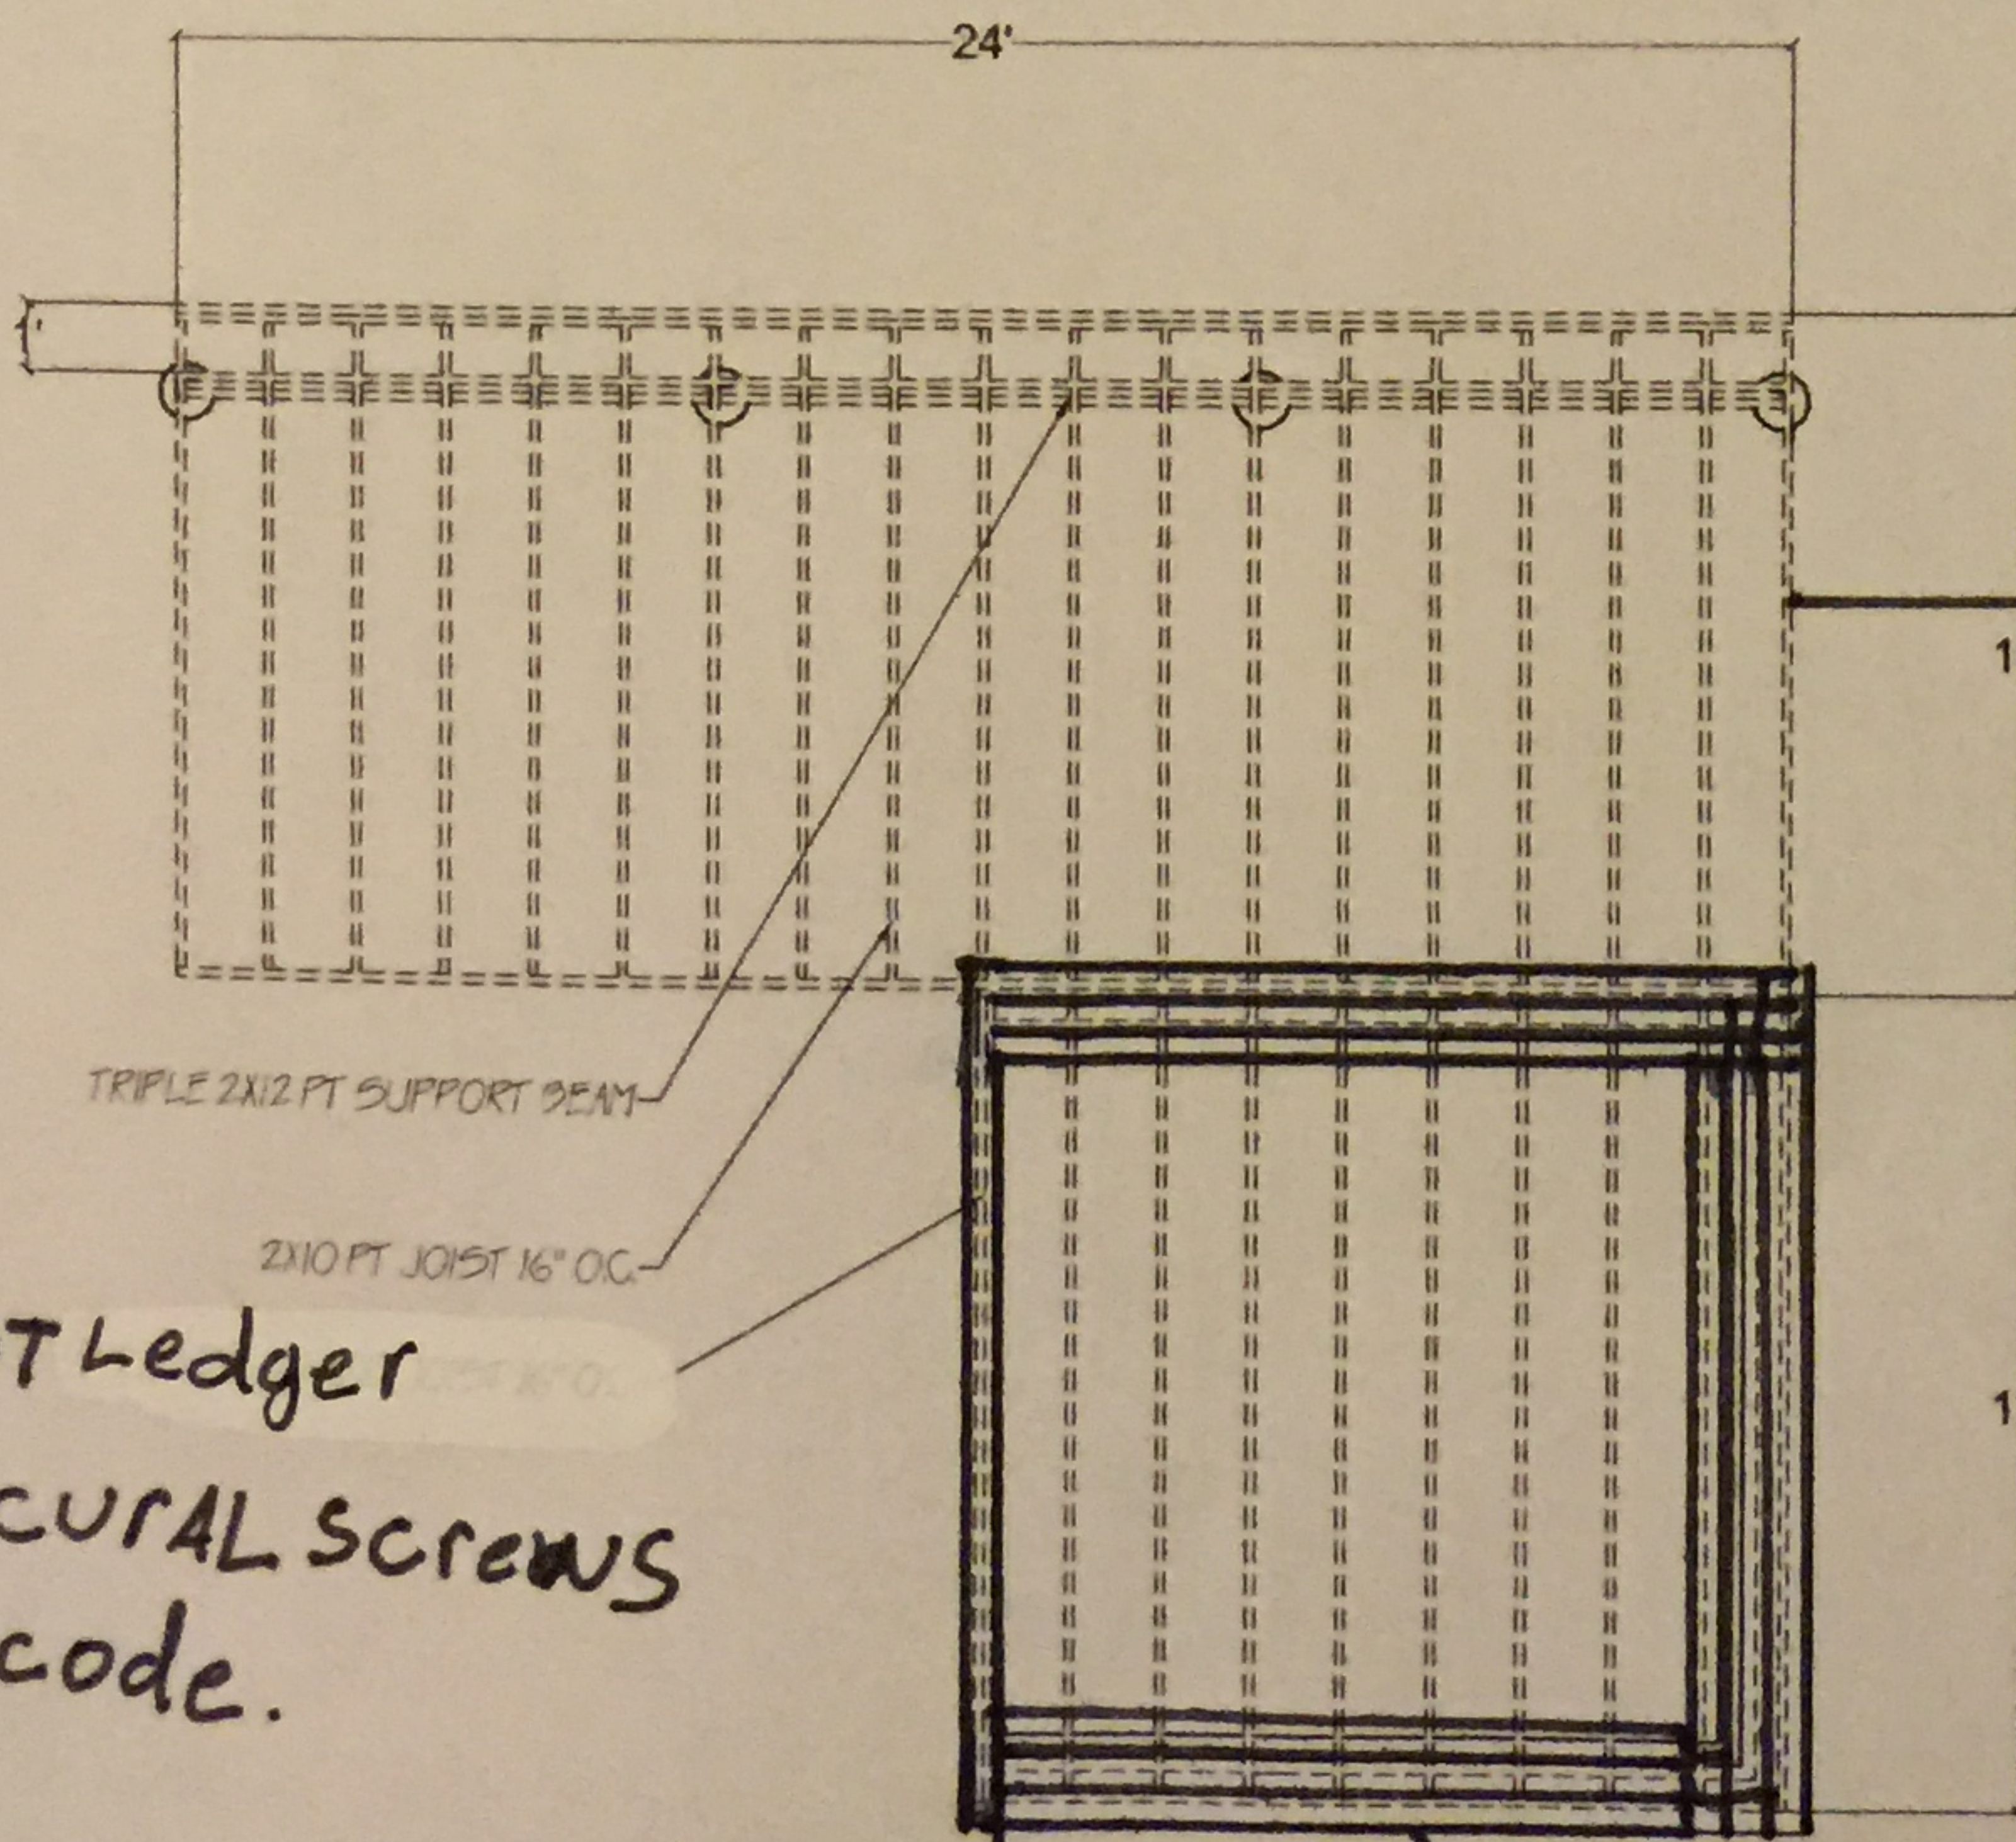

Deck NOT BUILT. PLEASE OMIT.


2x12 PT Ledger  
w/ STRUCTURAL SCREWS  
SET TO CODE.

JOIST FRAMING PLAN


2x12 kd TRIPLE RIM w/ INTERLOCKED  
CORNERS. 3 SIDES. SUPPORTED BY 5  
12" SAND TUBES.




5 BOLT ANCHOR  
 6X6 PT  
 12" SOND TUBE

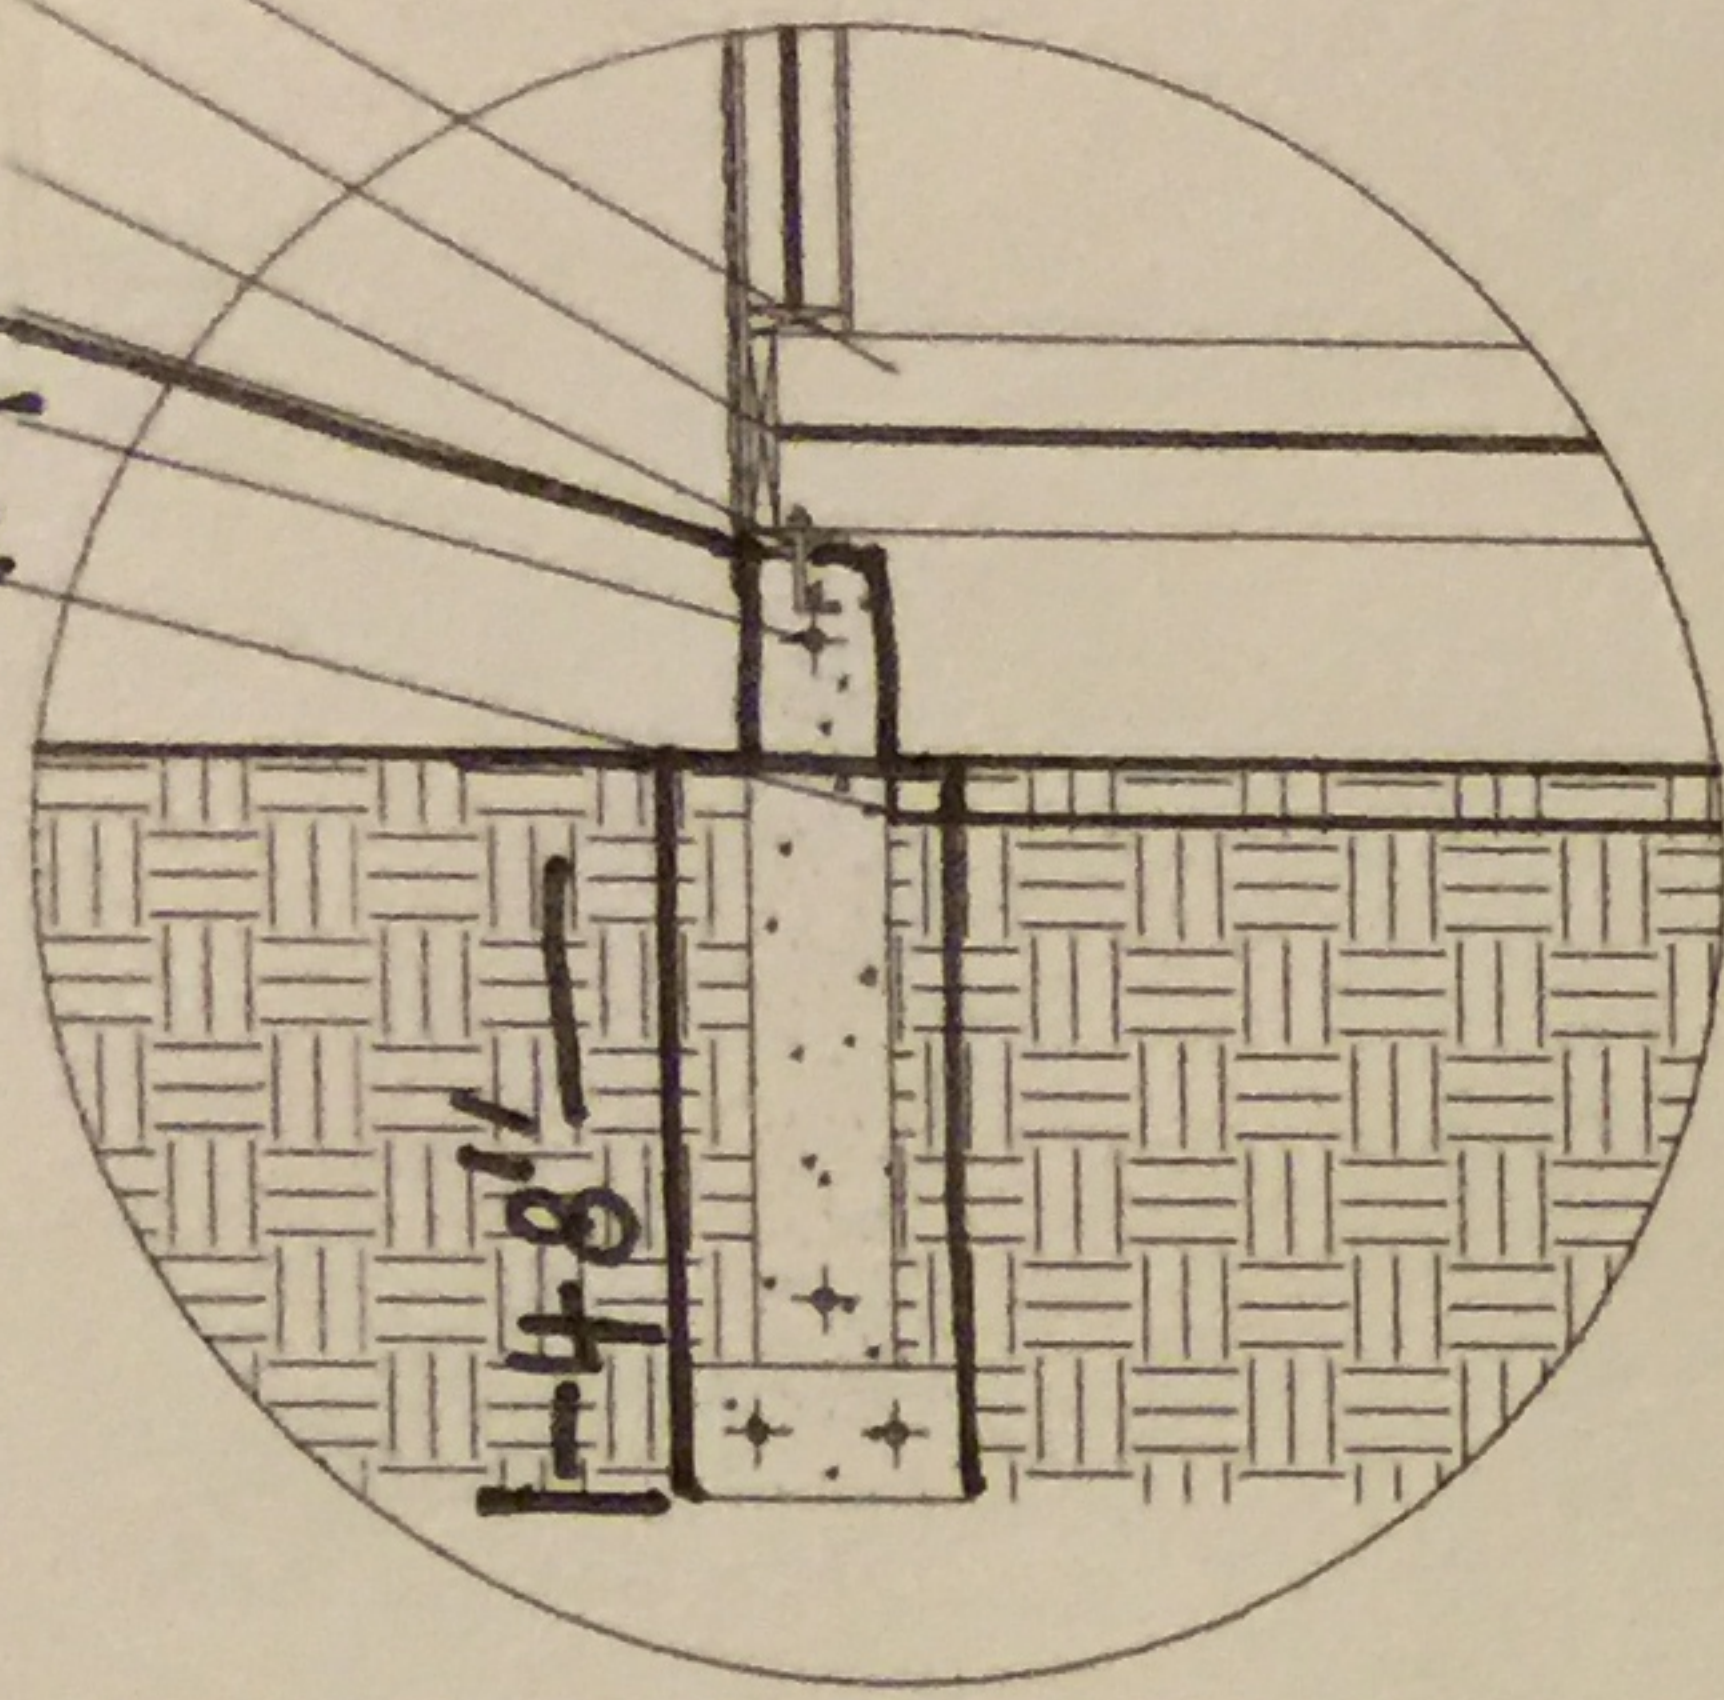



FOUNDATION DETAIL

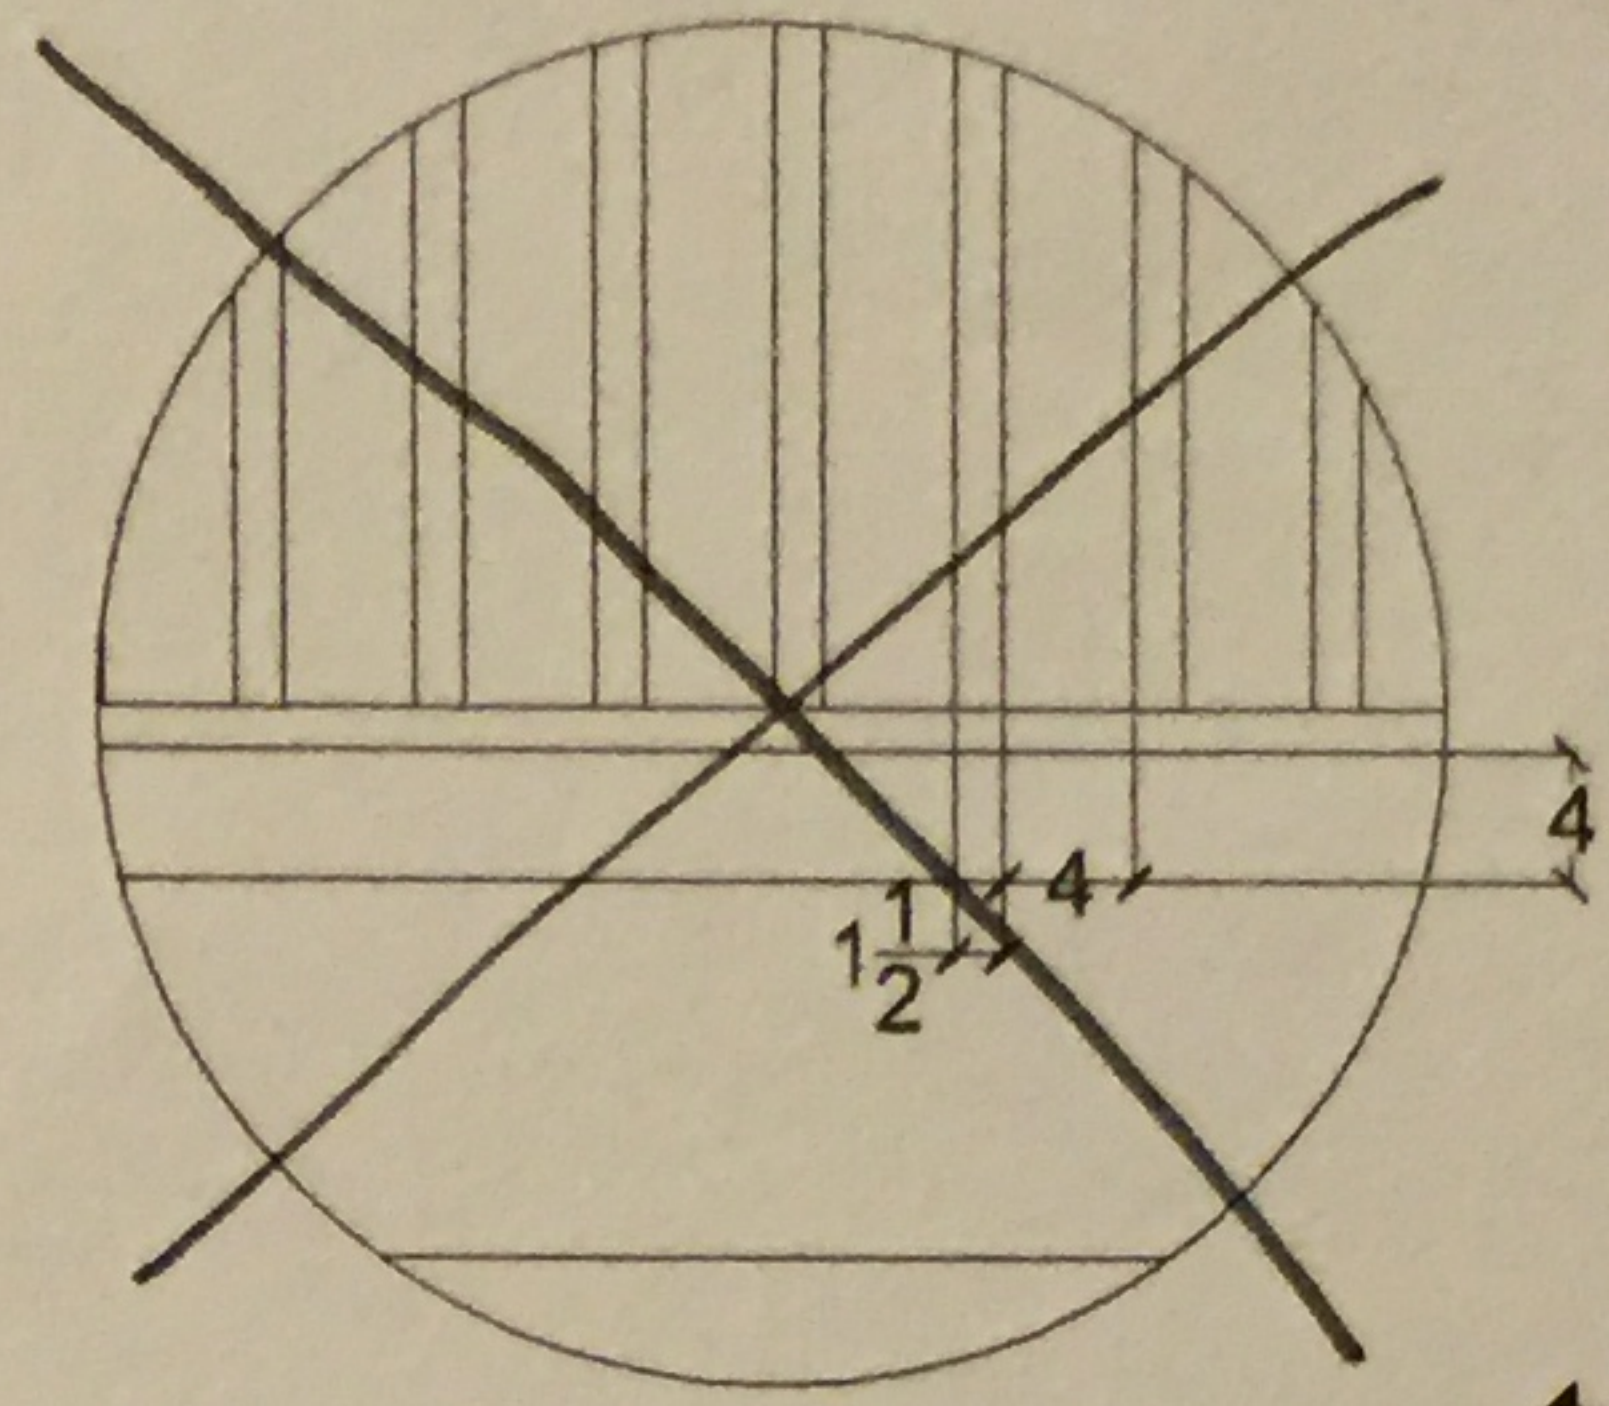

DECK RAIL DETAIL

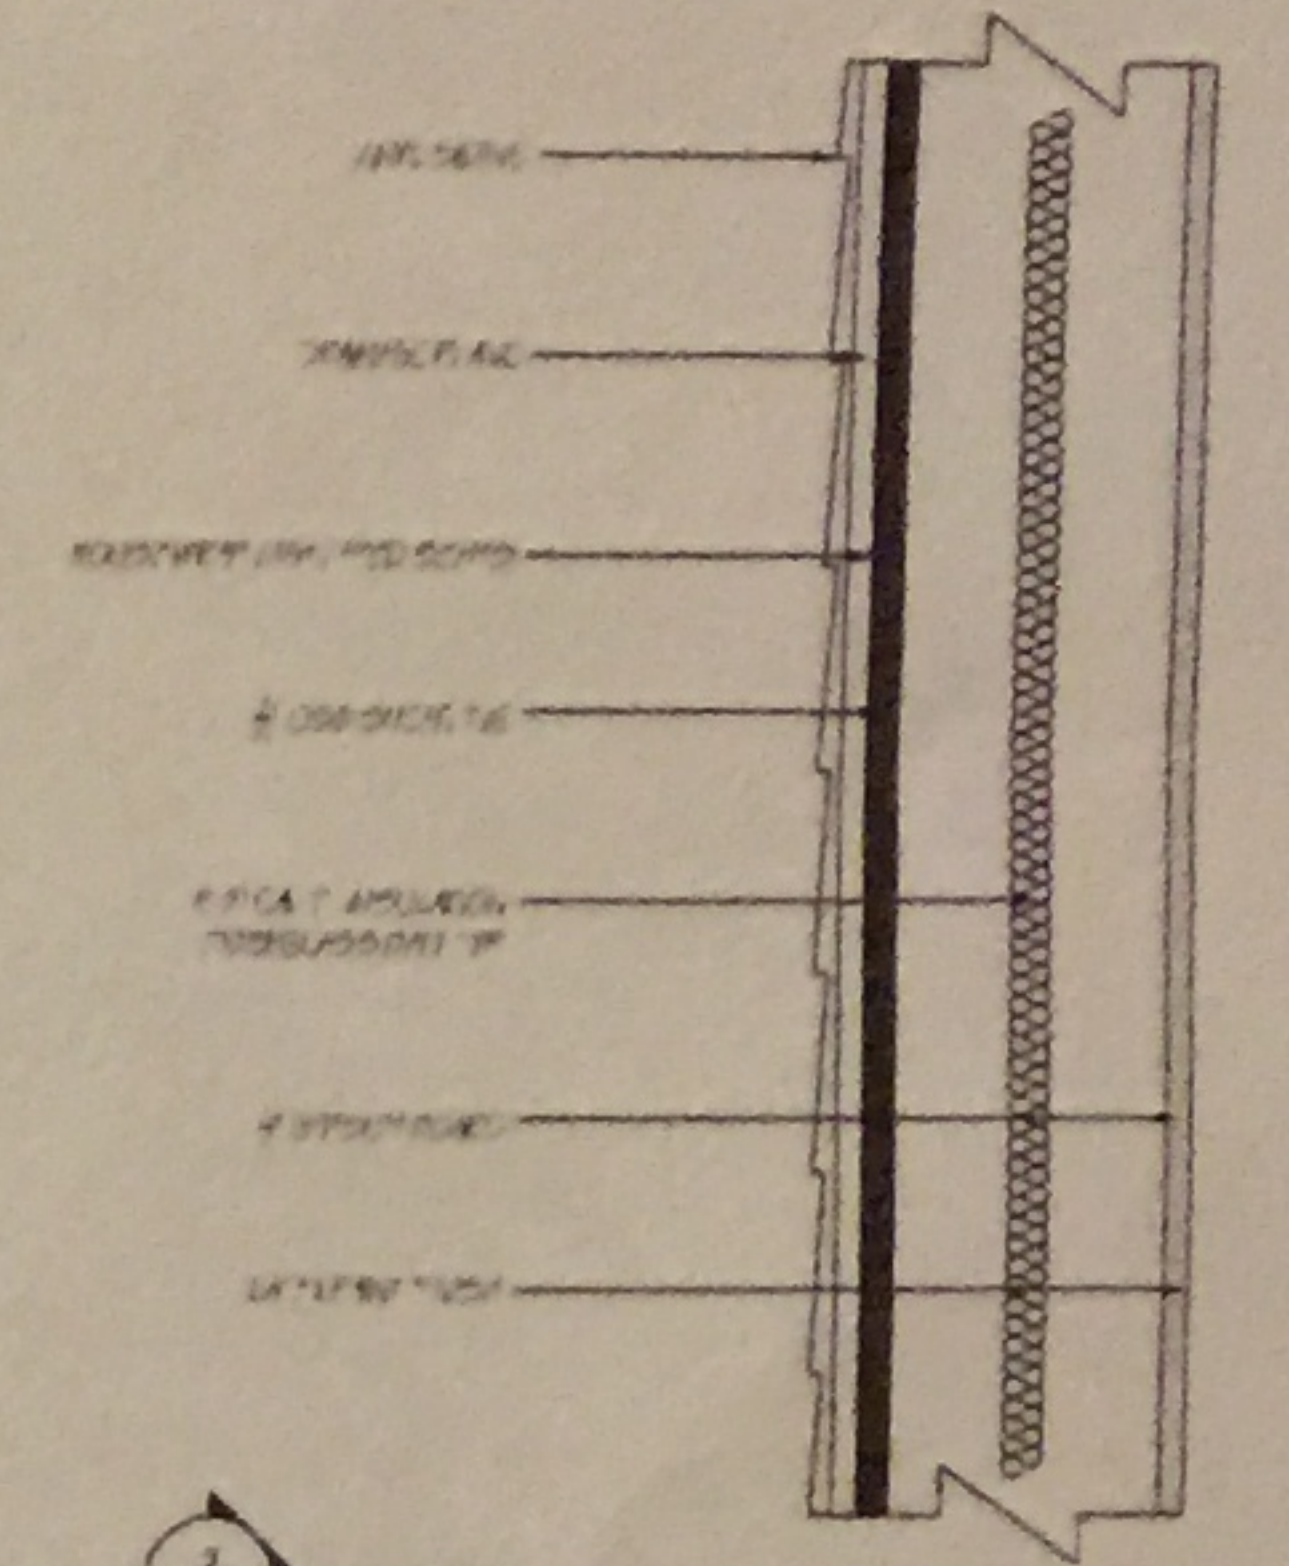



WALL SECTION

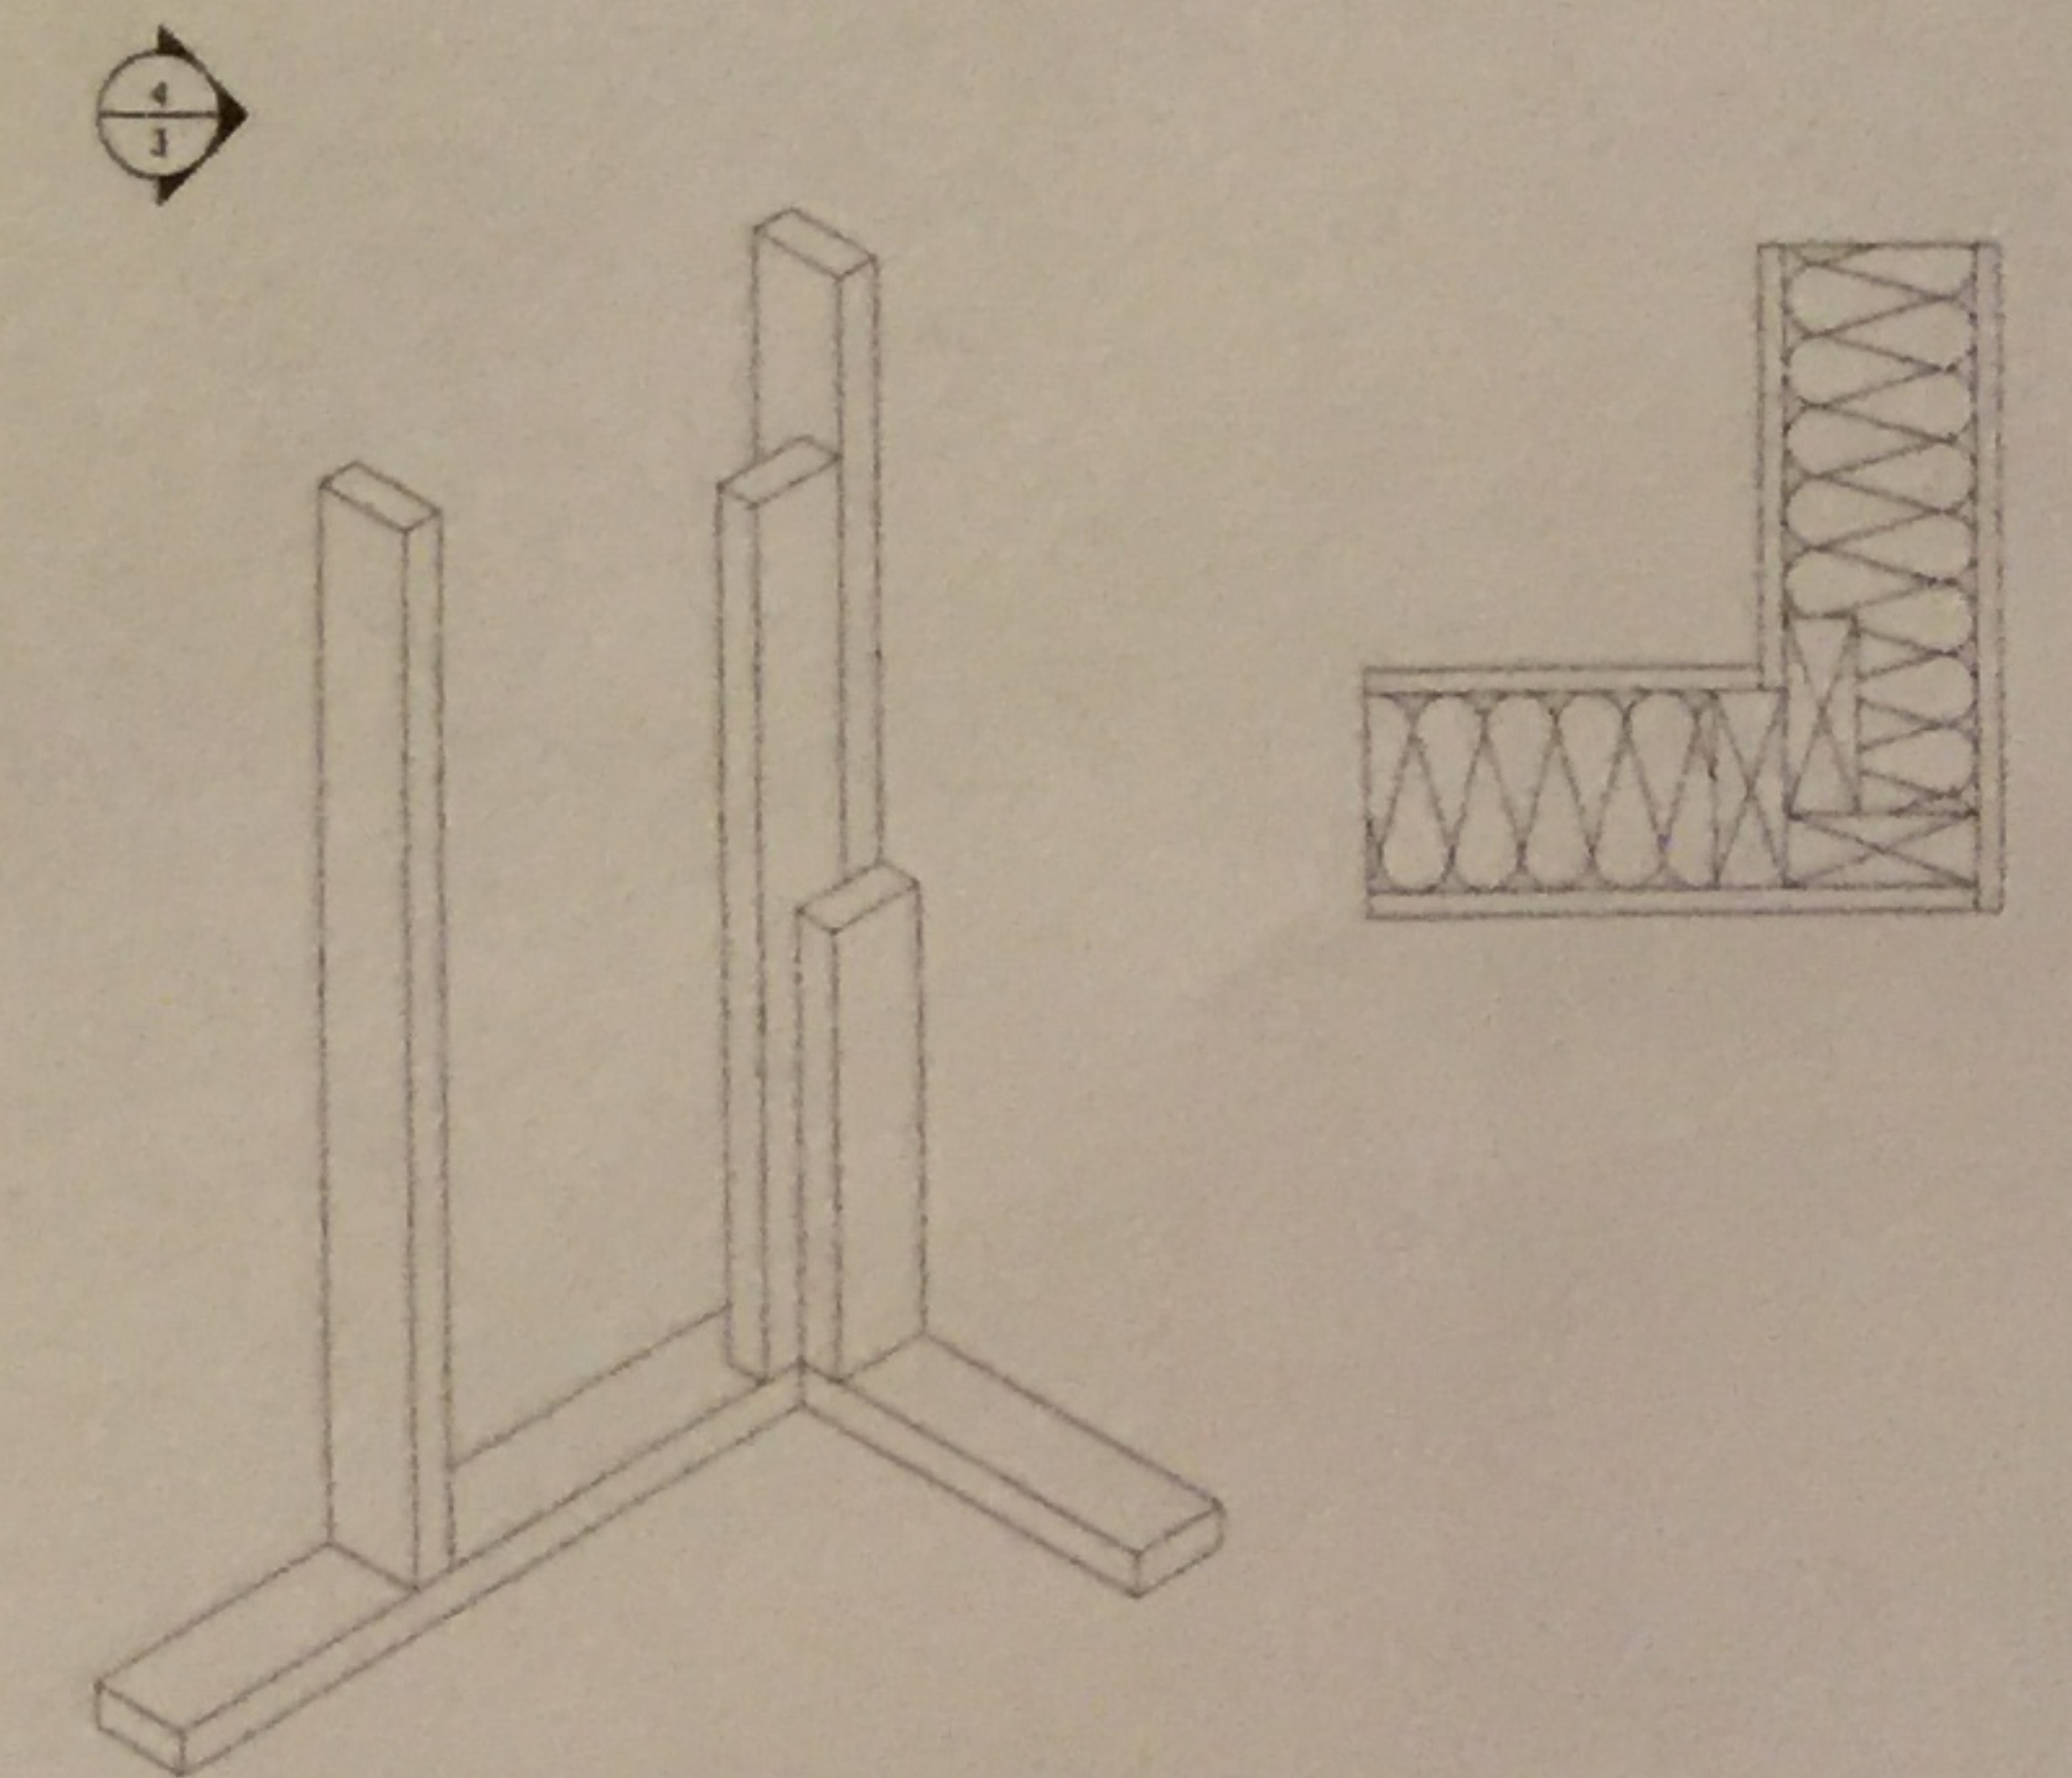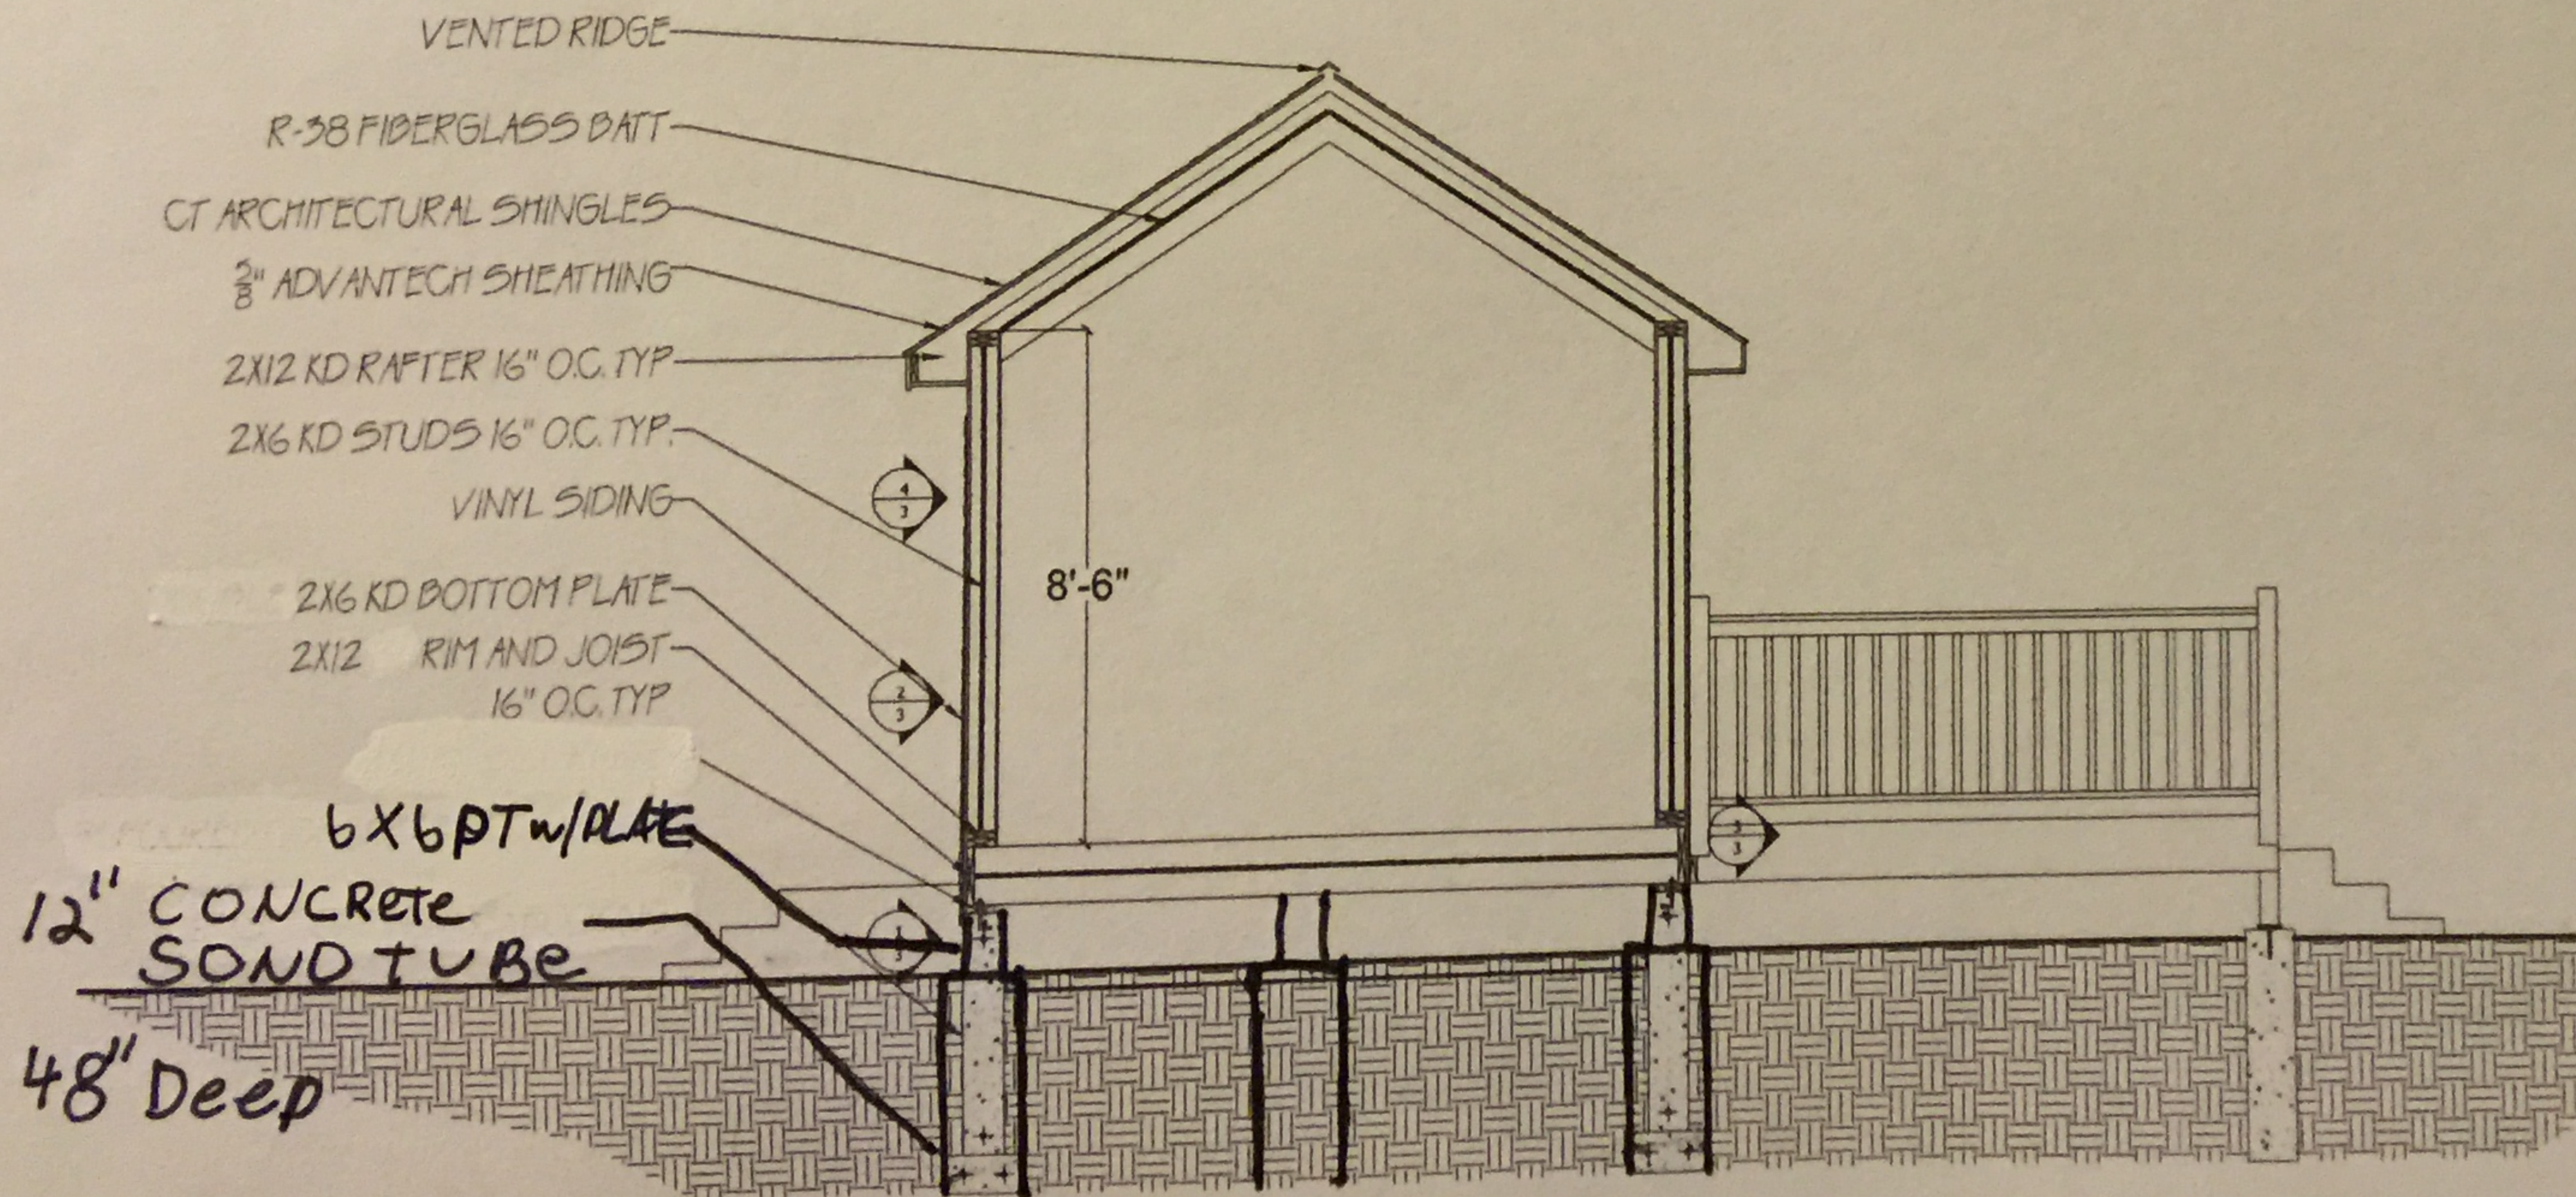

CORNER FRAMING DETAIL



22 PENN AVE.  
12 x 12 BREEZEWAY

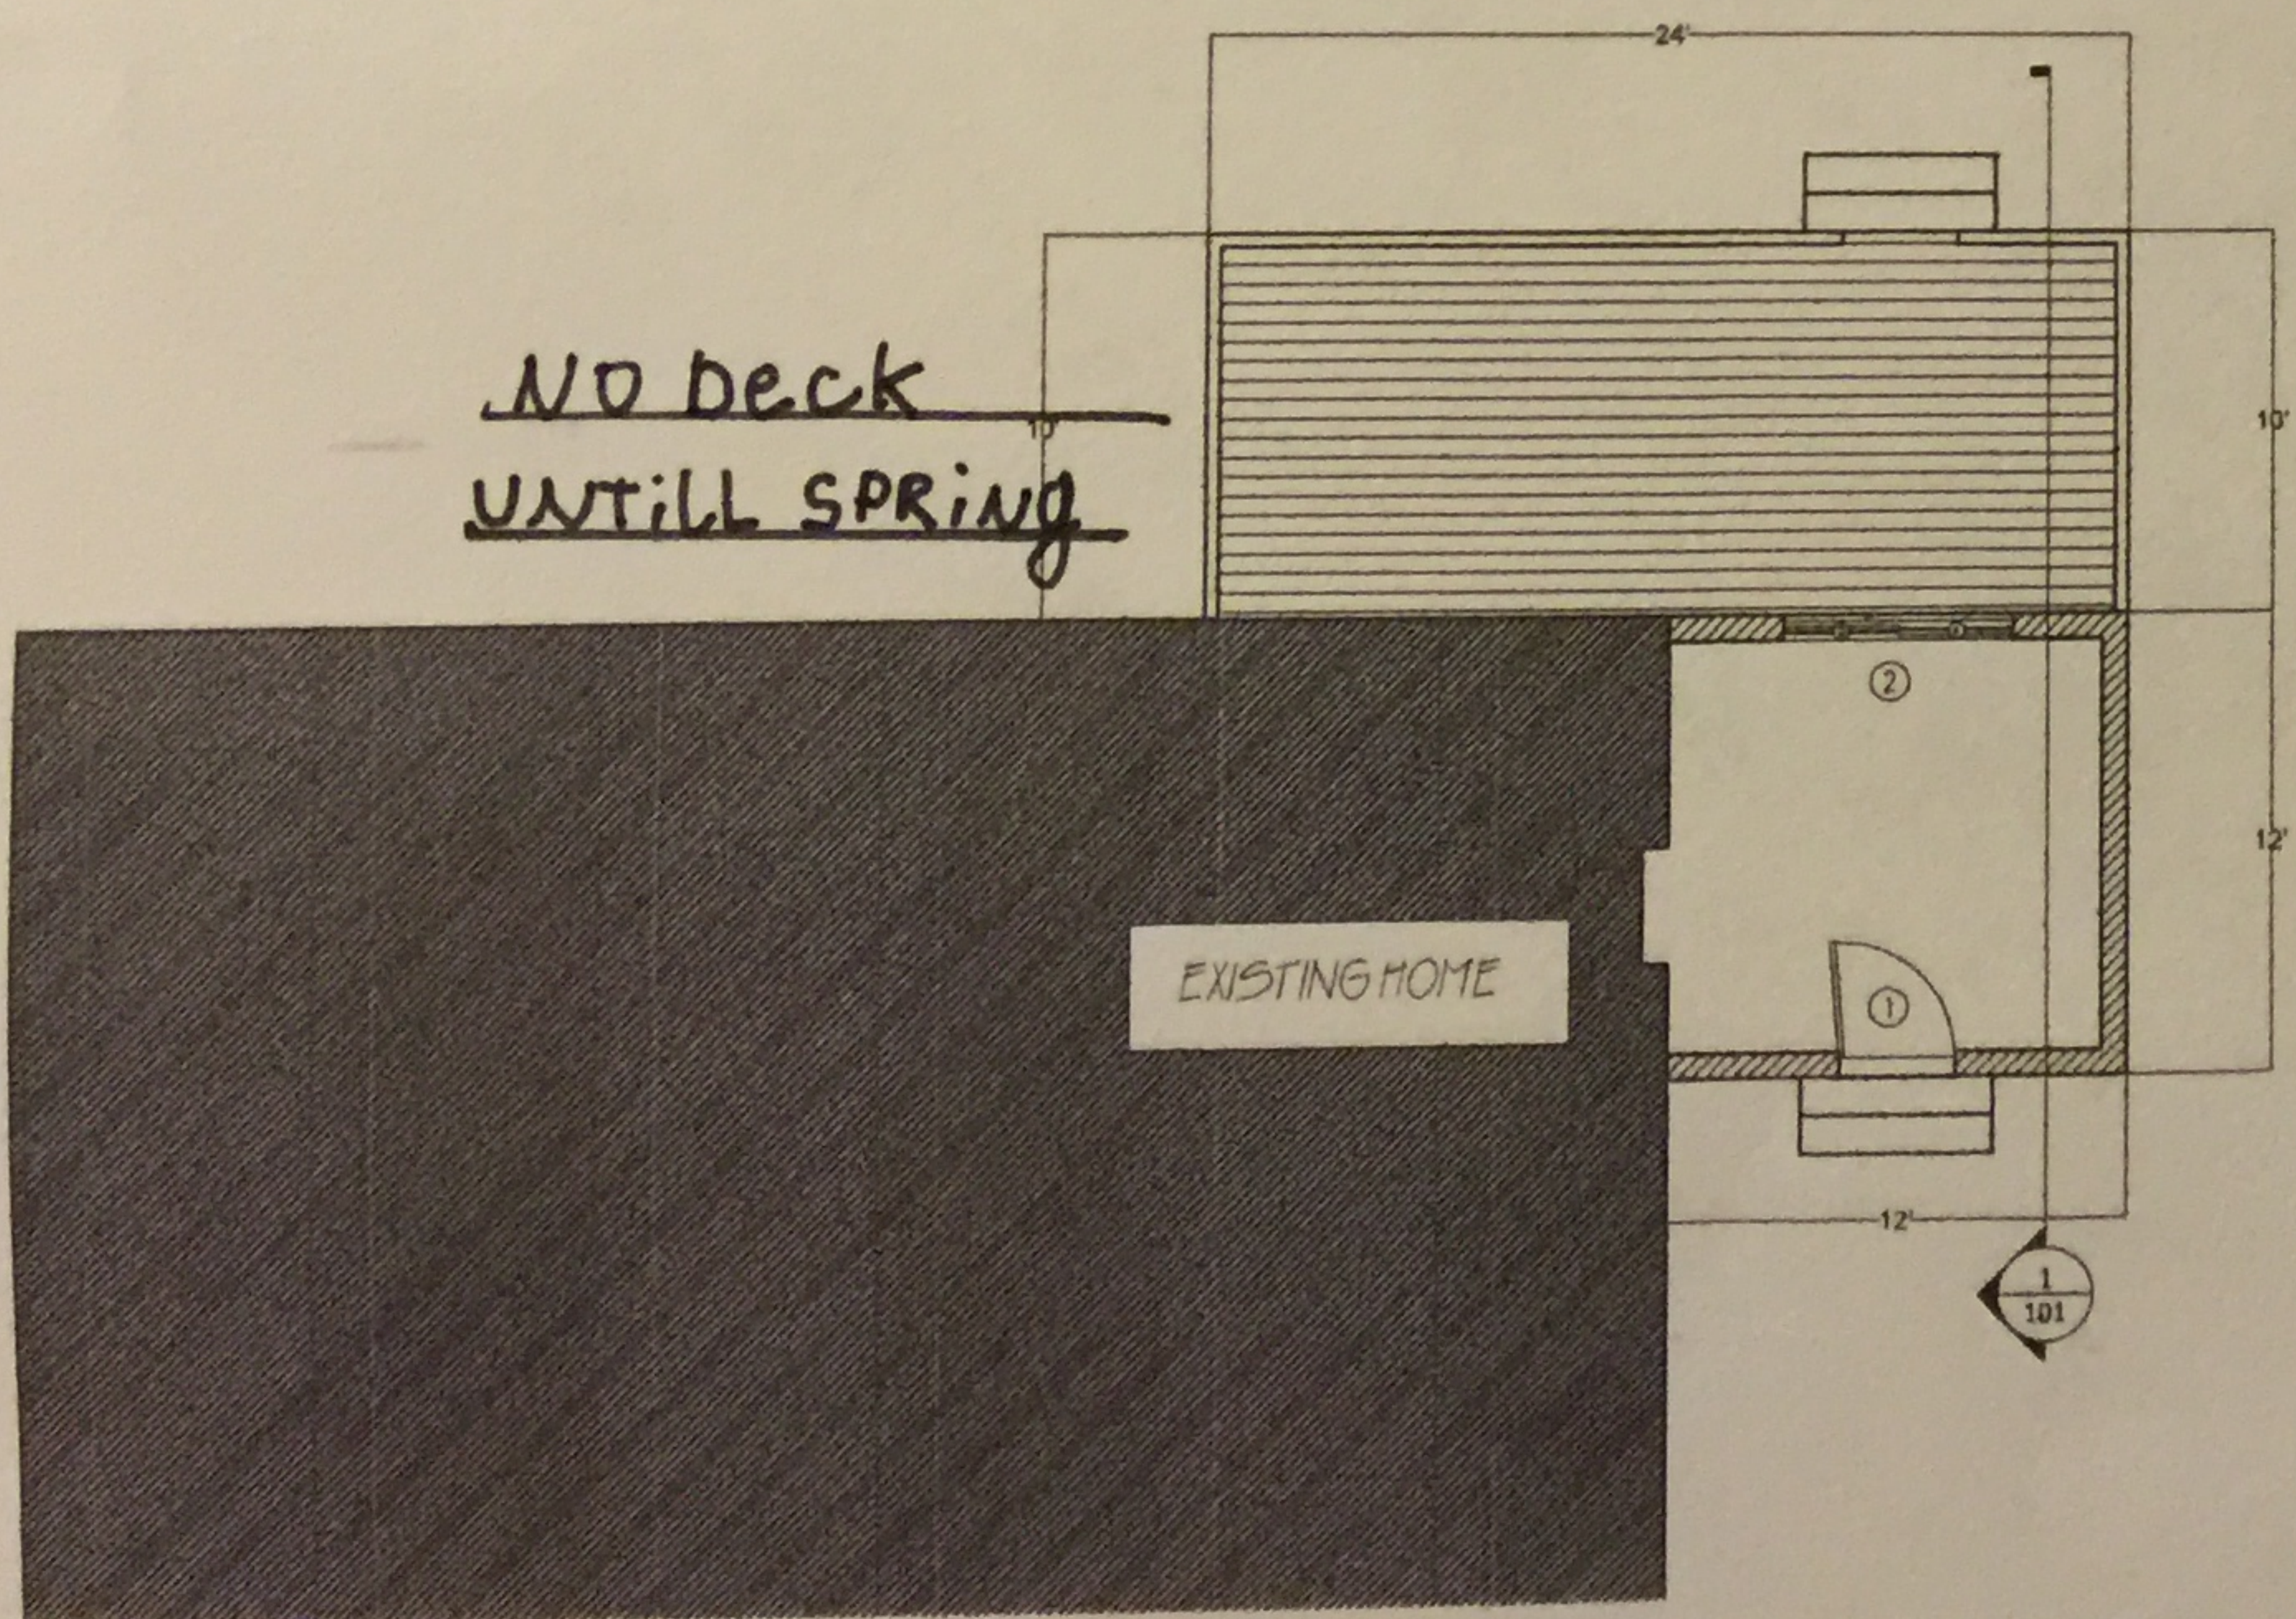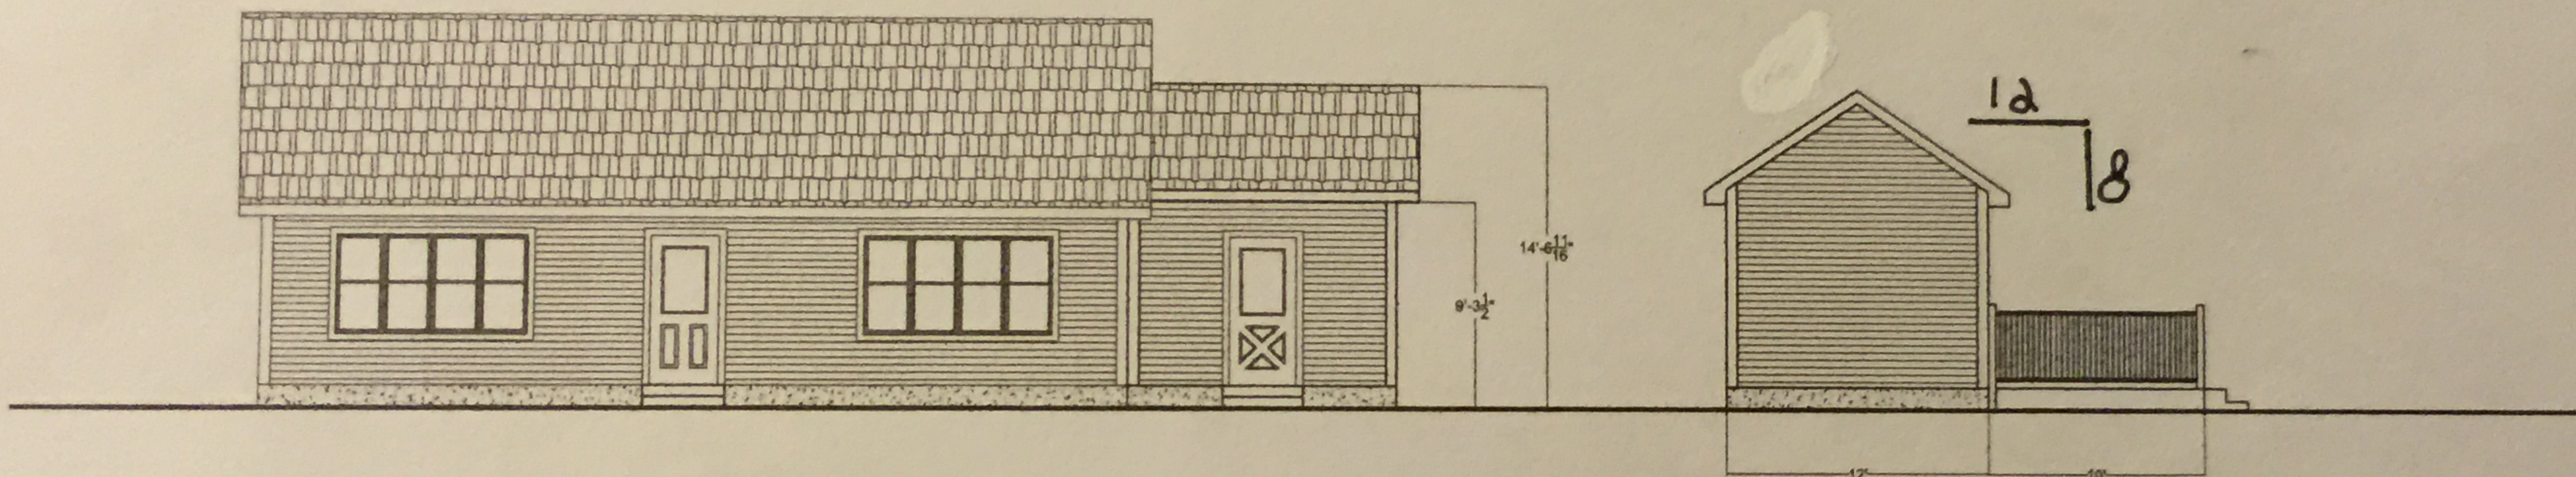

DOOR SCHEDULE

SYM.	QTY.	DES. SIZE	MANUFACTURER	MODEL	ROUGH OPENING	JAMB	RH	LH	NOTES
①	1	3068	THERMATRU	TS262-FGX	3-03/4	4		1	
②	1	6068	ANDERSEN	200	6-03/4	4"		GLD	GLDR

THIS INFORMATION IS PROVIDED TO YOU AS A SERVICE OF MARK CONTRACTORS GROUP, U.S. AND IS NOT TO BE USED FOR ANY OTHER PROJECTS WITHOUT THE WRITTEN PERMISSION OF MARK CONTRACTORS GROUP, U.S. AND YOU MAY NOT REPRODUCE, TRANSMIT, OR DISSEMINATE THIS INFORMATION IN ANY MANNER WITHOUT THE WRITTEN PERMISSION OF MARK CONTRACTORS GROUP, U.S. AND YOU MAY BE HELD LIABLE FOR ANY DAMAGES, INCLUDING REASONABLE ATTORNEY'S FEES, ARISING FROM SUCH REPRODUCTION, TRANSMISSION, OR DISSEMINATION. AS A CONDITION OF YOUR USE OF THIS INFORMATION, YOU AGREE TO HOLD MARK CONTRACTORS GROUP, U.S. HARMLESS FROM AND AGAINST ALL SUCH DAMAGES, INCLUDING REASONABLE ATTORNEY'S FEES.

JASON RIOUX - 376 reed ST s ABATIAS 740-5825  
 PLAN AND ELEVATION  
 SHEET NUMBER 1 OF 4