


DESIGNED FOR
A B G ASSOC'S
 DATE: 5-19-99
 REVISION: 12-18-99
 DRAWN BY: WCM
 THE DESIGN COMPANY, INC.
 P.O. Box 188
 Bosc, Maine 04073
 284-6504

Submitted for lot # 9 of # 36 lots
~~1/16/99~~

Gages window
 sec. 1010.4
 but still open

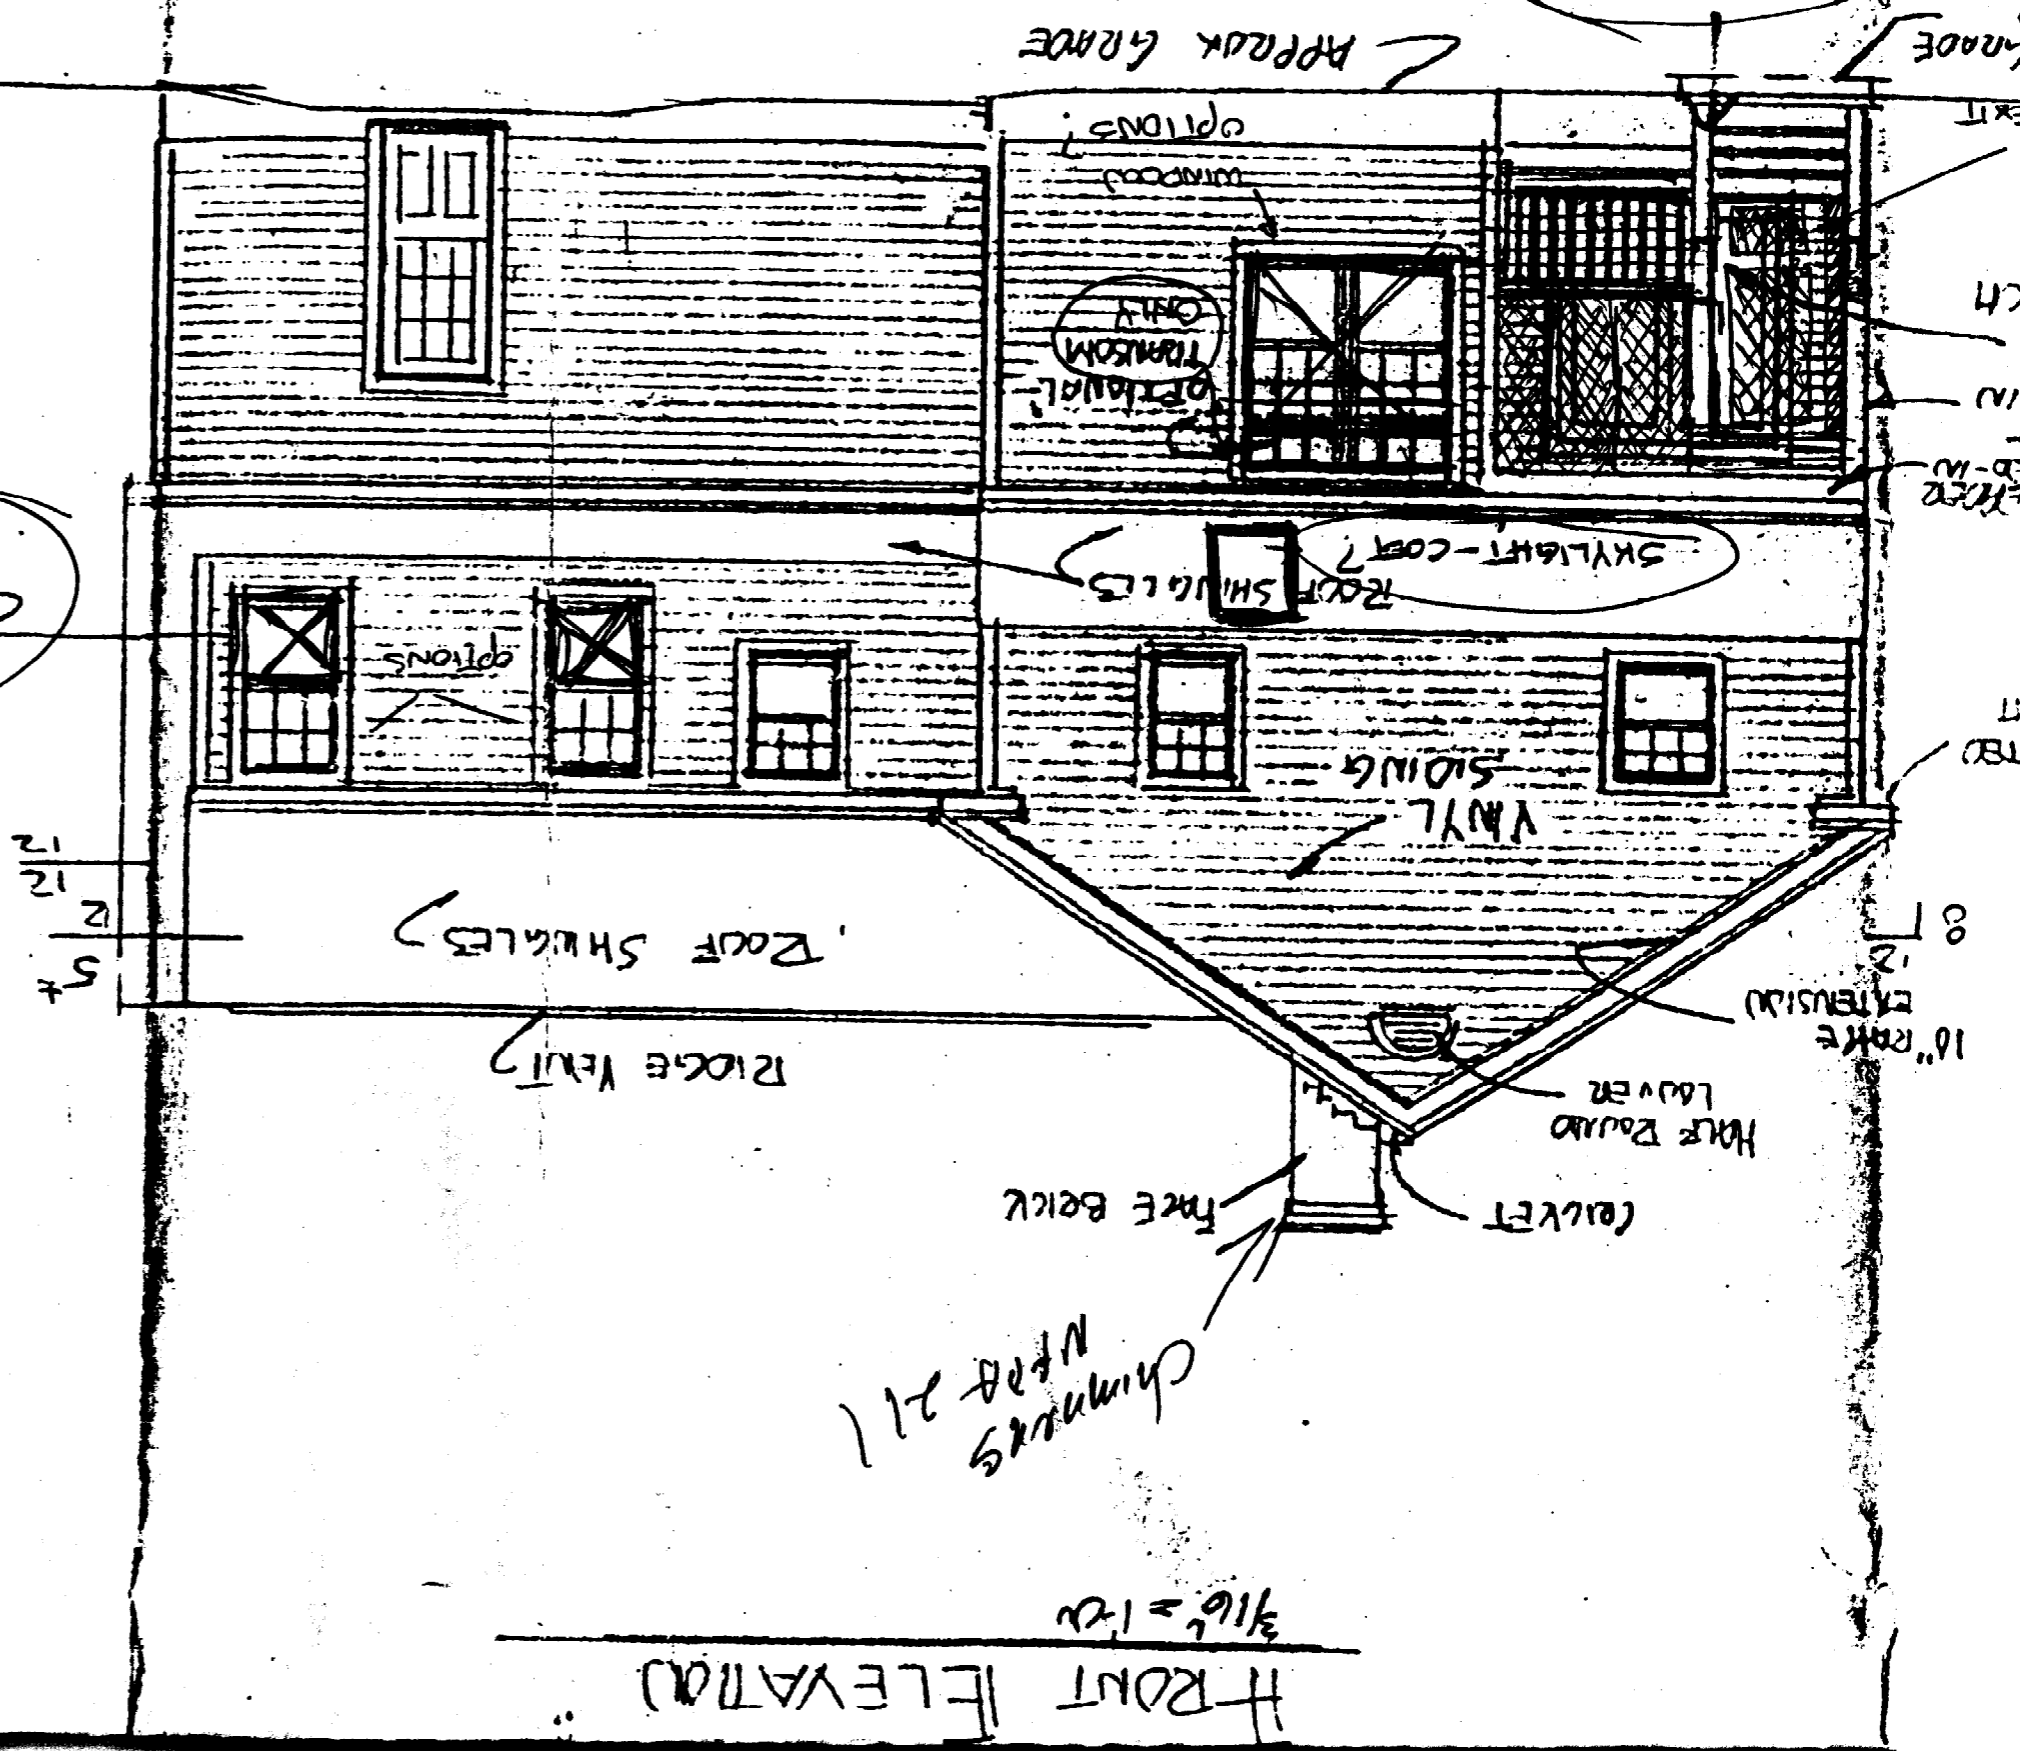

REAR ELEVATION
 3/16 = 1/2"

Screen-in
 covered porch
 Details?

FRONT ELEVATION
 3/16 = 1/2"