


10/11/16

FLOOR PLAN  
95 VERMONT AVE  
PORTLAND

PROPOSED ADDITION  
7'x12'  
REUSE EXISTING WINDOW/DOOR

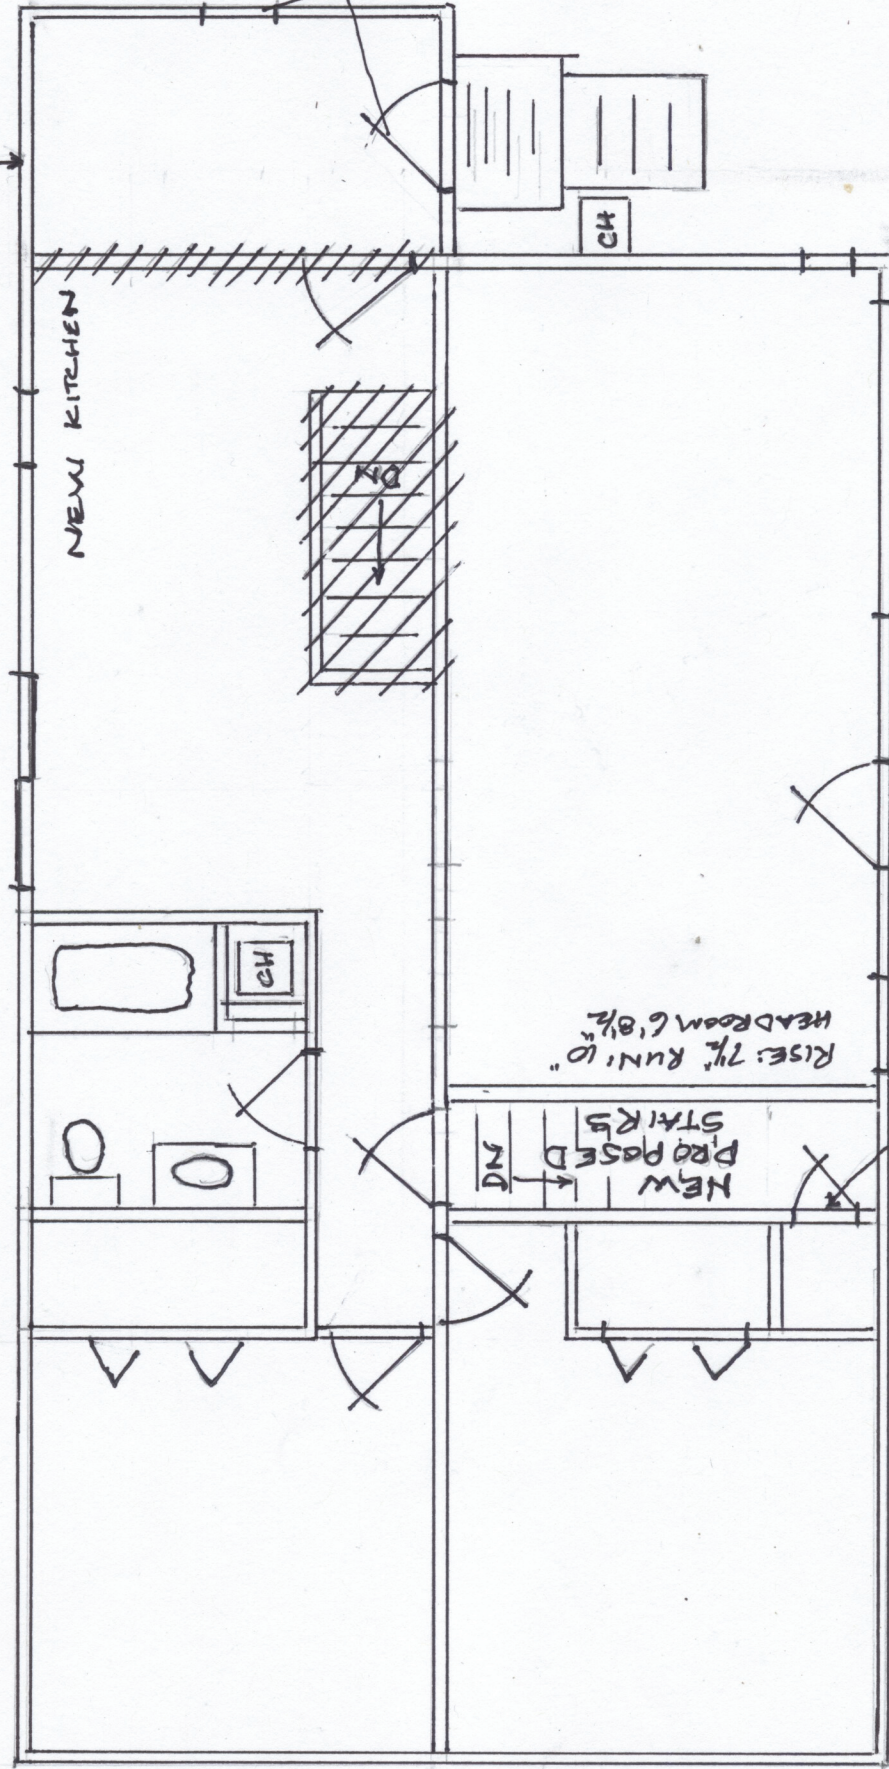

DEMO

SCALE 3/16" = 1'