




ARCHITECTURAL ART  
WINDEMERE HOMES

# Autumn Glen


At Stepping Stone lane

## Cotswold Model on Lot 5

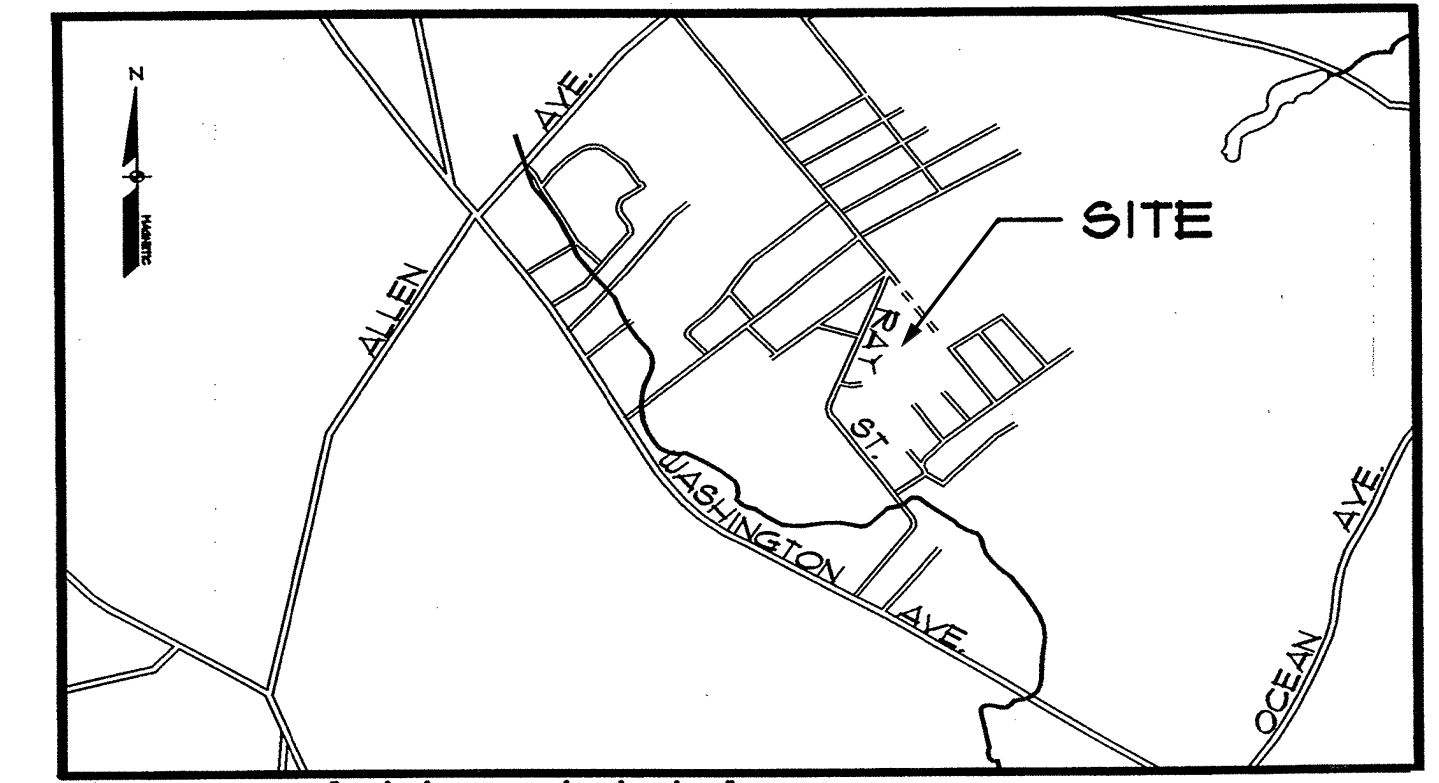

LOCATION MAP

N.T.S.

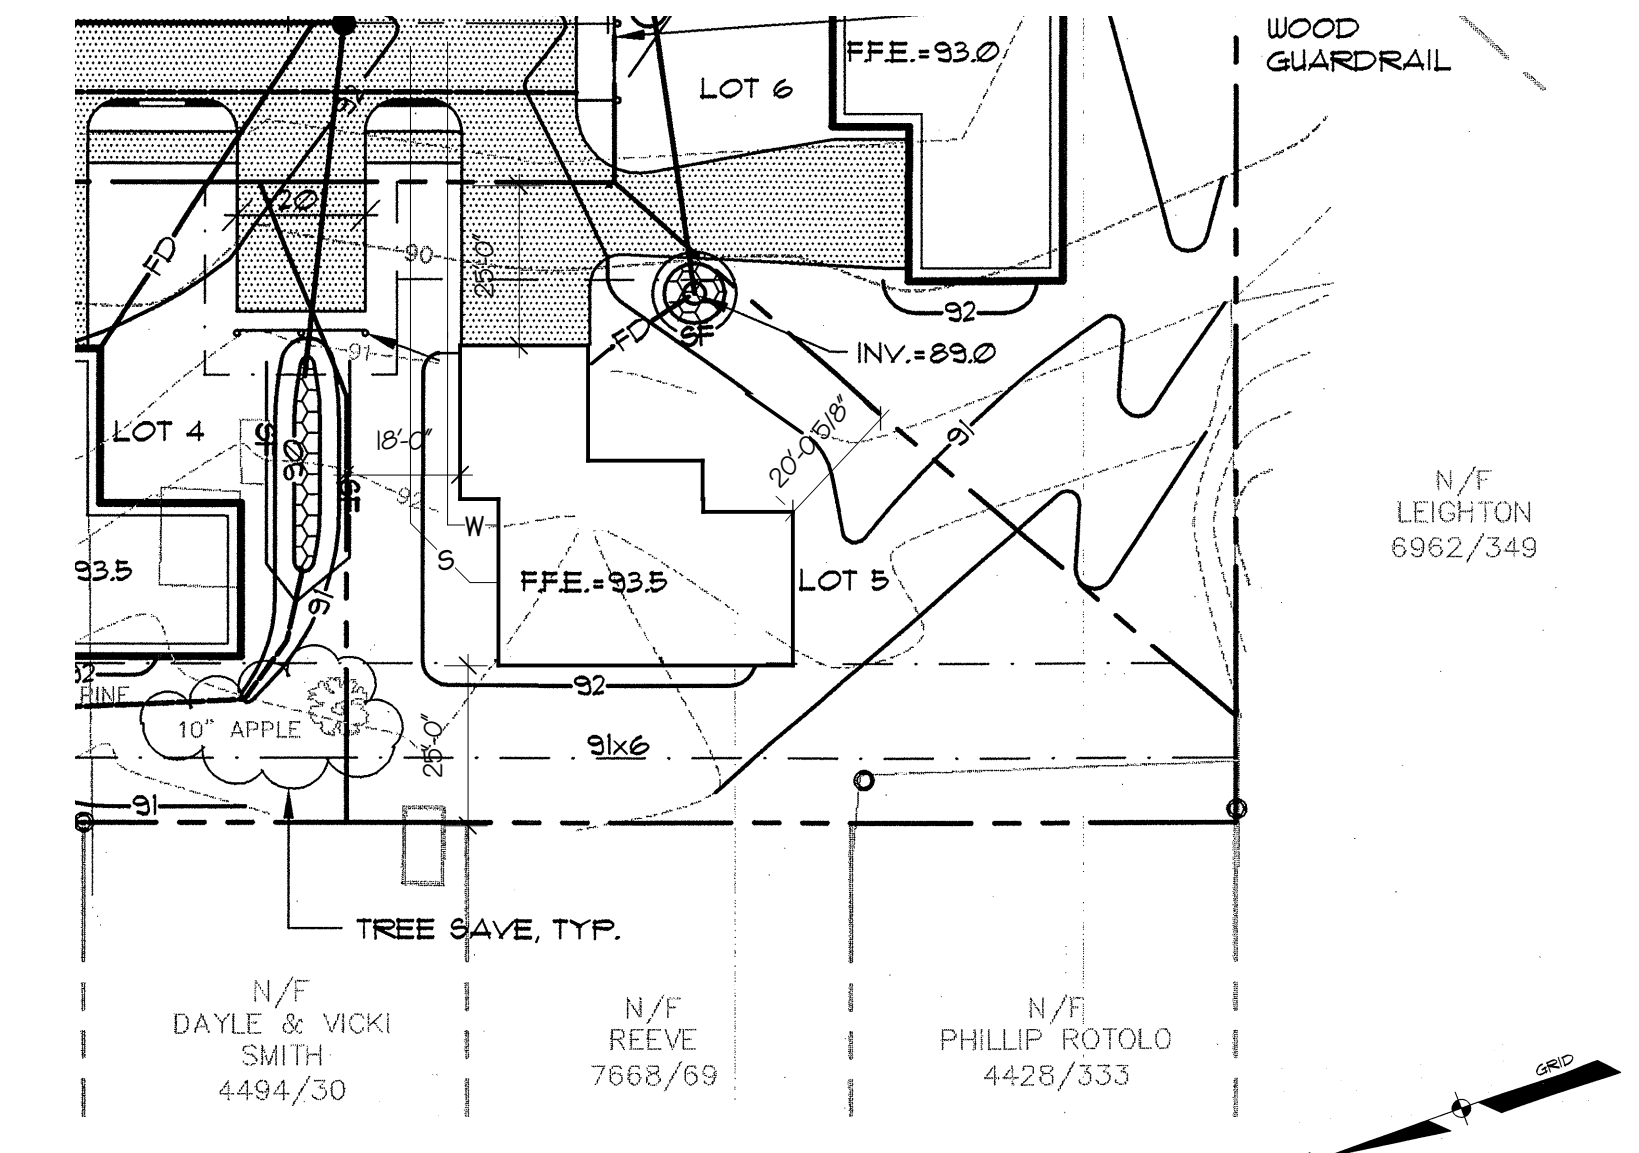

SITE PLAN

SCALE: 1"=30'-0"

- SHEET SCHEDULE
- A-1 COVER SHEET & SITE PLAN
  - A-2 FLOOR PLANS
  - A-3 ELEVATIONS
  - A-4 FRAMING AND FOUNDATION PLANS
  - A-5 SECTIONS
  - A-6 DETAILS
  - A-7 SPECIFICATIONS