




A TYPICAL WALL SECTION (REAR)
SCALE: 1" = 1'-0"

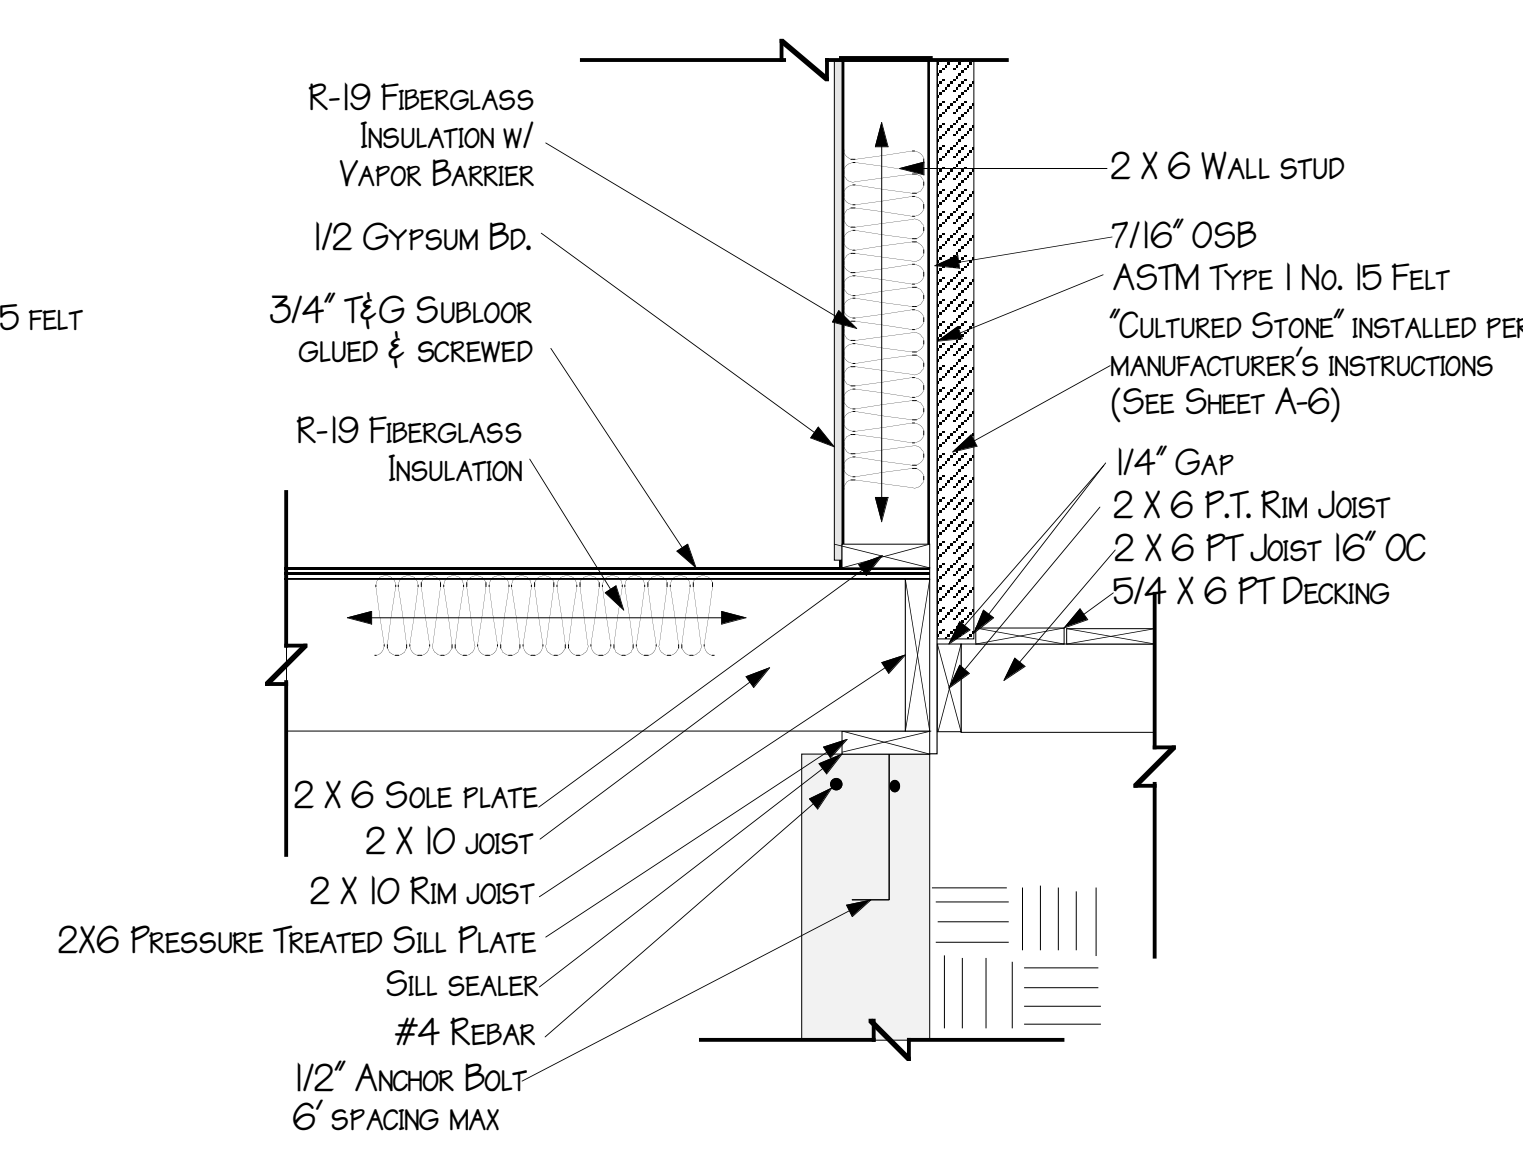


B DETAIL AT FRONT SILL
SCALE: 1" = 1'-0"

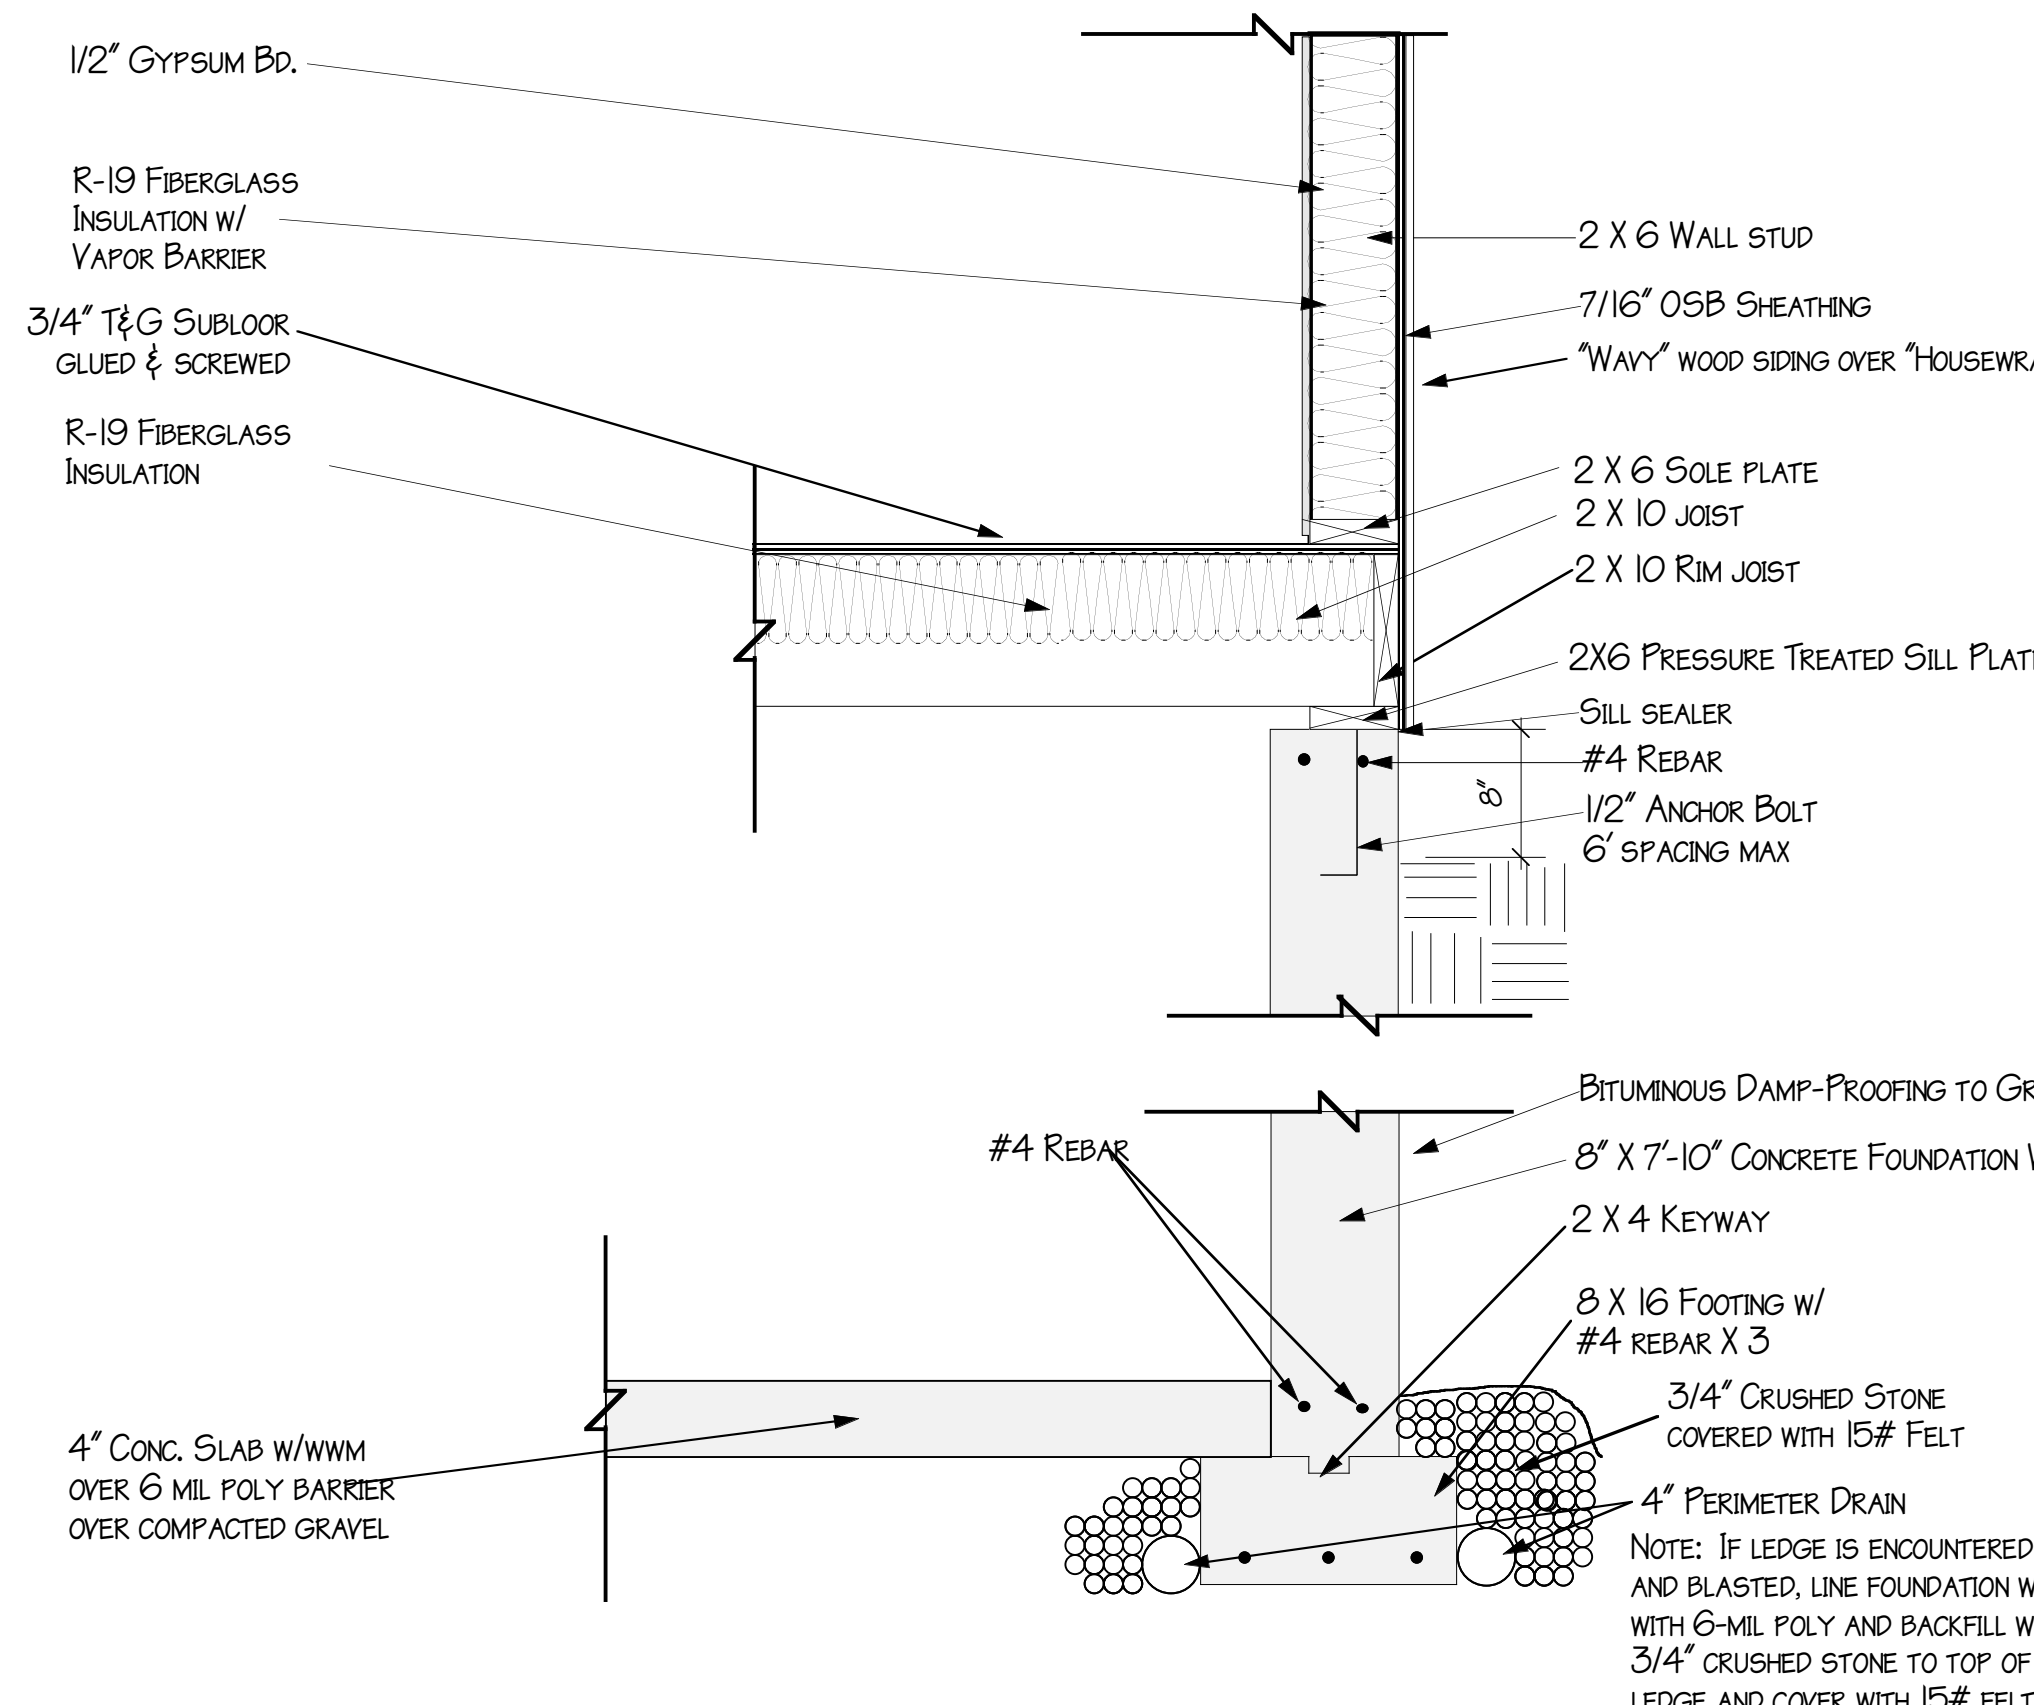

C TRANSVERSE BUILDING SECTION
SCALE: 1/4" = 1'-0"

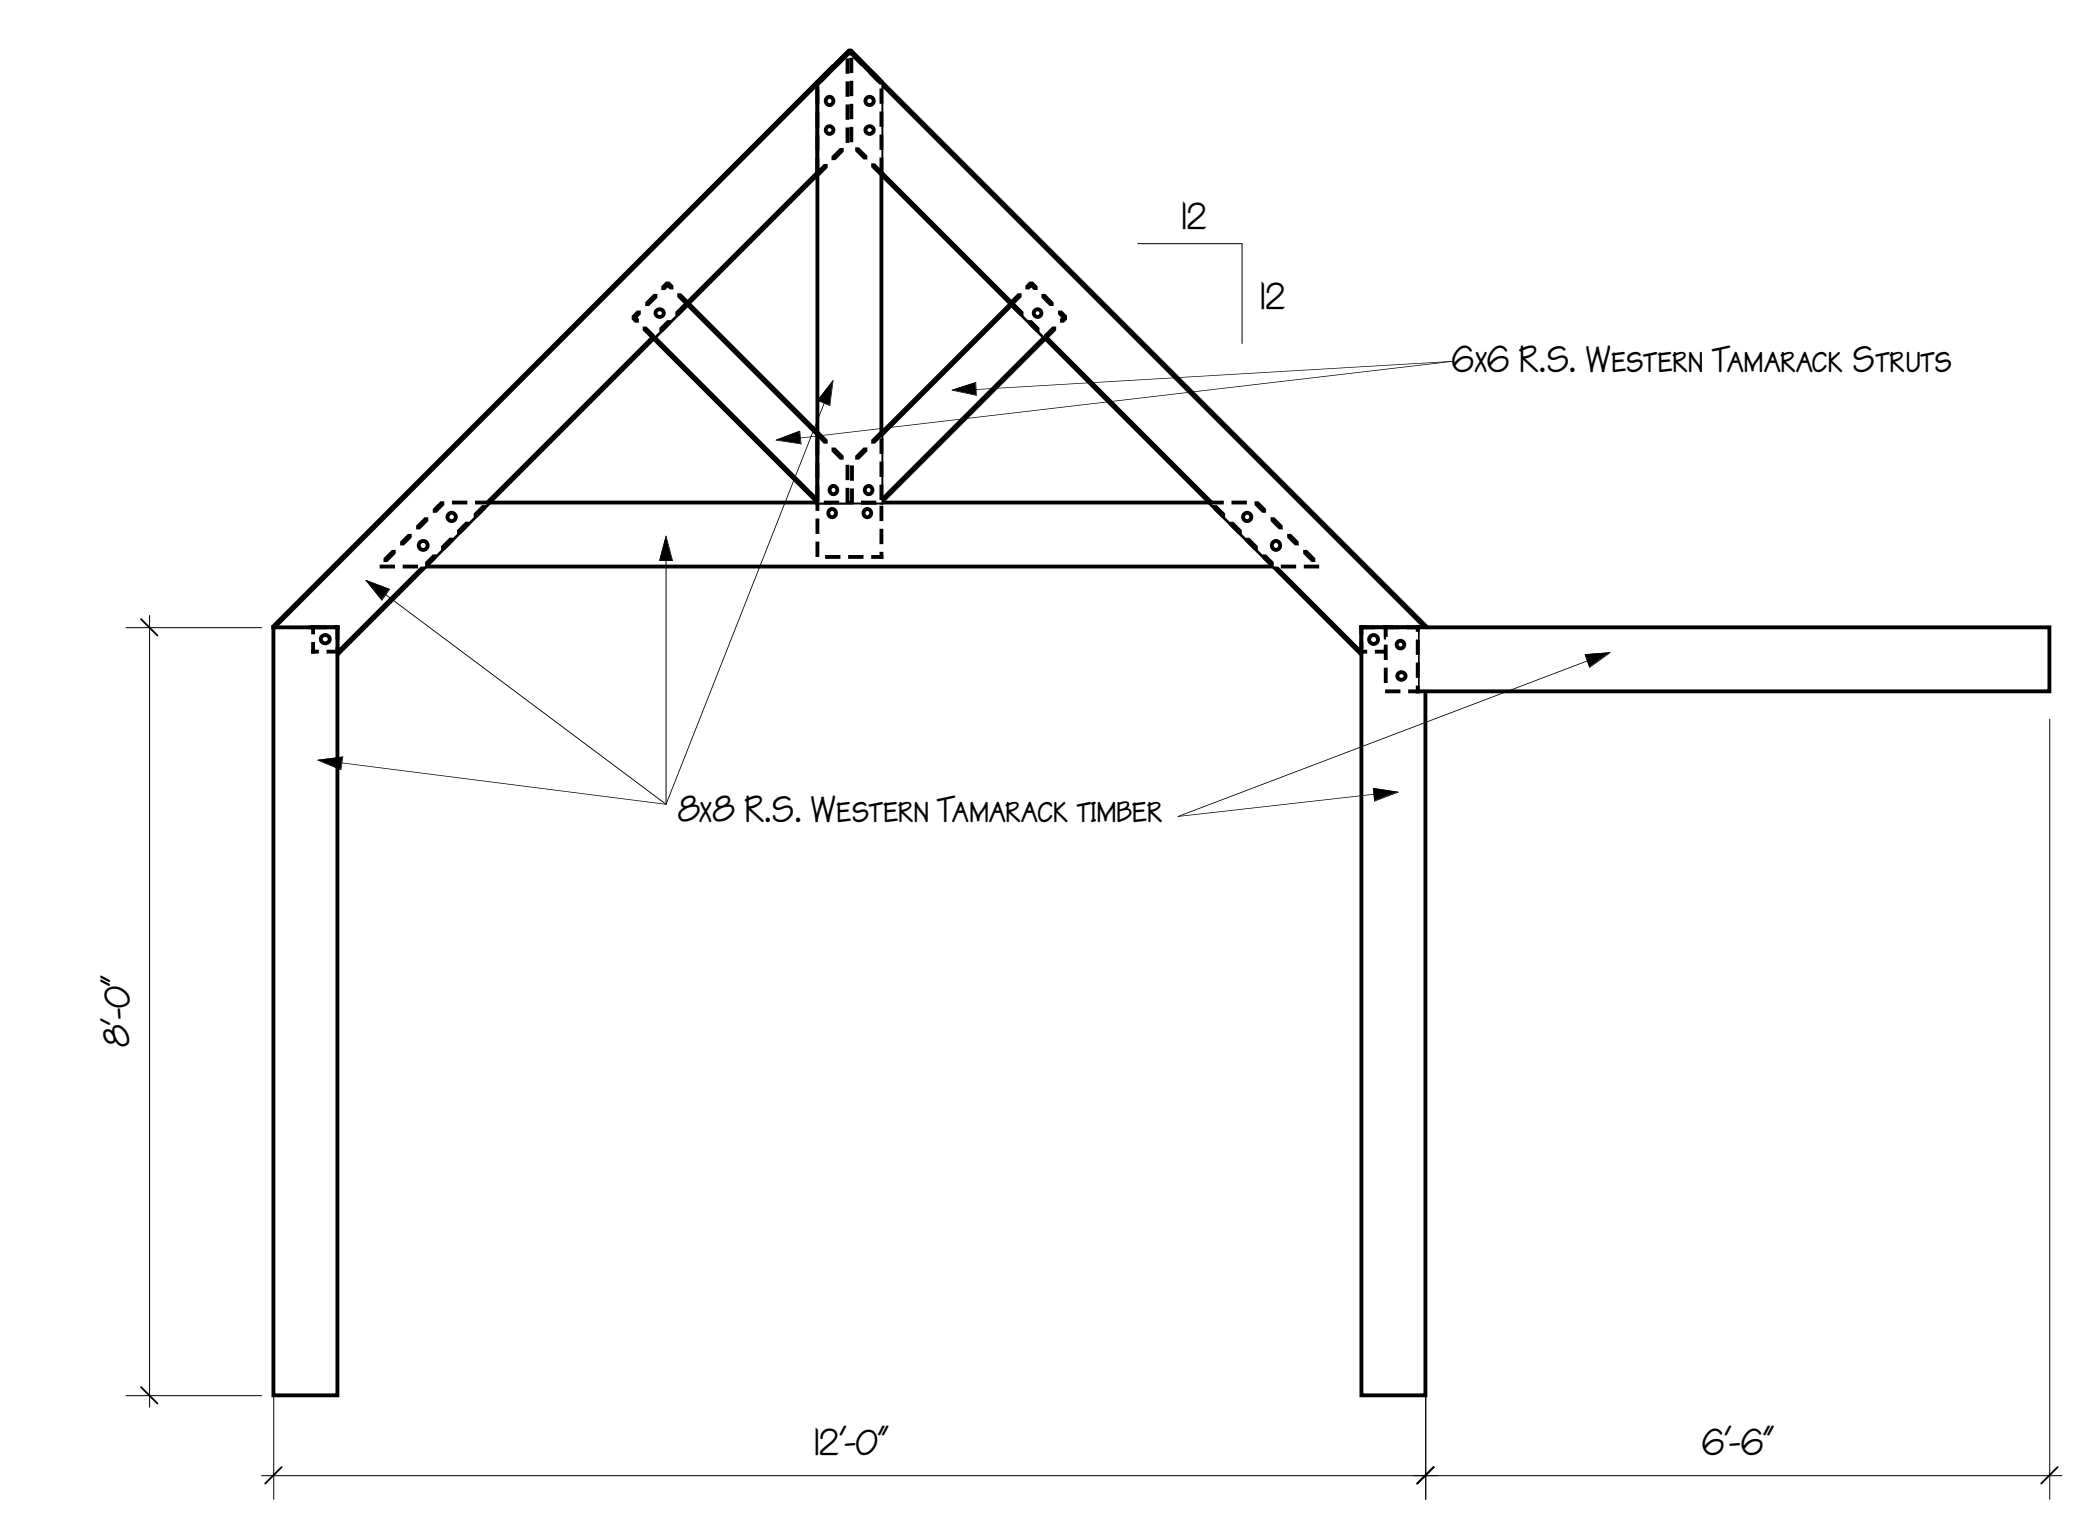

D PORCH TIMBERFRAME ELEVATION
SCALE: 1/2" = 1'-0"

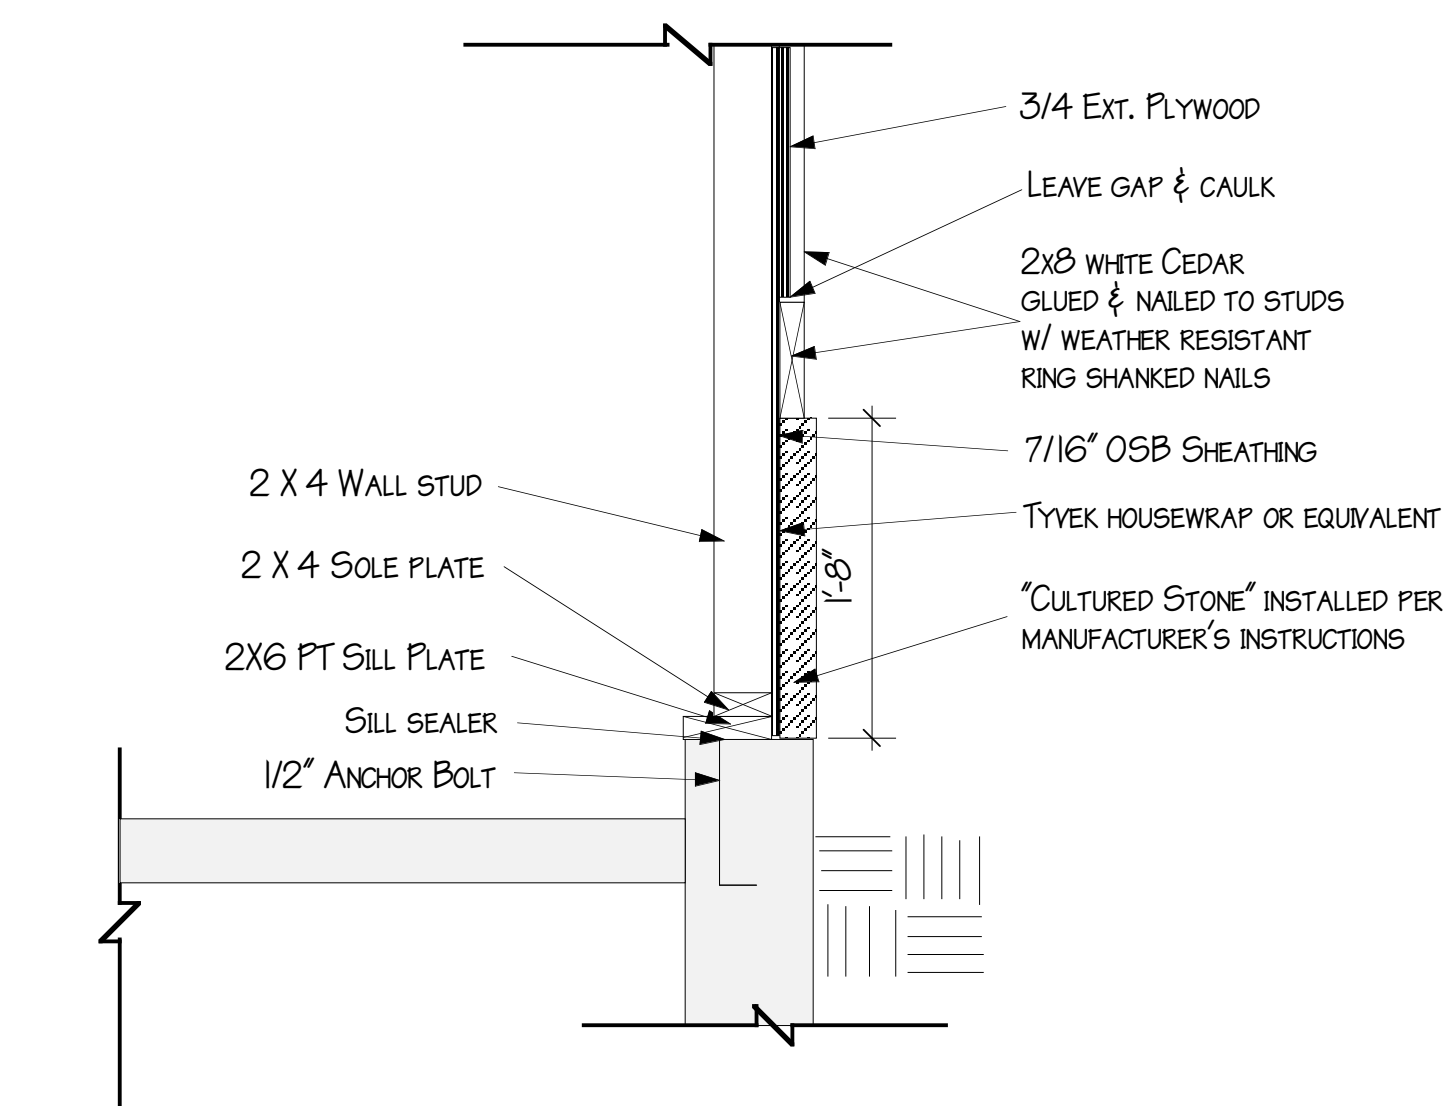

E DETAIL AT GARAGE SILL
SCALE: 1" = 1'-0"