


SECTION TYPICAL FROST WALL AT GARAGE
SCALE: 1/2" = 1'-0"

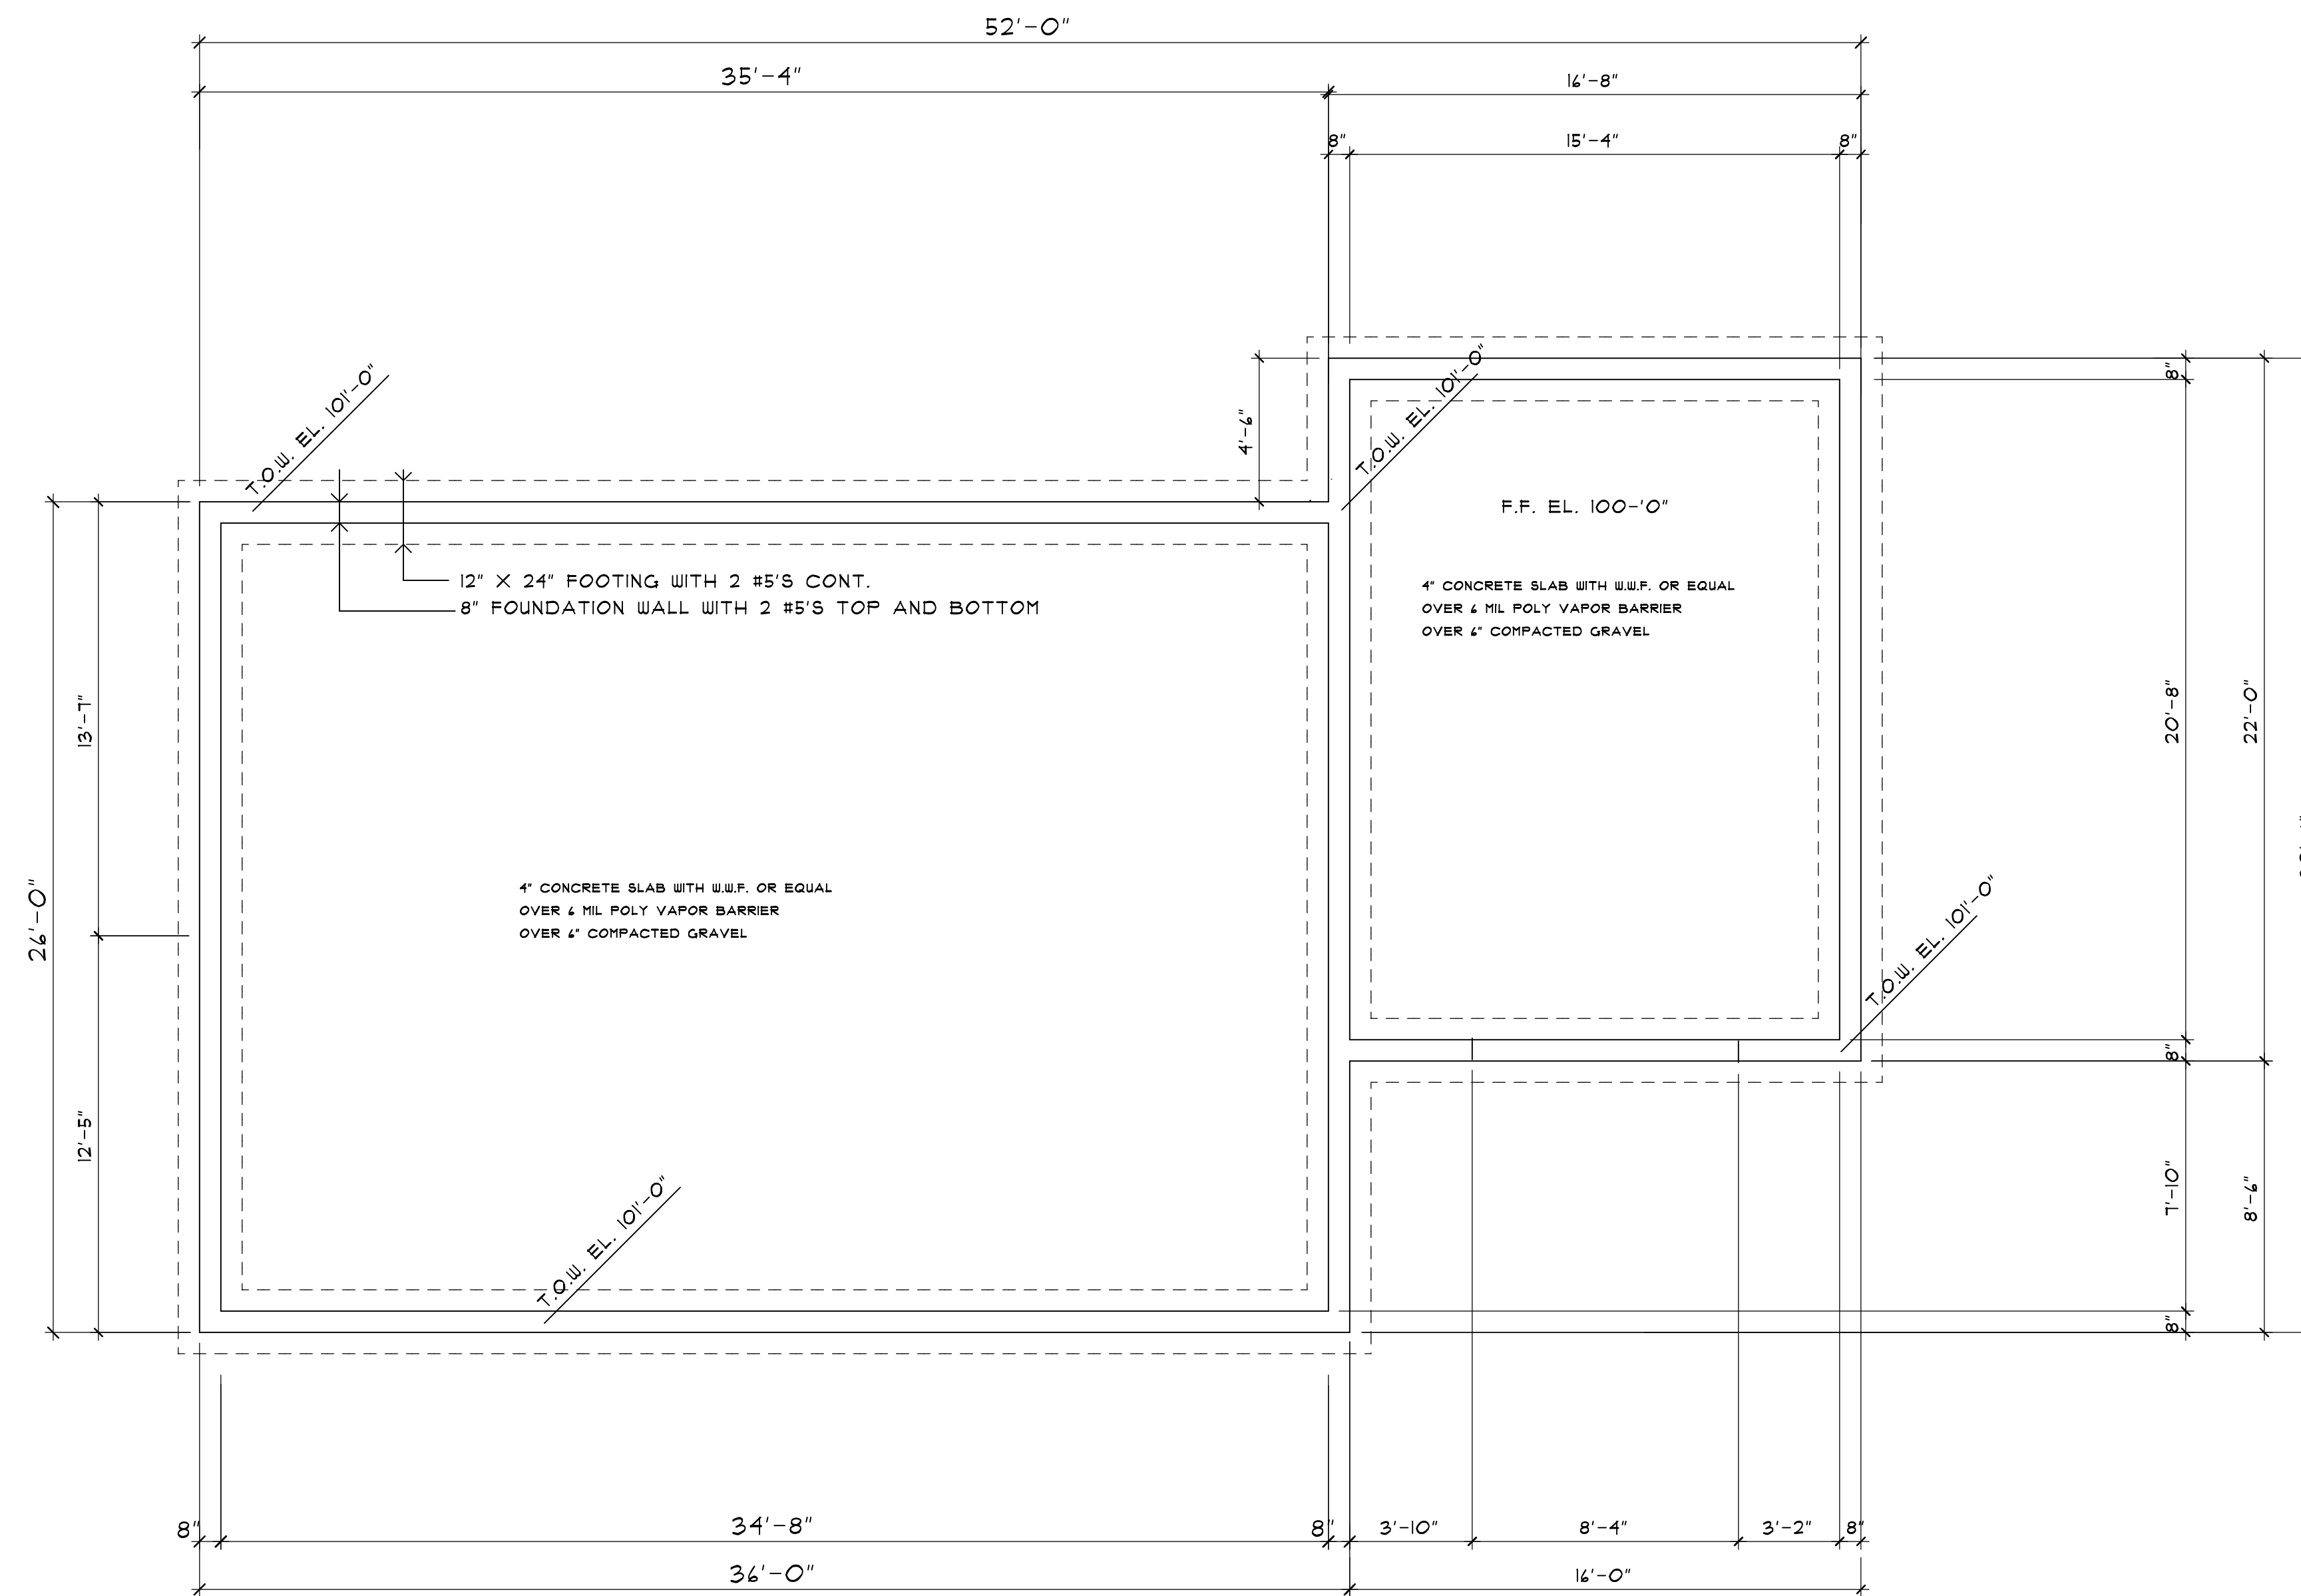

FOUNDATION PLAN

SCALE: 1/4" = 1'-0"

| NO. | DESCRIPTION OF REVISION | DATE |
|-----|-------------------------|----------|
| 1 | GENERAL REVISIONS | 06/19/13 |
| | | |
| | | |
| | | |

NEW HOUSE
LOT 7, STEPPING STONE LANE
PORTLAND, MAINE

Gleason Architects
P.O. BOX 596, 152 PORTSMOUTH AVENUE
STRATHAM, NEW HAMPSHIRE 03885
603.772-7370 FAX. NO. 603.772-6044

ARCHITECT

ENGINEER
DATE: 12/21/12
PROJECT NO. 201240
SHEET NO.

A-1
OF SHEETS