




SECTION THRU GARAGE  
SCALE: 1/8" = 1'-0"

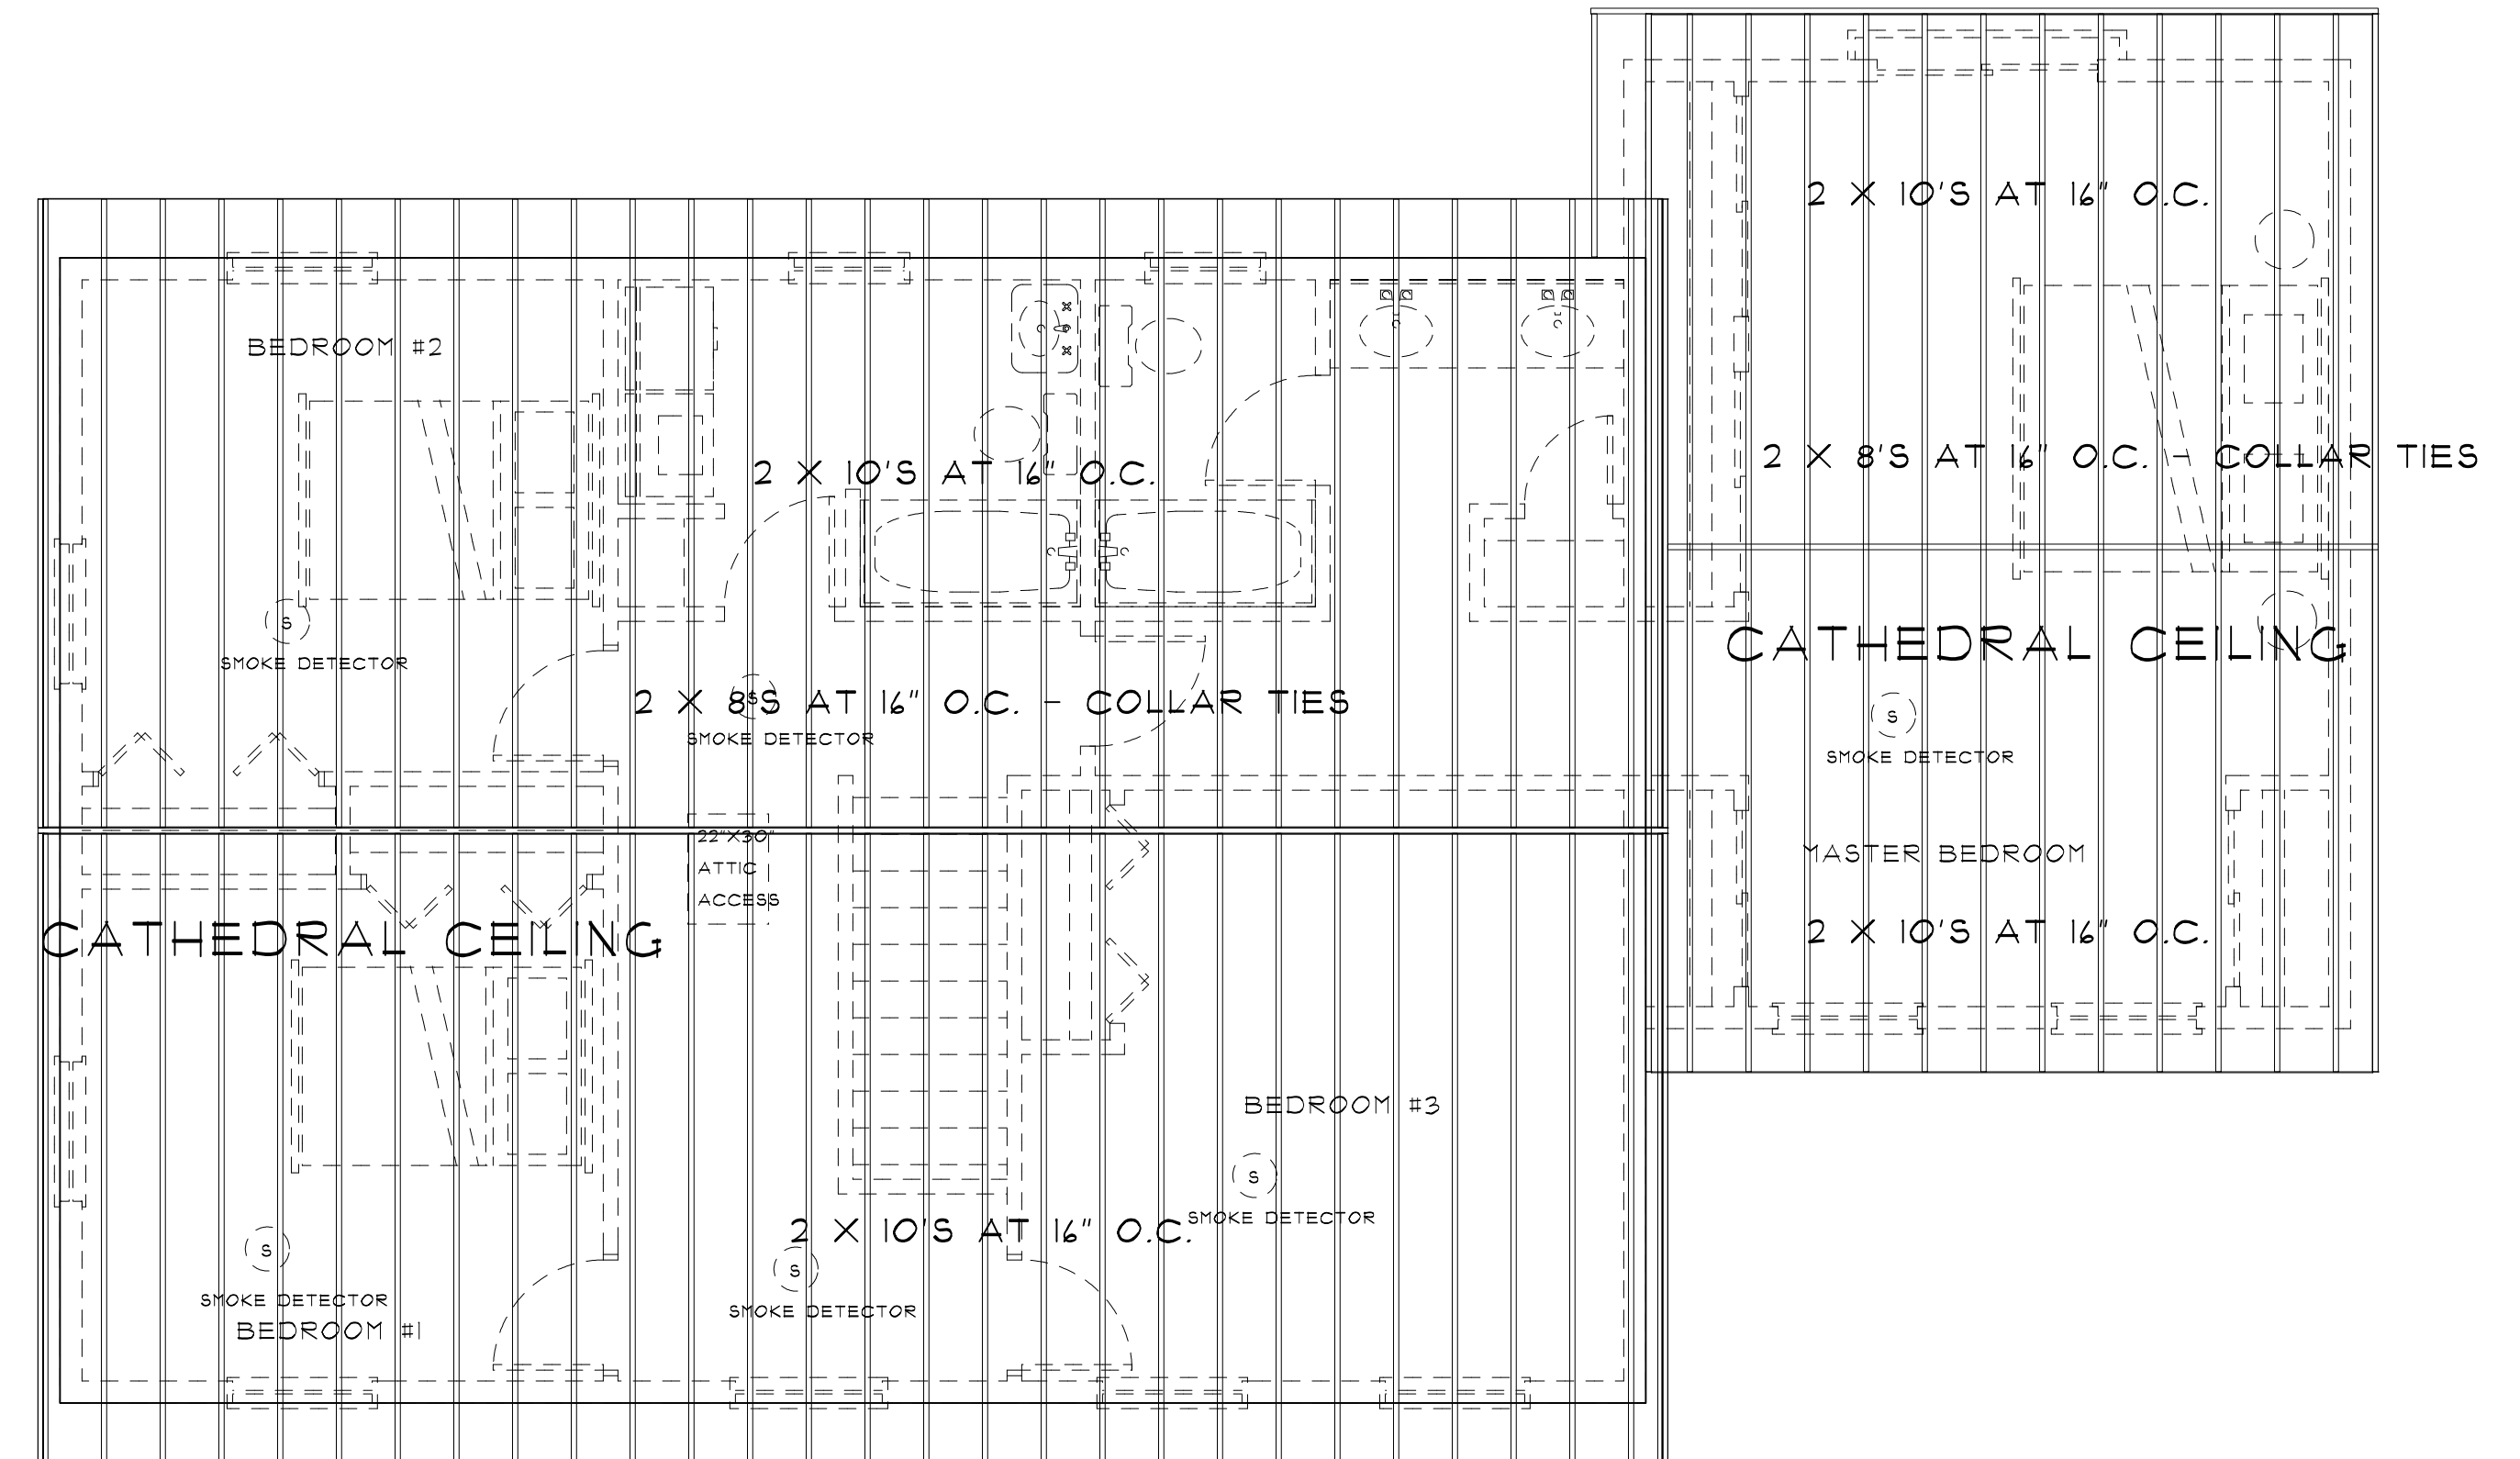

ROOF FRAMING PLAN  
SCALE: 1/8" = 1'-0"

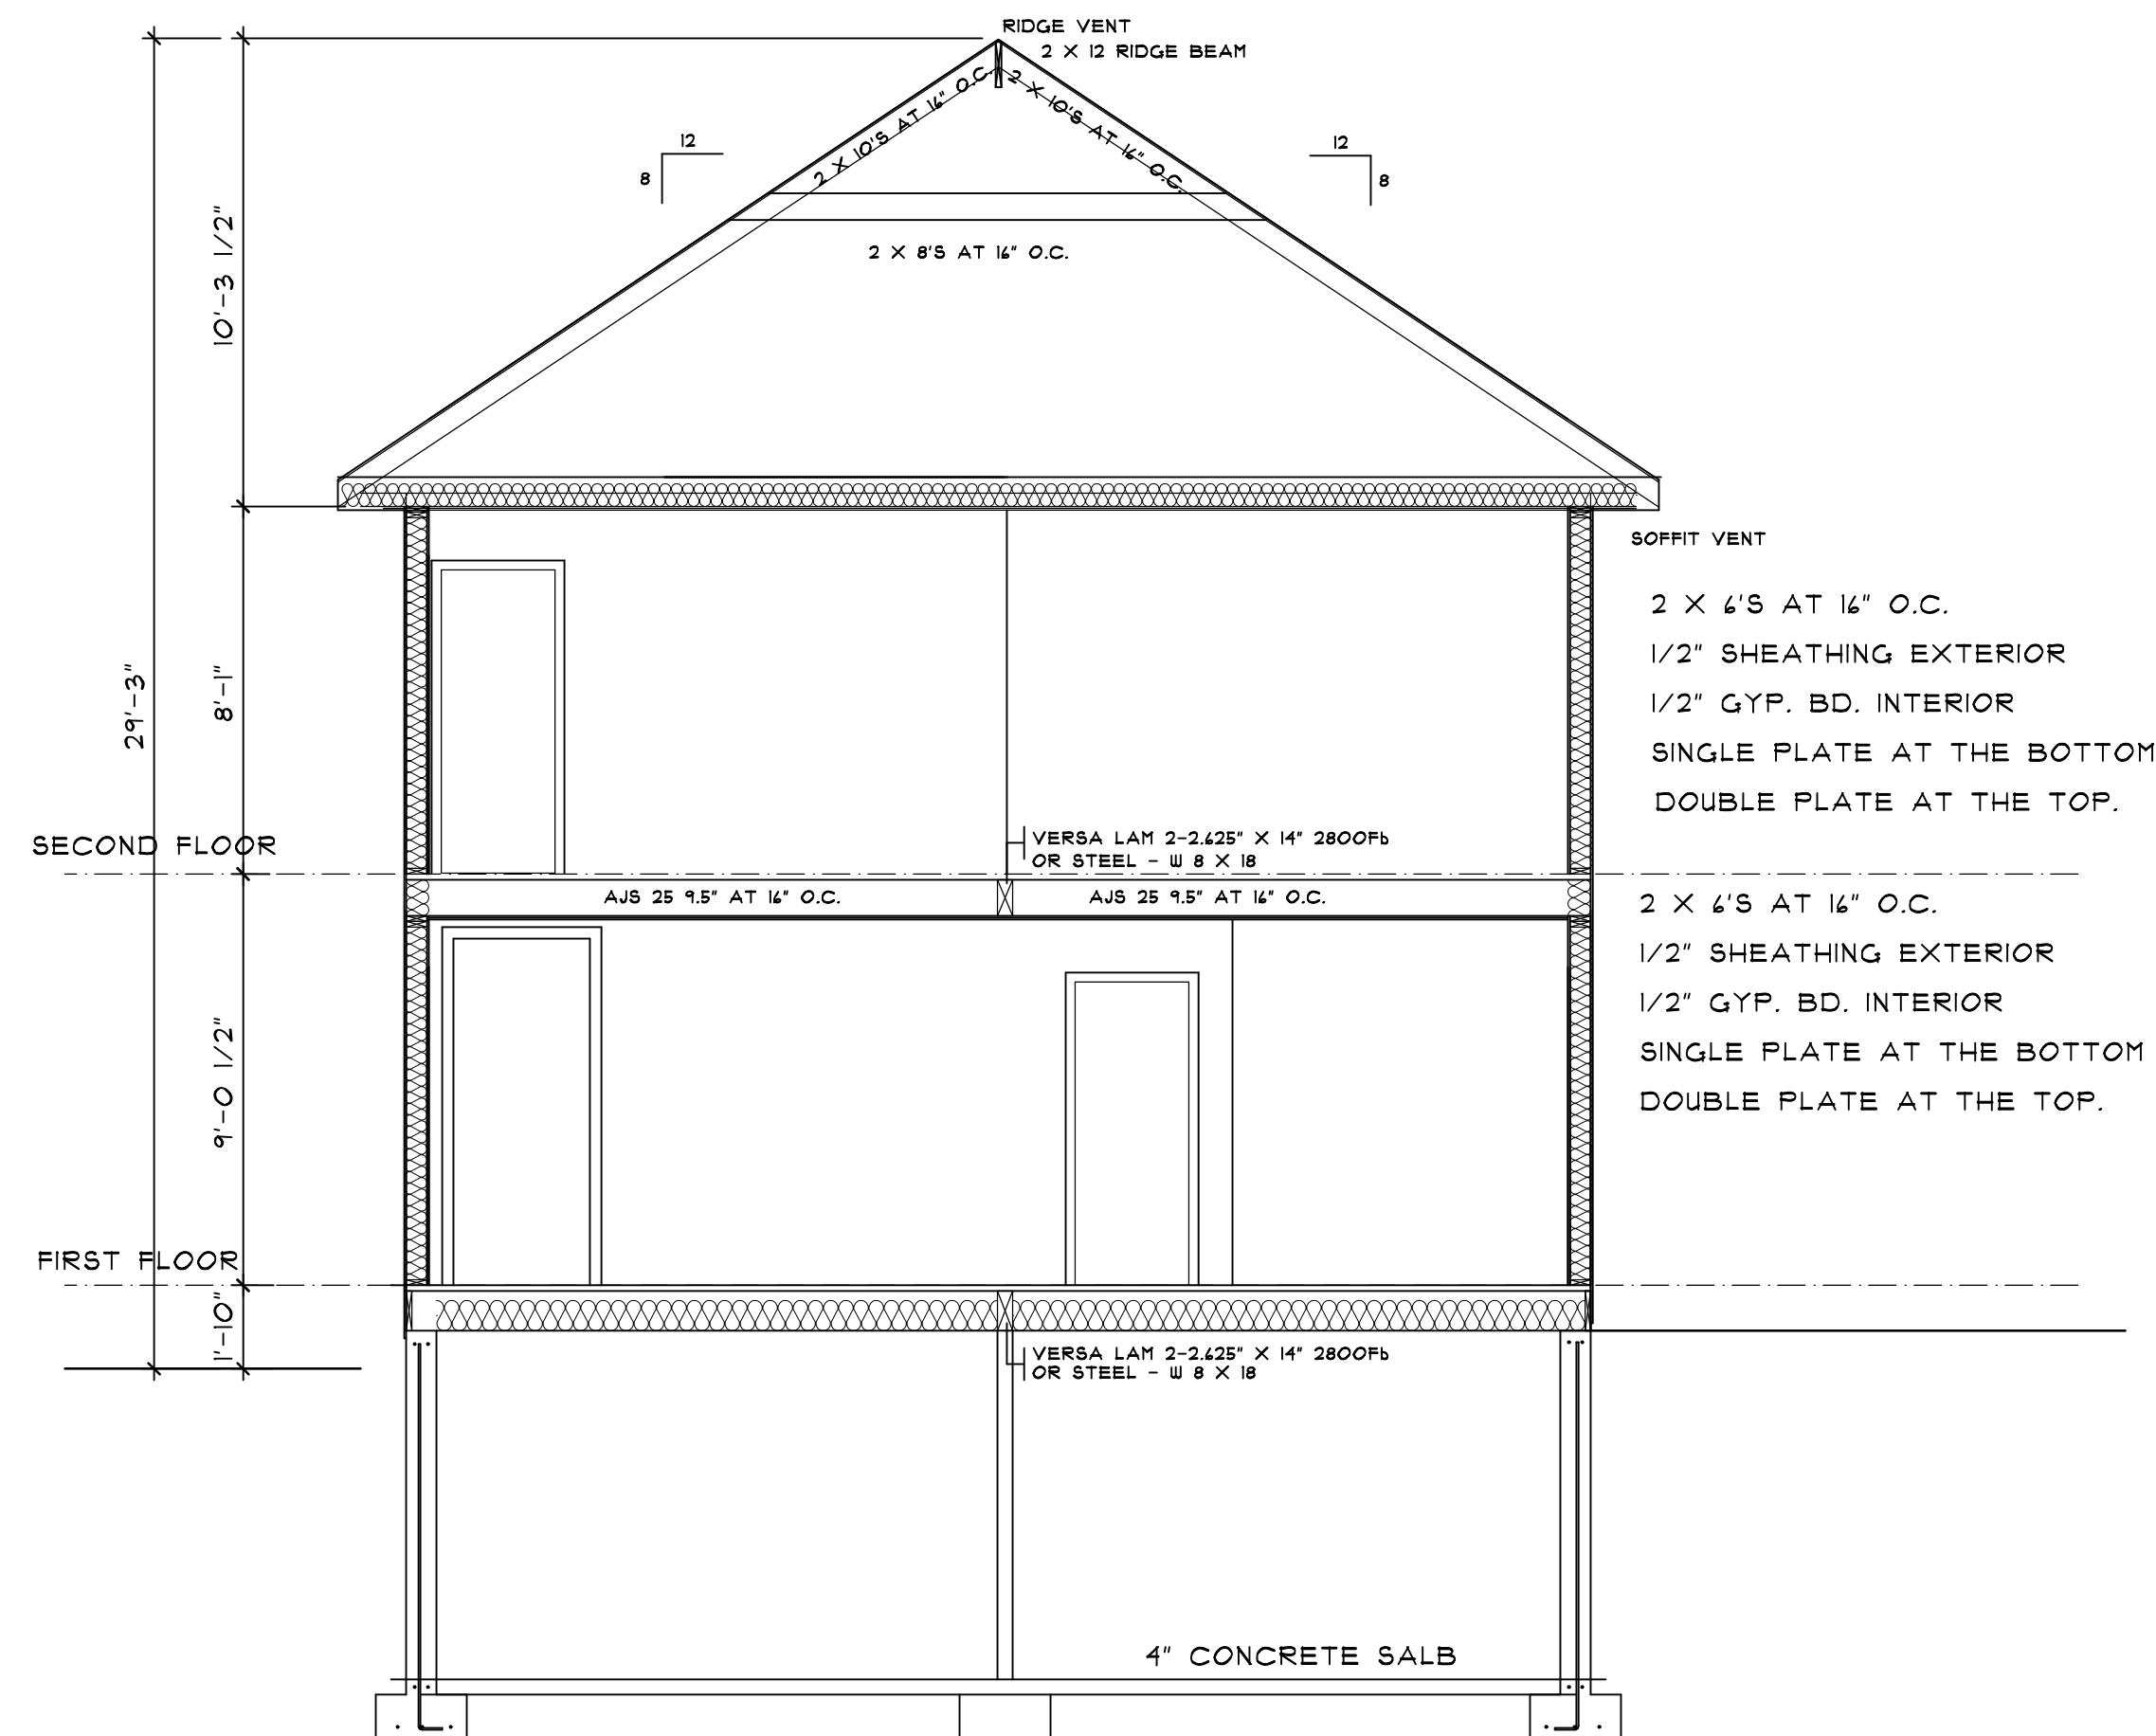

SECTION THRU HOUSE  
SCALE: 1/8" = 1'-0"

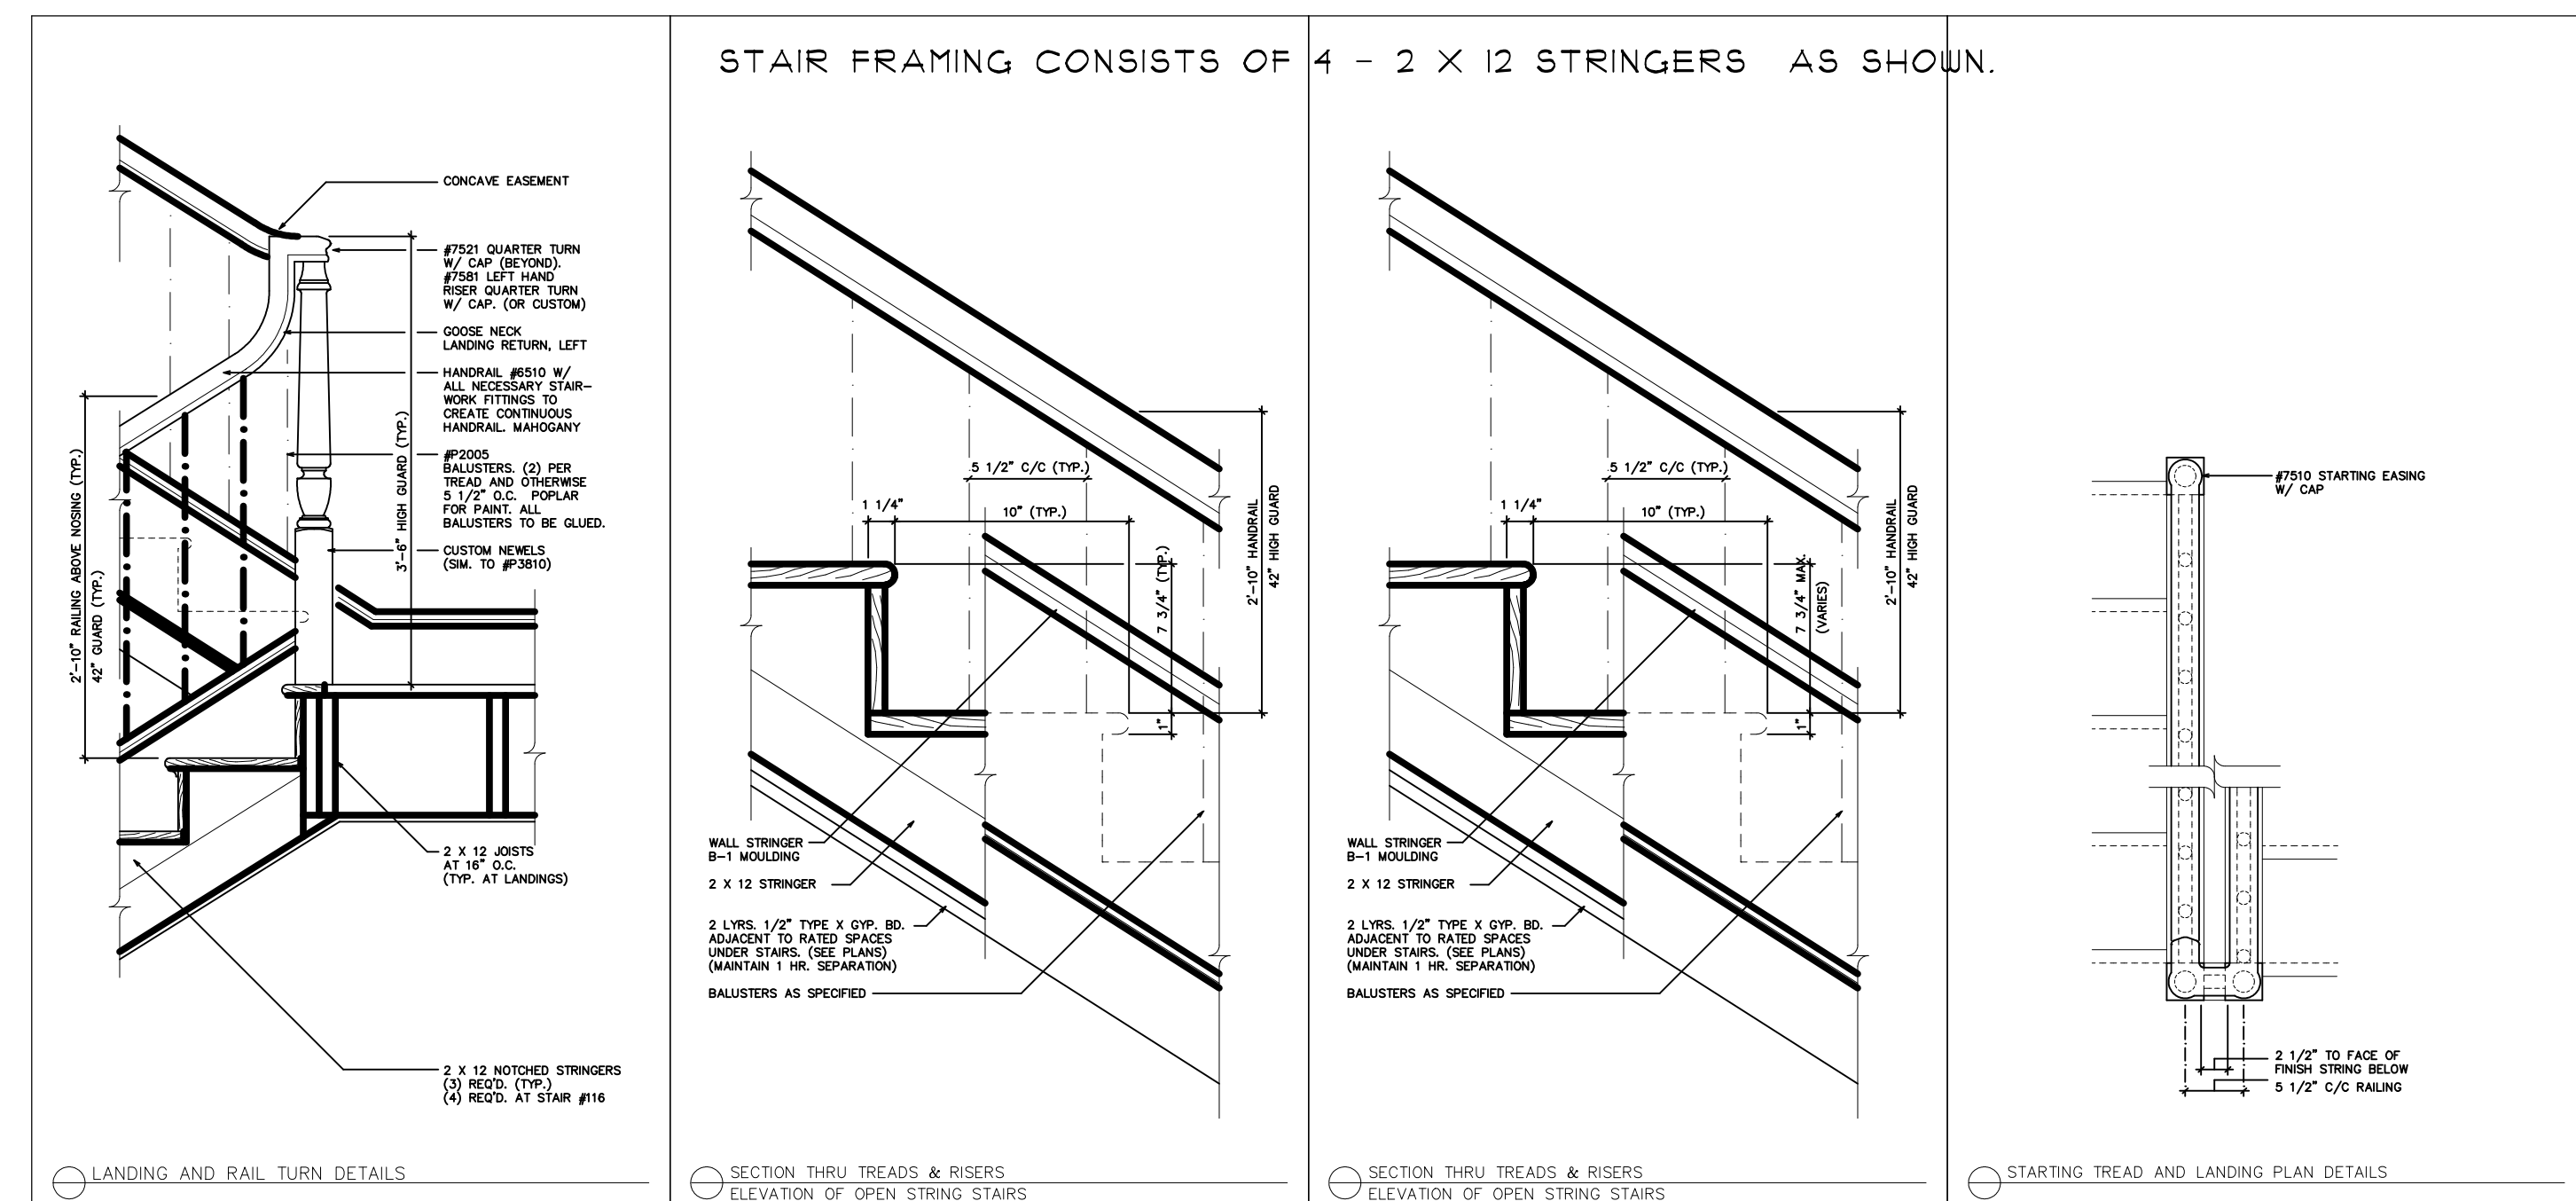

| NO. | DESCRIPTION OF REVISION | DATE     |
|-----|-------------------------|----------|
| 1   | GENERAL REVISIONS       | 06/19/13 |

NEW HOUSE  
LOT 7, STEPPING STONE LANE  
PORTLAND, MAINE

Gleason Architects  
P.O. BOX 596, 152 PORTSMOUTH AVENUE  
STRATHAM, NEW HAMPSHIRE 03885  
603 772-7370 FAX. NO. 603 772-6044

ARCHITECT

ENGINEER  
DATE: 12/21/12  
PROJECT NO. 201240

SHEET NO.  
A-5  
OF SHEETS